


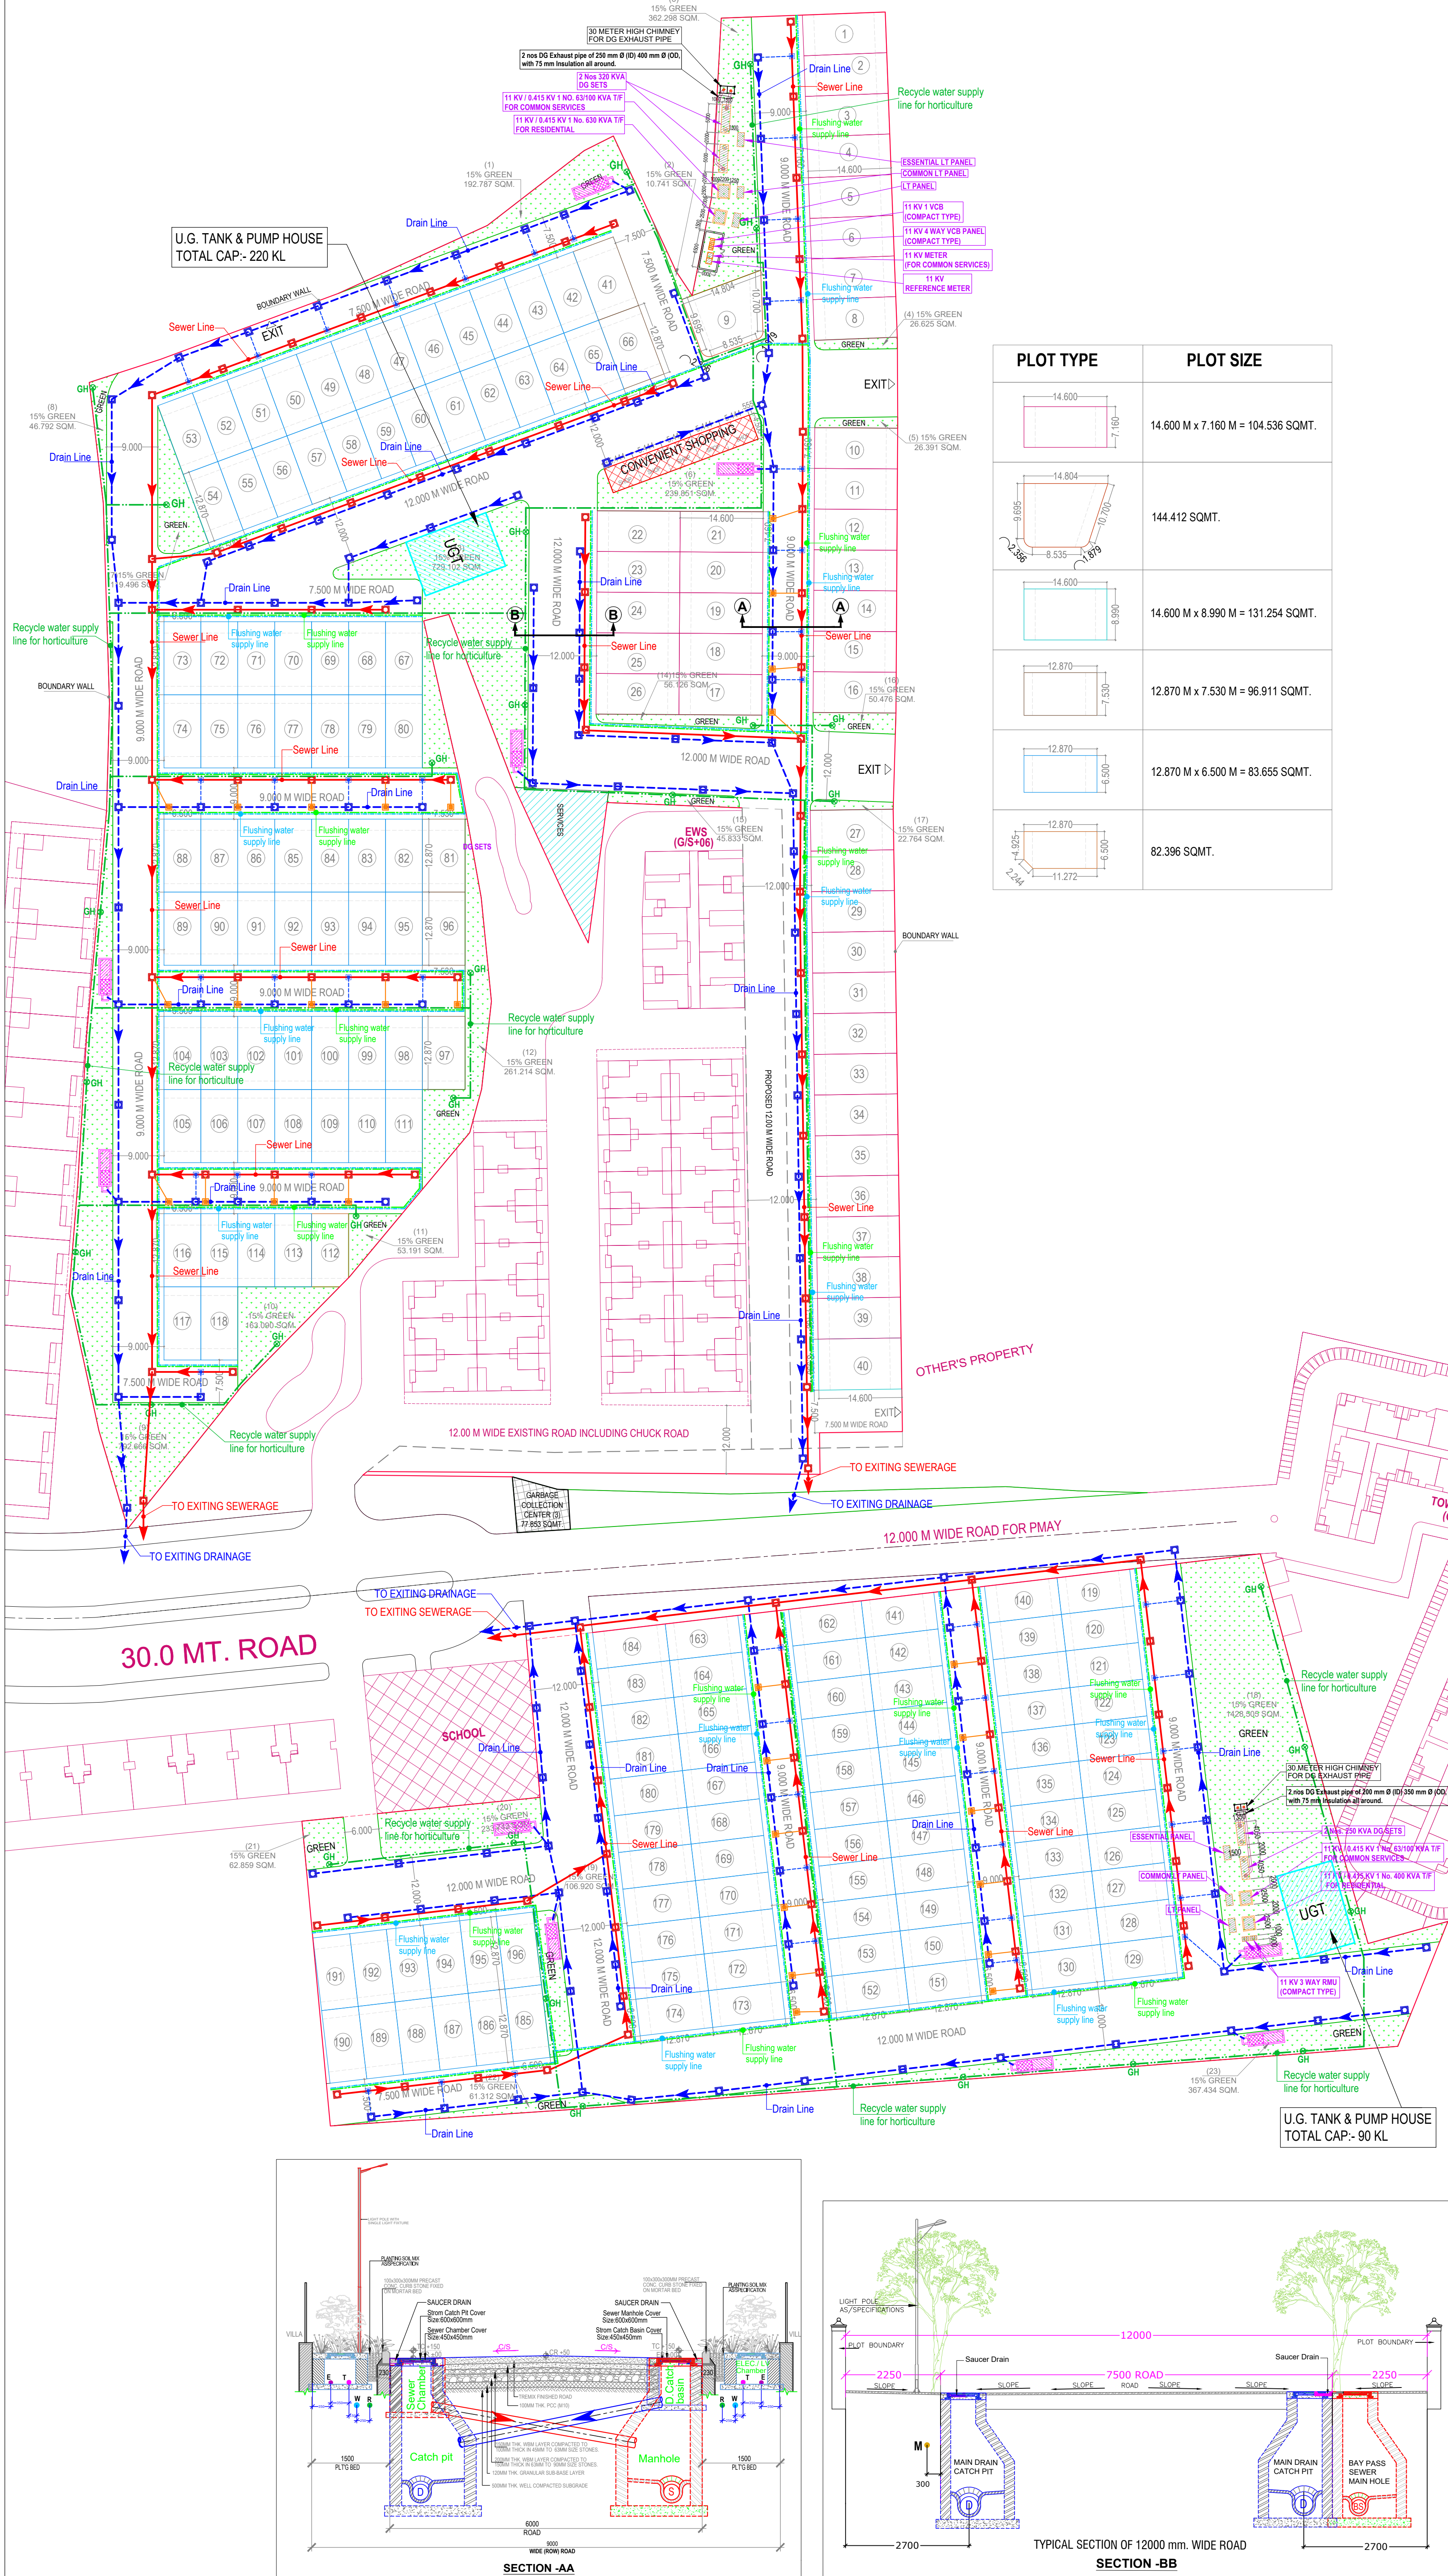

LEGEND :		
S. No.	SYMBOL	DESCRIPTION
1.	M.H.	MANHOLE
2.	SEWER LINE	SEWER LINE
3.	C.P.	CATCH PIT
4.	UNDER GROUND PIPE DRAIN	UNDER GROUND PIPE DRAIN
5.	SERVICES CONNECTION SEWER MANHOLE	SERVICES CONNECTION SEWER MANHOLE
6.	SERVICES CONNECTION DRAIN CATCHPIT	SERVICES CONNECTION DRAIN CATCHPIT
7.	DOMESTIC WATER SUPPLY LINE	DOMESTIC WATER SUPPLY LINE
8.	FLUSHING WATER SUPPLY LINE	FLUSHING WATER SUPPLY LINE
9.	RECYCLED WATER SUPPLY PIPE LINE FOR FLUSHING & HORTICULTURE	RECYCLED WATER SUPPLY PIPE LINE FOR FLUSHING & HORTICULTURE
10.	GH	GARDEN HYDRANT
11.	PROPOSED TUBE WELL	PROPOSED TUBE WELL
12.	RAIN WATER HARVESTING & DESILTING TANK	RAIN WATER HARVESTING & DESILTING TANK

PLOT TYPE	PLOT SIZE
	14.600 M x 7.160 M = 104.536 SQMT.
	144.412 SQMT.
	14.600 M x 8.990 M = 131.254 SQMT.
	12.870 M x 7.530 M = 96.911 SQMT.
	12.870 M x 6.500 M = 83.655 SQMT.
	82.396 SQMT.

rev. no.	date	revision
project	SOLITAIRE VALLEY TOWNSHIP, AT ALLAHABAD, UP (PART-2)	
title	LAYOUT PLAN (EXTENDED AREA)	
sub title	SERVICES CO-ORDINATION PLAN	
drawing released for	☐ APPROVAL ☒ SUBMISSION ☐ ADVANCE COPY ☐ CONSTRUCTION	
drg. no.	ALLAHABAD/ PART-2 / ES - 01	drawn by Baldev
scale	1 : 550	designed by Sanjay Goel
date	May 2025	checked by Anand Havelia
architects	DEEPAK MEHTA & ASSOCIATES ARCHITECTS, PLANNERS, VALUERS, LANDSCAPE & INTERIORS 1st & 2nd FLOOR, PLOT NO. 16, ABHISHEK PLAZA, L.S.C., MAYUR VIHAR PH - II, DELHI - 110091, INDIA, Tel (O) : +91-11-22771810, +91-9999219713,	
services consultant	Consummate Engineering Services (P) Ltd. Noida Office : B - 67, Sector - 67, Noida - 201 301 Tel: (0120) 2303500 / 30 Lines) Lko. Office : R 006, Rohas Plumeria, Gomti Nagar, Lucknow e mail : mail@cespln.in, website : www.cespln.in	