


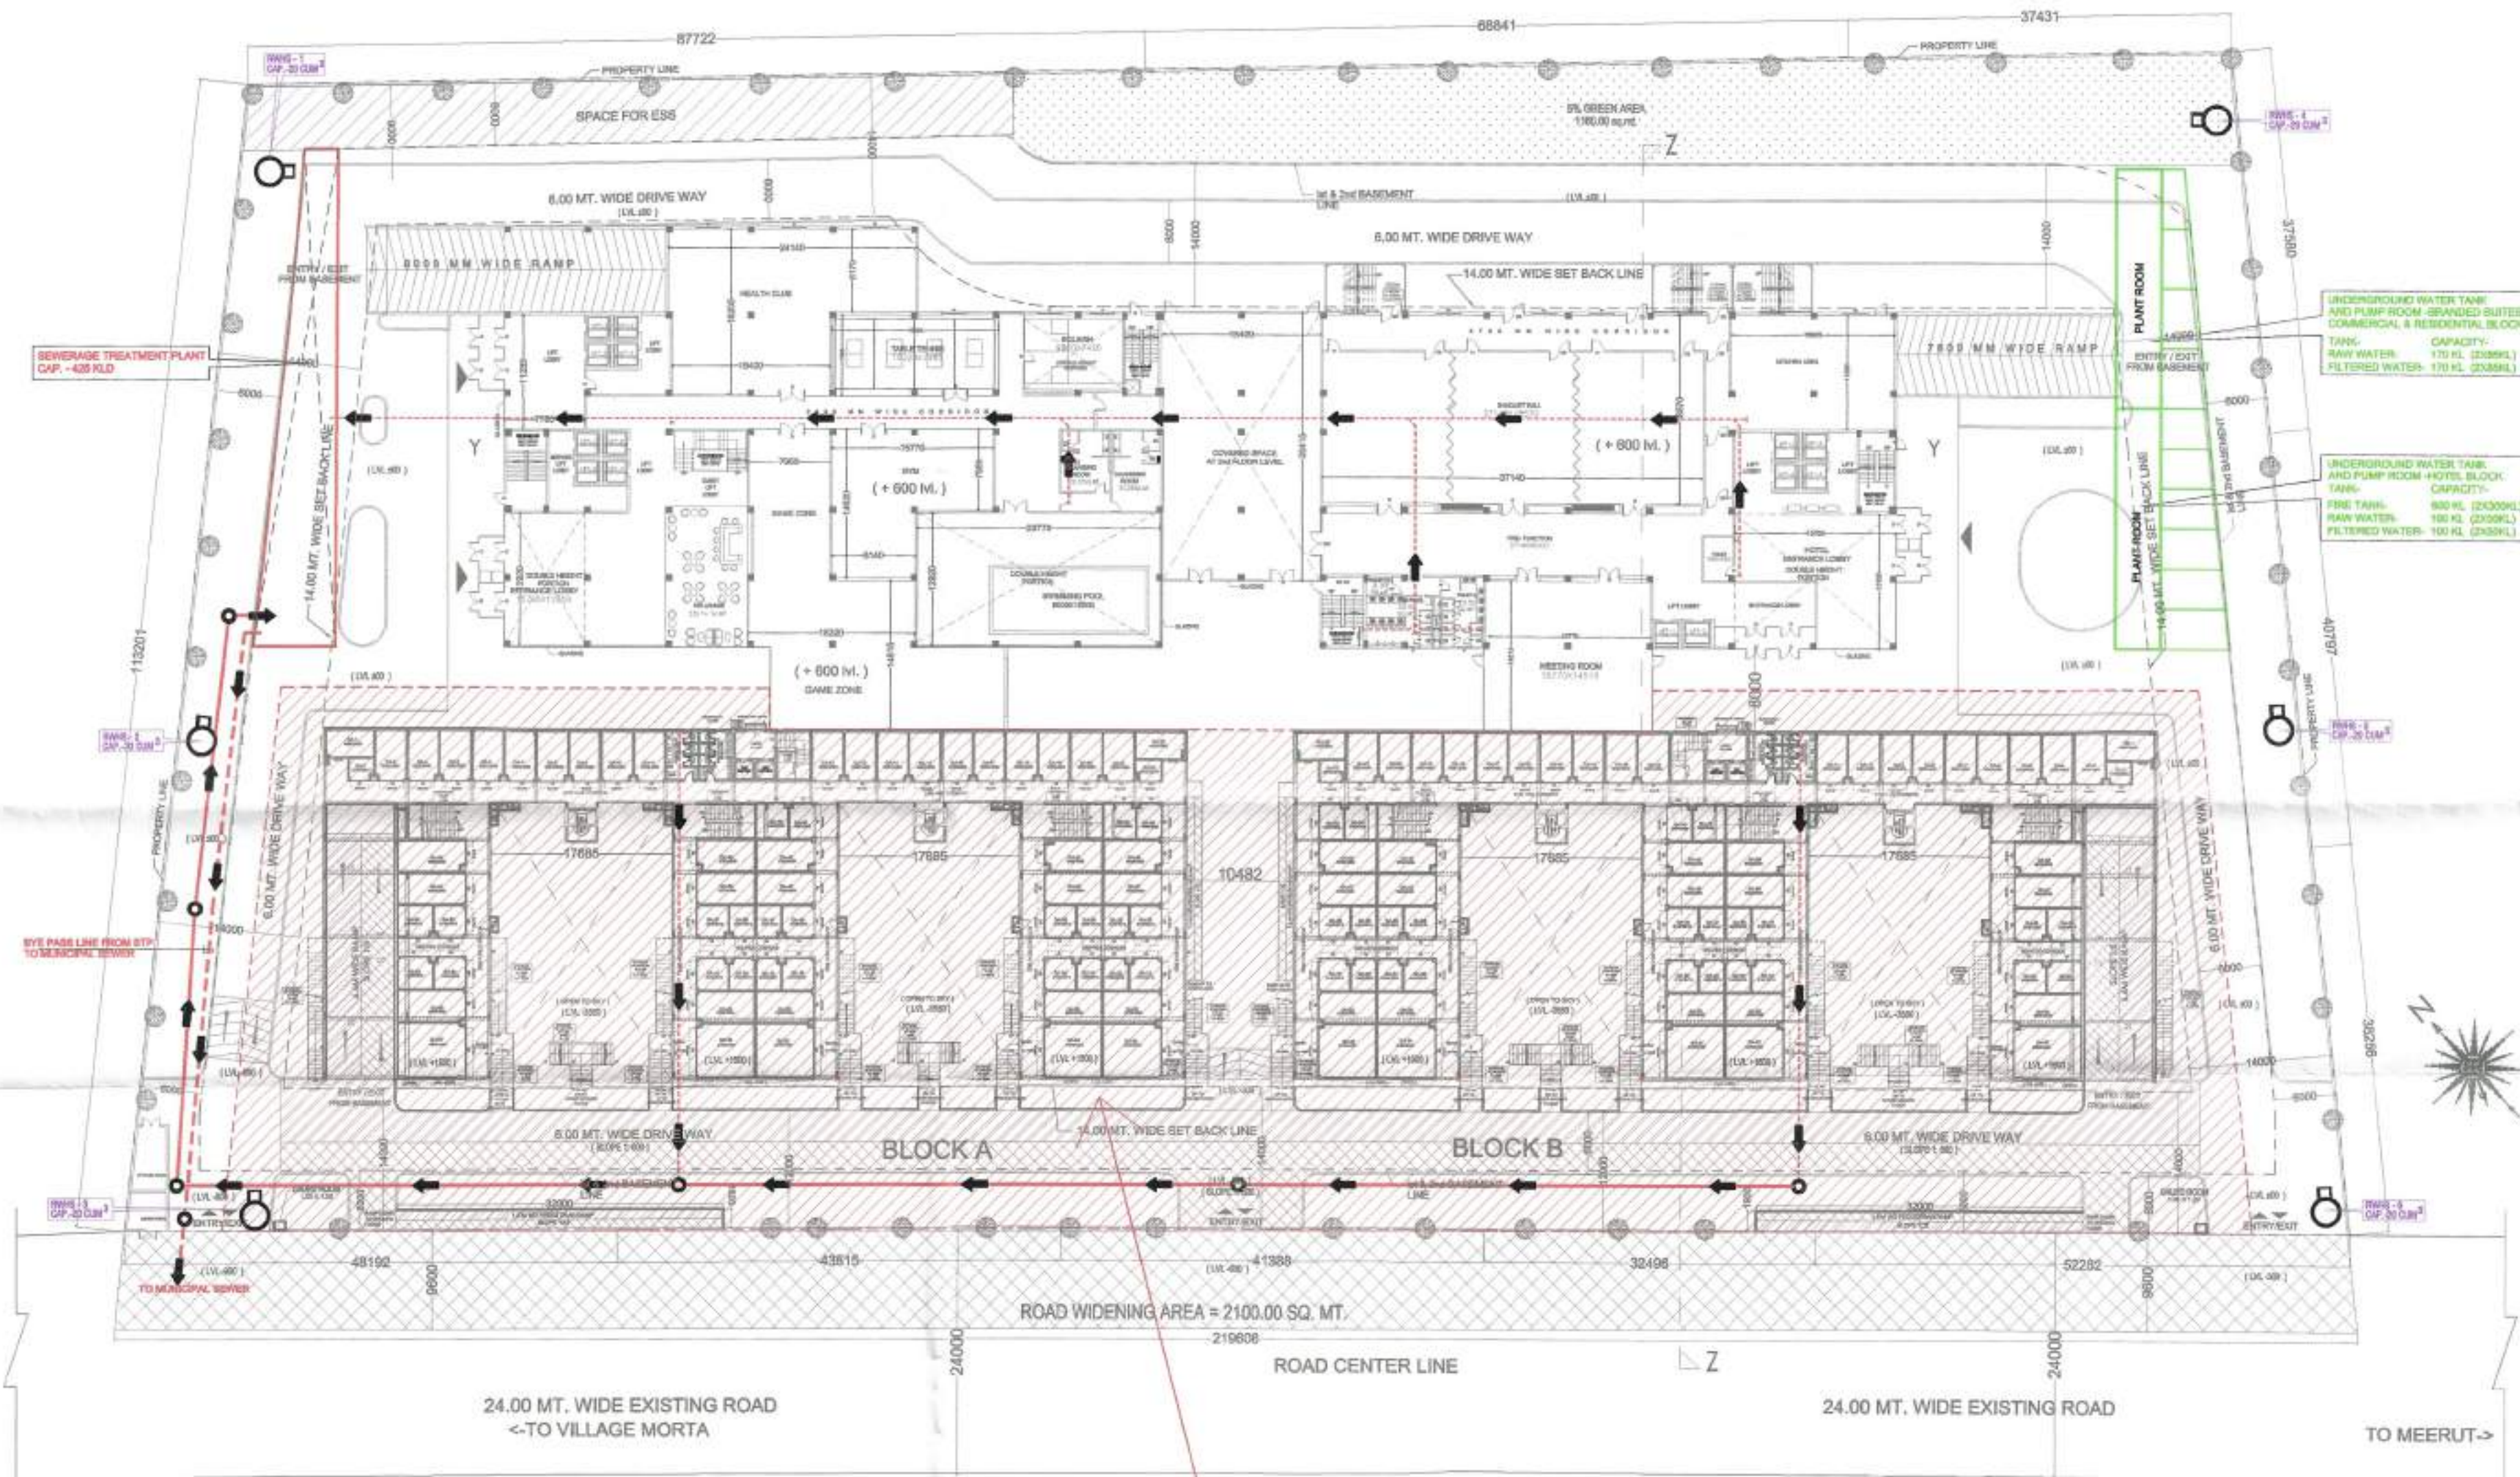

CAPABLE THE EMPORIA (PHASE 1)
LAND AREA = 9950.00 SQM




PROJECT:
SUBMISSION DRAWING FOR THE PROPOSED 3 STAR
HOTEL BUILDING AT KHASRA NO. - 919 ,
VILLAGE NOOR NAGAR , PARGANA LONI DISTT.
GHAZIABAD (U.P.)

OWNER:
M/S. CAPABLE BUILDWELL PRIVATE LIMITED

DIRECTOR:-
Mr. SANDEEP GUPTA

DRAWING TITLE: SEWERAGE LAYOUT

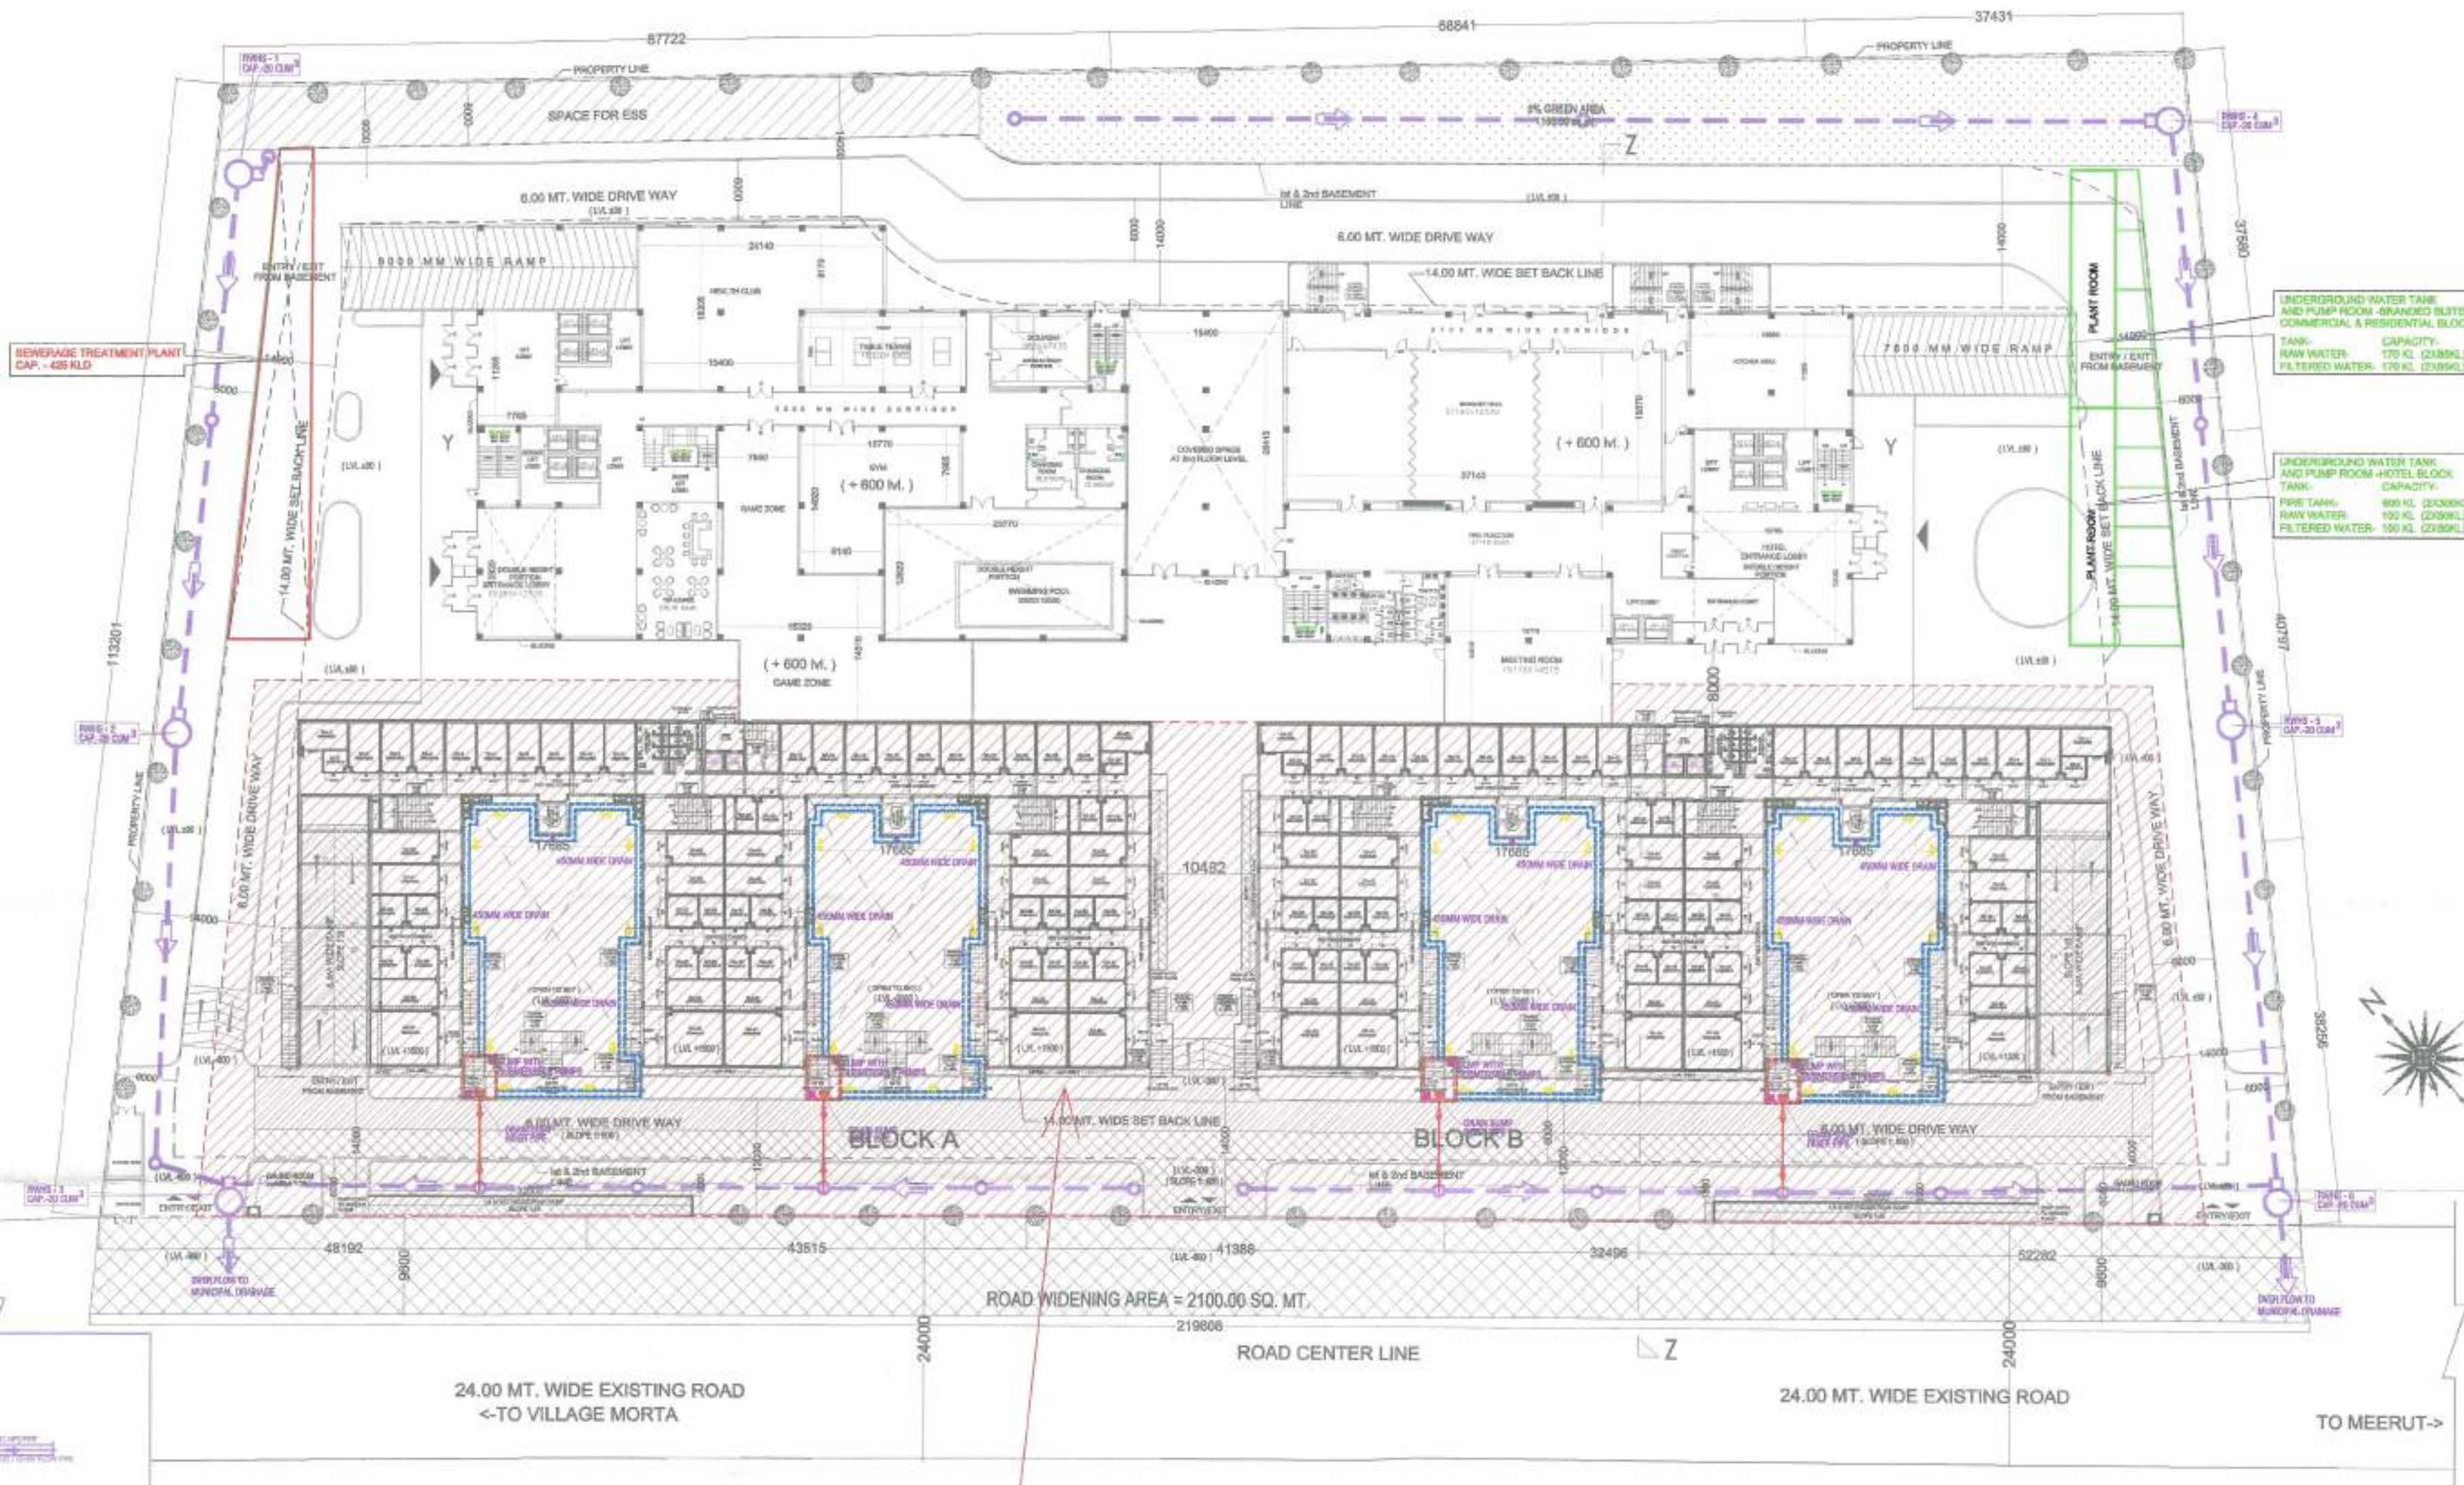

CAPABLE THE EMPORIA (PHASE 1)
LAND AREA = 9950.00 SQM

LEGEND FOR DRAINAGE:-

- | | |
|---|----|
| 1. STORM WATER DRAINAGE PIPE | — |
| 2. MANHOLE (RECTANGULAR) | □ |
| 3. MANHOLE (CIRCULAR) | ○ |
| 4. STORM WATER RECTANGULAR DRAIN WITH COVER | — |
| 5. RAIN WATER HARVESTING STRUCTURE | ⊕ |
| 6. GROUND LEVEL | GL |
| 7. INVERT LEVEL | IL |
| 8. CONNECTION LEVEL | CL |



PROJECT:
SUBMISSION DRAWING FOR THE PROPOSED 3 STAR
HOTEL BUILDING AT KHASRA NO. - 919,
VILLAGE NOOR NAGAR, PARGANA LONI DISTT.
GHAZIABAD (U.P.)

OWNER:
M/S. CAPABLE BUILDWELL PRIVATE LIMITED

DIRECTOR:-
Mr. SANDEEP GUPTA

DRAWING TITLE:
DRAINAGE LAYOUT