



External Ele. work at PMAY Awas yojna Sector-I

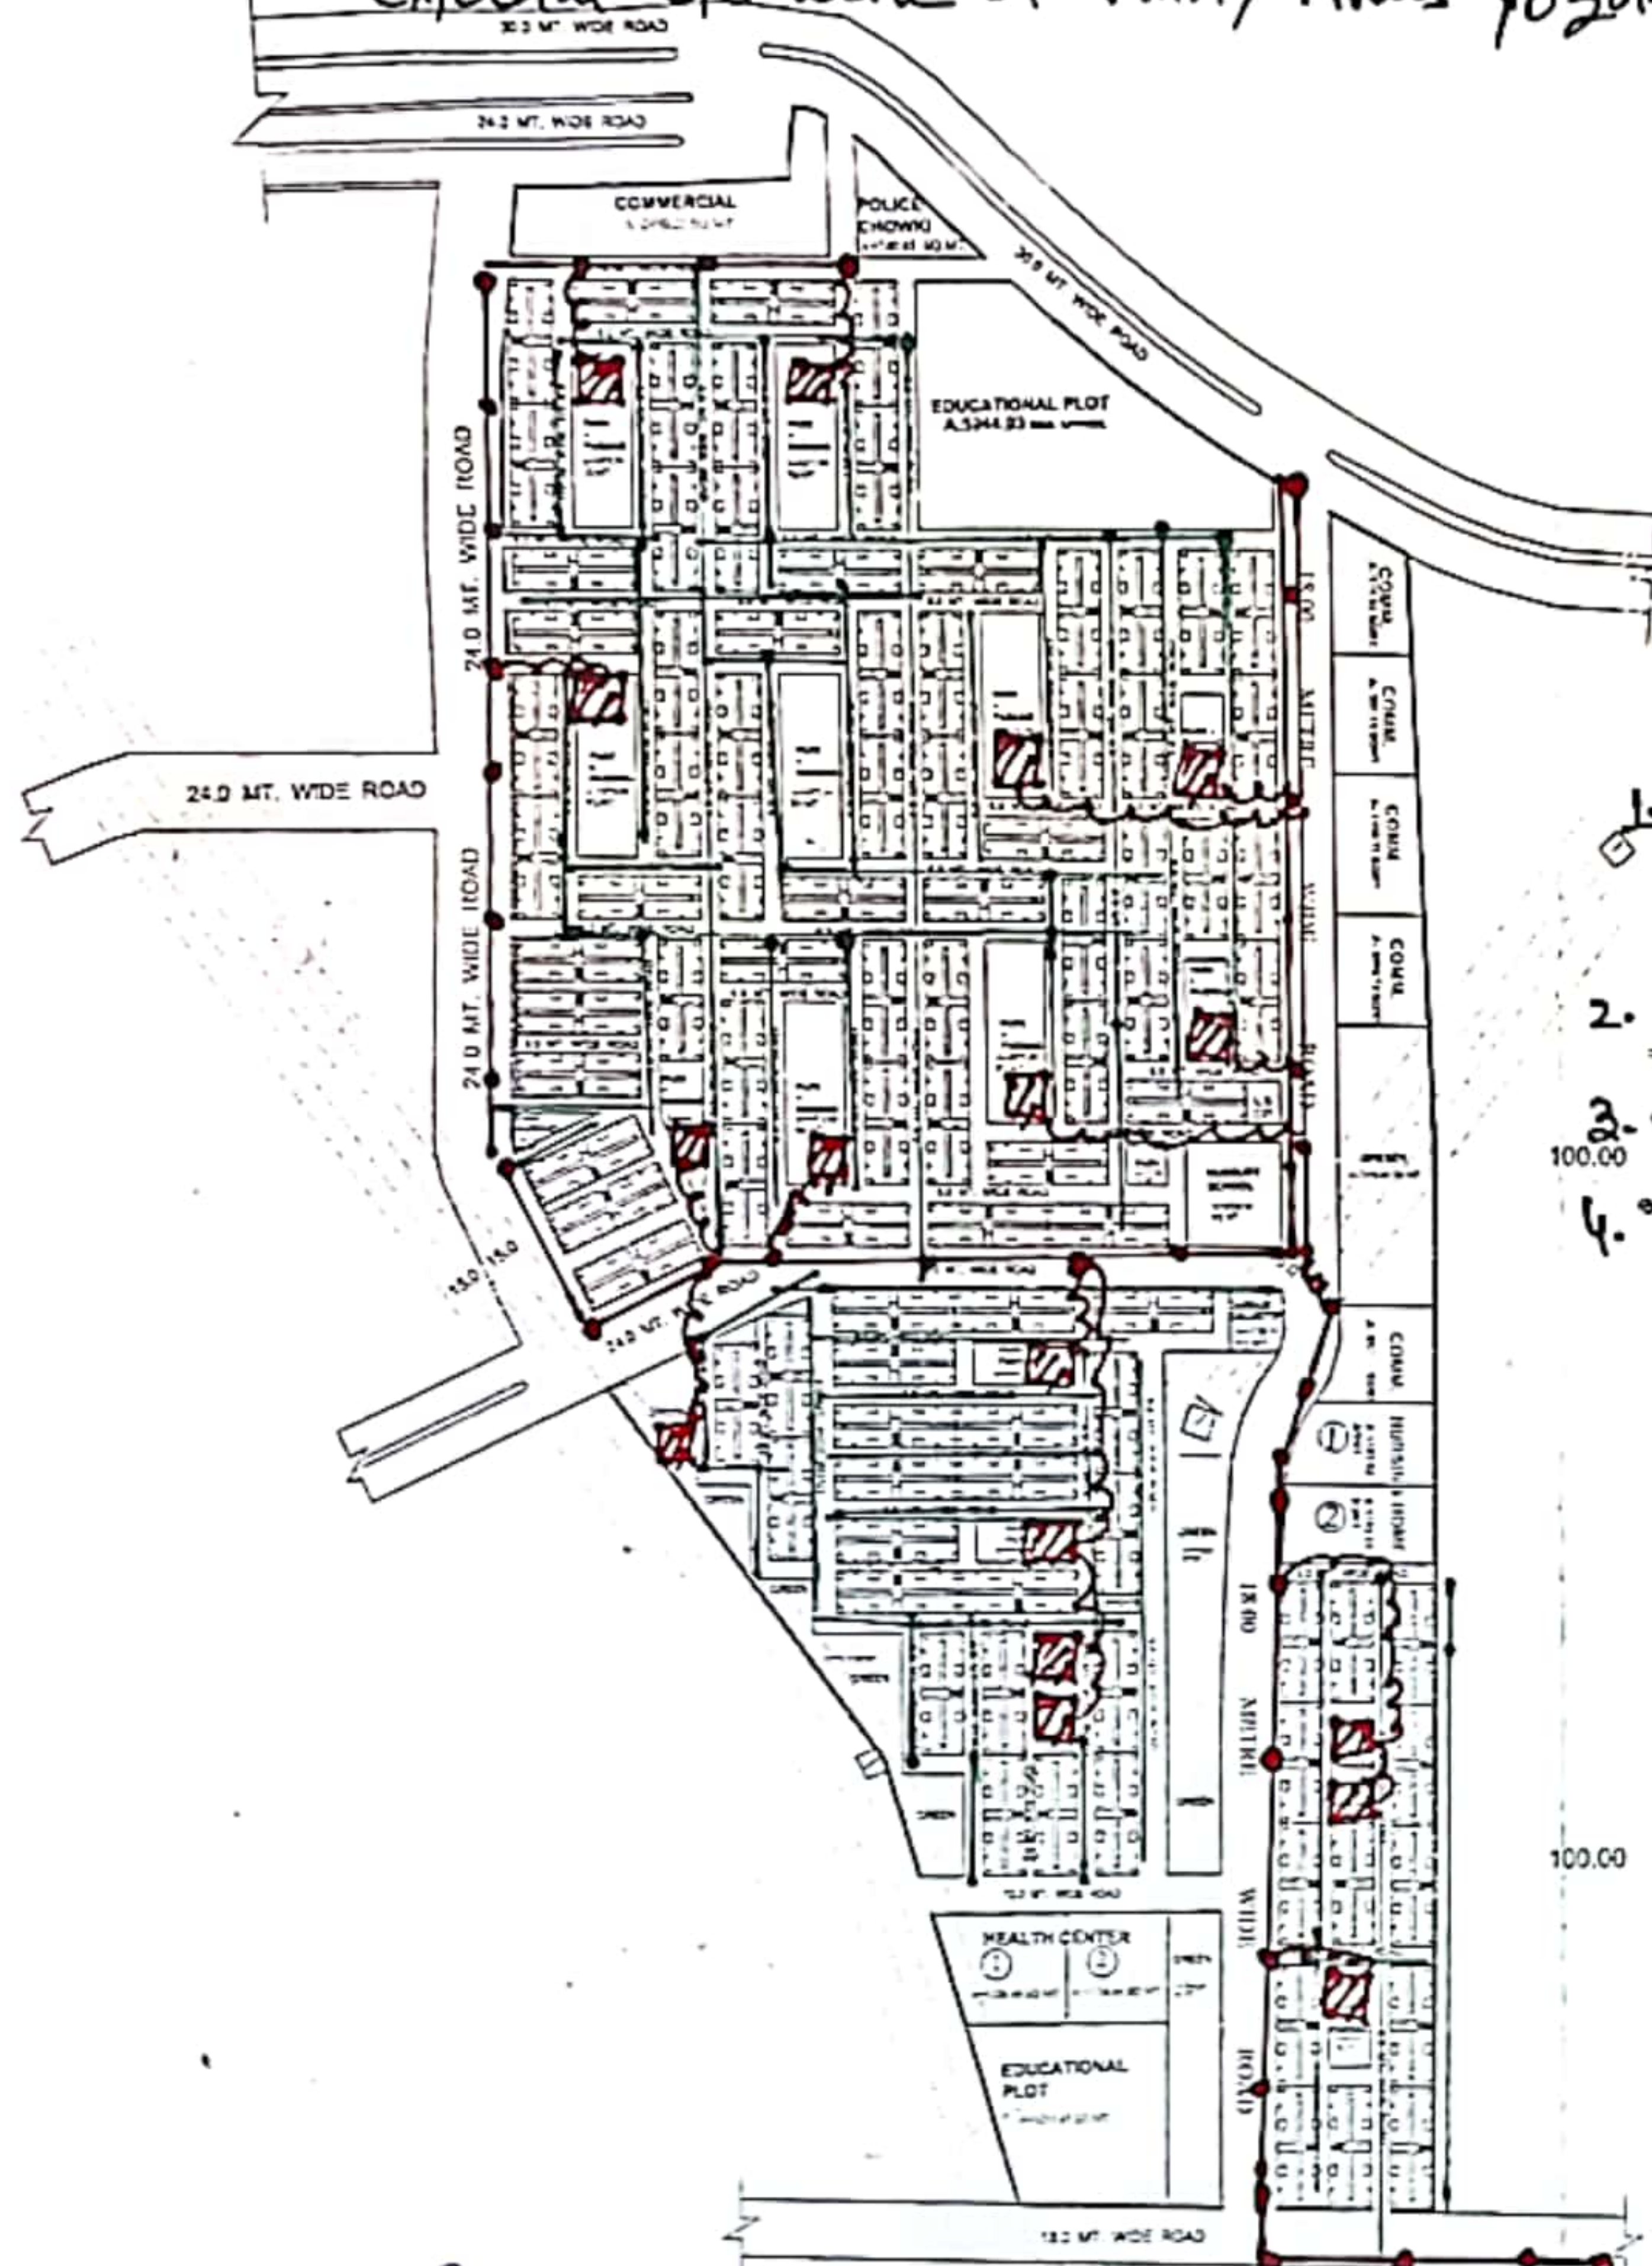

Index

1. 11 mtr low S.T. Pole with A.C.S.R Conductor =
2. 120 sq. mm 3 core Cable =
3. 1/0.433, 400 L.V. A S/S =
4. 70 sq. mm A.B.C L.T. Cable = with 9 mtr low S.T. Pole

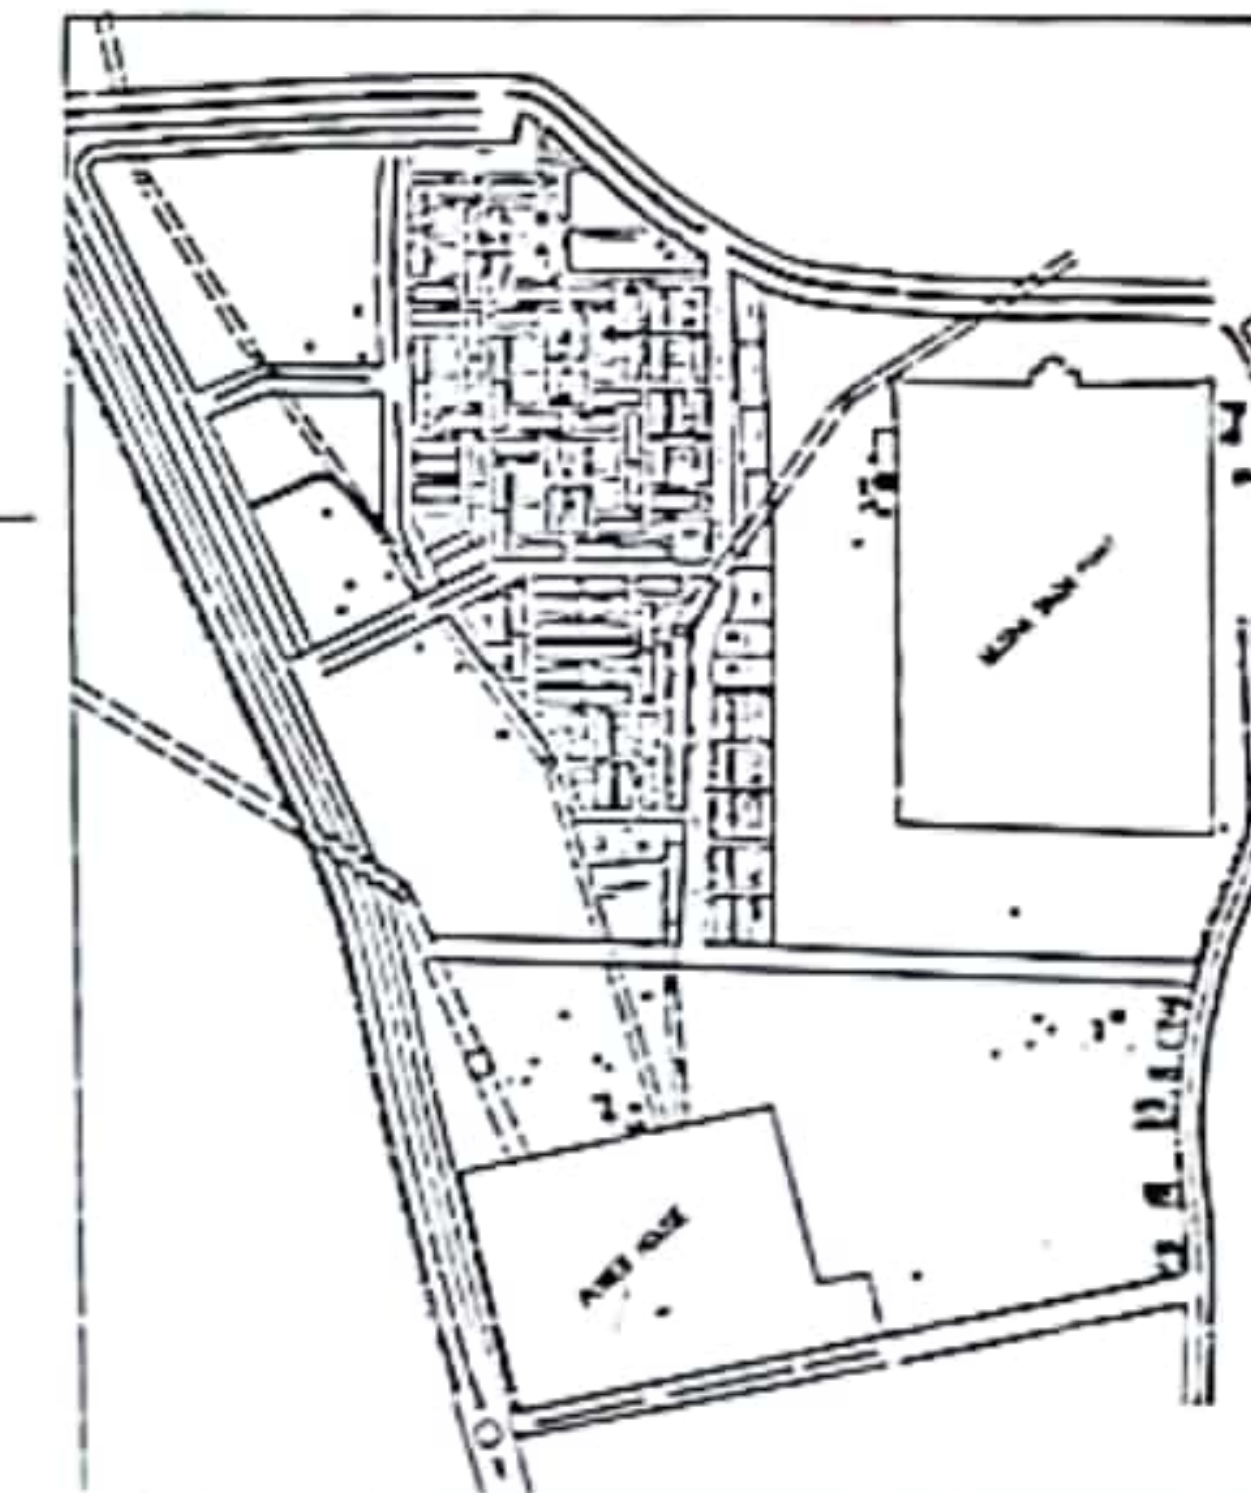

KEY PLAN

PART LAYOUT PLAN OF SECTOR-I, BASANT KUNJ YOJNA, HARDOI ROAD SCHEME, LUCKNOW.

DETAIL OF PRADHANMANTRI AWAS:-

TOTAL NO OF BLOCKS - 97
UNITS IN ONE FLOOR - 12
UNITS IN ONE BLOCK - 48
TOTAL NO OF UNITS - 4656

AREA STATEMENT:-

S.N.	PARTICULARS	AREA (sq. MT)	% AGE
1.	TOTAL AREA OF SCHEME	144270.64 SQ. MT	100%
2.	AREA UNDER PMAY BLOCKS	49492.99 SQ. MT	34.31%
3.	AREA UNDER OPEN SPACE (PARK-PARKING & GREEN)	21697.29 SQ. MT	15.04%
4.	AREA UNDER COMMERCIAL	7735.71 SQ. MT	05.40%
5.	AREA UNDER POLICE CHOWKI	749.65 SQ. MT	00.52%
6.	AREA UNDER HEALTH CENTRE-N.H.	4322.17 SQ. MT	03.00%
7.	AREA UNDER PRIMARY SCHOOL	1004.01 SQ. MT	00.70%
8.	AREA UNDER EDUCATIONAL	9156.76 SQ. MT	06.35%
9.	AREA UNDER GARBAGE COLLECTION	330.51 SQ. MT	00.23%
10.	AREA UNDER ROADS	49237.59 SQ. MT	34.12%

NOTE:-

1. THIS LAYOUT PLAN HAS BEEN PREPARED ON THE BASIS OF SURVEY PLAN GIVEN BY C.E. THROUGH LETTER NO-213/C.E.2020-21 ON DATED 25-07-2021.
2. NOC OF ASI IS REQUIRED FOR ANY CONSTRUCTION WITHIN 30MT FROM THE BOUNDARY OF MOOSABACH FORT MONUMENT.
3. THIS LAYOUT PLAN HAS BEEN PREPARED FOR SITE VERIFICATION ONLY.

TENTATIVE

DATE - 24 JULY, 2021

DRG. NO-

DEALT BY- MANTATRACER

CHECKED BY- AMAR SINGH D.M.

LUCKNOW DEVELOPMENT AUTHORITY

J.E.

A.P.A.

A.E.

E.E.

C.T.P.

C.T.P.

SEC.

J.E.C.F.M.

J.E.

E.E.C.F.M.