


12.00 M WIDE ROAD

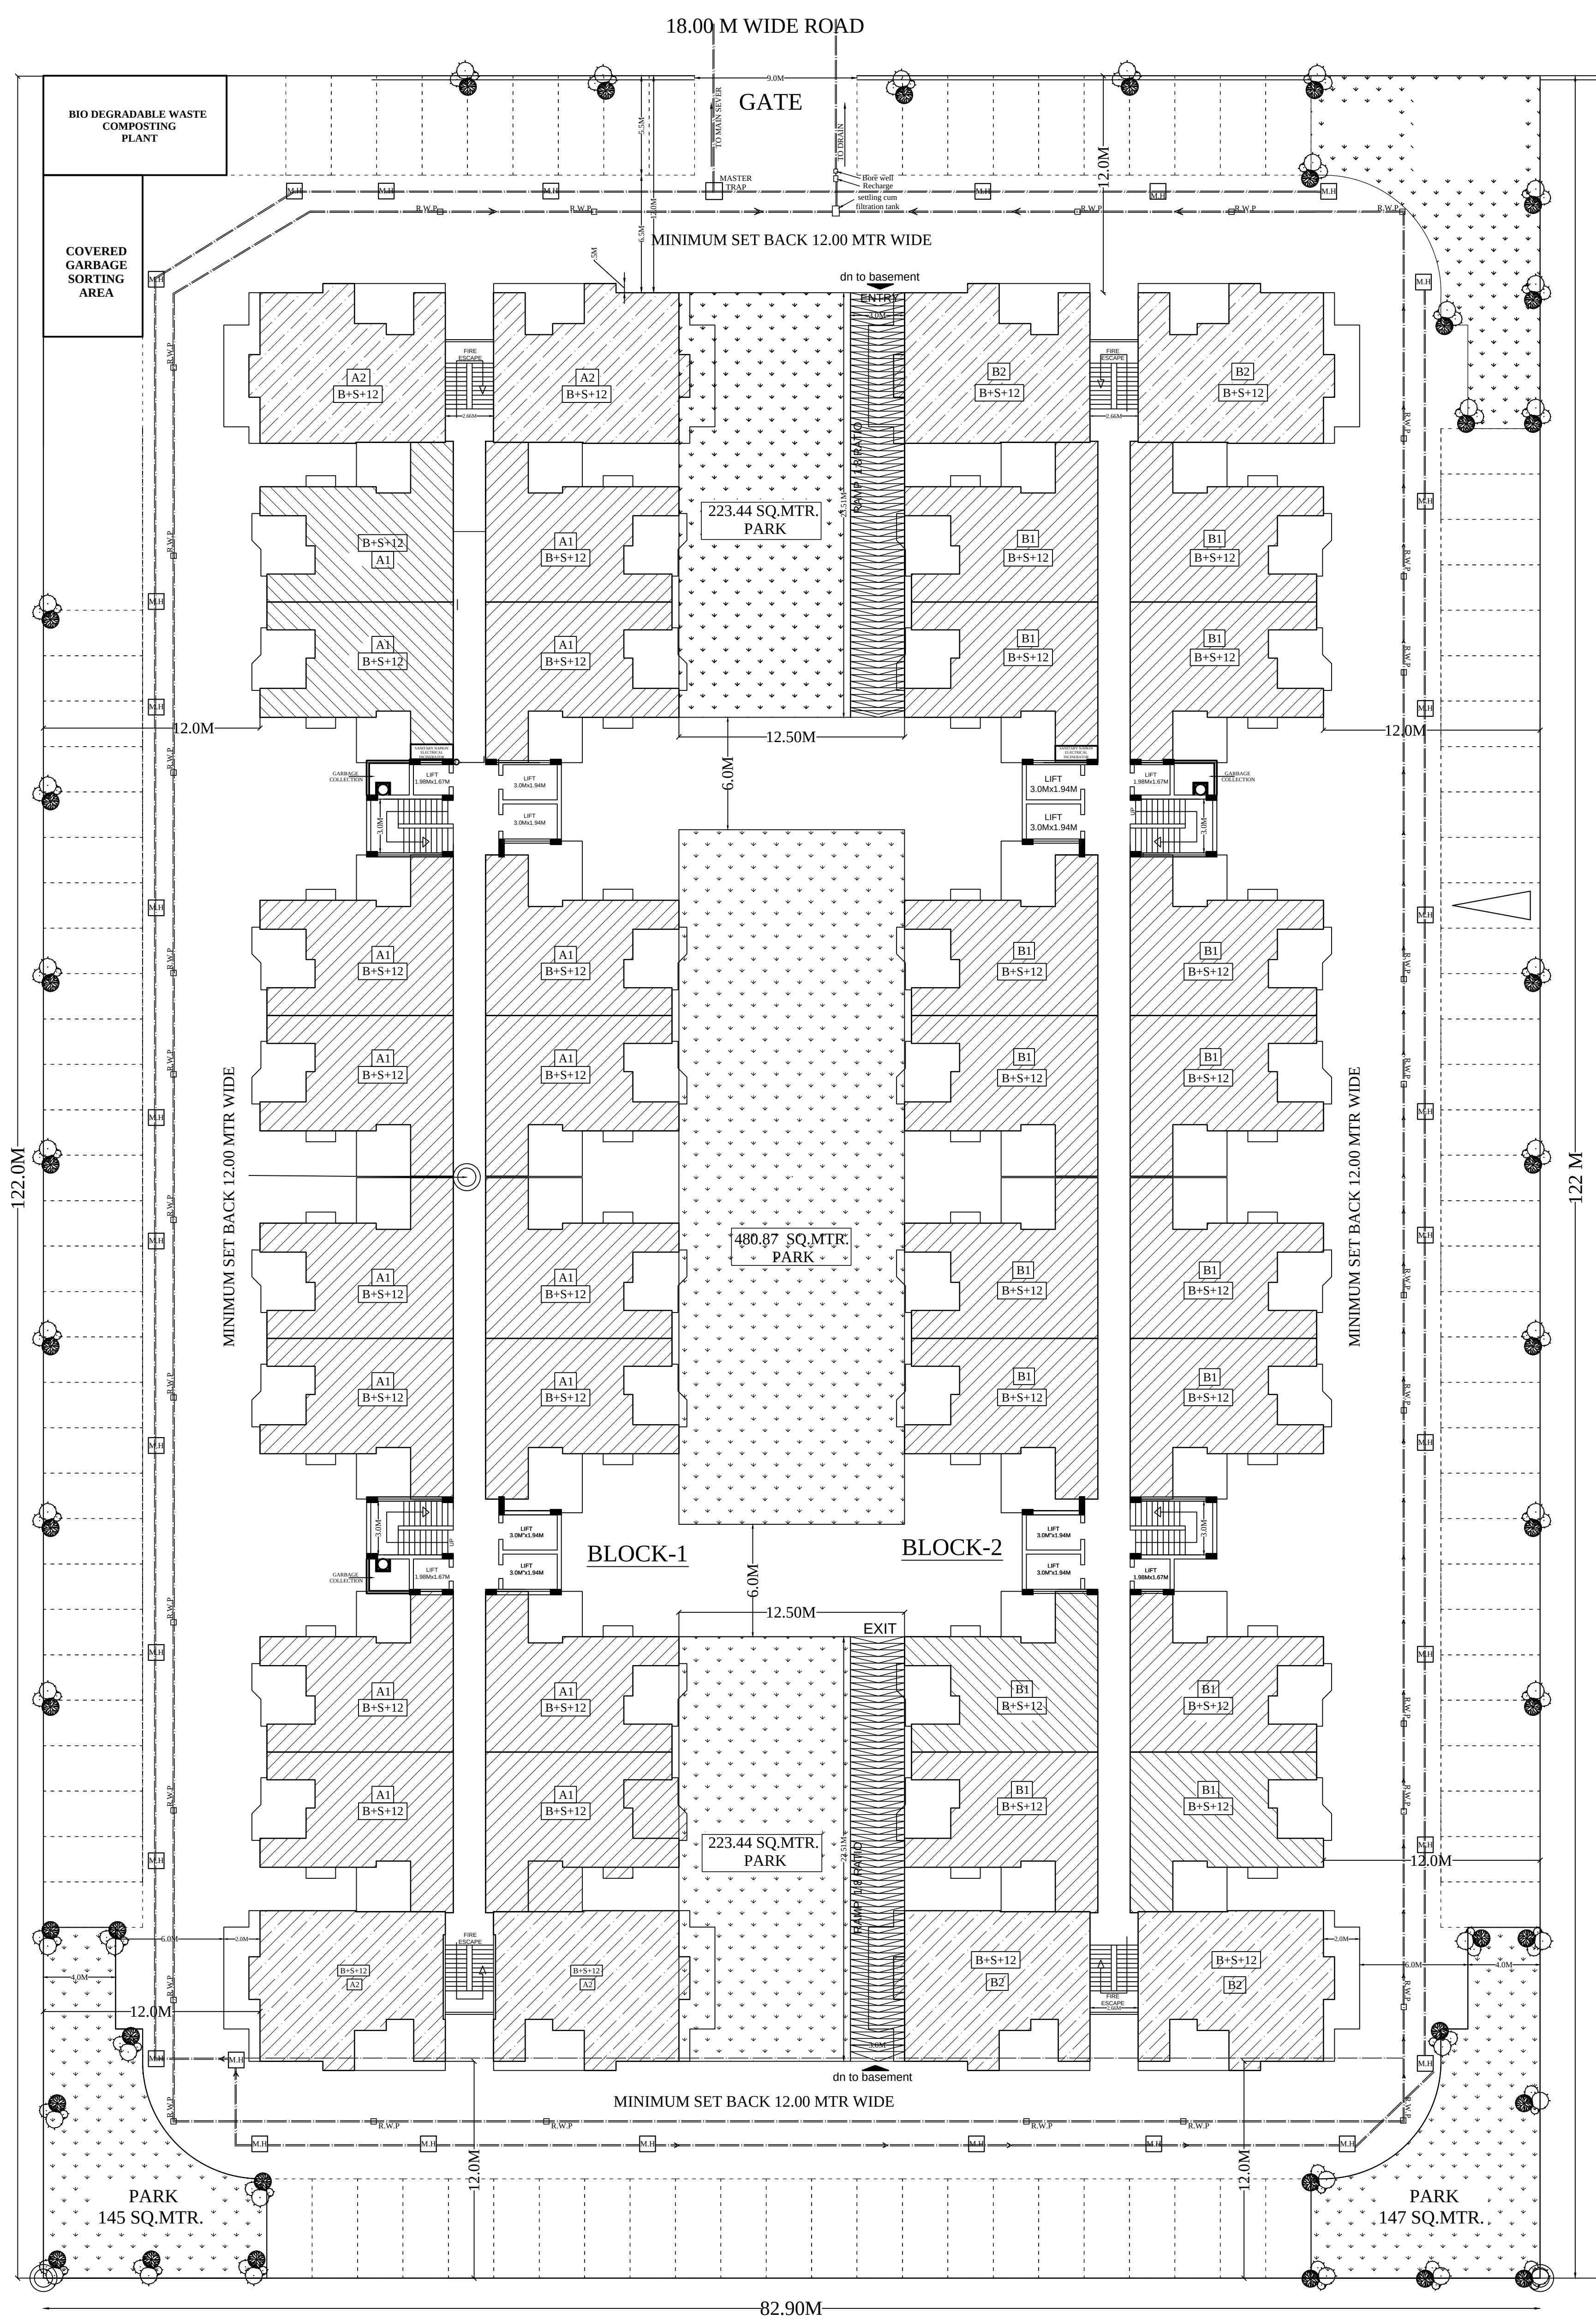

VENDER'S LAND

WASTE DISPOSAL PLAN

PUSHP GANGA EXOTICA AT
ALLAHABAD.