
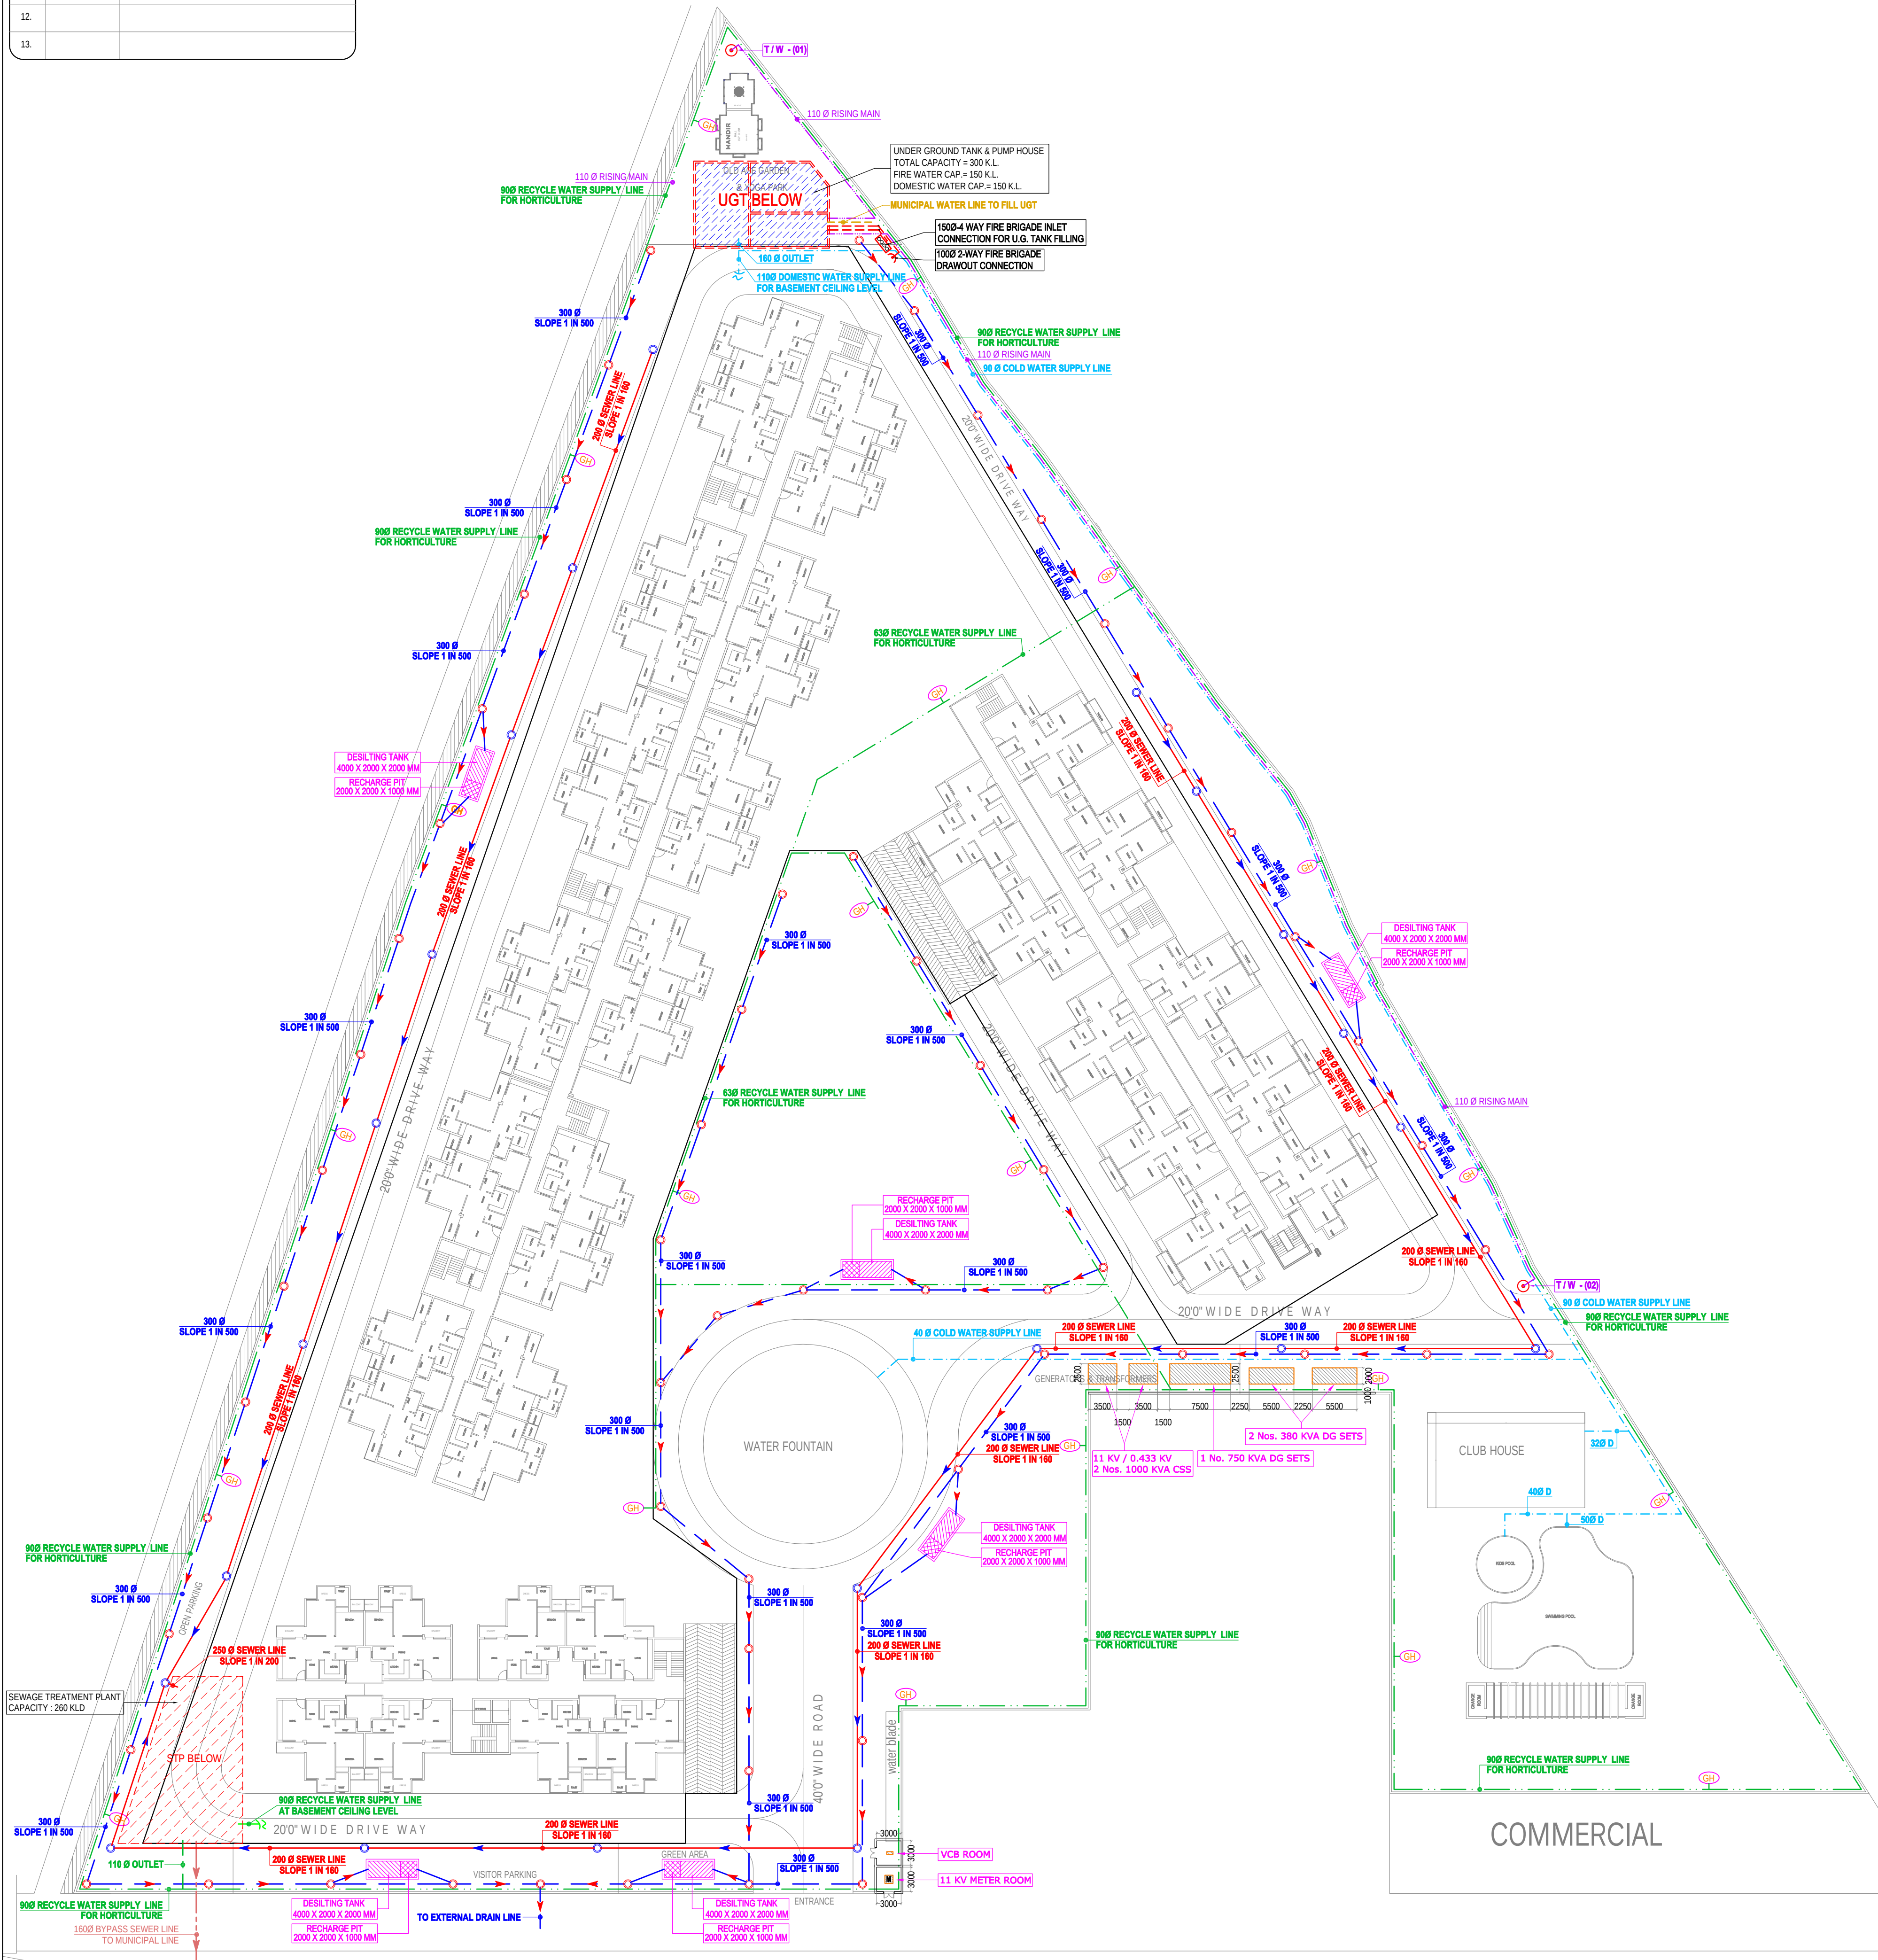


LEGEND :		
S. No.	SYMBOL	DESCRIPTION
1.		CATCH PIT
2.		STORM WATER LINE
3.		MANHOLE
4.		SEWER LINE
5.		DOMESTIC WATER SUPPLY PIPE LINE.
6.		RECYCLE WATER SUPPLY LINE
7.		RISING MAIN LINE.
8.		PROPOSED TUBE WELL
9.		GARDEN HYDRANT
10.		DESILTING TANK = 4000 x 2000 x 2000 mm RECHARGE PIT = 2000 x 2000 x 1000 mm
11.		4 WAY FIRE BRIGADE CONNECTION
12.		
13.		

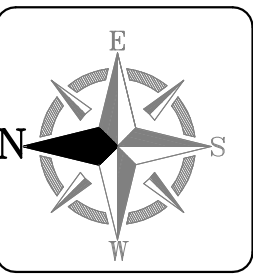

Rev. No.	Date	Revision
R0	08.05.2013	Issued for approval

project APARNA PREM GROUP HOUSING AT SUNARI AGRA.		title LAYOUT PLAN	drawing released for ☒ APPROVAL ☐ ADVANCE COPY ☐ SUBMISSION ☐ CONSTRUCTION	drg. no. AP / 12B32 / ES-01	drawn by Prem Saini	architects AADHARSHILA 106/1, G. G. MEDICAL INSTT. BUILDING SANJAY PLACE AGRA-2 P.H.NO. 4000820	services consultant Consummate Engineering Services (P) Ltd. A - 48, Sector - 52, Noida - 201 307 Tel : (0120) 4233034 / 4233035 Telefax : (0120) 2585577 3 / 179, Vivek Khand, Gomti Nagar, Lucknow - 226 010 Tel : (0522) 4005455 / 2395487 Telefax : (0522) 2395487 e mail : mail@cespl.in website : www.cespl.in
subtitle SERVICES CO-ORDINATION PLAN		scale 1 : 425	date May, 2013	designed by Badri Vishal	checked by Anand Havelia		