
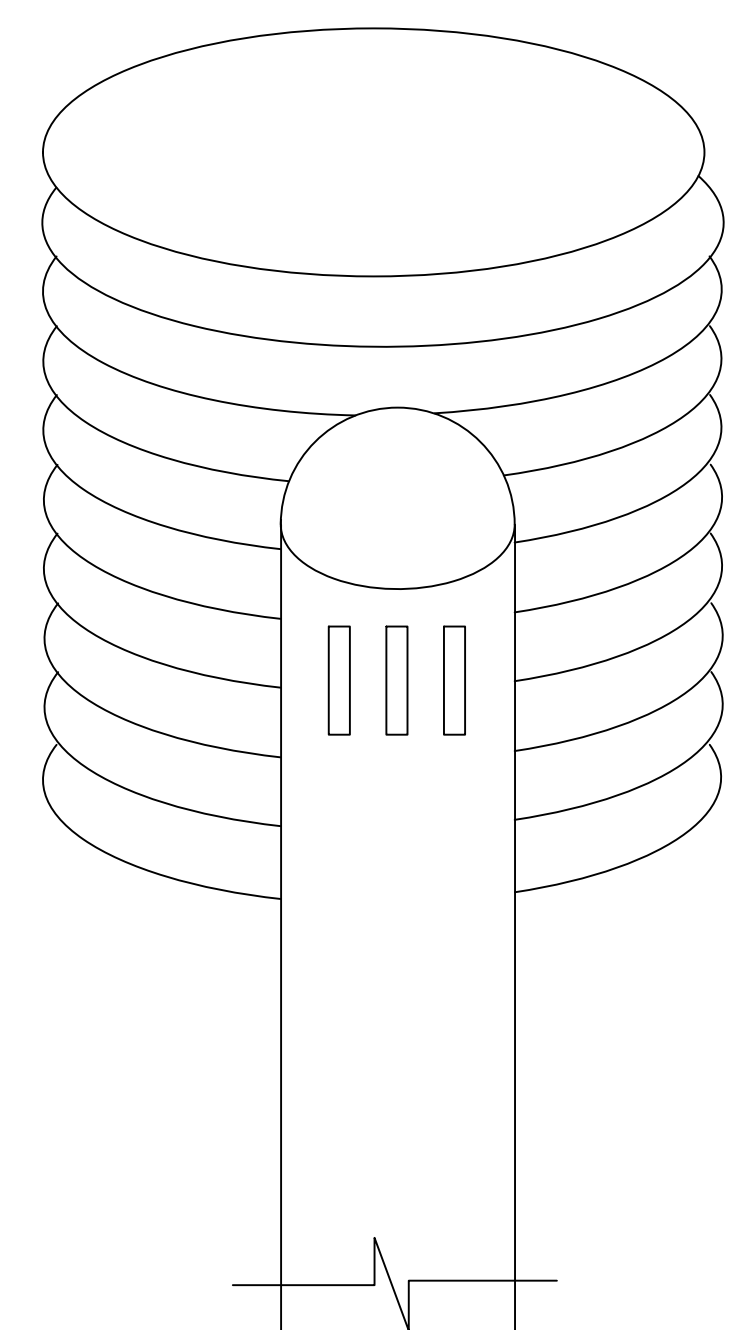
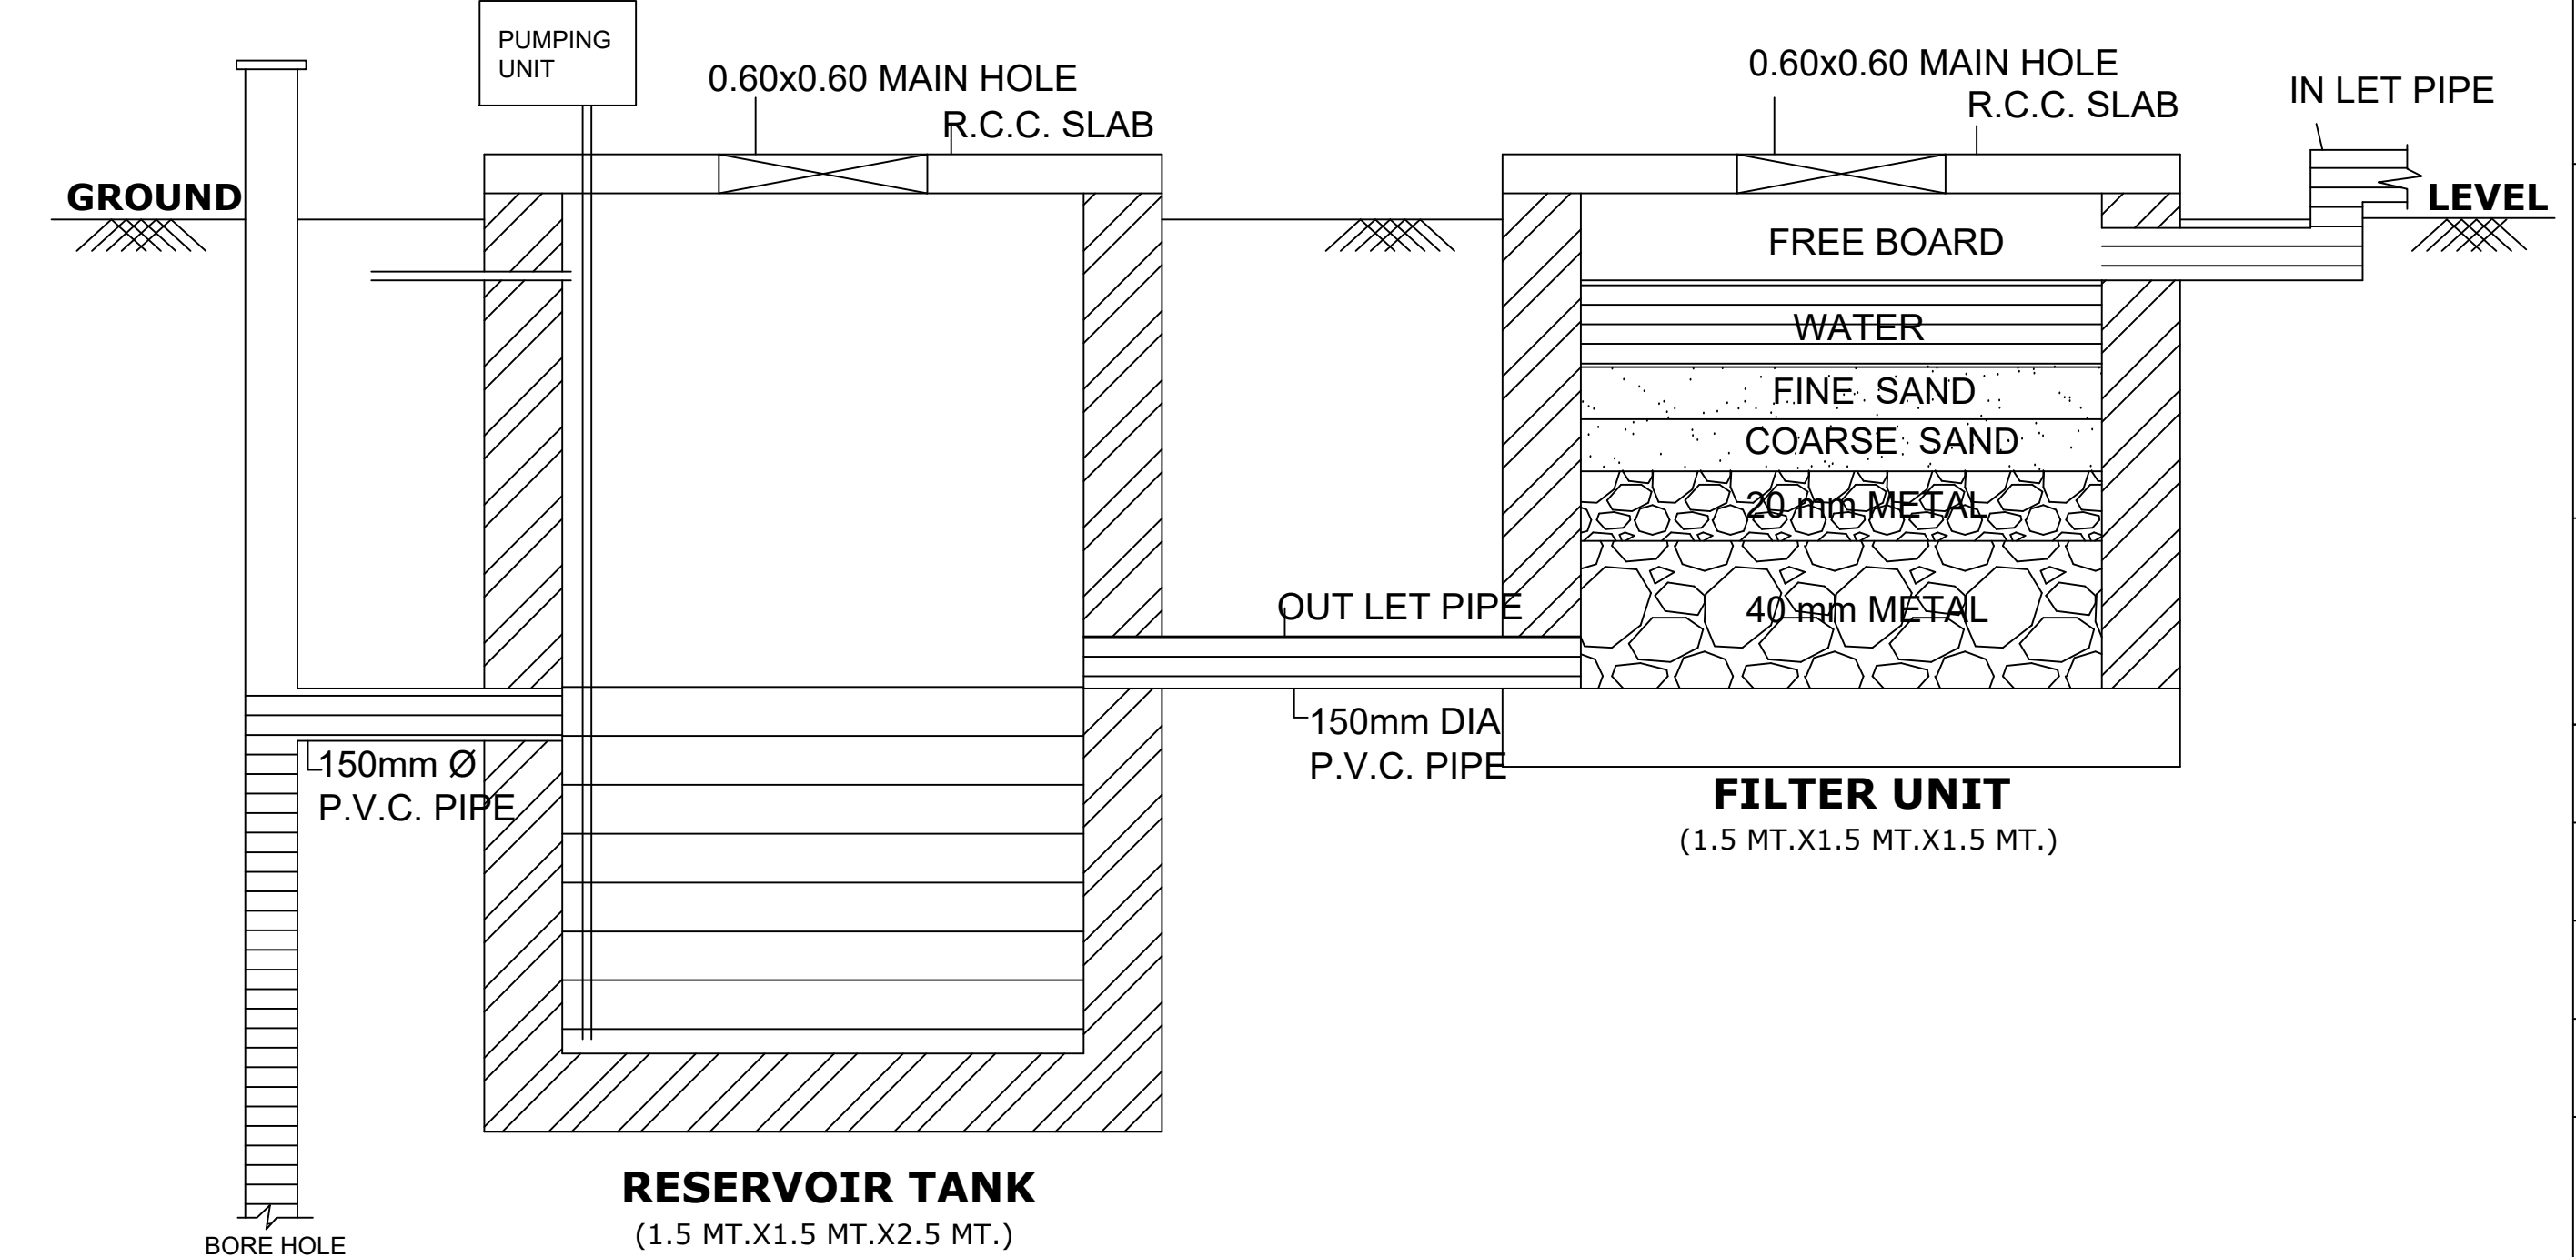
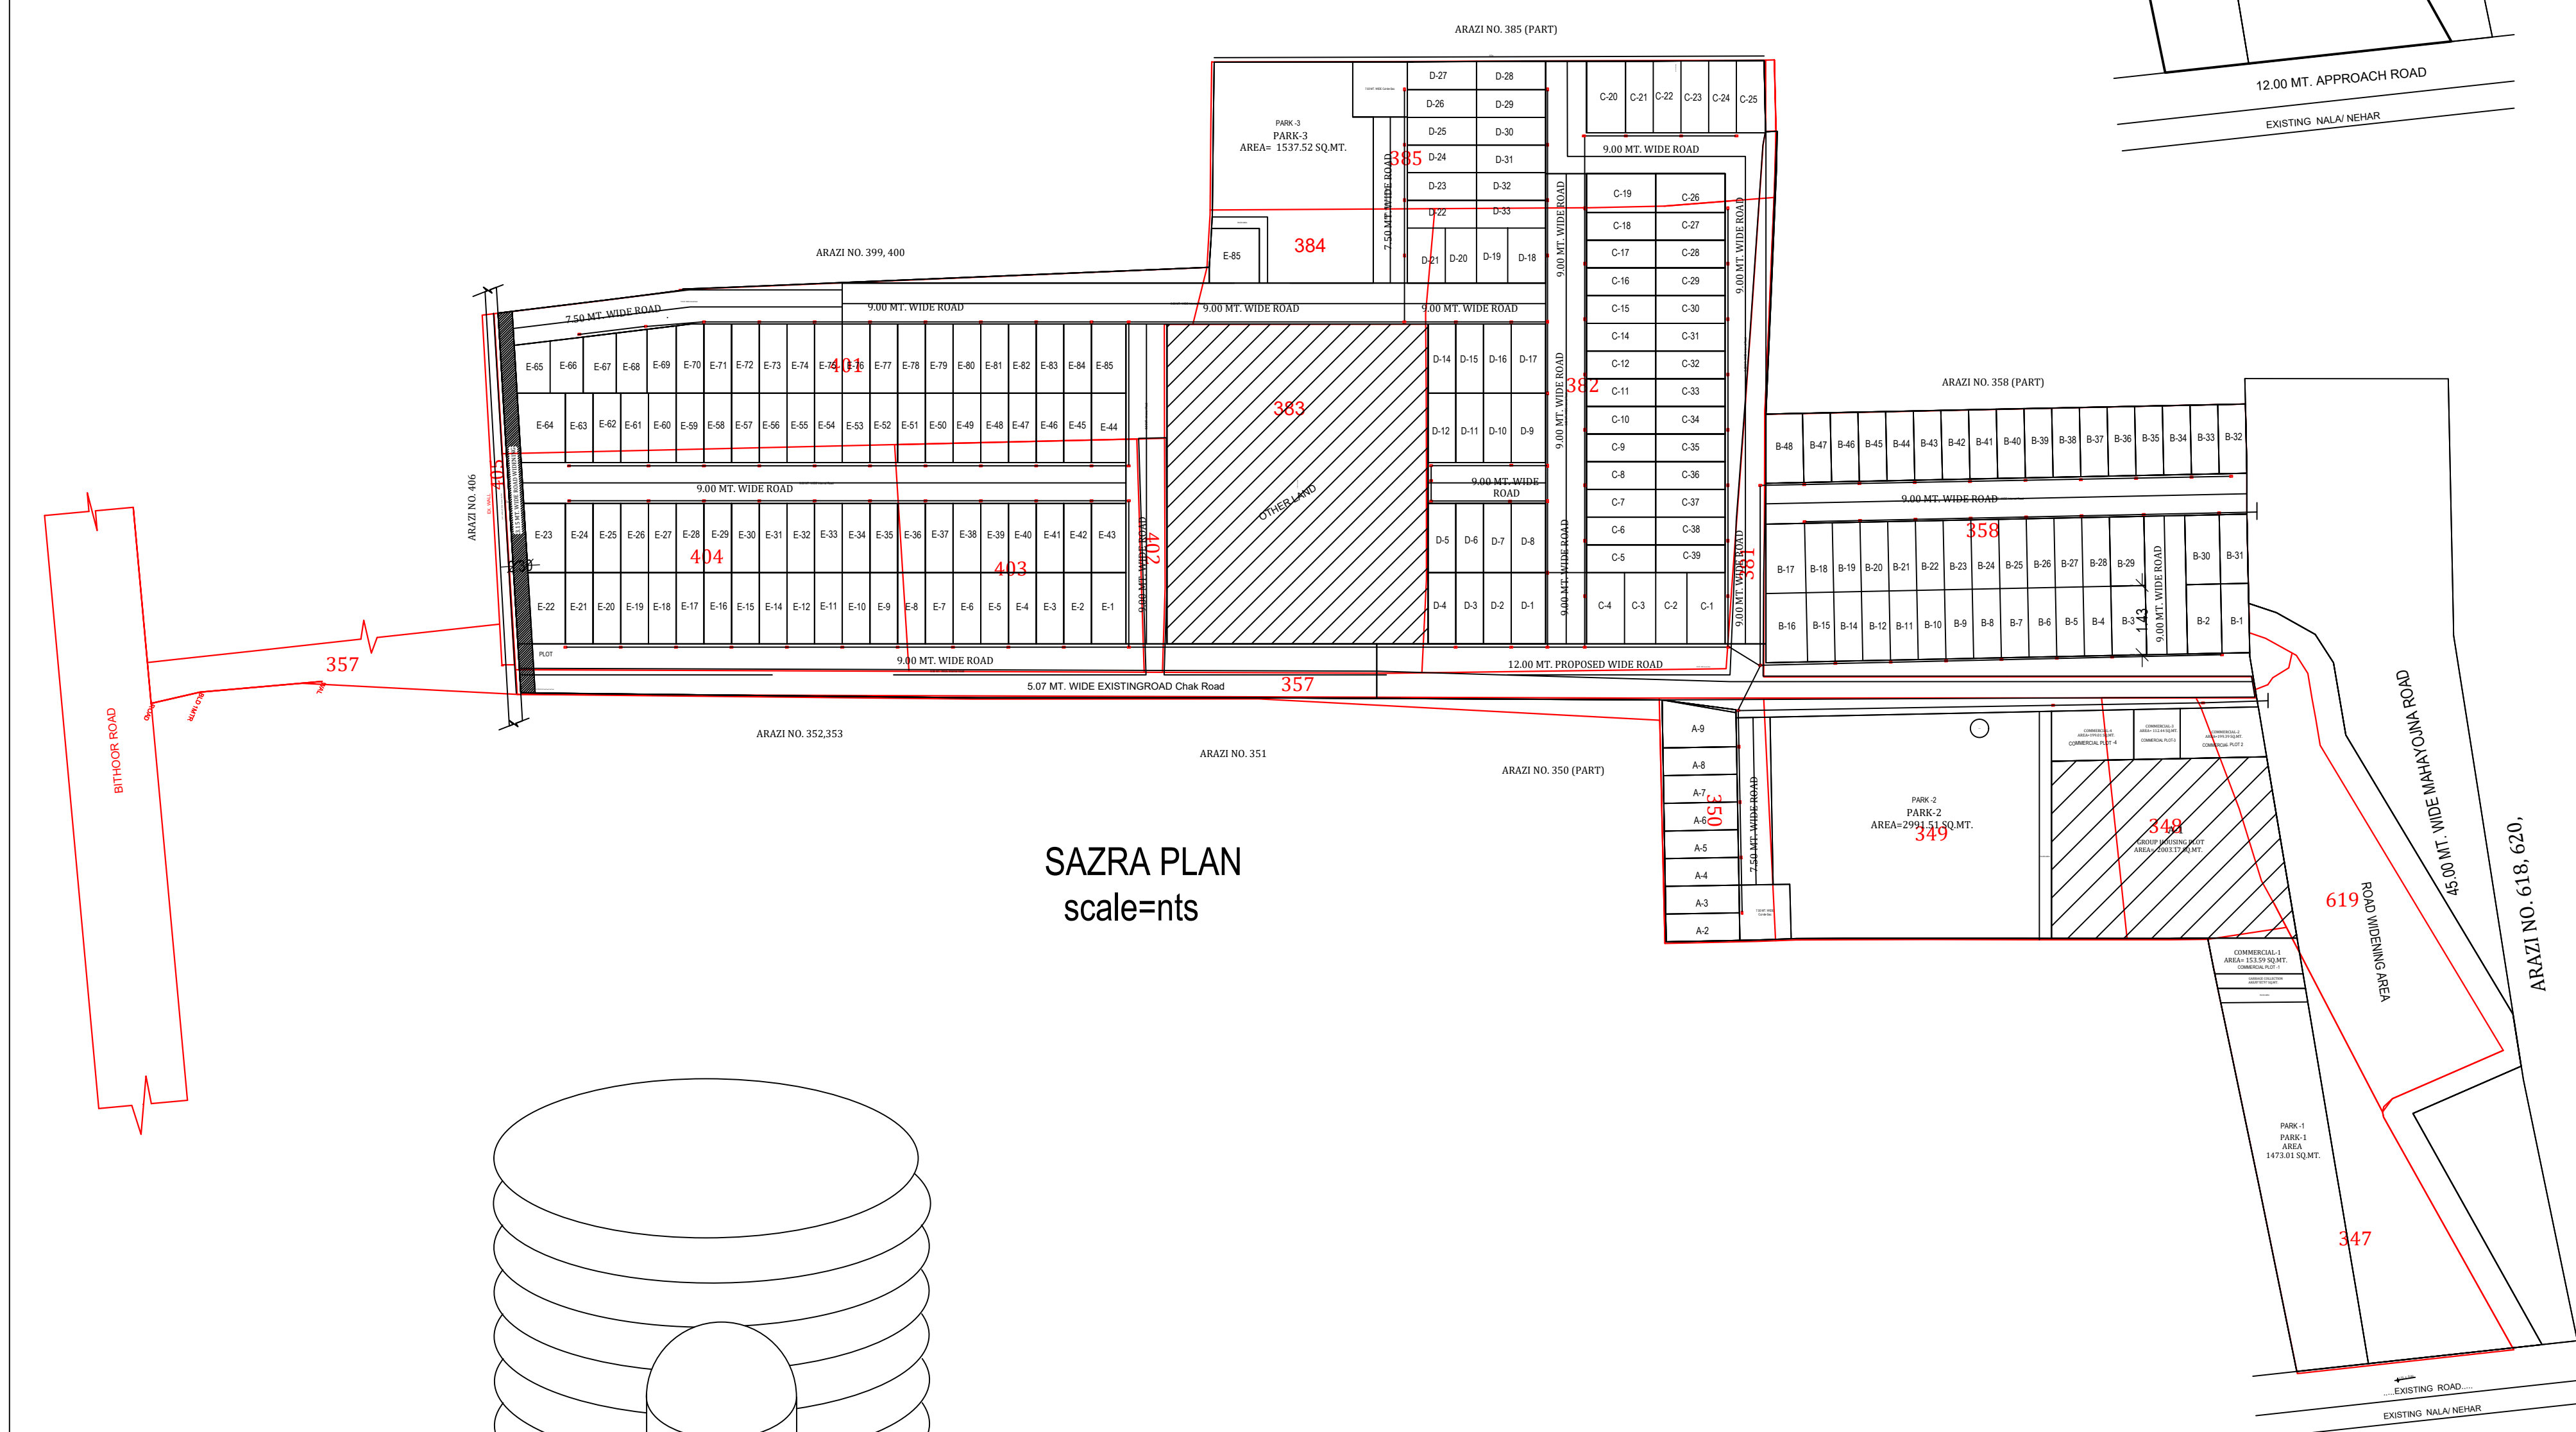
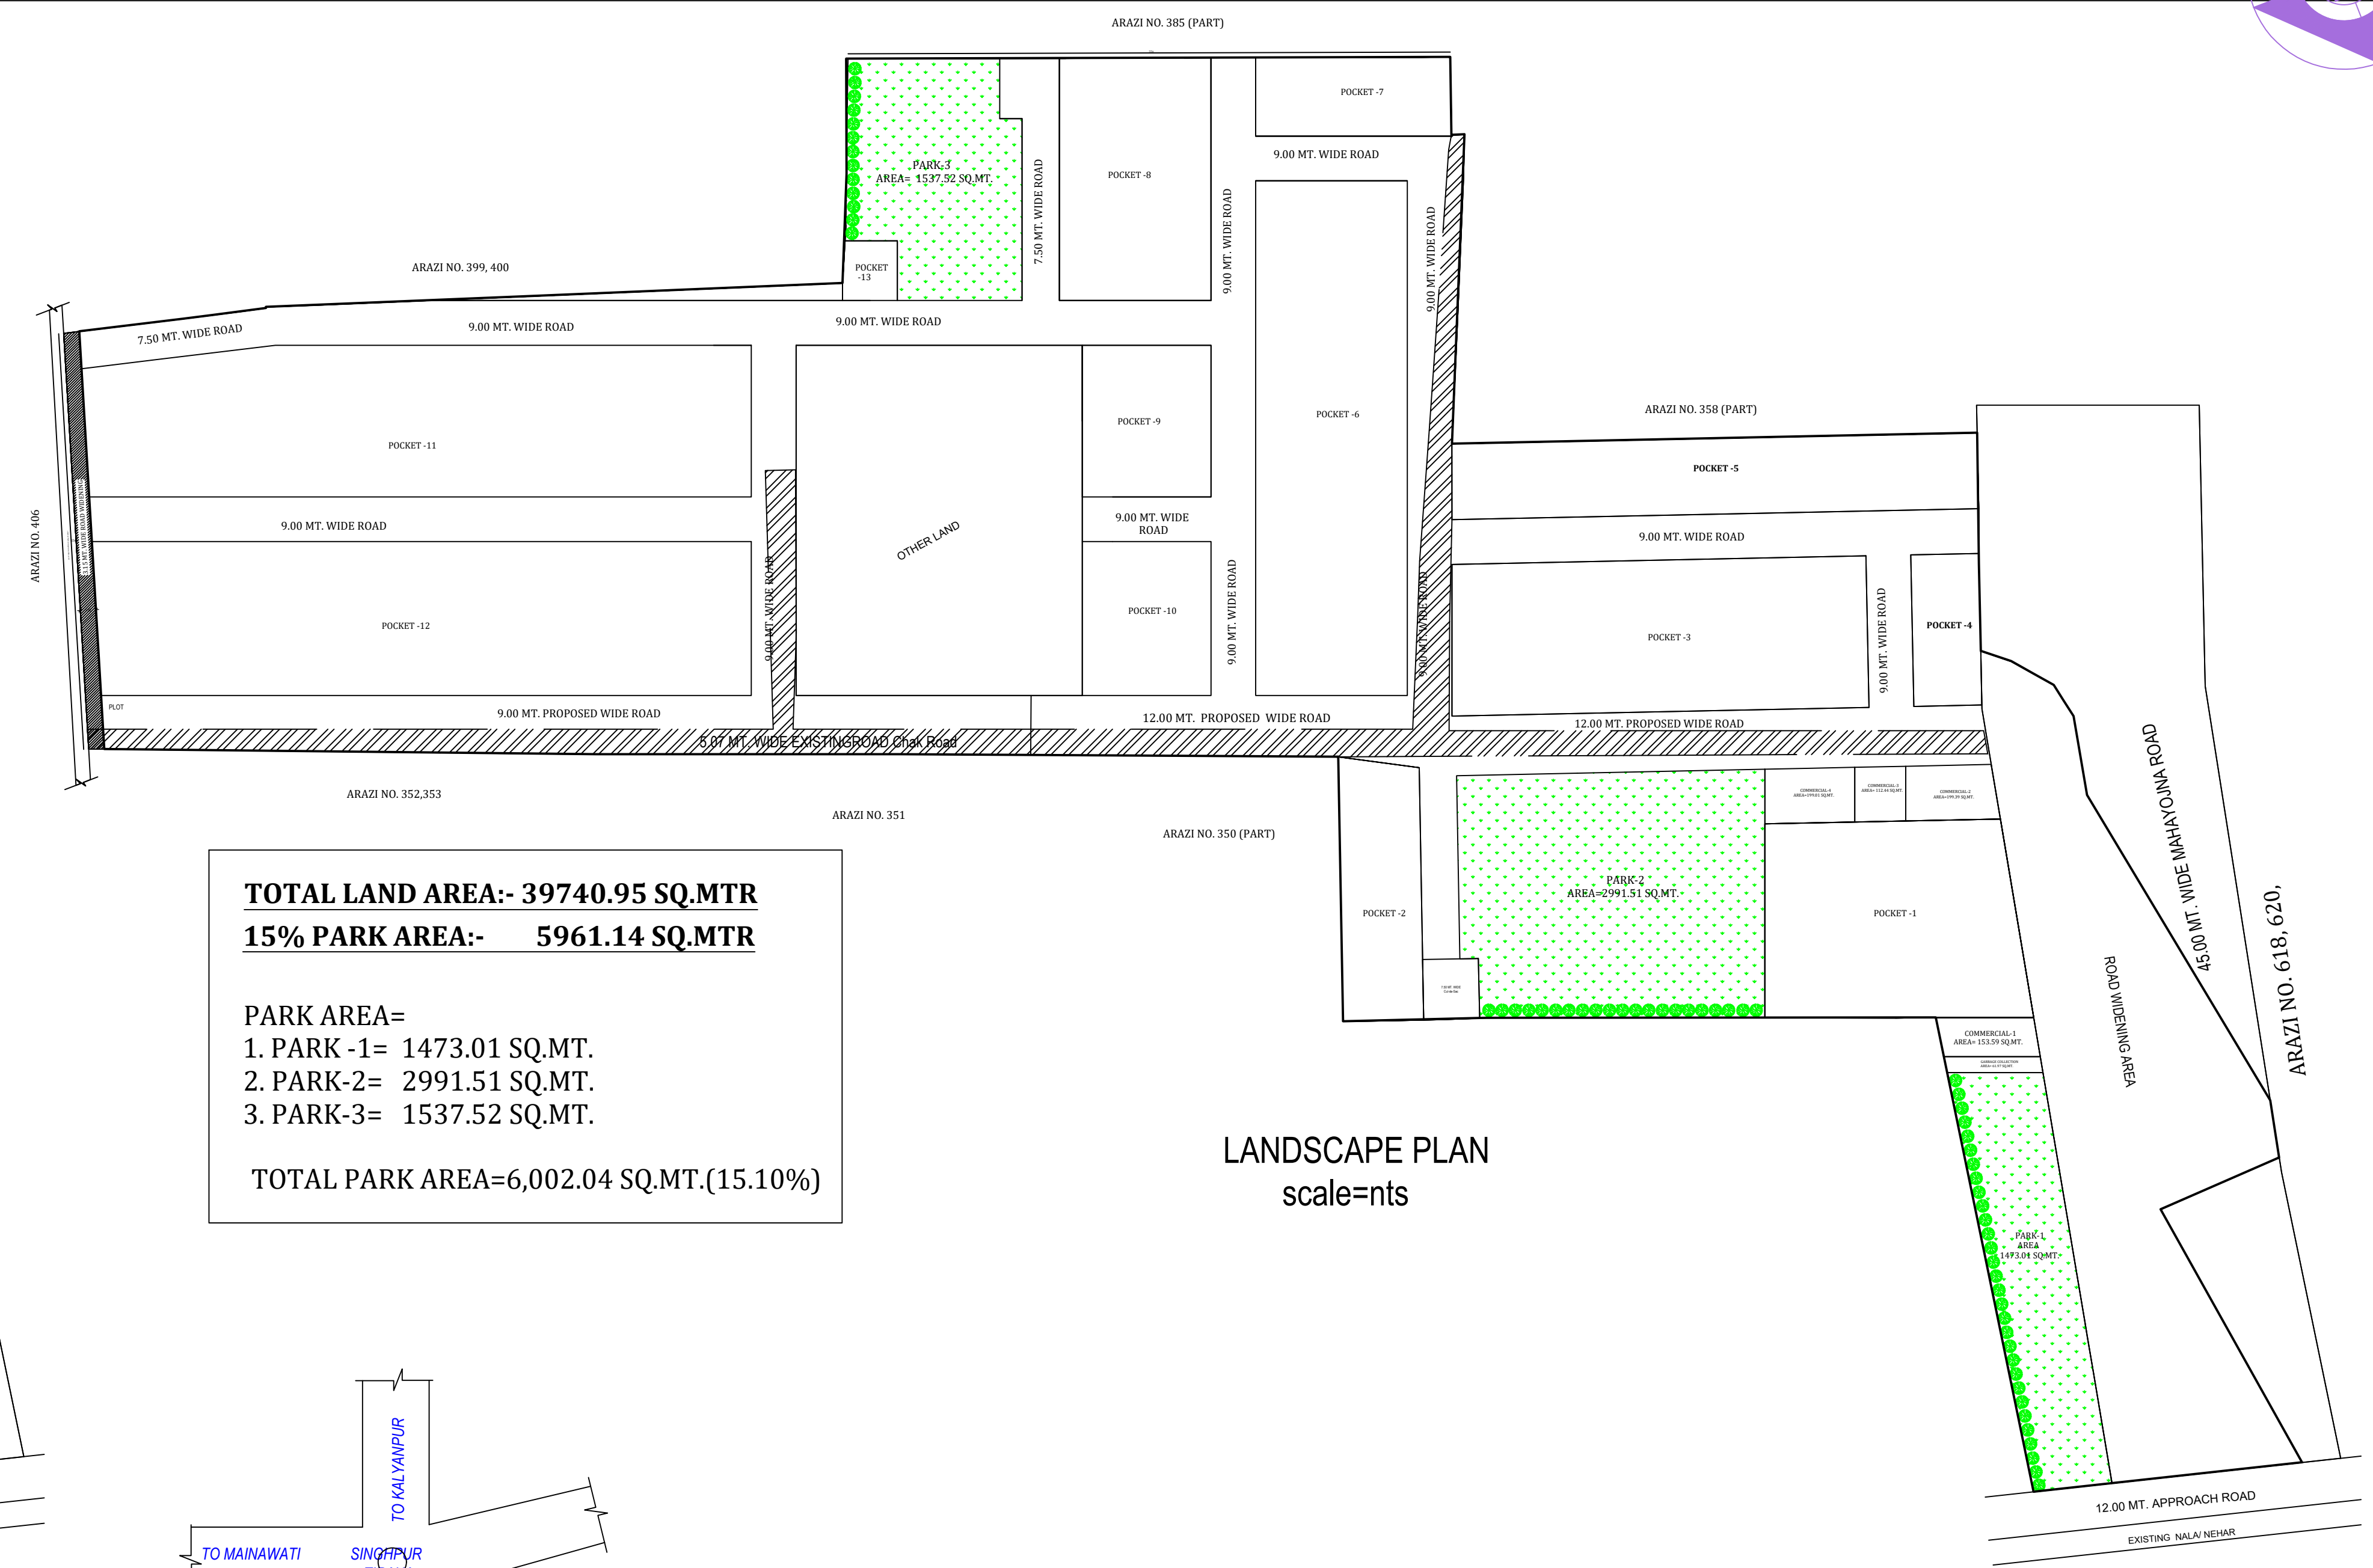


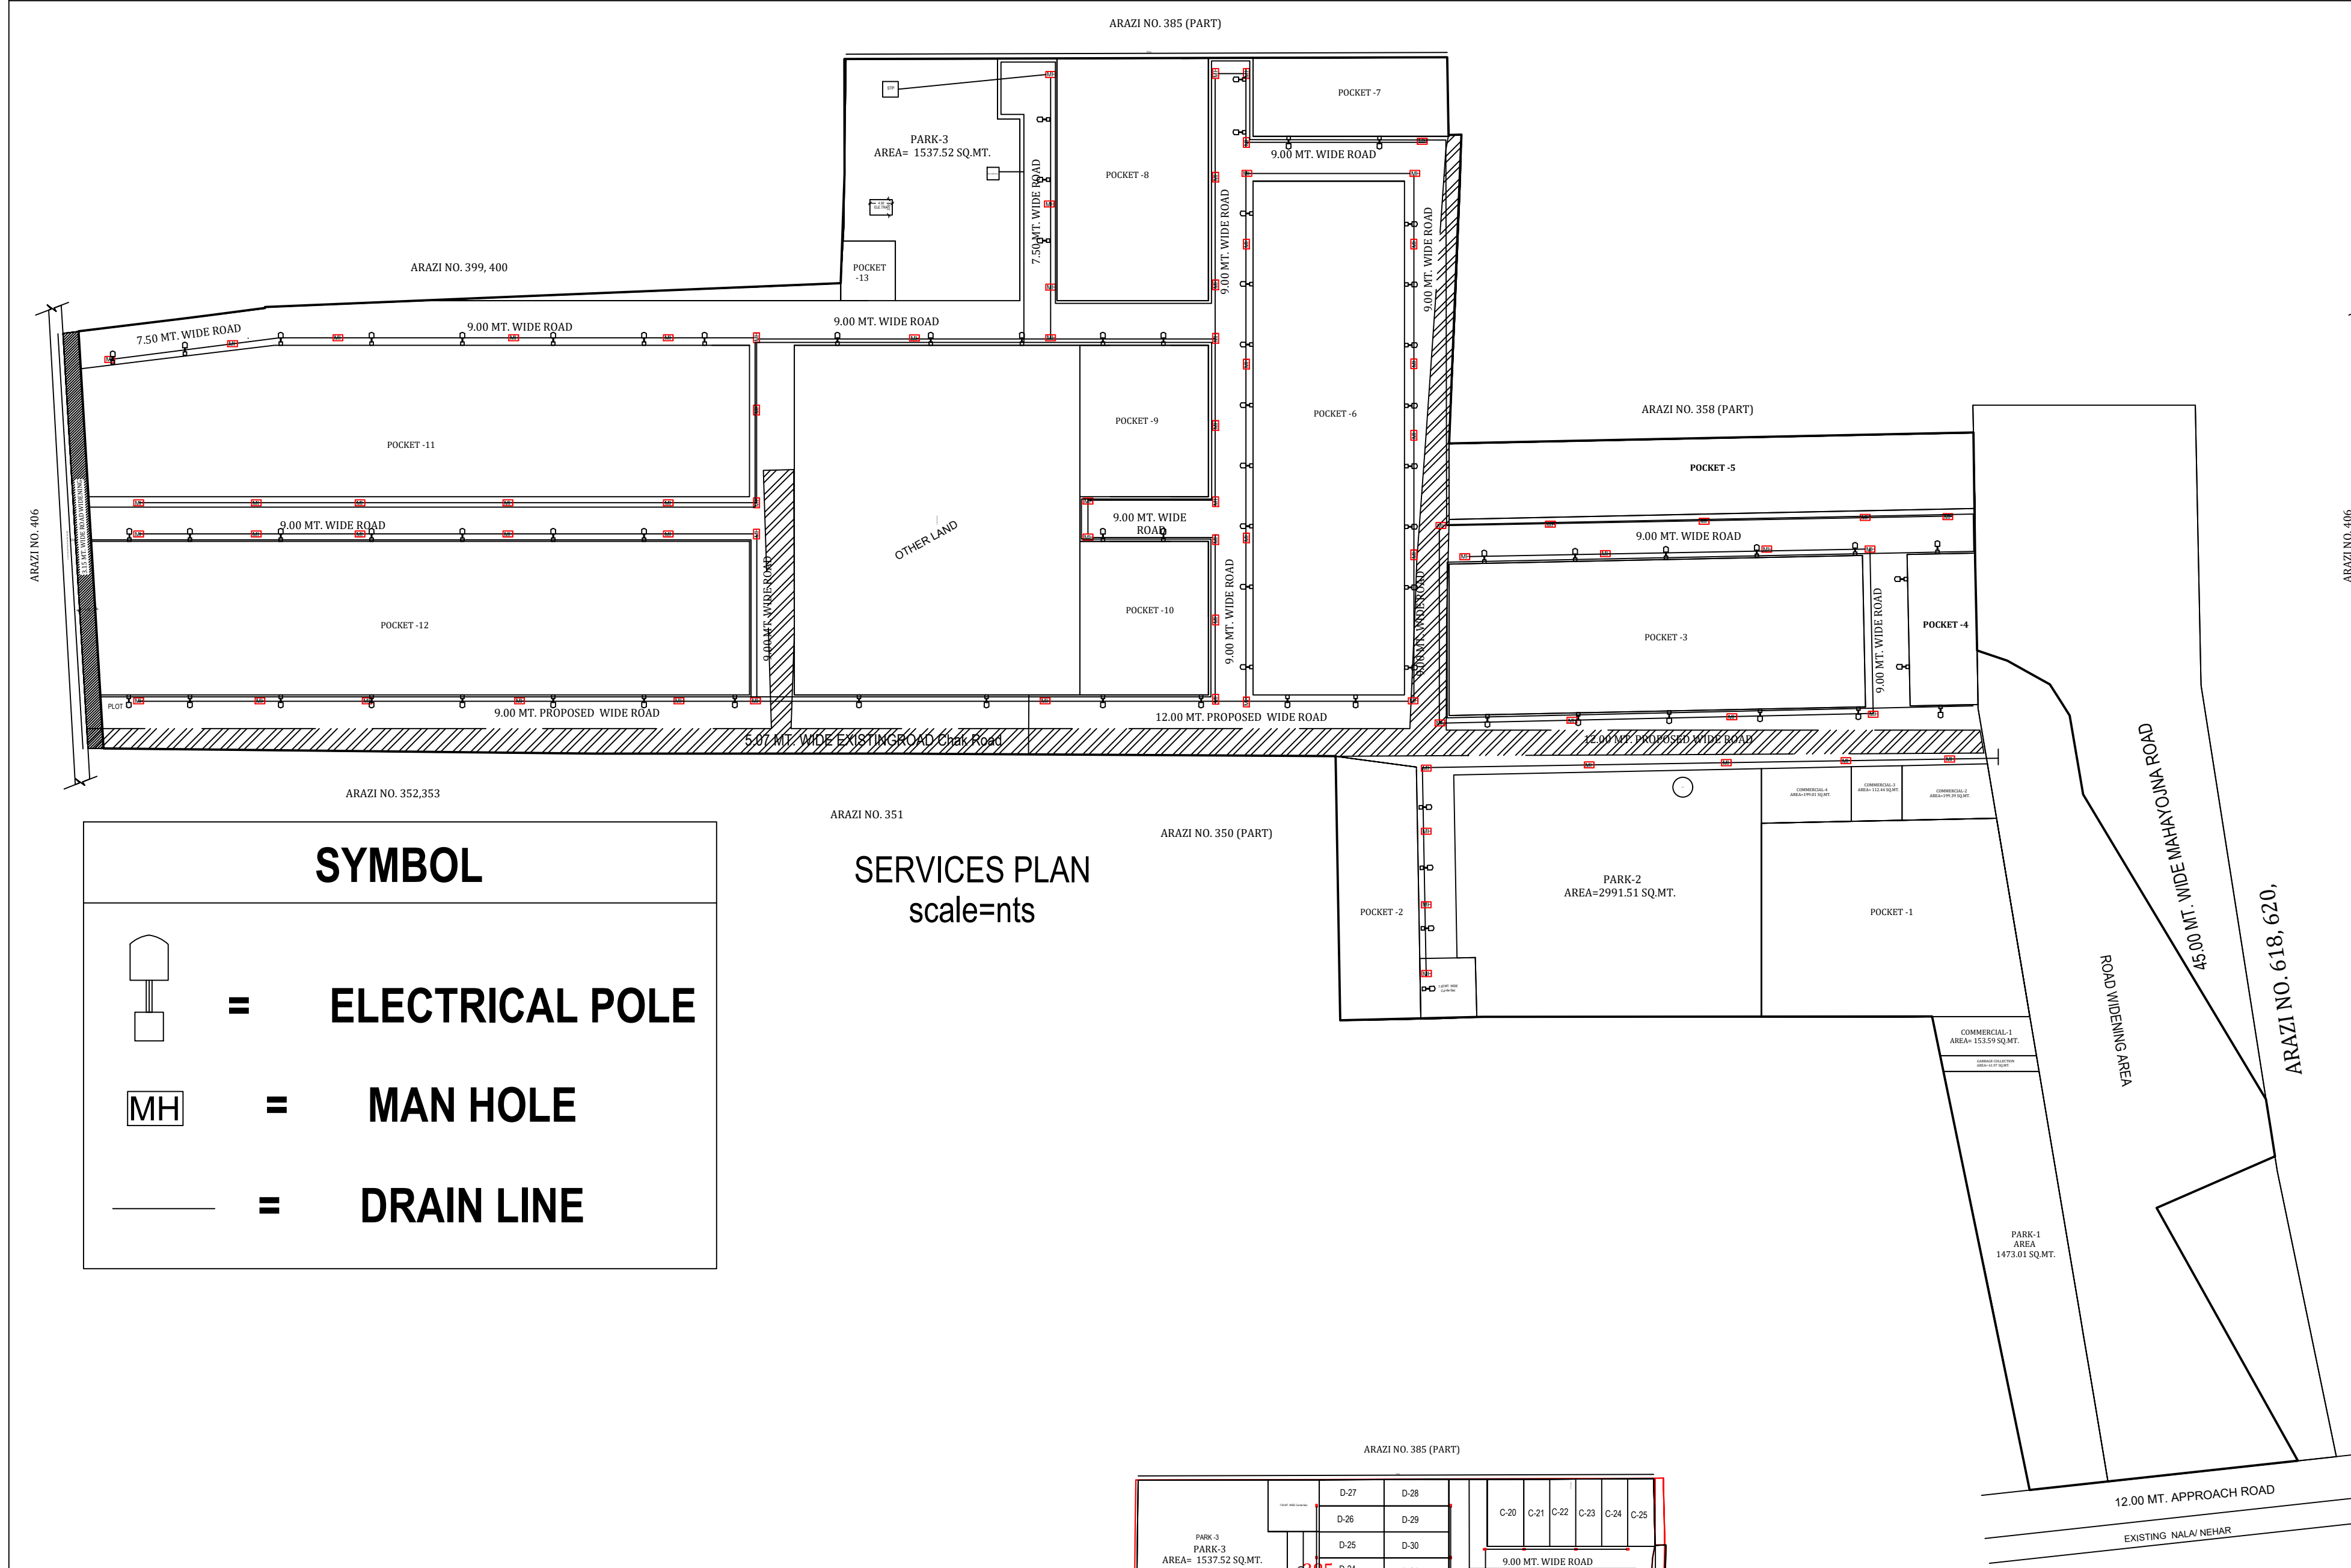

OWNER'S NAME AND SIGNATURE	
M/S SIDDHARTH DEVELOPERS THROUGH PARTNER MRL SANDEEP KANSAL, shadkopt59@gmail.com/6387320003	
ARCHENG'S NAME AND SIGNATURE <i>Sandeep Kansal</i> INEEER	
valbhav chahuan CA/21A/62584 Digitally signed by Valbhav Chahuan DN: cn=Valbhav Chahuan, email=vc@mahm.com, serial=15, c=India Organization=Kansar Development Authority Digitally signed by Valbhav Chahuan	Kanspur Development Authority
	
Digitally signed by Valbhav Chahuan DN: cn=Valbhav Chahuan, email=vc@mahm.com, serial=15, c=India Organization=Kansar Development Authority	
Building Plan Application Number KDA/L/DPL/21-22/0003 Sanctioned On 02 Mar 2022 Valid Till 15 Mar 2027 Approved By Arvind Singh (Vice Chairman) Examined By A K Singh (Junior engineer) Sant Prasad Jaiswal (Assistant Engineer) Ajay Kumar Singh (Town Planner) Gudakesh Sharma (Secretary) Arvind Singh (Vice Chairman)	