

LANDSCAPE AREA CALCULATION

OPEN AREA	=	2034.80	-	GROUND COVERAGE	
TOTAL OPEN AREA	=	15633.314	-	REQUIRED LANDSCAPE AREA = 50% OF OPEN AREA	7816.657
TOTAL REQUIRED LANDSCAPE AREA (SOLM)	=	15633.314	-		100

GROUND COVERAGE

TOWER-1	620.966
TOWER-2	996.135
PROPOSED GROUND COVERAGE OF GUARD ROOM	700.000
PROPOSED GROUND COVERAGE OF COMMERCIAL	700.000
PROPOSED GROUND COVERAGE OF METER ROOM	25
TOWER-G	370.983
TOWER-H	514.710
TOWER-I	370.983
TOWER-J	417.465
PROPOSED GROUND COVERAGE OF COMMUNITY	212.51
PROPOSED GROUND COVERAGE OF PLATFORM	112
PROPOSED GROUND COVERAGE OF TRANSFORMER	99
TOTAL GROUND COVERAGE AREA	4401.885

PARKING CALCULATION

MAX PERMISSIBLE F.A.R. @ 3.57/7021.80 SQ.M	
CAR PARKING REQUIRED FOR RESIDENTIAL-89620.58 SQ.M/698-867.75 CARS	
CAR PARKING REQUIRED FOR COMMERCIAL-701.22 SQ.M/698-14.02 CARS	
SAY 882383	

TOTAL PROPOSED PARKING ON BASEMENT LEVEL	509
TOTAL PROPOSED PARKING UNDER STILT PROTRUDION LEVEL	362
TOTAL PROPOSED PARKING ON SURFACE (885.1685 SQ.M/20)	20
TOTAL PROPOSED PARKING	898

MASTER AREA CHART

S.NO.	PLAT AREA	AREA DETAIL	PERMITTED AREA (IN SQ.M)	ALREADY SANCTIONED (IN SQ.M)	PROPOSED AREA (IN SQ.M)	GRAND TOTAL AREA (IN SQ.M)
1	F.A.R. @ 2.75		50000.70	20034.80	29965.92	69965.62
2	P.F.CHESSABLE F.A.R. @ 0.75		15000.10		400.680	698.238
3	TOTAL AREA OF COMMERCIAL @ F.A.R. (2.75+0.75)		70122.80	29738.80	40050.961	70024.731
4	GROUND COVERAGE 35%		70122.80	2446.085	7869.010	4401.886
5	TOTAL LANDSCAPE AREA (SOLM)		15633.314		908.710	16074.209
6	BASEMENT AREA		8026.440		8664.759	16691.209
7	STILT AREA		8341.390		6392.188	14738.518
8	TOTAL NON-FAR AREA		13368.870		15057.117	27116.134
9	TOTAL FAR AREA		895		371	738
10	DENSITY CALCULATION (BASED ON B.U. PER UNIT PERSON)		4286 PERSON		1676 PERSON	3236 PERSON
11	TOTAL NO. OF TRES		781.82 PPH		831.75 PPH	1572.600

PROPOSED HOUSING AT PLOT NO. GH-68
SECTOR-01, GR. NODDA (U.P.)

CLIENT: RAJAHNS INFRA TECH PVT. LTD.

ARCHITECTS: A PLUS DESIGN ASSOCIATES.
J-16, SECTOR-41
NODDA - 201 603.
Tel: 9625775674
email: aplusdesignassociates@gmail.com

Scale: N.T.S.


DATE: 11.11.2022

OWNERS SIGNATURE: Kalish Chandra Aggarwal
Architect: Kalish Chandra Aggarwal
Registered Architect No: 200211717
Drawing No: 402307




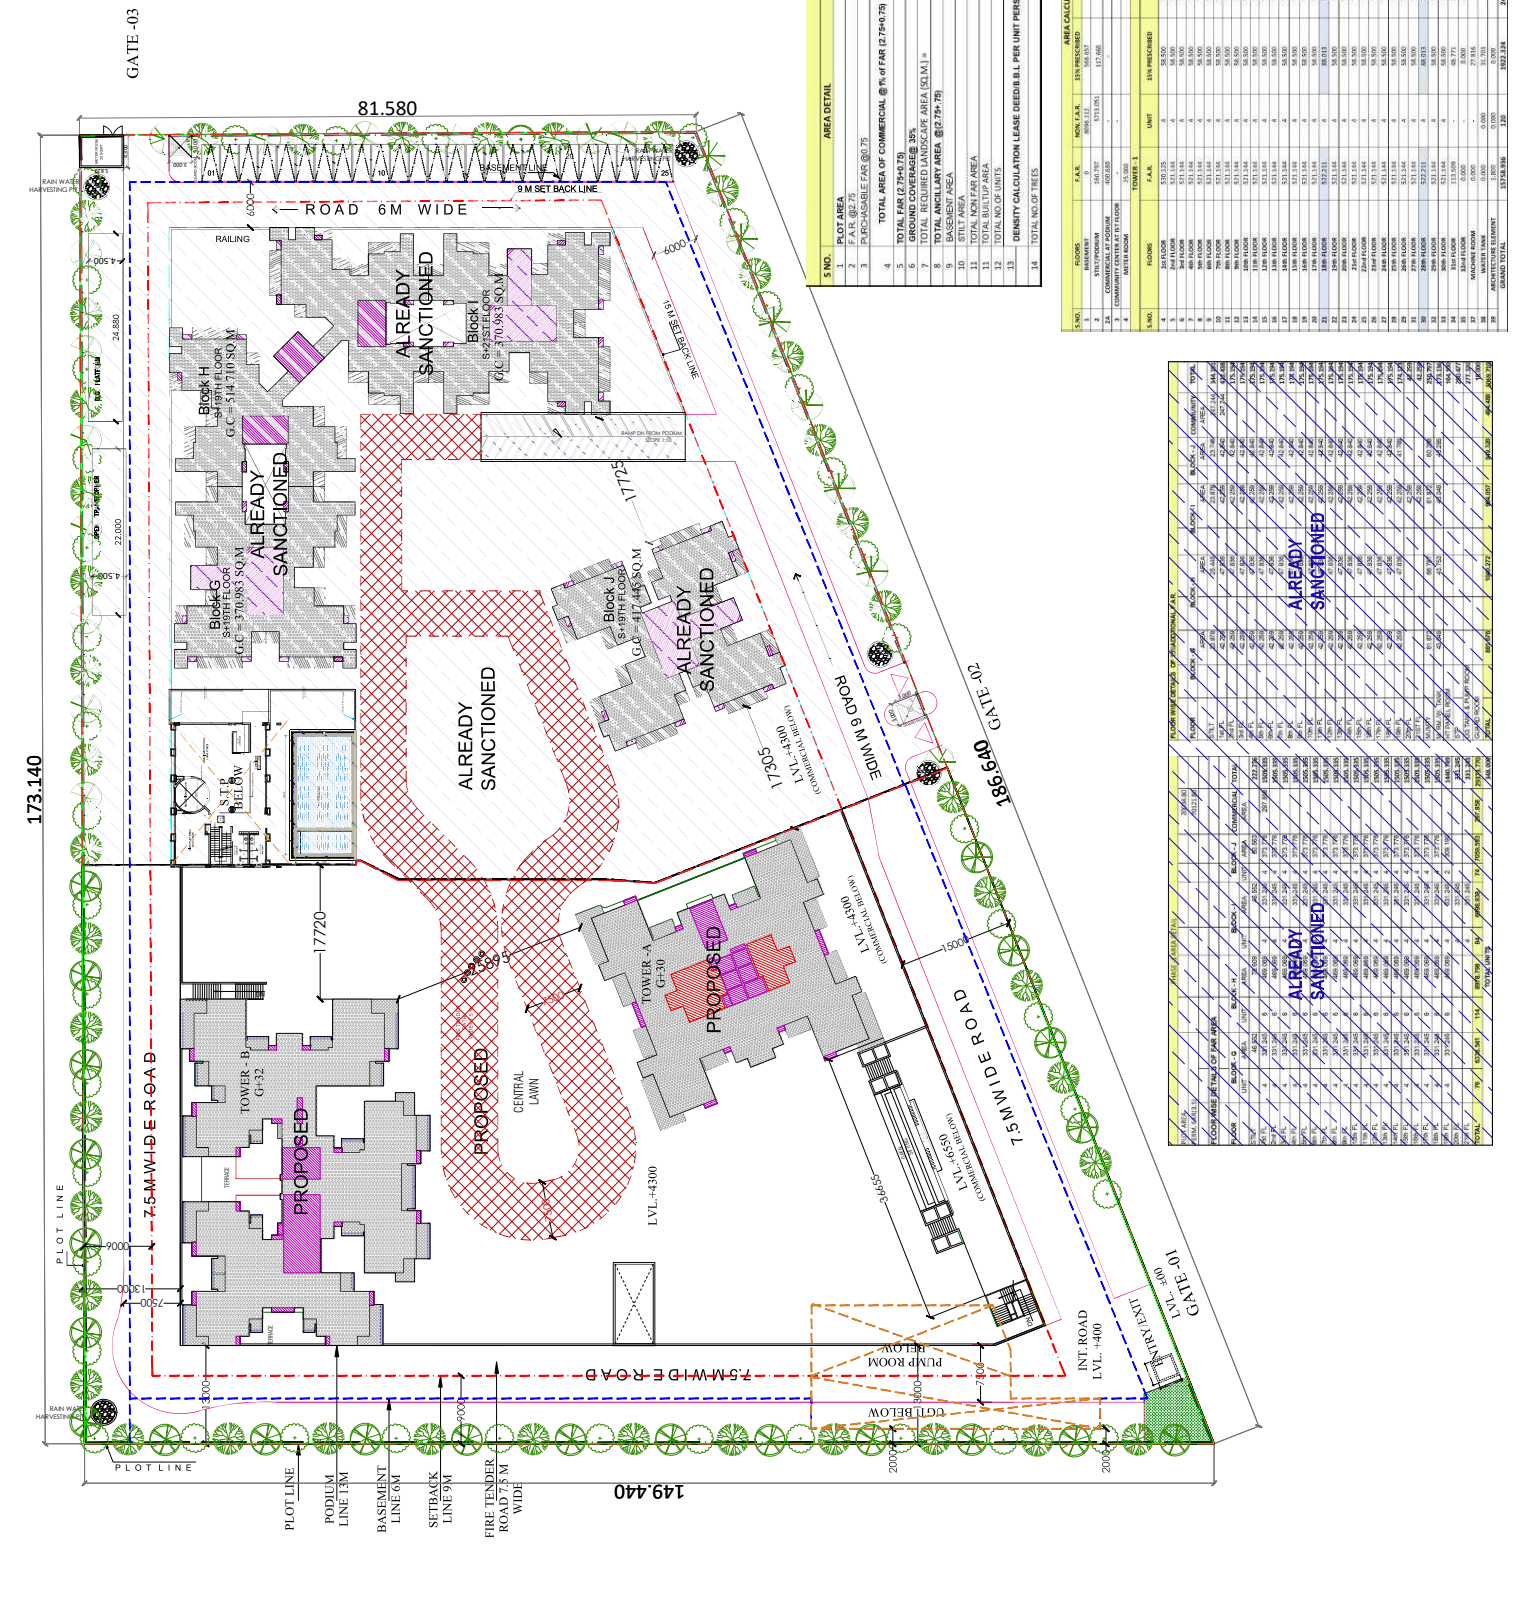

AREA CALCULATION FLOOR WISE

