



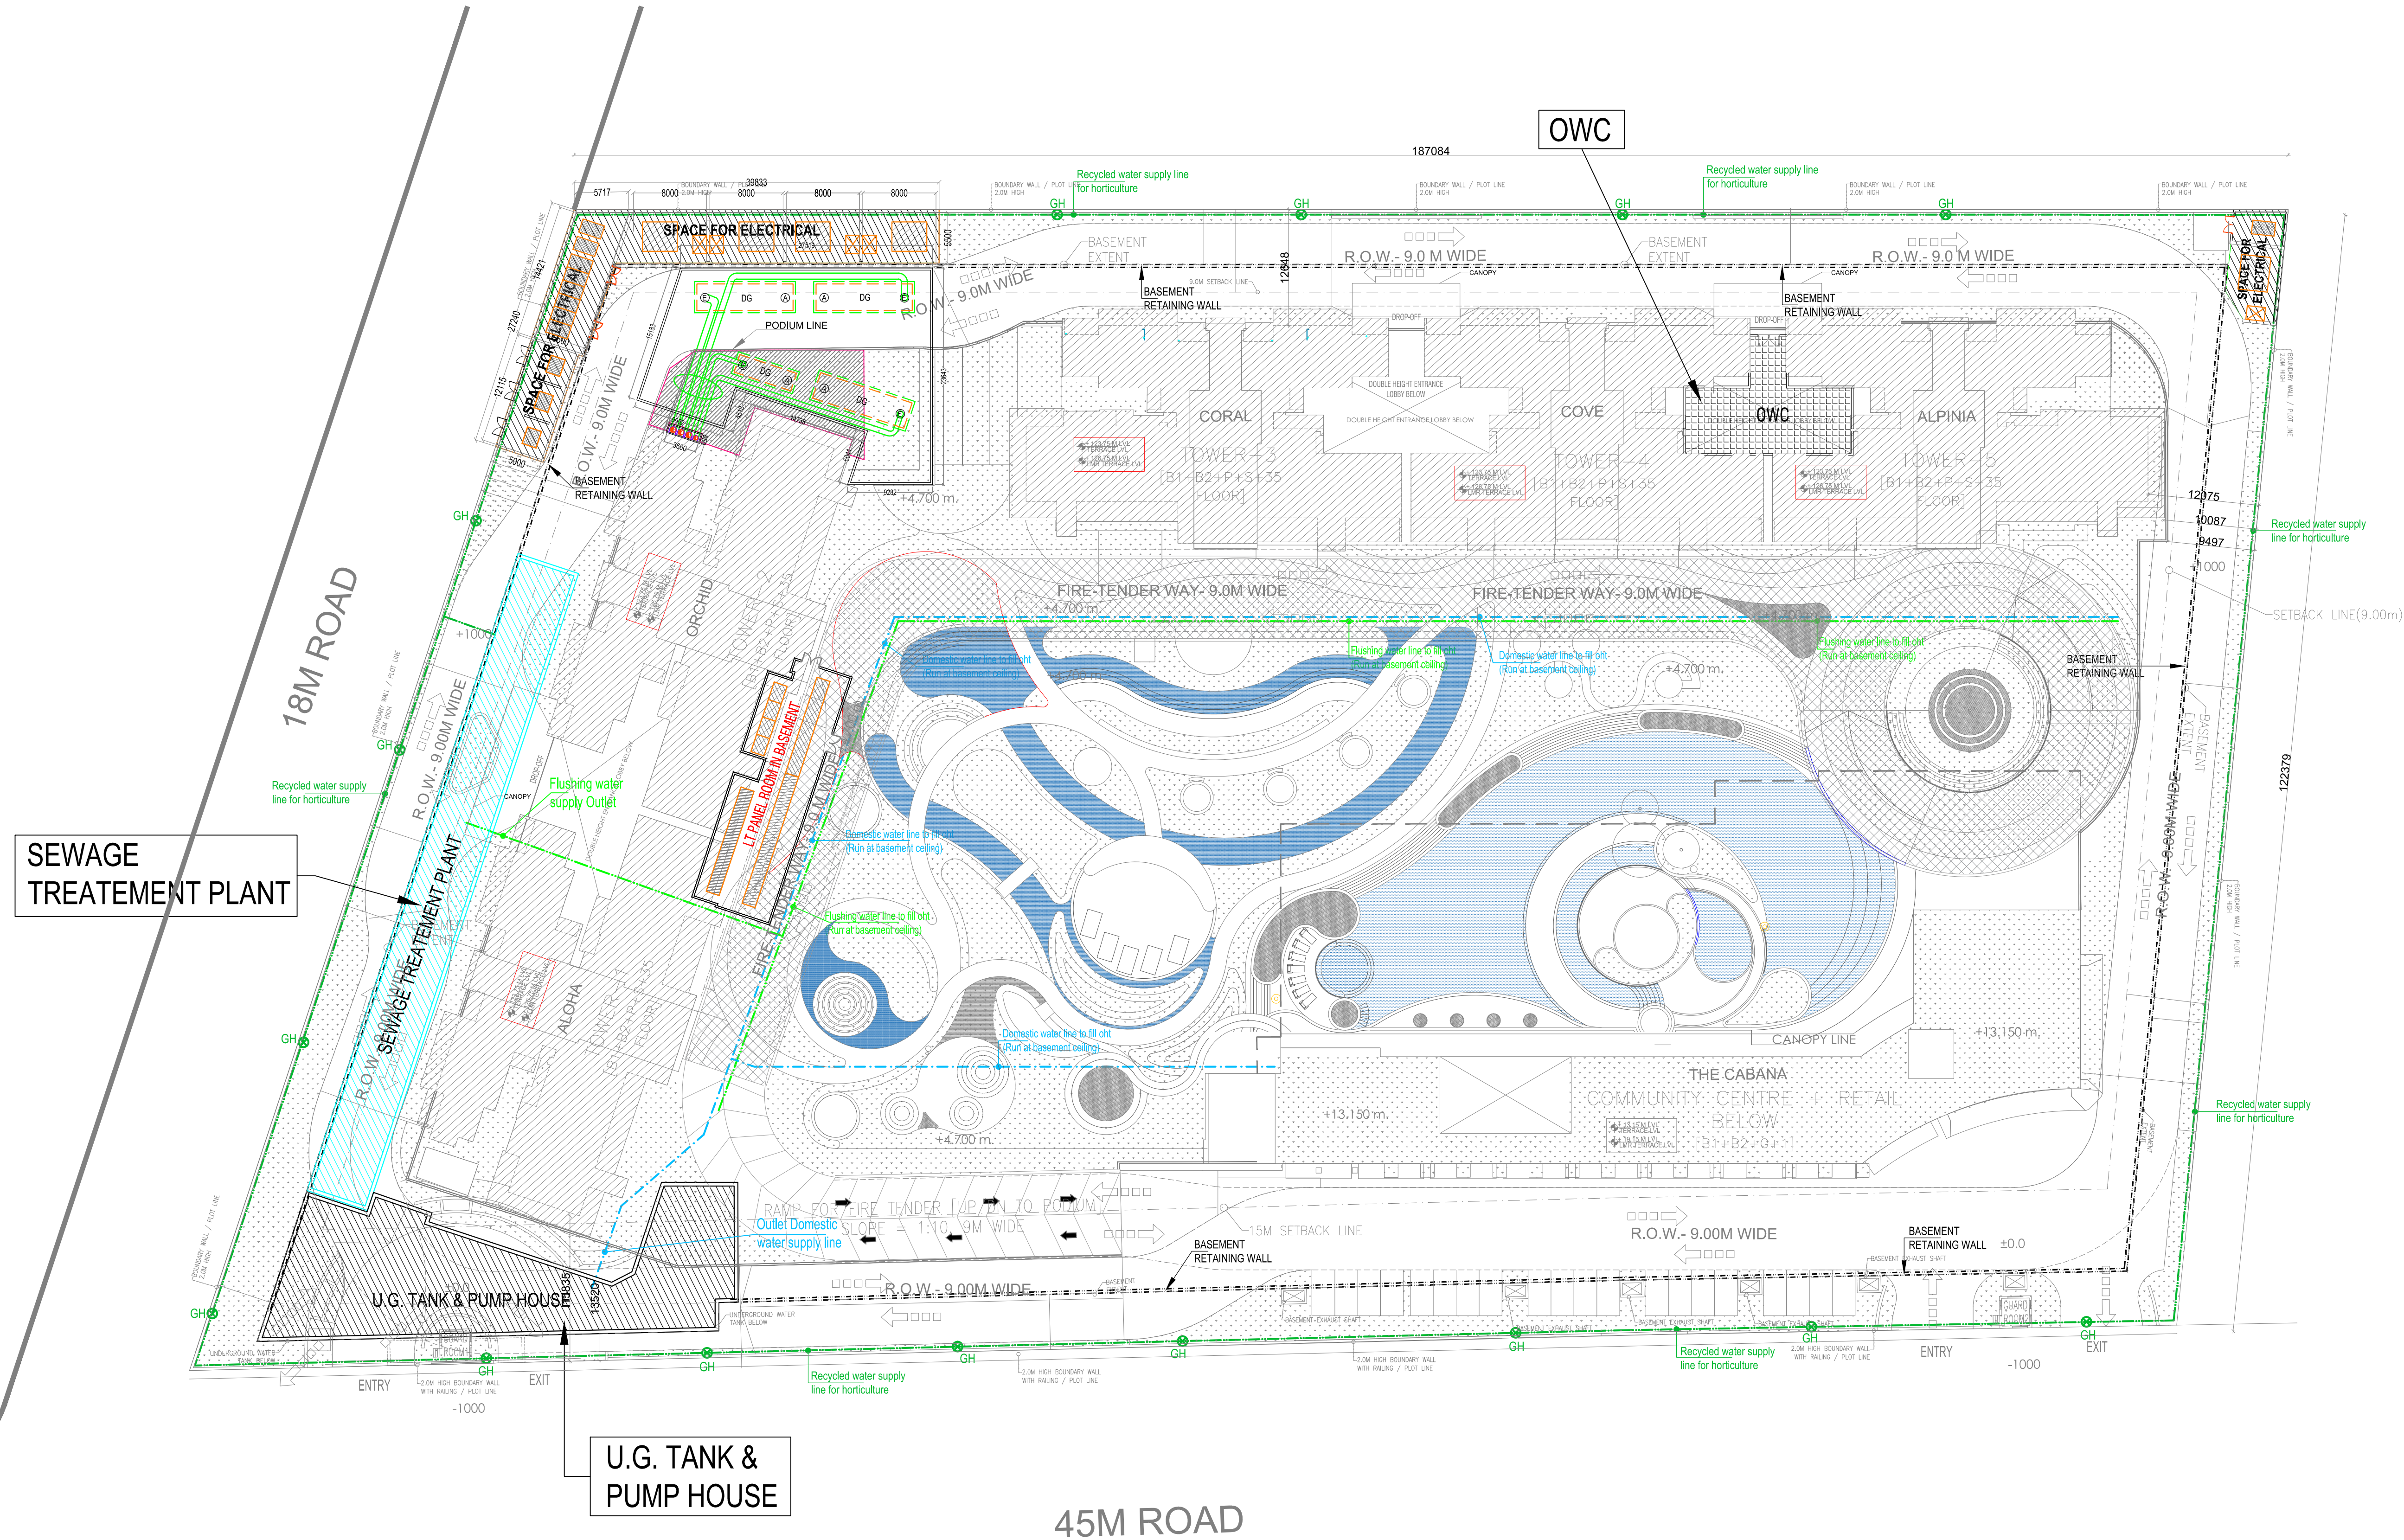

LEGEND :		
S. No.	SYMBOL	DESCRIPTION
1.		DOMESTIC WATER SUPPLY LINE
2.		RECYCLED WATER SUPPLY PIPE LINE
3.		FLUSHING WATER LINE TO FILL CHT
4.		GARDEN HYDRANT
5.		
6.		
7.		

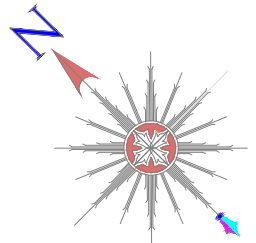

..	..	..
Rev. No.	Date	Revision
Project : PROP. GROUP HOUSING "GODREJ 146" AT SECTOR 146, NOIDA.		
Title : LAYOUT PLAN		
Subtitle : EXTERNAL WATER SUPPLY SYSTEM		
Drawing Released For : ☐ APPROVAL ☒ RERA SUBMISSION ☐ ADVANCE COPY ☐ CONSTRUCTION		
Drg. No : Godrej 146 / External / S - 03		
Scale : 1 : 375	Drawn By : Amit Kamboj	
Date : May 2023	Design By : Sanjay Goel	
Ckd By : Anand Havelia		
Architects : GOLDEN INDIA ARCHITECTS		
Services Consultant : Consummate Engineering Services (P) Ltd. Noida Office : B - 67, Sector - 67, Noida - 201 301 Tel : (0120) 2303500 (24 Lines) Lko. Office : R 006, Rohtas Plumeria, Gomti Nagar, Lucknow e mail : mail@cespln, website : www.cespln		