
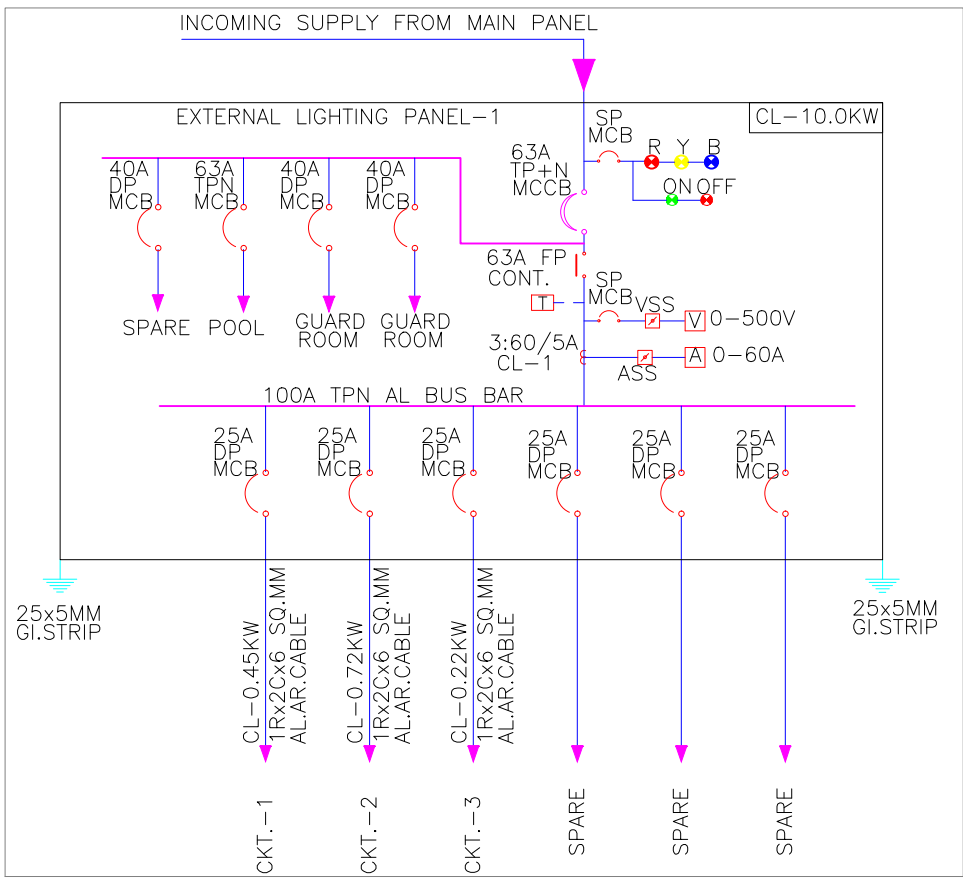


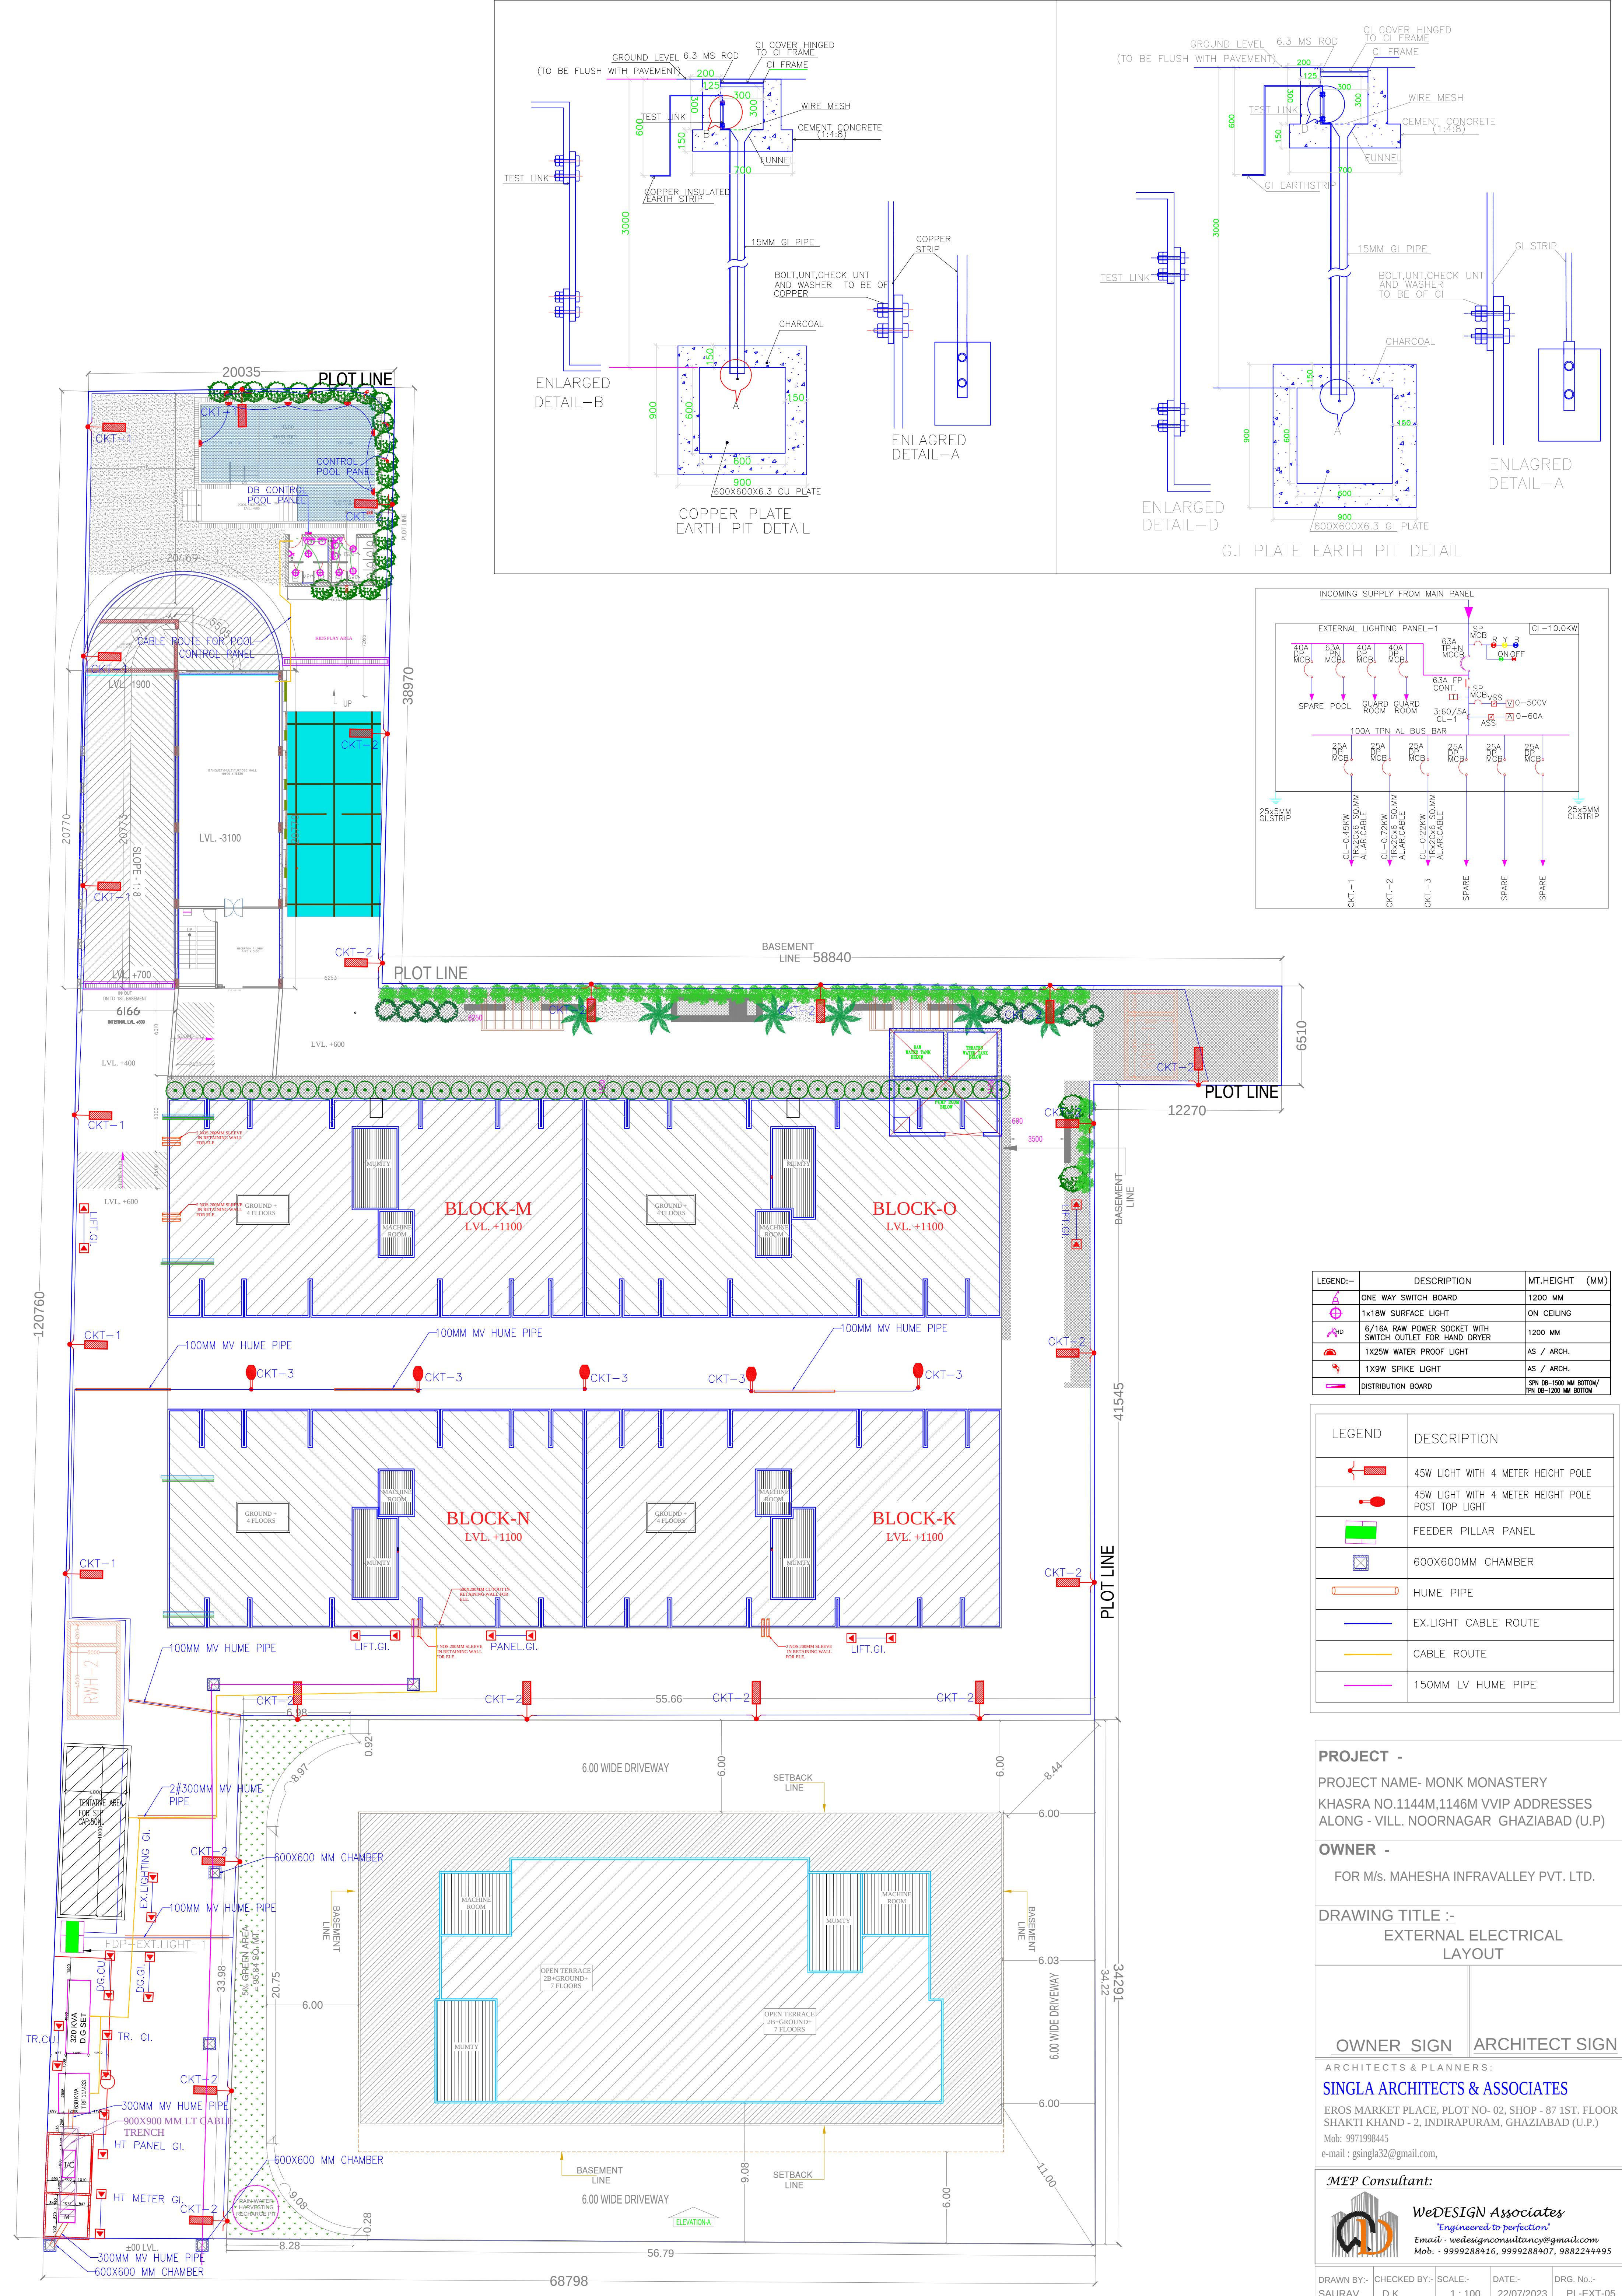

LEGEND:-	DESCRIPTION	MT.HEIGHT (MM)
	ONE WAY SWITCH BOARD	1200 MM
	1x18W SURFACE LIGHT	ON CEILING
	6/16A RAW POWER SOCKET WITH SWITCH OUTLET FOR HAND DRYER	1200 MM
	1x25W WATER PROOF LIGHT	AS / ARCH.
	1x9W SPIKE LIGHT	AS / ARCH.
	DISTRIBUTION BOARD	SPN DB-1500 MM BOTTOM/ PN DB-1200 MM BOTTOM

LEGEND	DESCRIPTION
	45W LIGHT WITH 4 METER HEIGHT POLE
	45W LIGHT WITH 4 METER HEIGHT POLE POST TOP LIGHT
	FEEDER PILLAR PANEL
	600X600MM CHAMBER
	HUME PIPE
	EX.LIGHT CABLE ROUTE
	CABLE ROUTE
	150MM LV HUME PIPE

PROJECT -
PROJECT NAME- MONK MONASTERY
KHASRA NO.1144M,1146M VVIP ADDRESSES
ALONG - VILL. NOORNAGAR GHAZIABAD (U.P.)
OWNER -
FOR M/s. MAHESHA INFRAVALLEY PVT. LTD.

DRAWING TITLE :-
EXTERNAL ELECTRICAL
LAYOUT

OWNER SIGN **ARCHITECT SIGN**
ARCHITECTS & PLANNERS:
SINGLA ARCHITECTS & ASSOCIATES
EROS MARKET PLACE, PLOT NO.-02, SHOP - 87 1ST. FLOOR
SHAKTI KHAND - 2, INDIRAPURAM, GHAZIABAD (U.P.)
Mob: 9971998445
e-mail : gsingla32@gmail.com,

MEP Consultant:

WeDESIGN Associates
"Engineered to perfection"
Email - wesignconsultancy@gmail.com
Mob. - 9999288416, 9999288407, 9882244495

DRAWN BY:- CHECKED BY:- SCALE:- DATE:- DRG. No.:-
SAURAV D.K. 1 : 100 22/07/2023 PL-EXT-05