


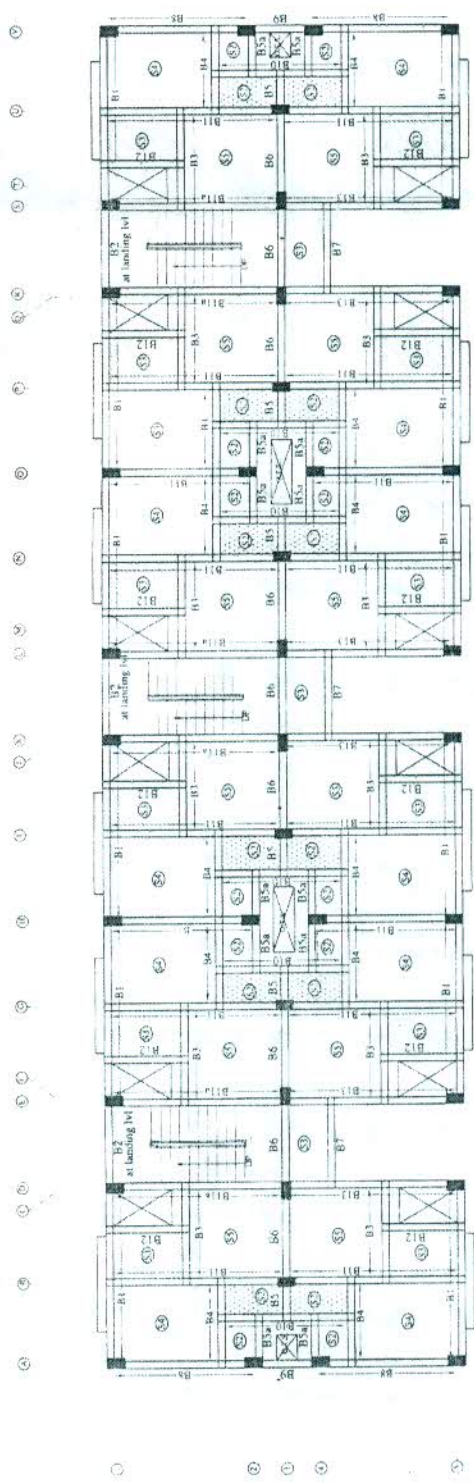

BEAM FRAMING PLAN
&

Note : 1- Toilet slab shall be sunken with beam bottom at the location marked on plan
2- Kitchen slab shall be sunken by 200 mm clear at the location marked on plan
2- Bath slab shall be sunken by 200 mm clear at the location marked on plan

This is to certify that the structural design is checked and found safe

(Dr. K. NARAYAN)
Ph.D (Civil) IIT ROORKEE
Professor, Dept Of Civil Engg
Institute Of Engineering & Technology
Lucknow-226021

Inst: 7E
7E01
D. A.
D. A.








ST-06