


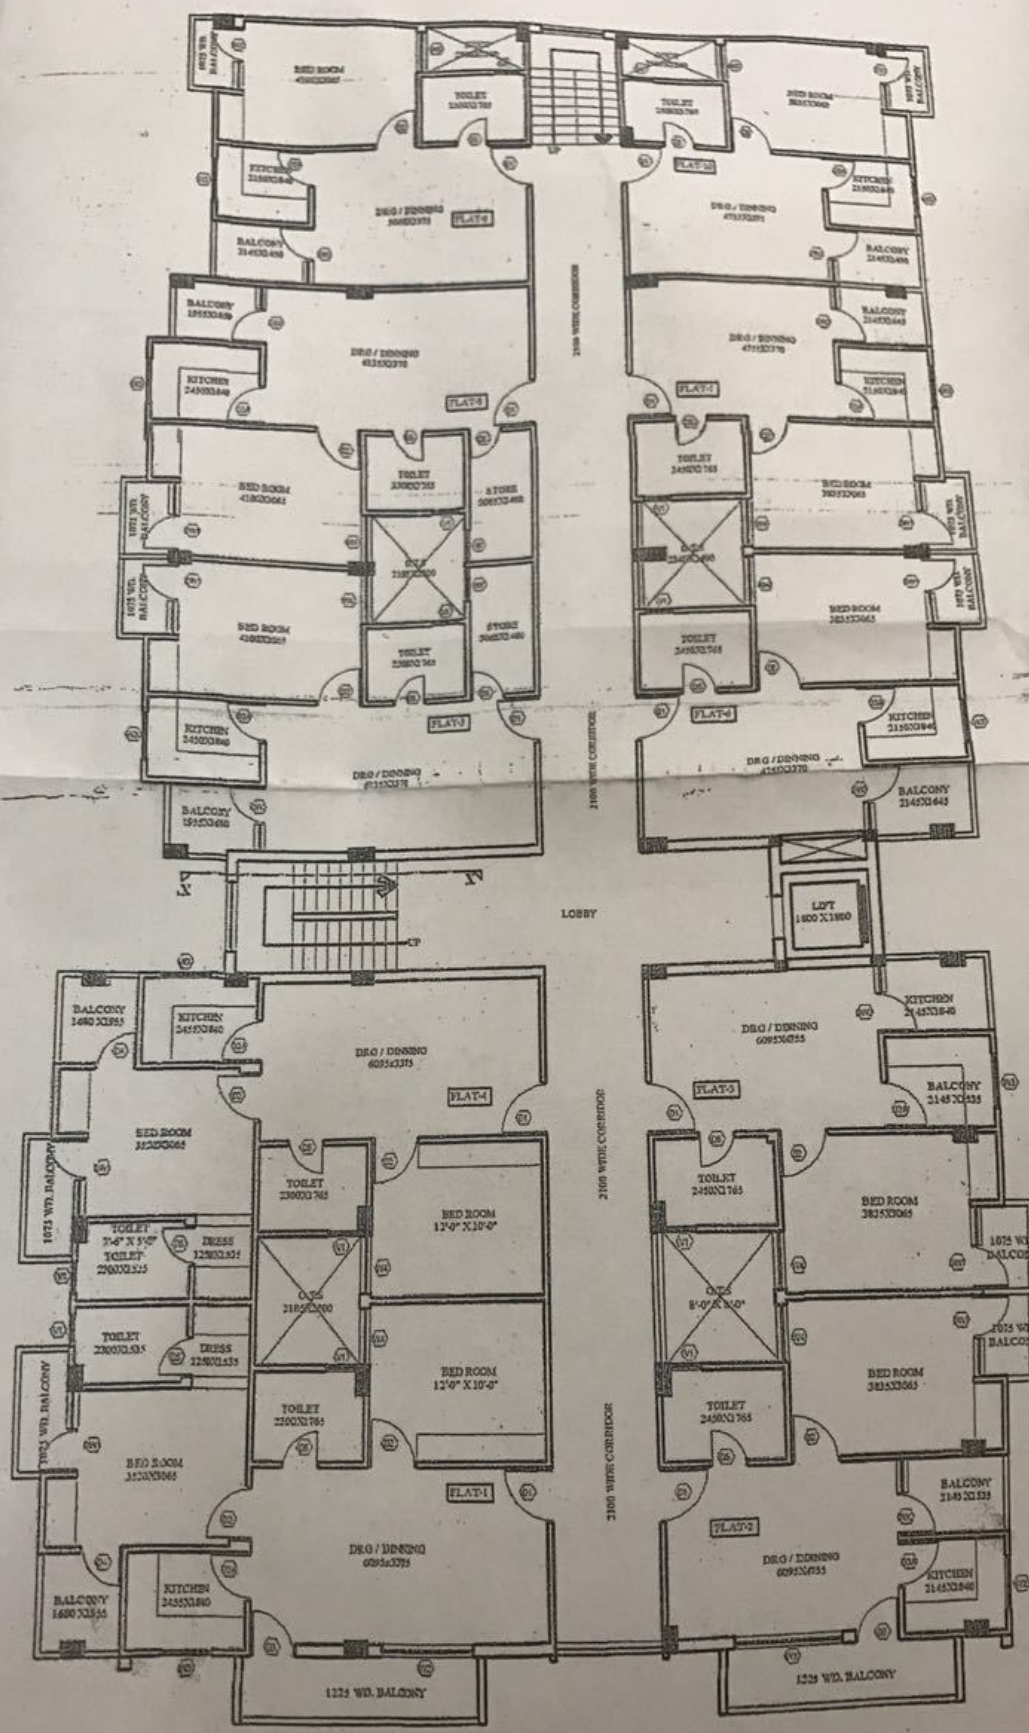

FIFTH FLOOR  
41660 LVT

FOURTH F  
41260

TH

**TYPICAL FLOORPLAN**  
**(1st-5th) SCALE -1:100**