


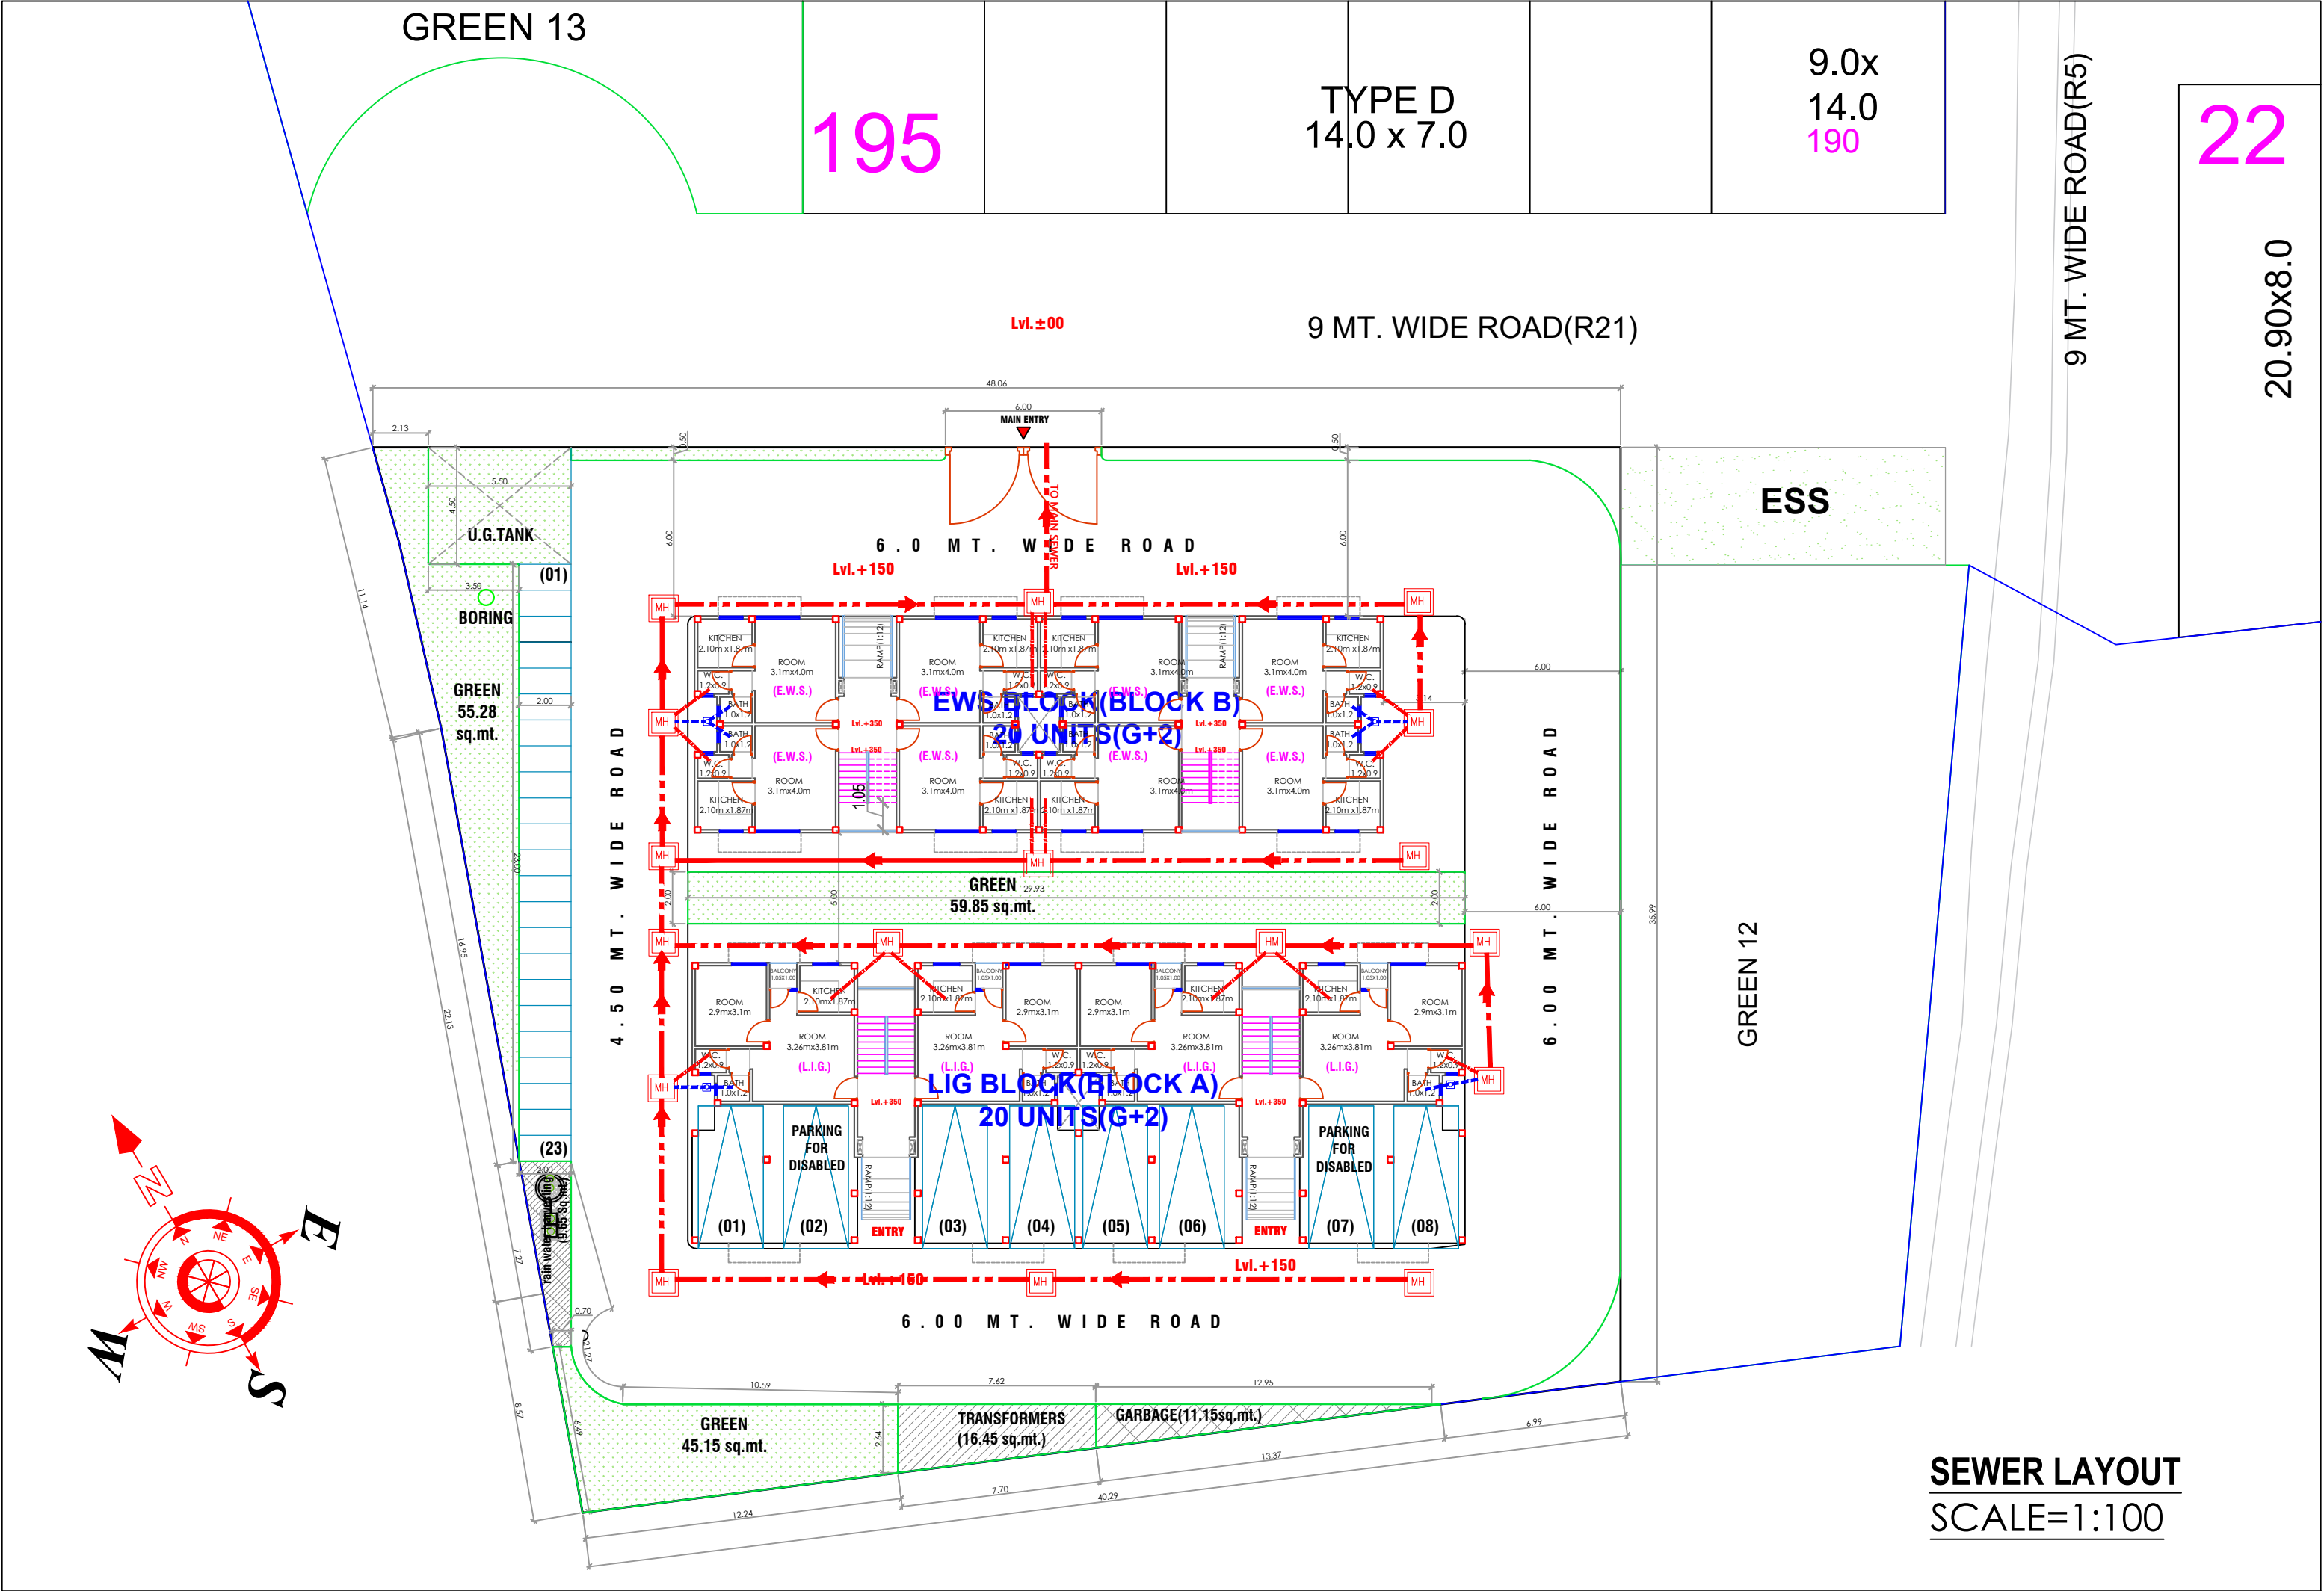

LEGEND :	
SYMBOL	DESCRIPTION
	SOIL PIPE
	WASTE PIPE
	MANHOLE(600x600)

SEWER LAYOUT

PROPOSED HOUSING SCHEME AT
VILLAGE- JAITLEKHERA,
PARGANA-BIJNAUR, TEHSIL-SAROJINI
NAGAR, LUCKNOW INDUSTRIAL
DEVELOPMENT
AUTHORITY AREA, LUCKNOW

- NOTES:
1. Architect shall not be responsible for any deviation at site by the developer.
 2. DEVELOPER SHALL ENSURE LEGAL POSSESSION OF PLOT BEFORE U.P.S.I.D.A. SUBMISSION.
 3. Layout approved vide permit no.2095, dated 16.03.2021.

PROMOTER:		
Eldeco Housing & Industries Ltd.		Ar.Sanjay Kumar Gupta 108/F. Floor, Corporate Chamber-1, Vibhuti Khand,Gomti Nagar, Lucknow-226010 Ph.No.4065958,9415114589 email-espaces.arch@gmail.com
DRG.NO.:	SCALE:	DEVELOPER:
services/02	1:100	

NOT FOR CONSTRUCTION

