


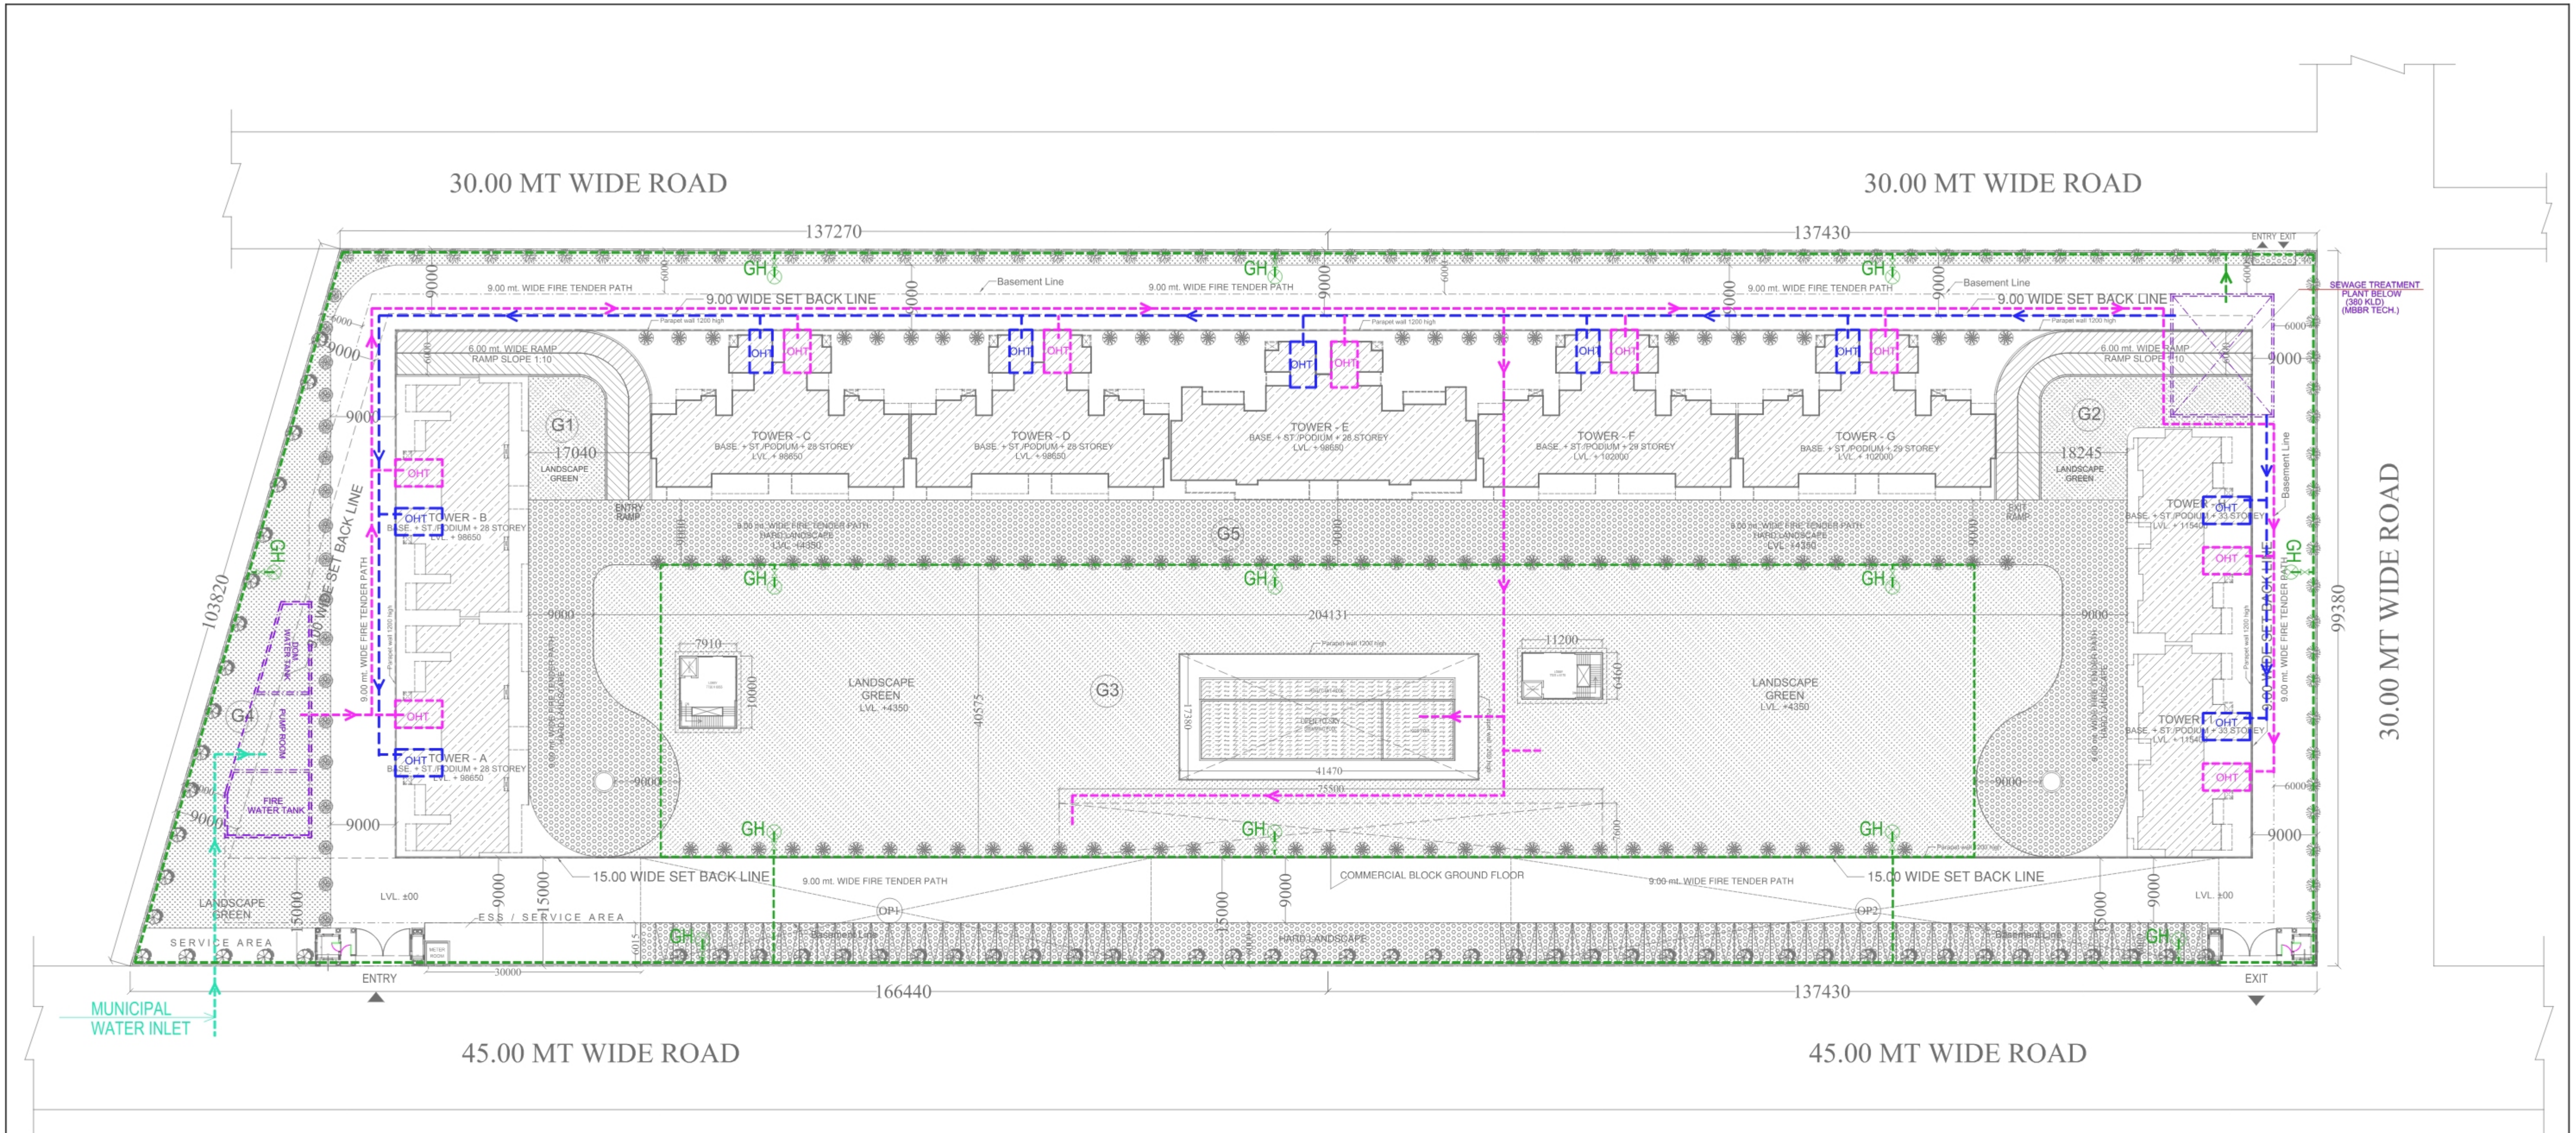

LEGEND	
SYMBOL	DESCRIPTION
	TREATED WATER FROM S.T.P TO O.H.FLUSHING WATER TANK
	DOMESTIC WATER SUPPLY
	WATER INLET
	GARDENT HYDRANT (250 TO GH)

PROJECT :
SUBMISSION DRAWING FOR PROPOSED
GROUP HOUSING "AURUM ALUMNI BLISS"
PROJECT AT PLOT NO. P-3 & P-4 / TS-2A ,
SECTOR - 22D , YEIDA
GAUTAM BUDH NAGAR (U.P.)

OWNER:-
M/s STARCITY INFRADEVELOPERS PVT. LTD.
AUTHORISED SIGNATORY:-
Mr. - SACHIN GARG

DRAWING TITLE
EXTERNAL
WATER SUPPLY LINE

OWNER SIGN: ARCHITECT SIGN:



WATER SUPPLY LINE



ANUJ AGARWAL ARCHITECTS
OFFICE:- A-244 KAUSHAMBI GHAZIABAD (U.P.)
Ph-0120 - 4165716, 4563716, 6454182
e-mail : arch.anujagarwal@gmail.com

SCALE : DEALT BY : CHECKED BY : DATE : DRG. No. :
NTS : A. CHAUHAN : SD -08B