


2- प्रस्तावित मन्त्रविधि की स्वीकृति यदि प्रार्थी द्वारा सारवान व्यावधान (विन) रिप्रेजेंटेशन या किसी कपट पूर्ण वक्तव्य या सूचना के आधार पर तथ्य है। तो यह अनुज्ञा स्वतः ही निरस्त रणनीति जायेगी तथा इस अनुज्ञा के आधार पर किया गया धनई भी कार्य अवैध होगा।

✓
9-10-2018
9-10-2018

बरेली विकास प्राधिकरण, बरेली
मानचित्र सं० 217/2+6H/12
दिनांक 6/12/14 से दिनांक 5/12/19 तक
स्थीकृति/नवीनीकृत
मल्ल अभियन्ता
C.T.P. सवि/मल्ल
B.D.A.
Bareilly
जितेन्द्र सुगार
अवर अभियन्ता

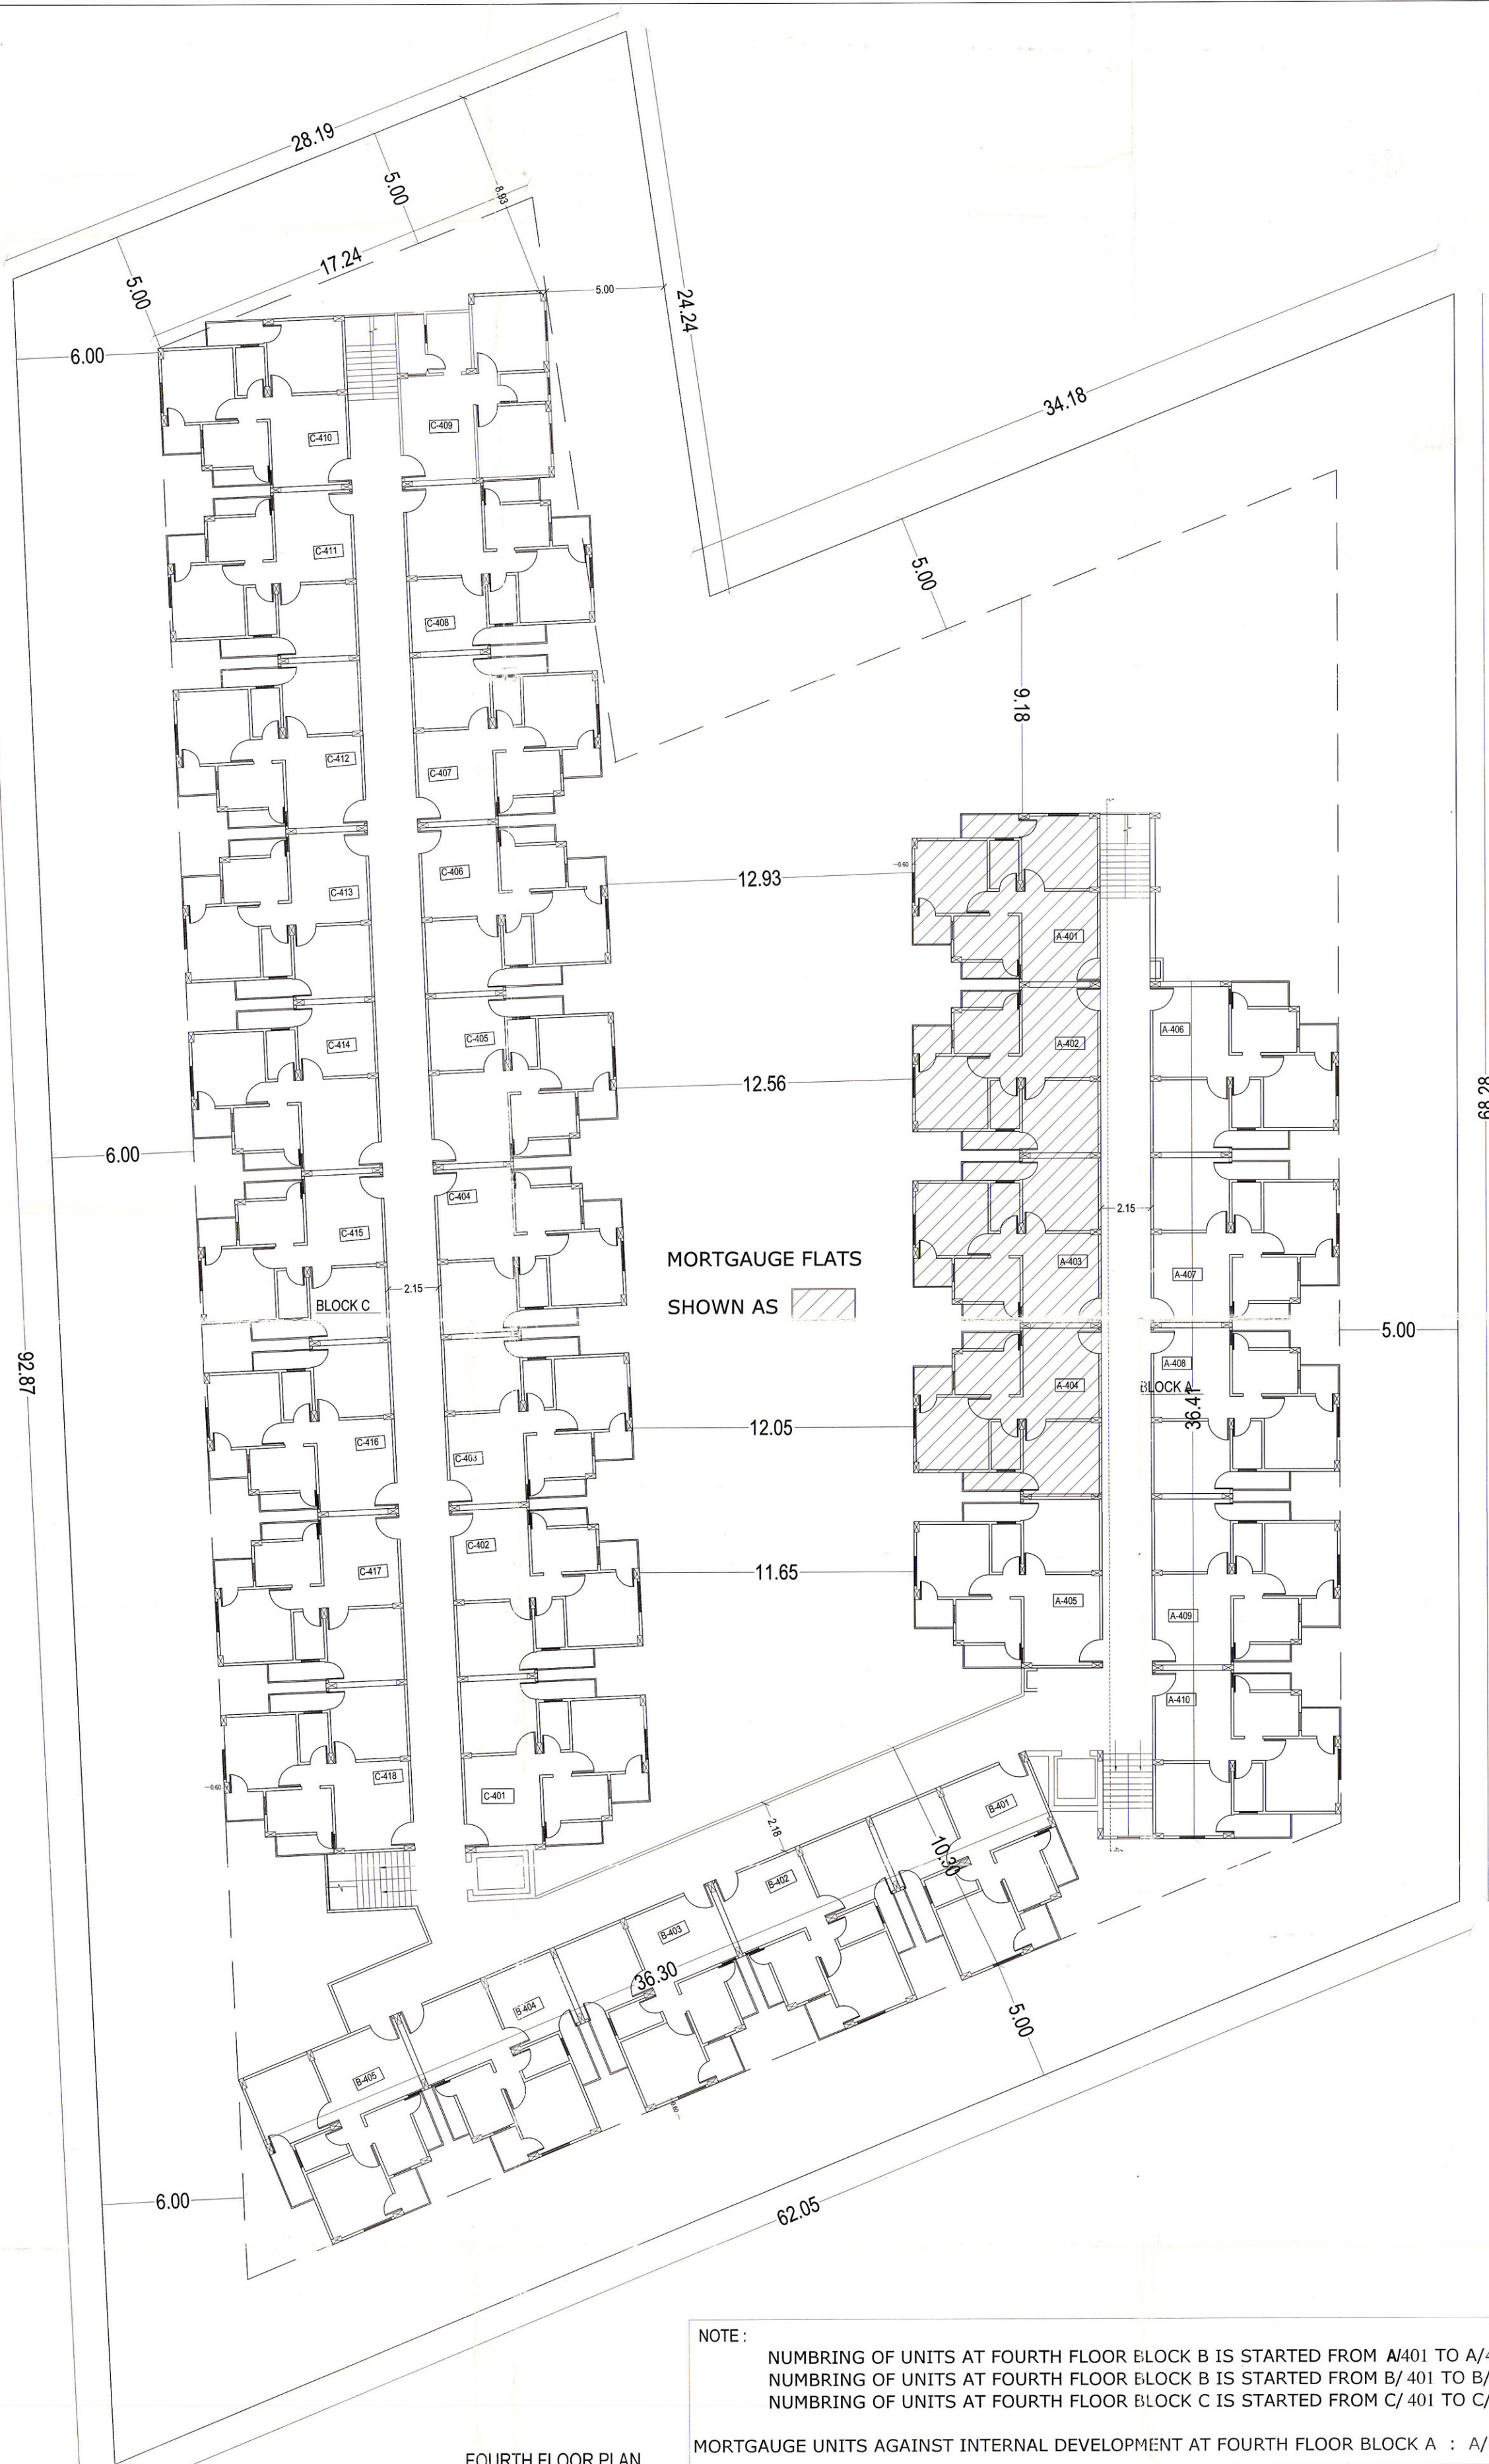

NOTE :

NUMBRING OF UNITS AT FOURTH FLOOR BLOCK B IS STARTED FROM A/401 TO A/410
NUMBRING OF UNITS AT FOURTH FLOOR BLOCK B IS STARTED FROM B/ 401 TO B/405
NUMBRING OF UNITS AT FOURTH FLOOR BLOCK C IS STARTED FROM C/ 401 TO C/418

MORTGAUGE UNITS AGAINST INTERNAL DEVELOPMENT AT FOURTH FLOOR BLOCK A : A/401, A/402, A/403, A/404


SHEET NO. 07 (07)

PROJECT :
PROPOSED LAYOUT PLAN FOR DREAM HOMES AT BAREILLY

LEGEND FOR FIRE

NOTES

NORTH

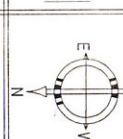

Director

STRUCTURAL CONSULTANTS
BRAJ INFRA ENGINEERS PVT. LTD.
A-64, VAIBHAV, SUNCITY VISTAAR, BAREILLY.
e-mail -erbrajpal@rediffmail.com

Sushil
Sushil Kumar Shorey ARCHITECT
SAGUN ARCHITECTS & INTERIOR DESIGNERS
5-19, FIRST FLOOR, JANAKPURI, BAREILLY.
e-mail - sagun_a@rediffmail.com