
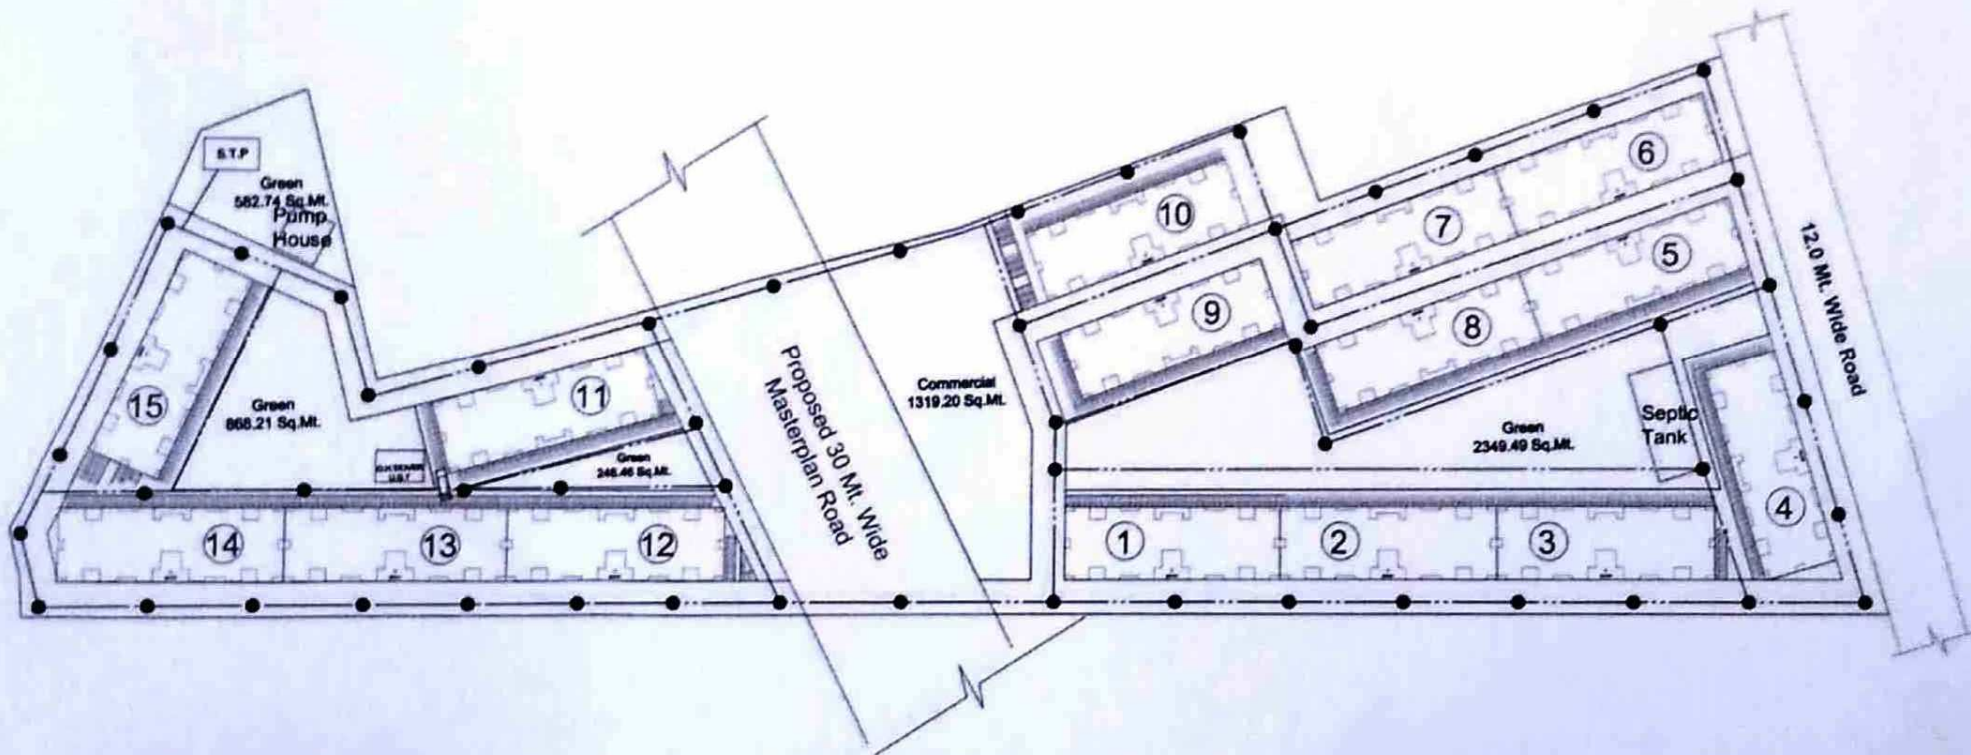


LEGEND:-

SEWAGE LINE

M.H

FLOW DIRECTION

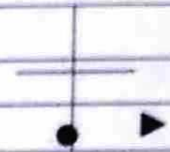

ESTIMATE PURPOSE ONLY

PMAY HOUSES, Unnao - Shuklaganj Development Authority

ARINEM
CONSULTANCY SERVICES PVT. LTD.