

12.0 M. WIDE ROAD

12.0 M. WIDE ROAD

12.0 M. WIDE ROAD

30.48 M. WIDE ROAD


WATER SUPPLY & RAIN WATER HARVESTING LINE PLAN

PROPOSED SERVICE PLAN (ELECTRIC PLAN) OF KRISHNA VILLAS ON PLOT KHASARA NO- 158 A & 158 B IN DEHTORA, IN MAUZA MOHAMMADPUR AND DEMERGE LAND ON C-2 (SHASTRI PURAM YOJNA) SITUATED AT SHASTRI PURAM, AGRA.

OWNER : AGRA INFRA PLANNERS PVT. LTD AGRA  
DIRECTOR :  
1. SRI PRABHAT KUMAR MAHESHWARI

OWNERS SING.

| AREA CHART                   | IN SQ MT |        |
|------------------------------|----------|--------|
| TOTAL PLOT AREA              | 19338.45 | 100%   |
| AREA UNDER RESIDENTIAL PLOTS | 10078.73 | 52.12% |
| AREA UNDER PARK              | 2901.31  | 15.00% |
| AREA UNDER CONVEINANT SHOPS  | 868.46   | 5.00%  |
| AREA UNDER ROADS             | 5282.88  | 27.33% |
| AREA UNDER DALAB GHAR        | 58.58    | 0.30%  |
| OPEN LAND FOR GREEN          | 48.77    | 0.25%  |

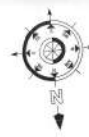

#### REFERENCES:-

PROPOSED BOUNDARY

OTHER'S LAND


TREE

ER. A.K. UPADHYAY  
B. Tech. (Civil)  
Structural & Architectural Consultant  
Regd. A-549085-6  
56, Jaipur House Market, Agra-10

**MODERN HOUSE PLANNER'S**  
56- JAIPUR HOUSE MARKET AGRA  
PH- 9897690908, 9760702742





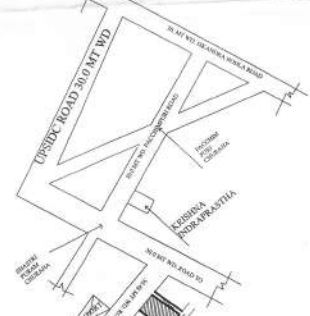


#### KEY-PLAN



|              |          |                     |
|--------------|----------|---------------------|

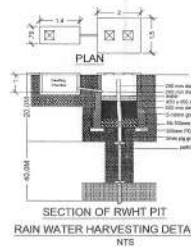

SECTION OF RWH PIT  
RAIN WATER HARVESTING DETAILS  
NTS

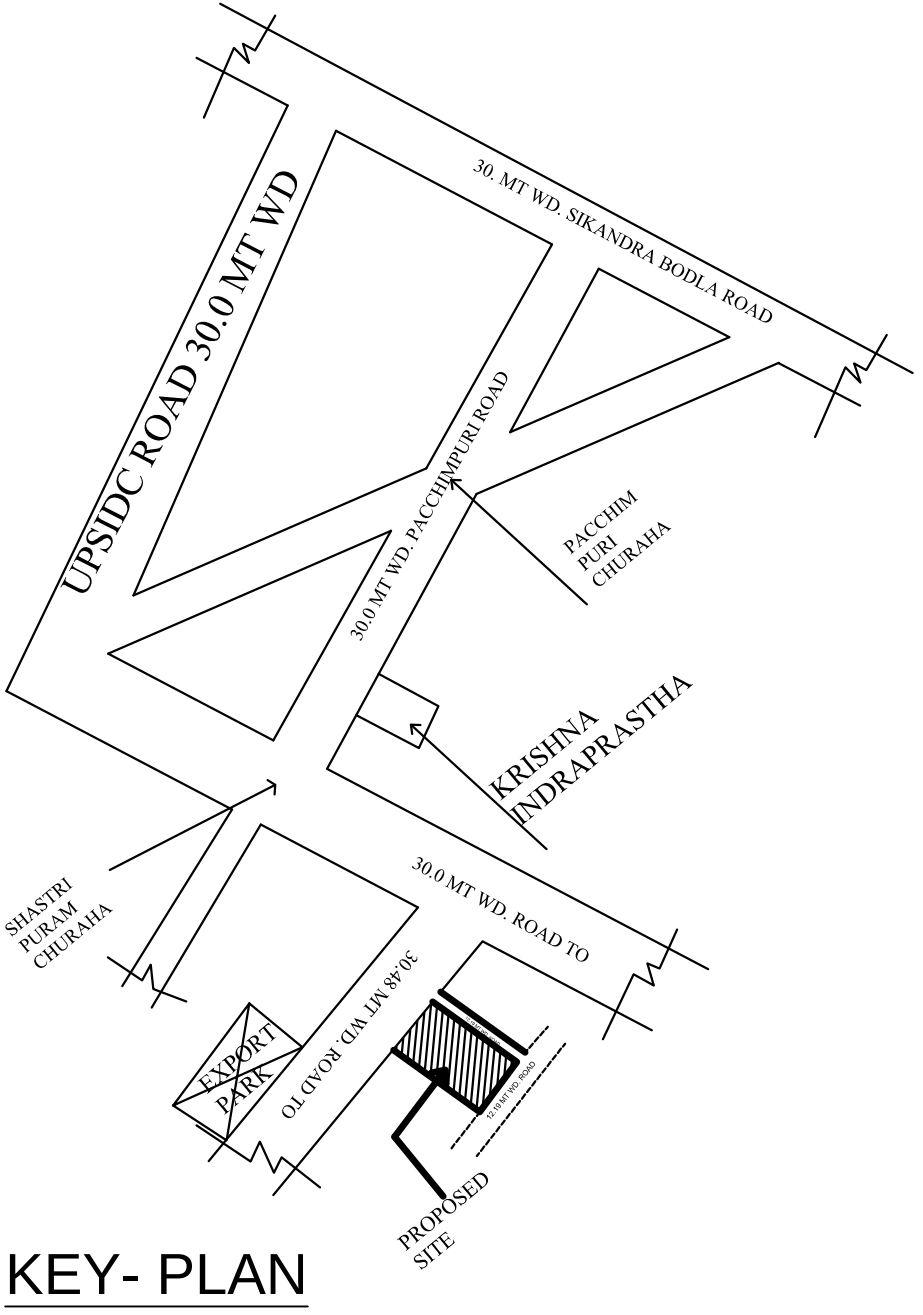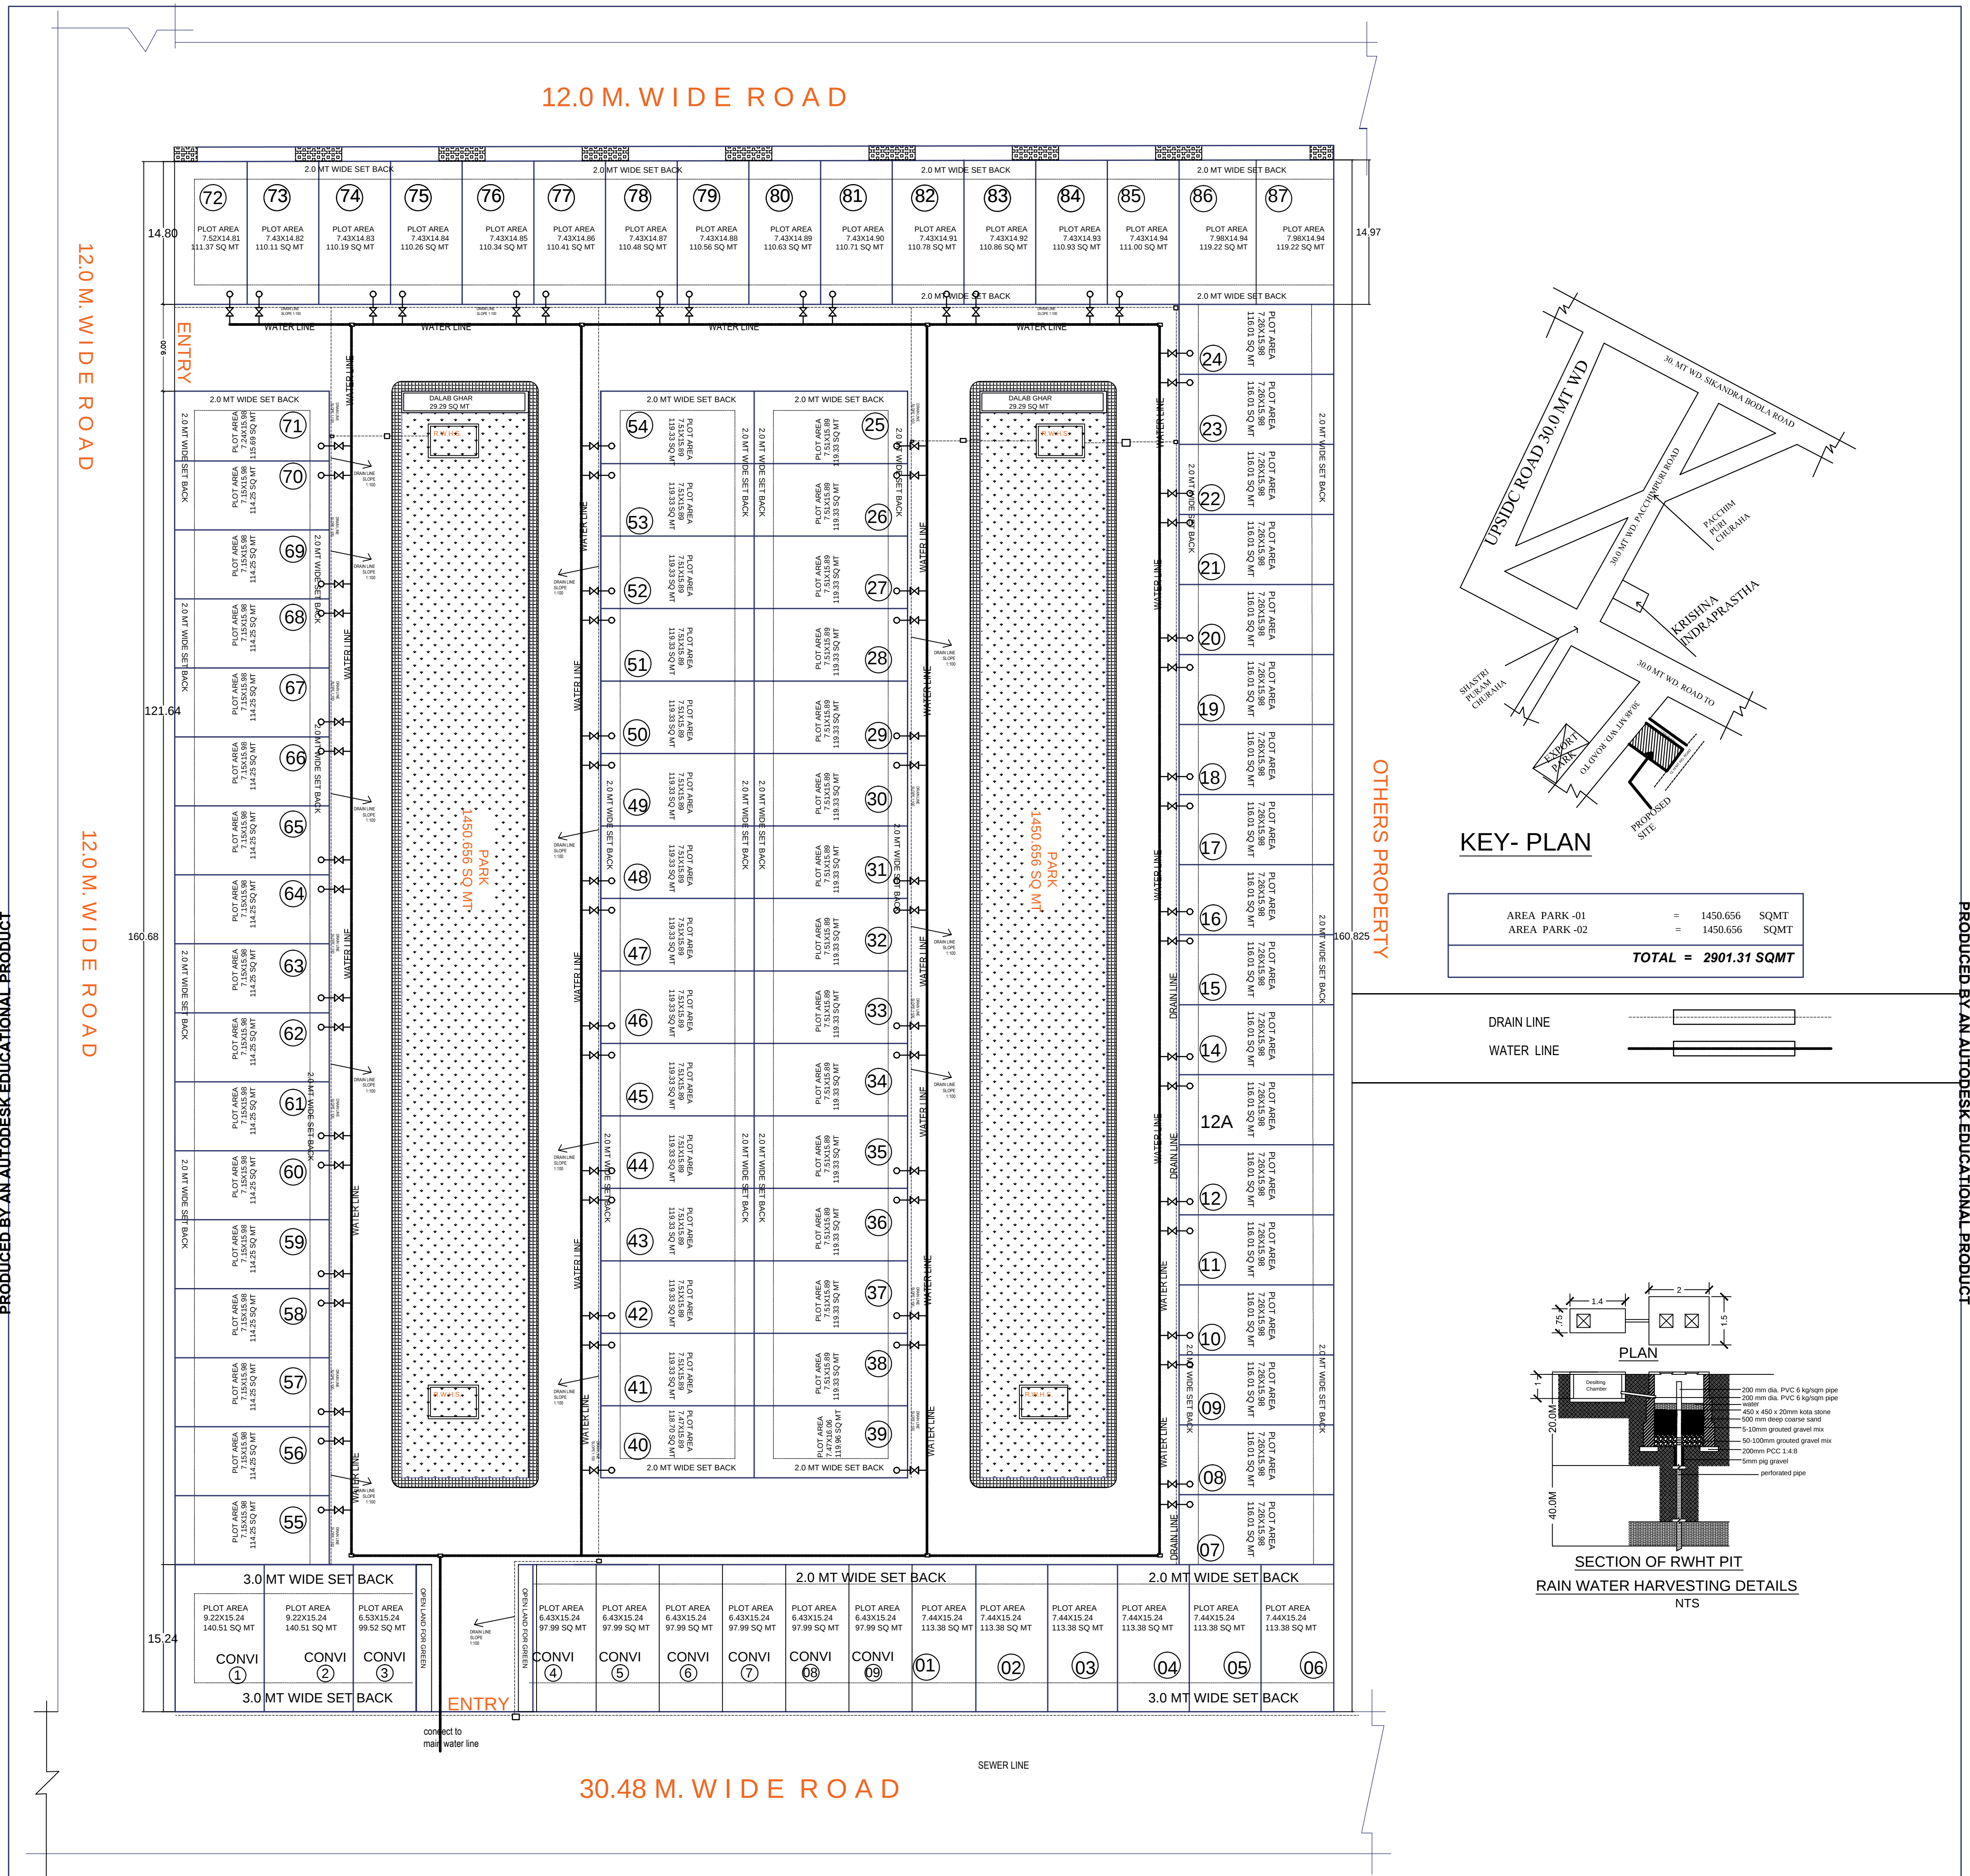

|                      |   |          |      |
|----------------------|---|----------|------|
| AREA PARK -01        | = | 1450.656 | SQMT |
| AREA PARK -02        | = | 1450.656 | SQMT |
| TOTAL = 2901.31 SQMT |   |          |      |

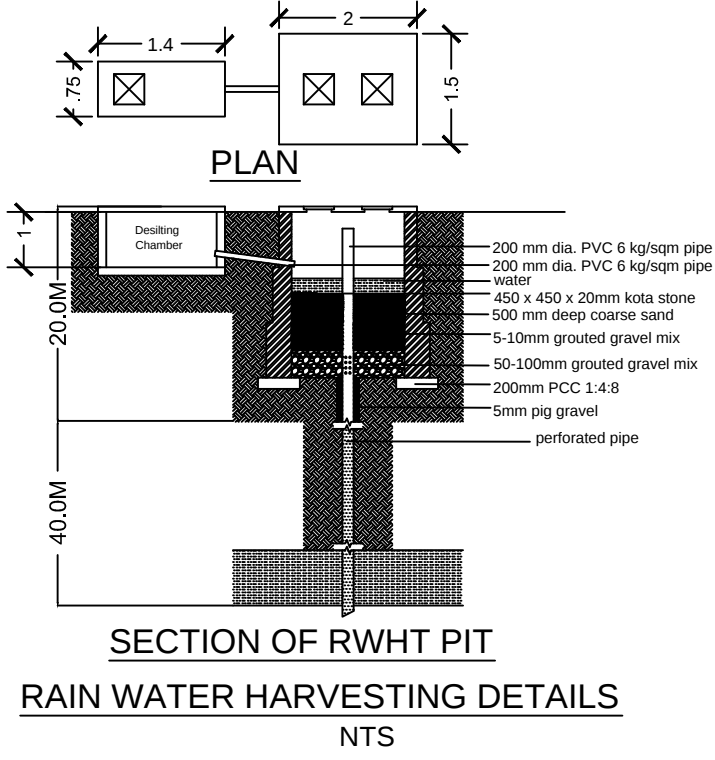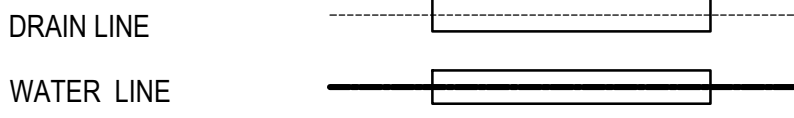


PROPOSED SERVICE PLAN ( ELECTRIC PLAN ) OF KRISHNA VILLAS ON PLOT KHASARA NO- 158 A &158 B IN DEHTORA , IN MAUZA MOHHAMADPUR AND DEMERGE LAND ON C-2 (SHASTRI PURAM YOJNA ) SITUATED AT SHASTRI PURAM, AGRA.

OWNER : AGRA INFRA PLANNERS PVT. LTD AGRA  
DIRECTOR :---  
1...SRI PRABHAT KUMAR MAHESHWARI

**OWNERS SING.**

| AREA CHART                   | IN SQ MT |         |
|------------------------------|----------|---------|
| TOTAL PLOT AREA              | 19338.45 | 100%    |
| AREA UNDER RESIDENTIAL PLOTS | 10078.73 | 52.12%  |
| AREA UNDER PARK              | 2901.31  | 15.00%  |
| AREA UNDER CONVINEANT SHOPS  | 968.46   | 5.00 %  |
| AREA UNDER ROADS             | 5282.88  | 27.33 % |
| AREA UNDER DALAB GHAR        | 58.58    | 0.30 %  |
| OPEN LAND FOR GREEN          | 48.77    | 0.25 %  |

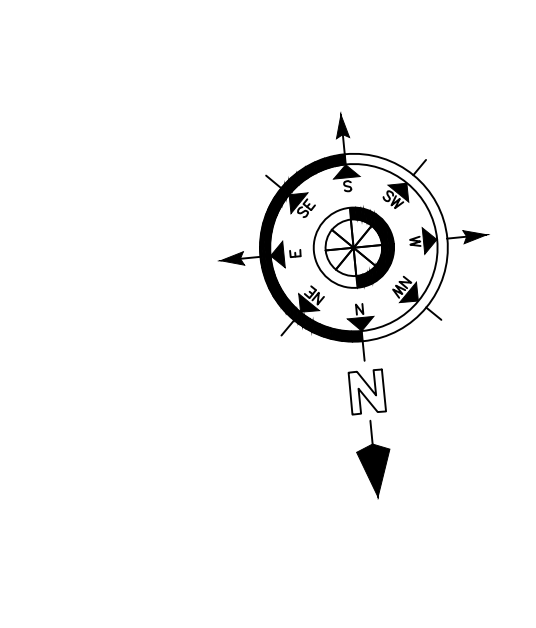

| REFERENCES:-      |  |
|-------------------|--|
| PROPOSED BOUNDARY |  |
| OTHER 'S LAND     |  |
| TREE              |  |

**MODERN HOUSE PLANNER'S**  
56- JAIPUR HOUSE MARKET AGRA  
PH- 9897690908,9760702742