

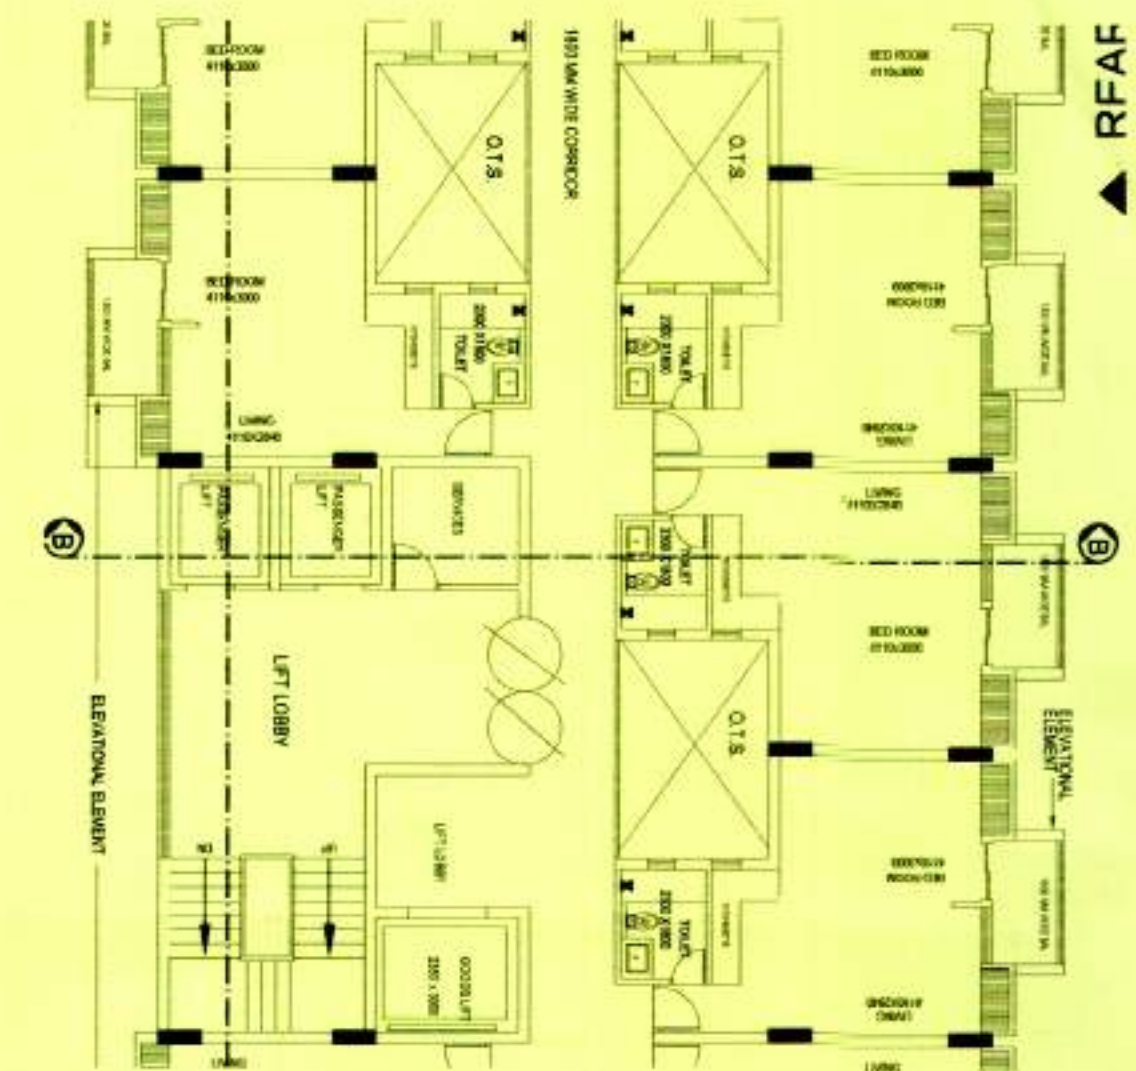



PROJECT:
1BHK & 3BHK APARTMENTS
PLOT NO. L & M SECTOR - 1
AT GREATER NOIDA.

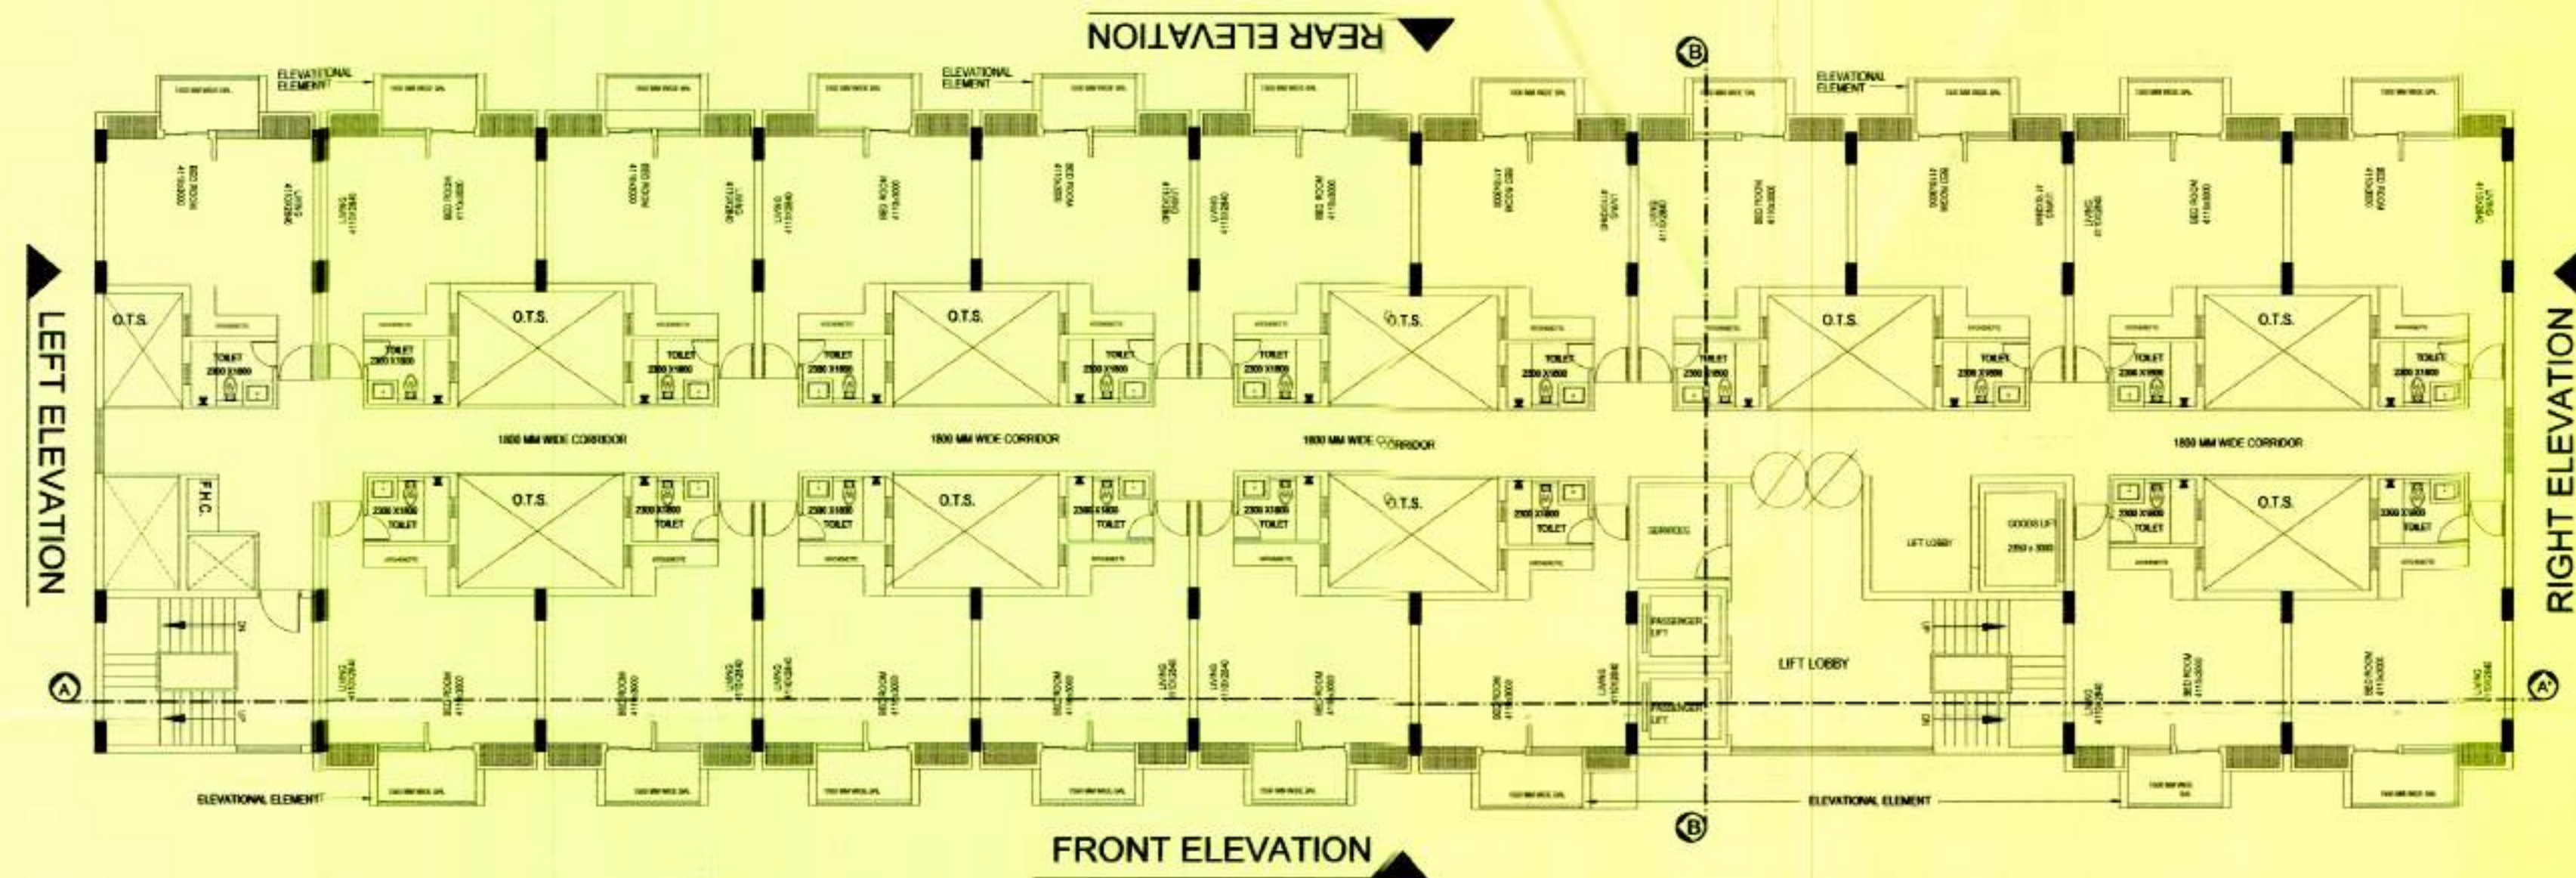

MACHINE ROOM ROOF LVL
 +5300 MM
 MACHINE ROOM FLOOR LVL
 +5300 MM
 TERRACE FLOOR LVL
 +5400 MM
 FOURTEEN FLOOR LVL
 +4720 MM
 THIRTEEN FLOOR LVL
 +4410 MM
 TWELFTH FLOOR LVL
 +4090 MM
 ELEVENTH FLOOR LVL
 +3760 MM
 TENTH FLOOR LVL
 +3430 MM
 NINTH FLOOR LVL
 +3100 MM
 EIGHTH FLOOR LVL
 +2770 MM
 SEVENTH FLOOR LVL
 +2440 MM
 SIXTH FLOOR LVL
 +2110 MM
 FIFTH FLOOR LVL
 +1780 MM
 FOURTH FLOOR LVL
 +1450 MM
 THIRD FLOOR LVL
 +1120 MM
 SECOND FLOOR LVL
 +790 MM
 FIRST FLOOR LVL
 +460 MM
 GROUND FLOOR LVL
 +130 MM
 STILT LVL
 -200 MM
 ROAD LVL
 -240 MM
 BASEMENT LVL
 -300 MM

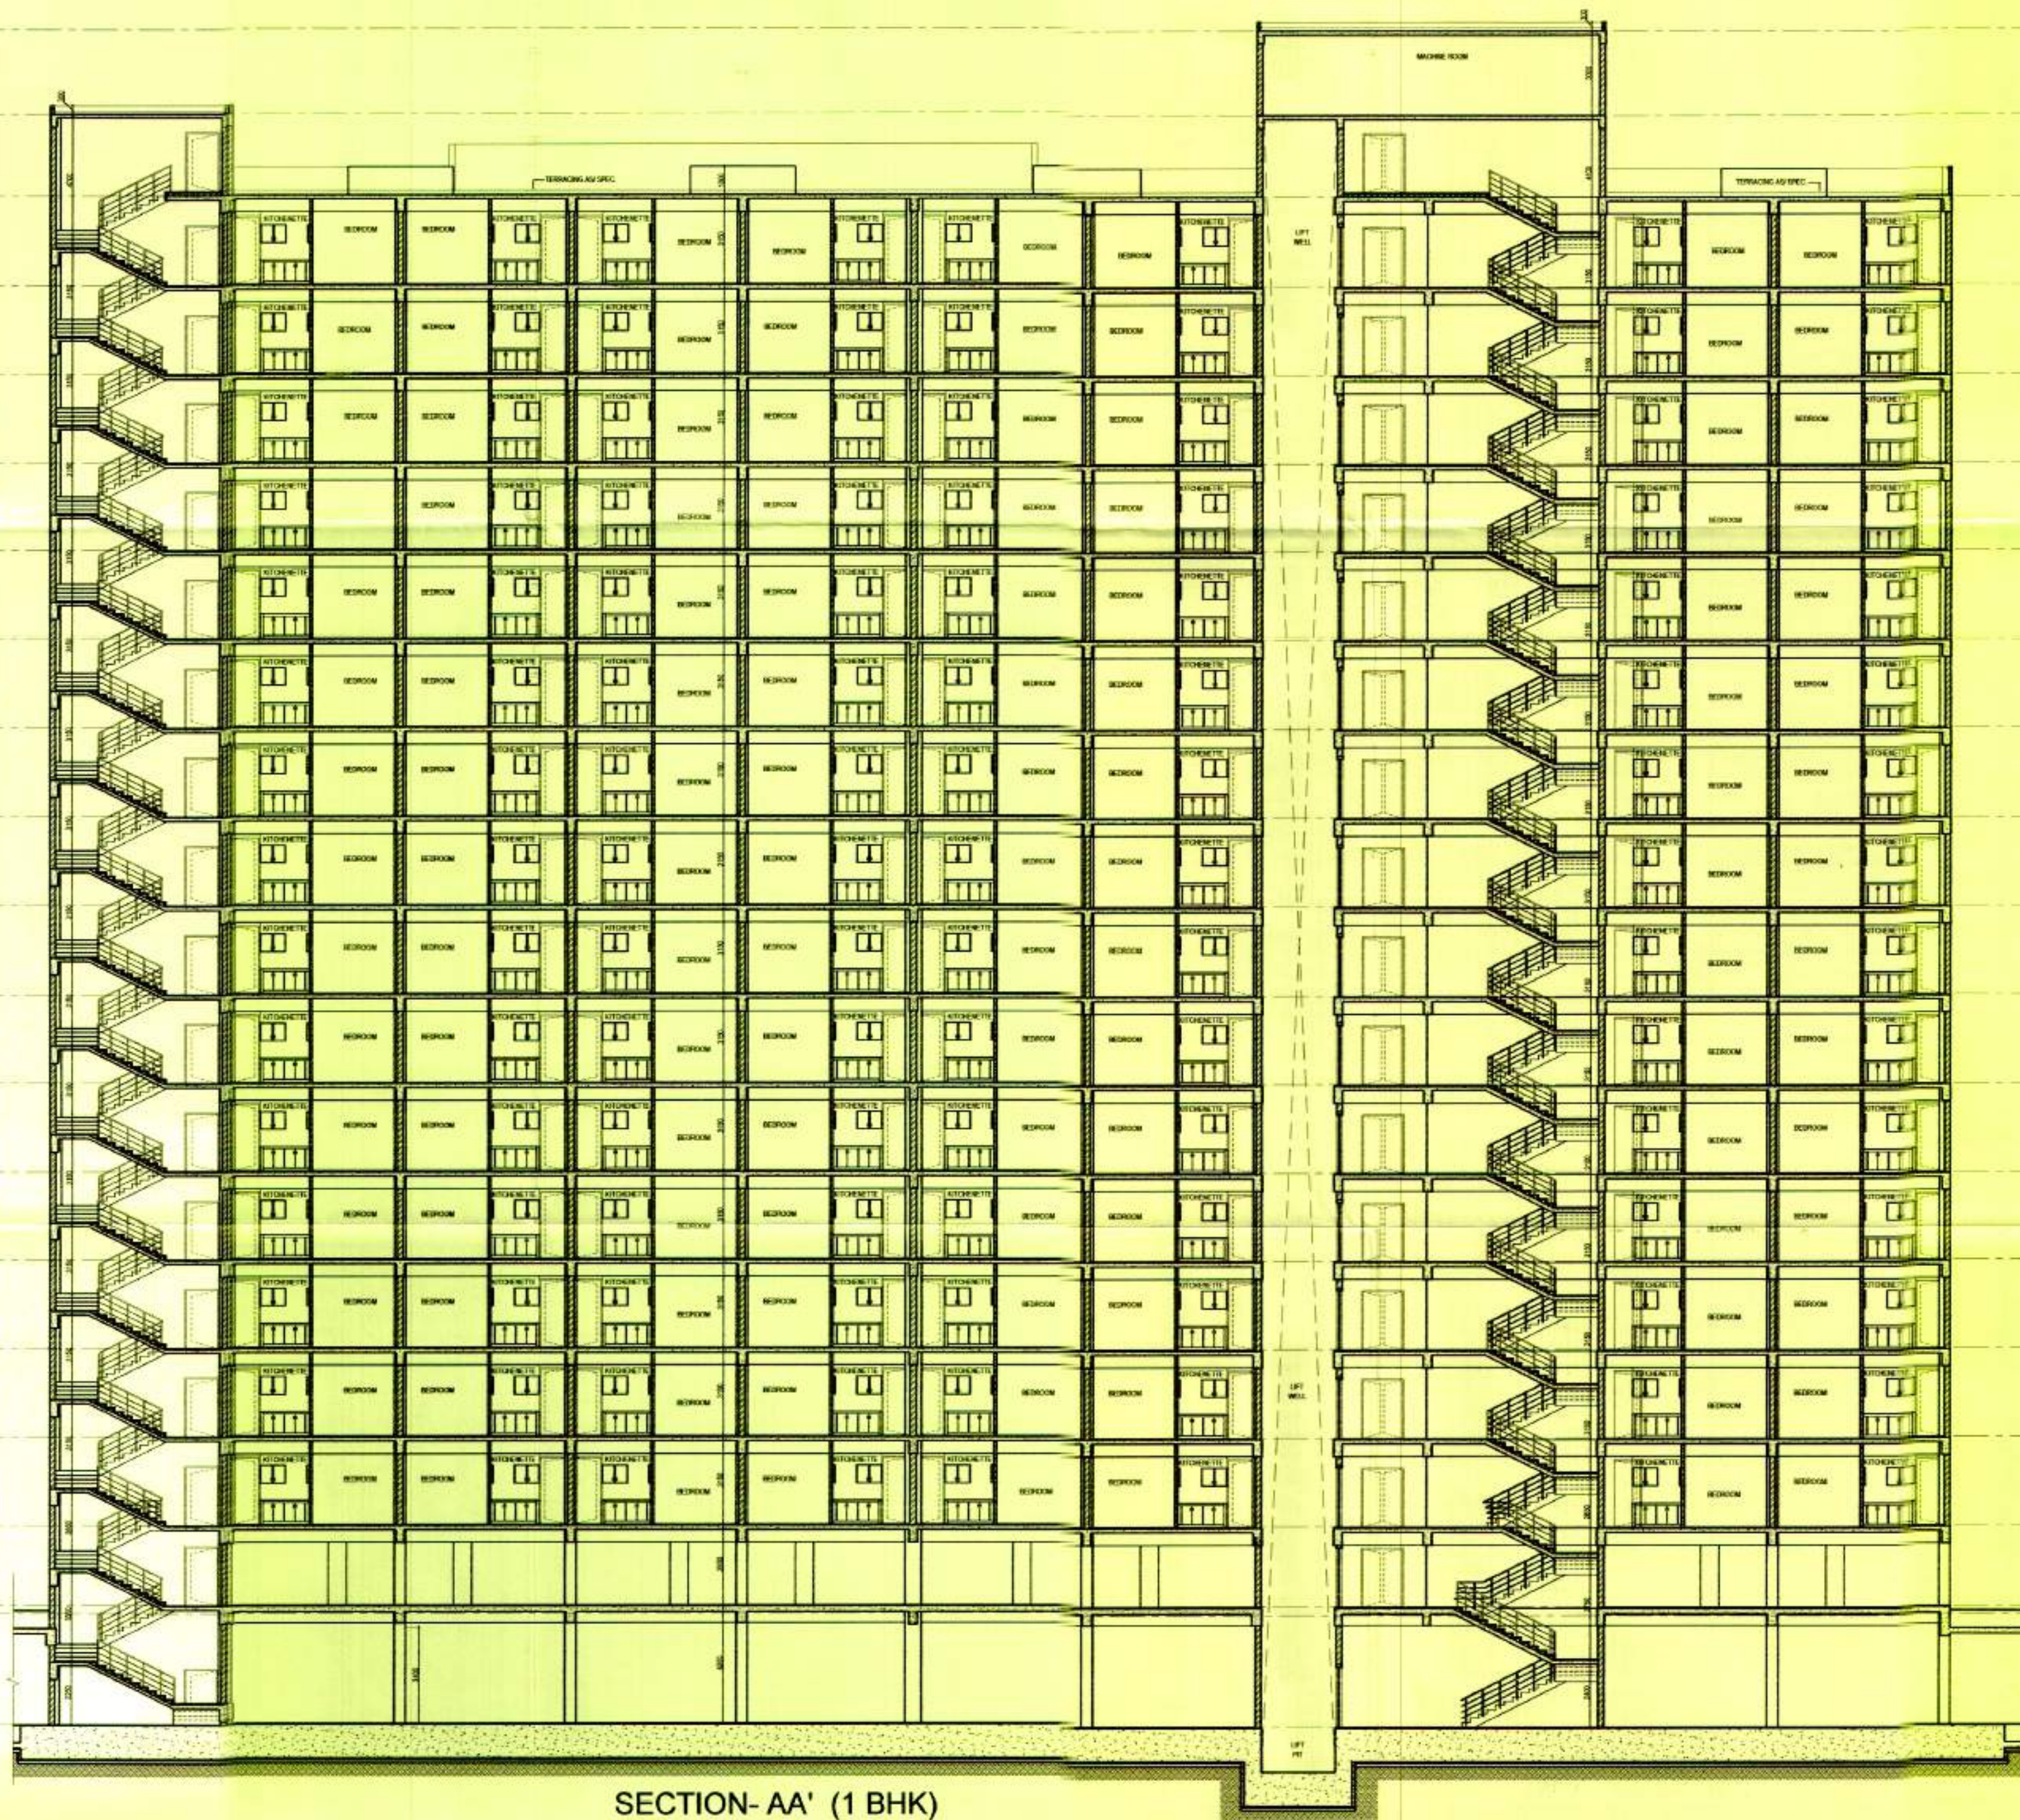

SECTION-AA' (1 BHK)

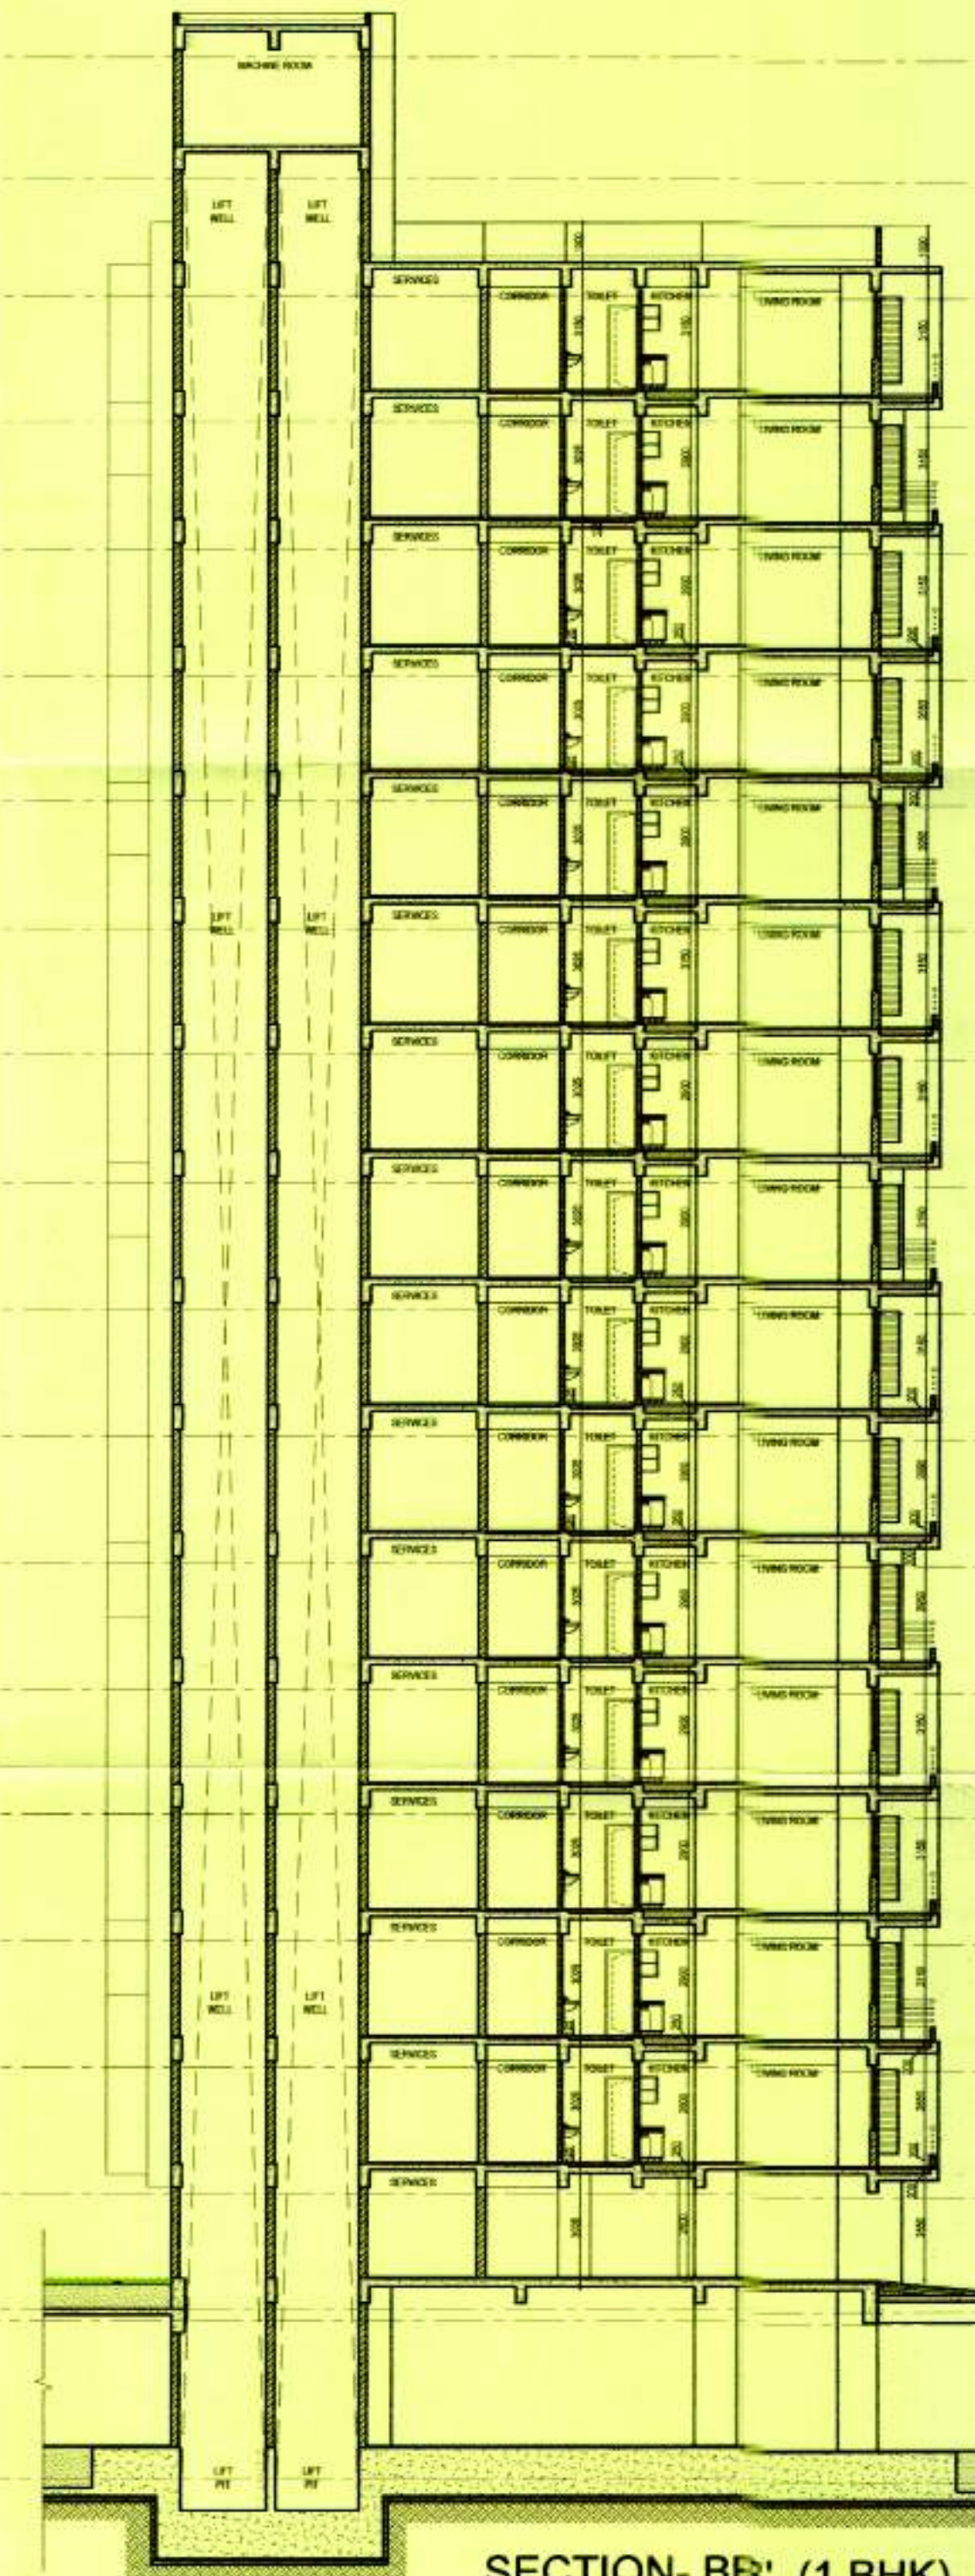

SECTION-BB' (1 BHK)

DRG. TITLE:
01 BHK SECTION- AA' &
SECTION- BB'

CONSTRUCTION AGENCY :
GREATER NOIDA INDUSTRIAL DEVELOPMENT
AUTHORITY,
169 CHITVAN ESTATE SECTOR
GAMMA - II GREATER NOIDA, GAUTAM BU
NAGAR, UTTAR PRADESH 201308

OPENING SCHEDULE

S.NO.	TYPE	WIDTH	HEIGHT	SILL	LINTEL	REMARK
DOOR OPENINGS						
1.	D1	1000	2550		2550	
2.	D2	1200	2550		2550	
3.	D3	750	2100		2100	
4.	W1	1200	2100	600	2550	
5.	W2	600	2100	600	2550	
6.	W3	600	2100	600	2550	

REVISIONS :

S.N.	REVISION	DATE	DESCRIP

DATE: JULY 2017 SCALE: 1:100 NORTH: DRG NO.: A



CONSULTING ARCHITECTS:
ARCH-EN DESIGN

Architect **ASHOK KUMMAR**

DELHI OFF: B-1/2, HAUZ KHAS, NEW DELHI-16.
 011-45188222, Fax:- 011-45188288

LUCKNOW OFF: 45, VISHAL KHAND, GOMTI NAGAR,
 0522-4088222, Fax :- 0522-4088288

ASHOK KUMMAR
 ARCH. A.T.A. A.T.S.
 REGD. No. CA184/2015
 81/37, GROUND FLOOR, HAUZ KHAS
 NEW DELHI-16 PH. 011-45188222

A.C.E.O.

C.E.O.

SURESH KUMAR
 SR. DDMAN

W. SUKHBIR
 SR. EXE. (PLNG.)

NIMISHA SHARMA
 D.G.M. (PLNG.)

G.M.

GREATER NOIDA INDUSTRIAL DEVELOPMENT AUTHORITY