

Greater West Industrial Dev. Authority

APPROVED 2-2-07

Vide Letter No. _____ Dated _____

Golden Industrial

D.G.M. & Arch.

Sam. N. Muger (Pimp. Kankar)


0 100 Feet

OPENING SCHEDULE						
S.NO.	TYPE	SIZE		SILL	LINTEL	REMARK
		WIDTH	HEIGHT			
DOOR OPENINGS						
1.	D1	1000	2550		2550	
2.	D2	1200	2550		2550	
3.	D3	750	2100		2100	
4.	W1	1200	2100	600	2550	
5.	W2	600	2100	600	2550	
6.	W3	600	2100	600	2550	

ASHOK KUMMAR
B. ARCH., A.I.A., A.I.D.
REGD. No. CA/84/8875
B1/37, GROUND FLOOR, HALU KHAS
NEW DELHI - 16 Ph: 011-43188222



**GREATER NOIDA INDUSTRIAL
DEVELOPMENT AUTHORITY**

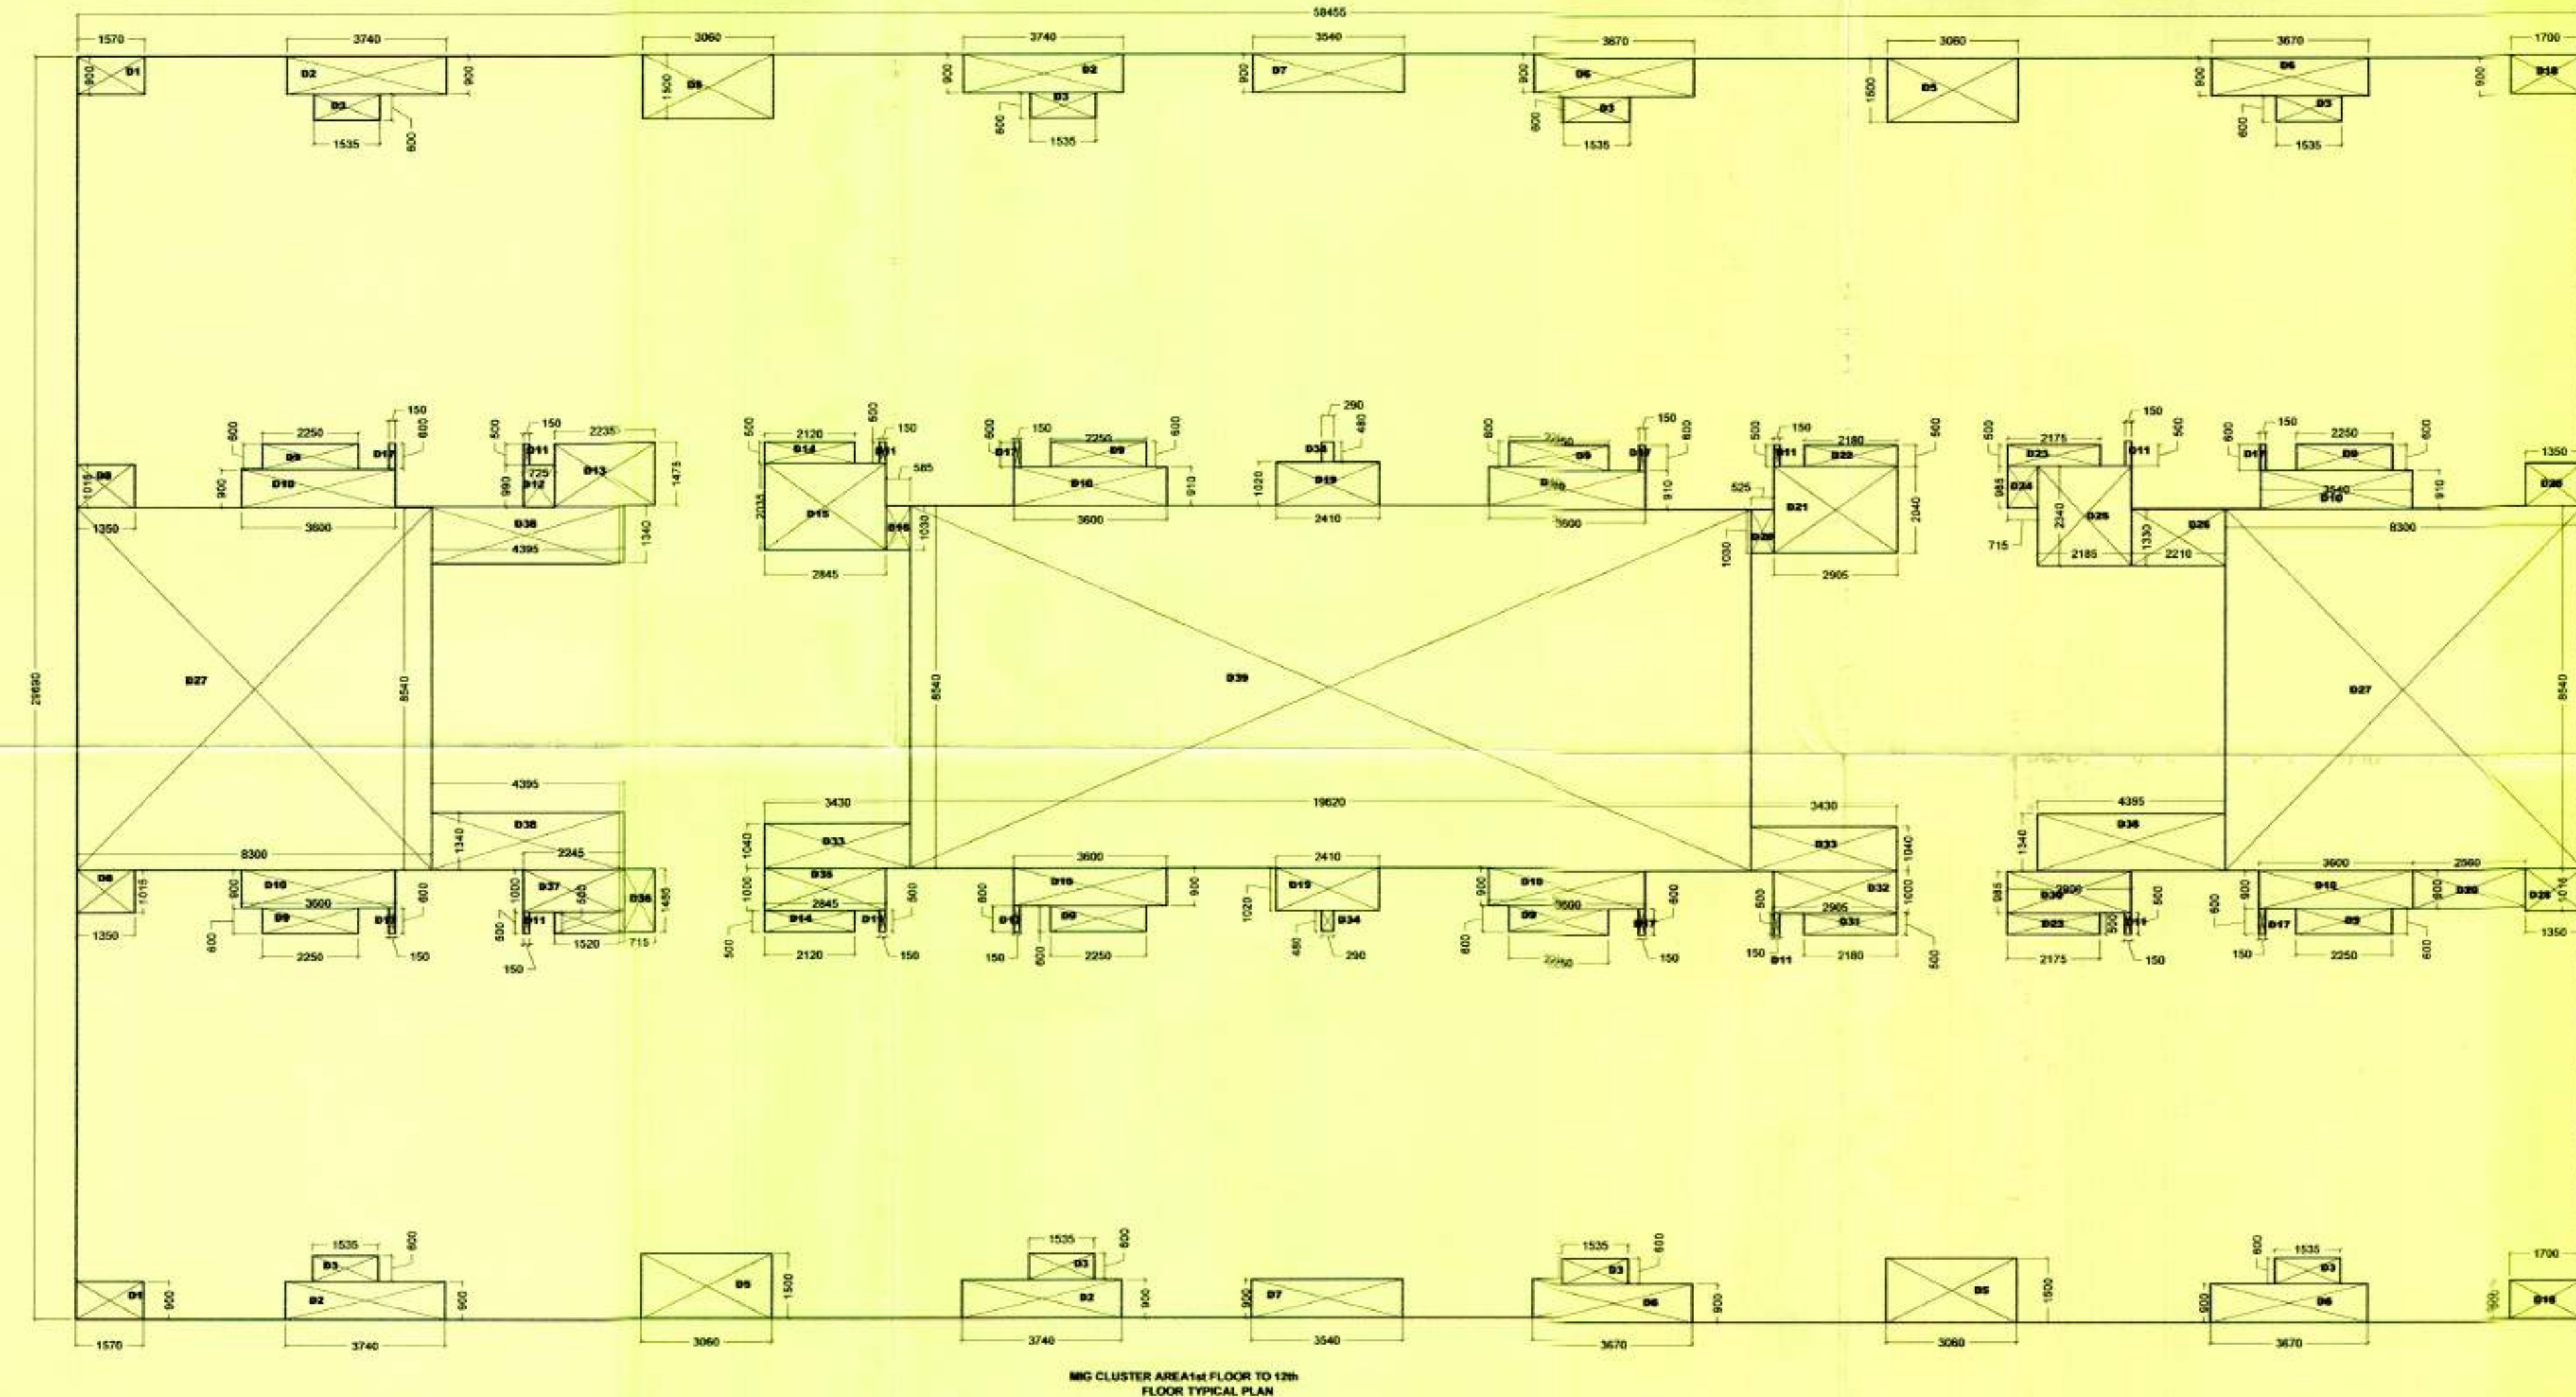

03 BHK AREA STATEMENT						
S.No.	Item	Length(mm)	Width(mm)	No	Area	Unit
TOTAL ENVELOPE AREA OF ONE FLOOR (A)		58455	29690	1	1735.53	SQM
DEDUCTIONS						
X	CUT-OUT AREAS					
1	D1	1570	900	2	2.83	SQM
2	D2	3740	900	4	13.46	SQM
3	D3	1535	600	8	7.37	SQM
4	D4	0	0	0	0.00	SQM
5	D5	3060	1500	4	18.36	SQM
6	D6	3670	900	4	13.21	SQM
7	D7	3540	900	2	6.37	SQM
8	D8	1350	1015	2	2.74	SQM
9	D9	2250	600	8	10.80	SQM
10	D10	3600	900	8	25.92	SQM
11	D11	150	500	15	1.13	SQM
12	D12	725	990	1	0.72	SQM
13	D13	2235	1475	1	3.30	SQM
14	D14	2120	500	2	2.12	SQM
15	D15	2845	2037	1	5.80	SQM
16	D16	585	1030	1	0.60	SQM
17	D17	150	600	8	0.72	SQM
18	D18	1700	900	2	3.06	SQM
19	D19	2410	1020	2	4.92	SQM
20	D20	525	1029	1	0.54	SQM
21	D21	2905	2034	1	5.91	SQM
22	D22	2181	500	1	1.09	SQM
23	D23	2175	500	2	2.18	SQM
24	D24	715	985	1	0.70	SQM
25	D25	2185	2340	1	5.11	SQM
26	D26	2210	1330	1	2.94	SQM
27	D27	8300	8540	2	141.76	SQM
28	D28	1350	1015	2	2.74	SQM
29	D29	2560	900	1	2.30	SQM
30	D30	2900	985	1	2.86	SQM
31	D31	2280	500	1	1.14	SQM
32	D32	2905	1000	1	2.91	SQM
33	D33	3430	1040	1	3.57	SQM
34	D34	290	478	2	0.28	SQM
35	D35	2845	1000	1	2.85	SQM
36	D36	715	1485	1	1.06	SQM
37	D37	2245	1000	1	2.25	SQM
38	D38	4395	1340	3	17.67	SQM
39	D39	19620	8540	1	167.55	SQM
CUTOUT DEDUCTION (X)					490.82	SQM
Y	BALCONY AREAS					
1	B1	3331	900	2	6.00	SQM
2	B2	2871	600	2	3.45	SQM
3	B3	4500	900	4	16.20	SQM
4	B4	4040	600	4	9.70	SQM
5	B5	3142	900	6	16.97	SQM
6	B6	2585	600	4	6.20	SQM
7	B7	4570	900	4	16.45	SQM
8	B8	4110	600	4	9.86	SQM
9	B9	2587	600	2	3.10	SQM
10	B10	2560	900	8	18.43	SQM
11	B11	2100	600	8	10.08	SQM
12	B12	3001	1500	8	36.01	SQM
BALCONY DEDUCTIONS (Y)					152.45	SQM
TOTAL DEDUCTIONS (B) = (X+Y)					643.27	SQM
TOTAL FLOOR AREA (C)		TOTAL ENVELOPE AREA -TOTAL DEDUCTIONS				
TOTAL COVERED AREA OF ONE FLOOR (C)					1092.26	SQM
FAR AREA CALCULATION						
AREA UNDER 15% DEDUCTION						
1	CUPBOARD AREA					
	CB1	1800	600	12	12.96	SQM
	CB2	1730	600	4	4.15	SQM
	CB3	1580	600	2	1.90	SQM
	CB4	1290	600	4	3.10	SQM
	CB5	1520	600	2	1.82	SQM
TOTAL CUPBOARD AREA (D)					23.93	SQM
2	FIRE STAIRCASE AREA (E)					
4	FIRE STAIRCASE	2598	5400	2	28.06	SQM
4	LIFT WELL (F)					
	1	2000	1780	2	7	SQM
	2	2000	1900	2	8	SQM
TOTAL LIFT WELL AREA (F)					15	SQM
TOTAL AREA UNDER 15% DEDECTION (G) = (D+E+F)					66.71	SQM
TOTAL FAR ACHIEVED ON ONE FLOOR (H) = (C-G)					1025.55	SQM
TOTAL NO'S FLOORS (J)					12	SQM
TOTAL FAR ACHIEVED OF ALL FLOORS (K) = (HxJ)					12306.65	

AREA UNDER 15% DEDUCTION