

DEVELOPMENT WORK PLAN

INDEX :-

Proposed L.I.G Houses (576 Nos.)

टिप्पणी:-

- 1-मवन निर्माण उपविधि के प्रस्तर 2.1.5 के अनुसार ले-आउट में बोल्ड लाईन से चिन्हांकित सम्पत्ति रेरा के पंजीकरण हेतु निर्गत की जा रही है।
- 2-मानचित्र वैधता अवधि दिनांक-27.09.2023 से दिनांक-26.09.2028 है।

LEGEND:-

- 1.- 480 NOS E.W.S. FLATS --- AREA=15876.62 Sqm.
- 1.- 576 NOS L.I.G. FLATS --- AREA= 36197.83 Sqm.

NOTE :

THIS REVISED LAYOUT / NUMBERING PLAN HAS BEEN PREPARED ON THE BASIS OF DEMAND RECEIVED FROM E.E. CD-LKO-5 VIDE HIS LETTER NO-965, DATED-11-09-23, E.E. CD-LKO-2 VIDE HIS LETTER NO-2118, DATED-25-09-23 AND S.E. VRINDAVAN CIRCLE, VIDE HIS LETTER NO. 3637, DATED-25-09-23.

- 6.00m Wide Road
- 7.5 m wide Road
- 12.00 m Wide Road
- Proposed Park




27/09/23 वा0सहो
21/09/23 स0वा0नि0
27.09.23 वा0नि0
27.09.23 मु0वा0नि0

SECTOR-13

नोट:-प्रस्तावित अल्प आय वर्ग फ्लैट (जी0+3) प्रकार-576 नग

नोट:-प्रस्तावित दुर्बल आय वर्ग फ्लैट (जी0+3) प्रकार-480 नग

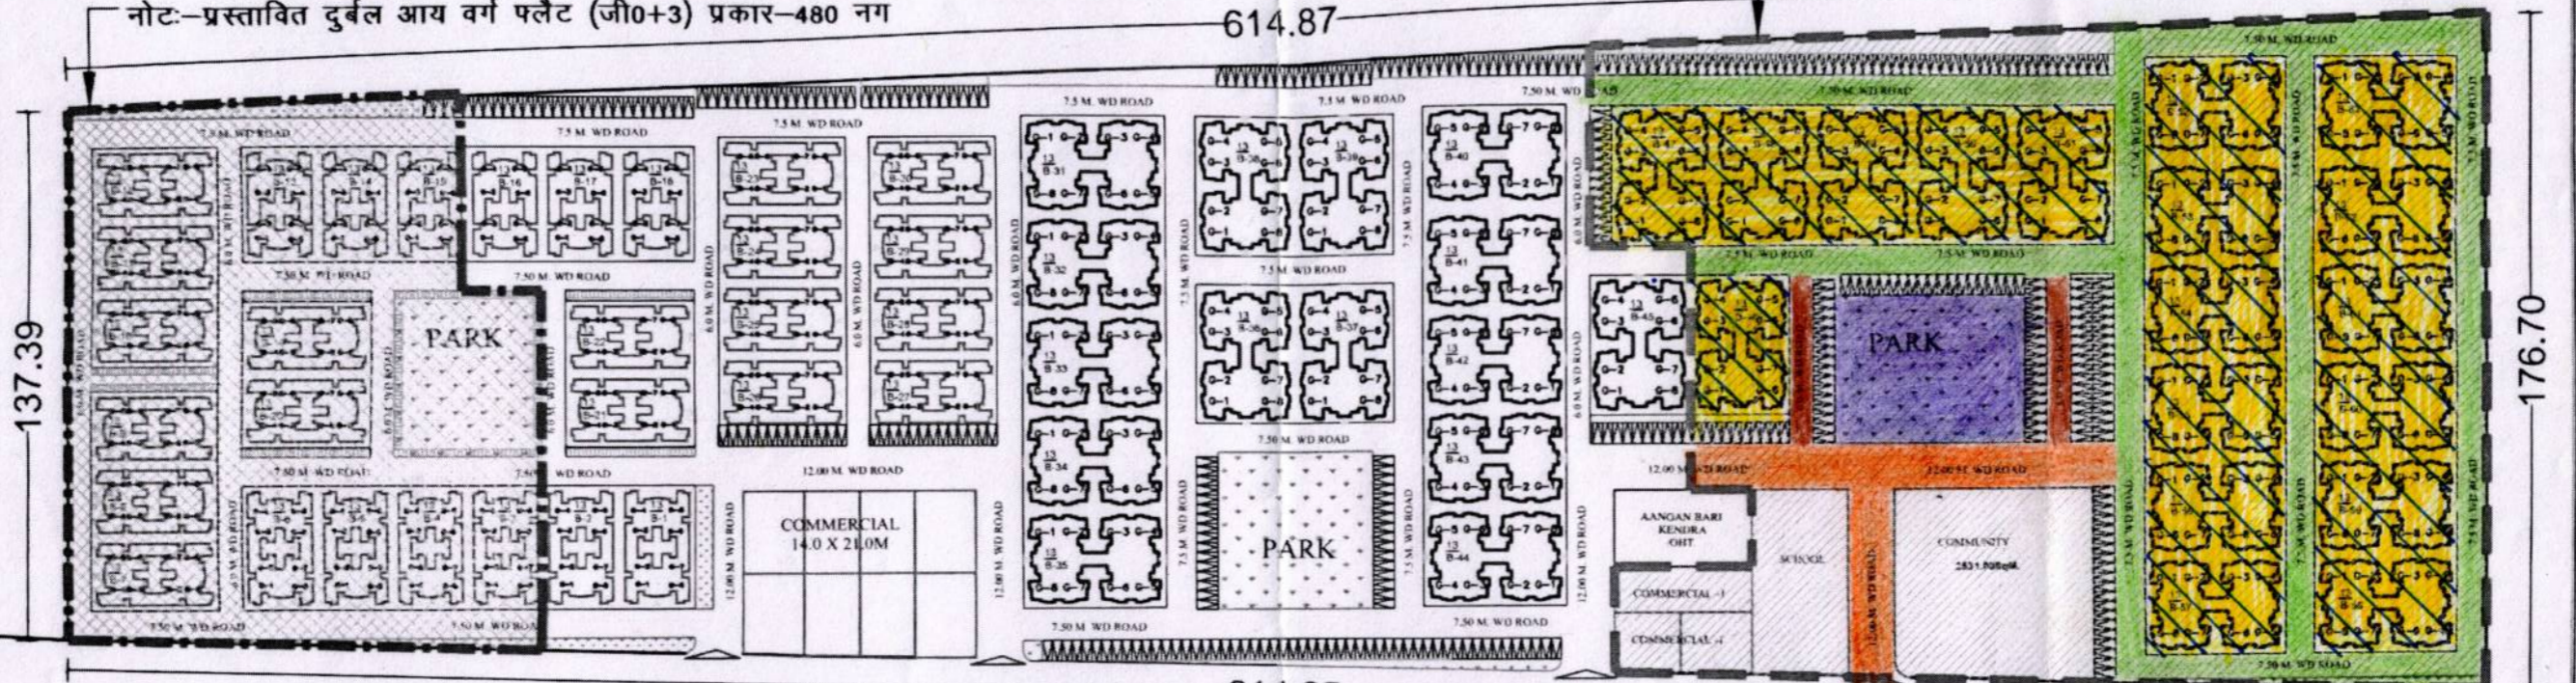

30.00 MT. WIDE ROAD

TYPICAL BLOCK NUMBERING PLAN-32 (L.I.G.) units

SINGLE UNIT NO.- 13/ B31/ G-8

SECTOR	BLOCK	FLOOR	UNIT NUMBER
13	B-31	G.	1 TO 8
13	B-31	F.	9 TO 16
13	B-31	S.	17 TO 24
13	B-31	T.	25 TO 32

TYPICAL BLOCK NUMBERING PLAN-32 (E.W.S.) units

SINGLE UNIT NO.- 13/ B1/ G-8

SECTOR	BLOCK	FLOOR	UNIT NUMBER
13	B-1	G.	1 TO 8
13	B-1	F.	9 TO 16
13	B-1	S.	17 TO 24
13	B-1	T.	25 TO 32

NOTE : THIS REVISED NUMBERING PLAN HAS BEEN PREPARED ON THE BASIS OF DEMAND RECEIVED FROM S.E. VRINDAVAN CIRCLE, VIDE HIS LETTER NO. 2572/M-14/112, DATED- 04.11.2020.

ARCHITECTURE & PLANNING UNIT-6
U.P. AVAS EVAM VIKAS PARISHAD, LUCKNOW

REVISED LAYOUT/ NUMBERING PLAN OF EWS AND LIG FLAT'S AT SECTOR-13, VRINDAVAN YOJNA , LUCKNOW.

UPAVP
ARCHITECTURE AND PLANNING UNIT-6
NEELGIRI COMPLEX,
INDIRA NAGAR LUCKNOW
Email : uphd@sachmet.in

FILE NO.- UPHDB/UNIT-6/VRINDAVAN/SEC-13/40
DRG.NO.- UPHD/APPD/UNIT-6/VRINDAVAN/EWS&LIG/Flats/Sec-13/256/2023

DATE	VALID UP TO
09-11-2020	08-11-2025
CHECKED BY VIKRAM SINGH GAUTAM DIP.ARCH. ARCH.ASSTT.	SD - 09-11-2020
VIBHA SRIVASTAVA A.I.I.A ASSTT.ARCH.PLANNER	SD - 09-11-2020
VIKAS KUMAR B.ARCH ARCHITECT PLANNER	SD - 09-11-2020
DINESH KUMAR CHIEF ARCHITECT PLANNER	SD - 09-11-2020

Dim JB AR BE