





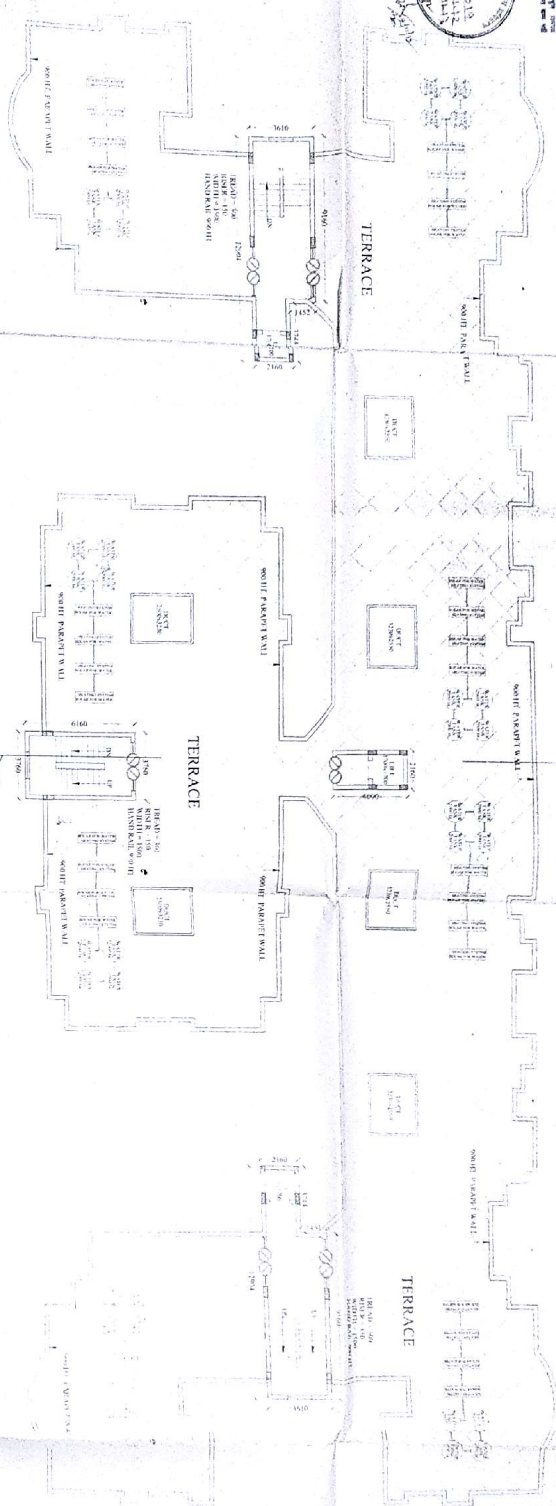

TERRACE PLAN

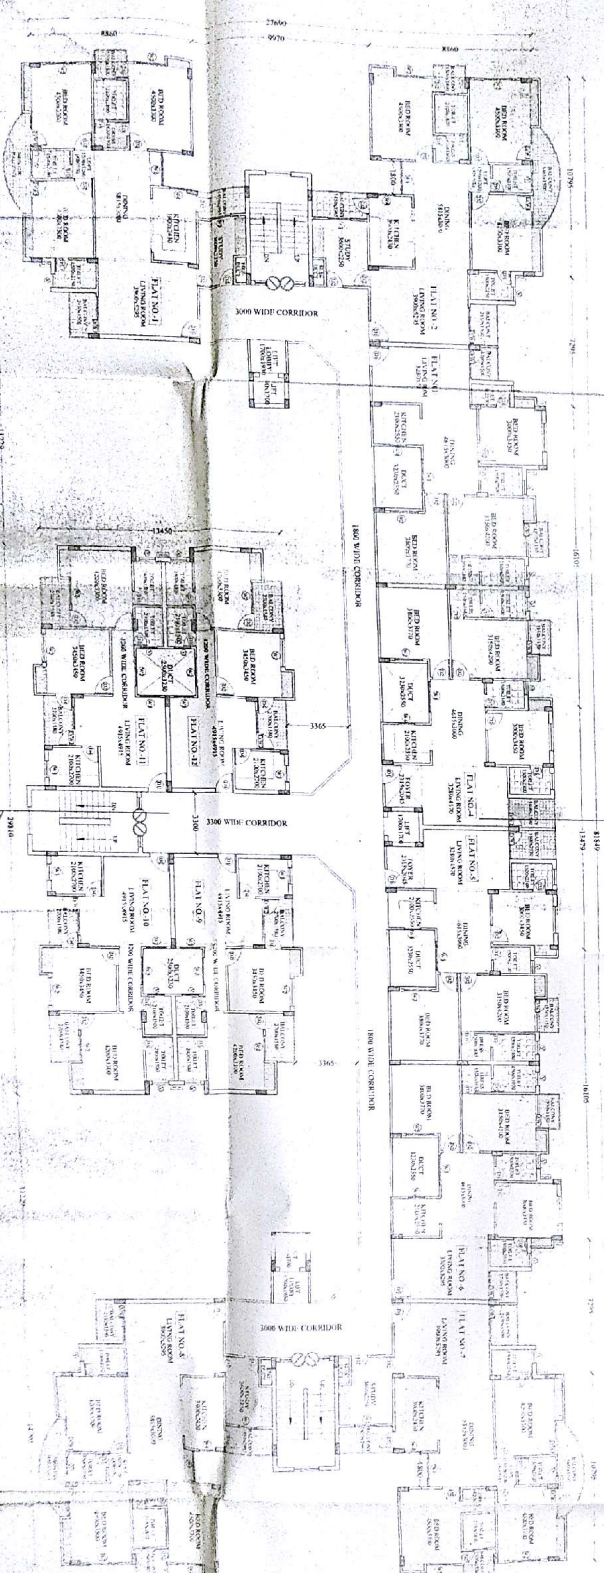

TYPICAL FLOOR PLANS
(1st, 2nd, 3rd, 4th, 5th & 6th FLOOR)
(BLOCK-C)

PROPOSED


1	2	
1	2	

[illegible]

P. N. SRIVASTAVA
VASTULIPI

