


Sewer & Road

Prepared Block in Agreement
Package A, B, C
Extra Proposed block

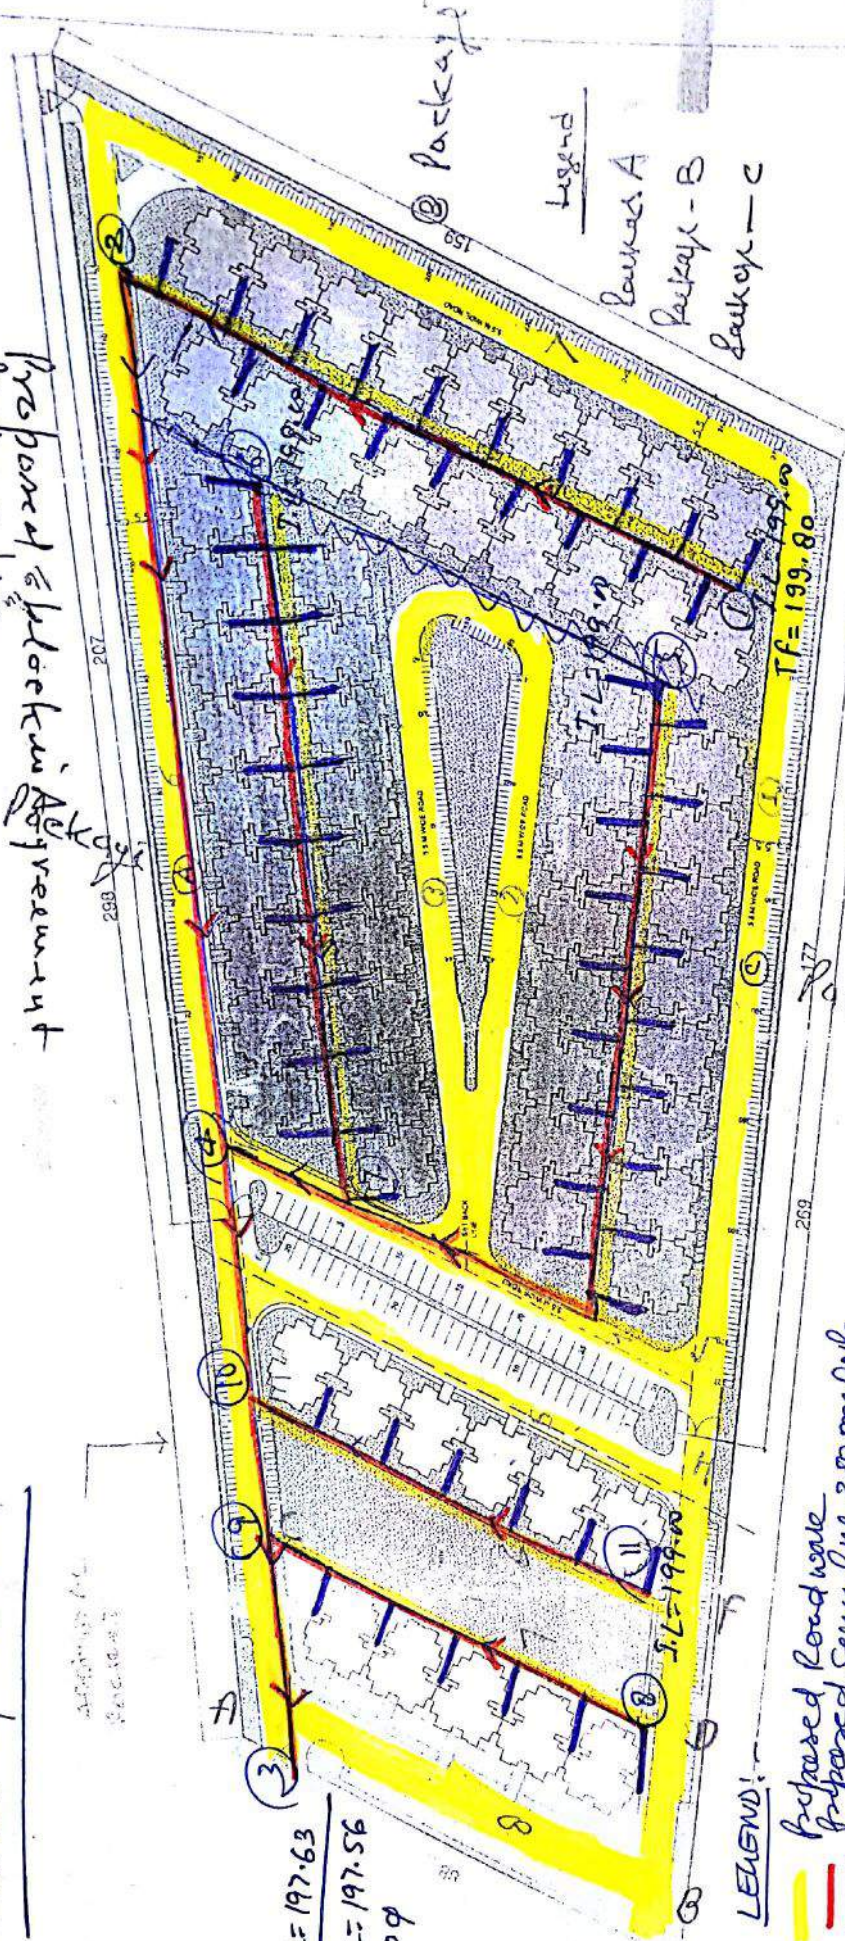

I.L. = 197.63
Bot. I.L. = 197.56
4000

LEGEND:-

Proposed Road work
Proposed Sewer line 250mm/150mm
Proposed Sewer Connection 150mm

Legend

Package A
Package - B
Package - C

AREA CALCULATIONS (PRELIMINARY CONSIDERED)
PLOT AREA = 23322.9 SQ.M
NO. OF BLOCKS = 52
NO. OF DWELLING UNITS = 832 UNITS
GROUND COVERAGE = 143.68 X 52 = 7471.36 SQ.M
= 32.03 %
BUILT UP AREA = 29885.44 = 827.84 (MUMTY)
FAR ACHIEVED = 30713.23 SQ.M
= 1.32

NO. OF PARKING PROVIDED:
4 WHEELERS = 31
2 WHEELERS = 544

NO. OF PARKING PROVIDED:
4 WHEELERS = 50
2 WHEELERS = 144

SITE PLAN

GREATER NOIDA INDUSTRIAL
DEVELOPMENT AUTHORITY

PROPOSED EWS HOUSING
AT GREATER NOIDA

DRAWING TITLE:
SITE PLAN

ARCHITECT:
ASHUTOSH KR. AGARWAL
PLOT NO. 10, AGARWAL NAGAR,
INDRA PRASAD ROAD, NEW DELHI
PIN - 110028



DATE:


22.03

Handwritten signature

[illegible]


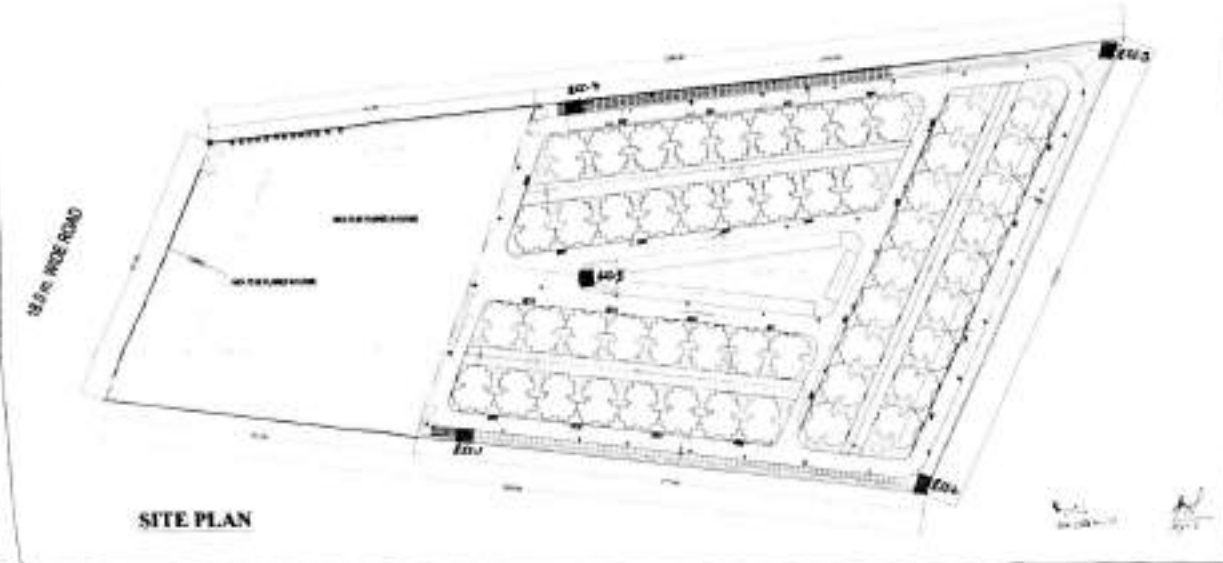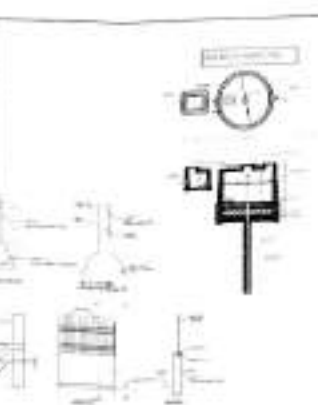[illegible]

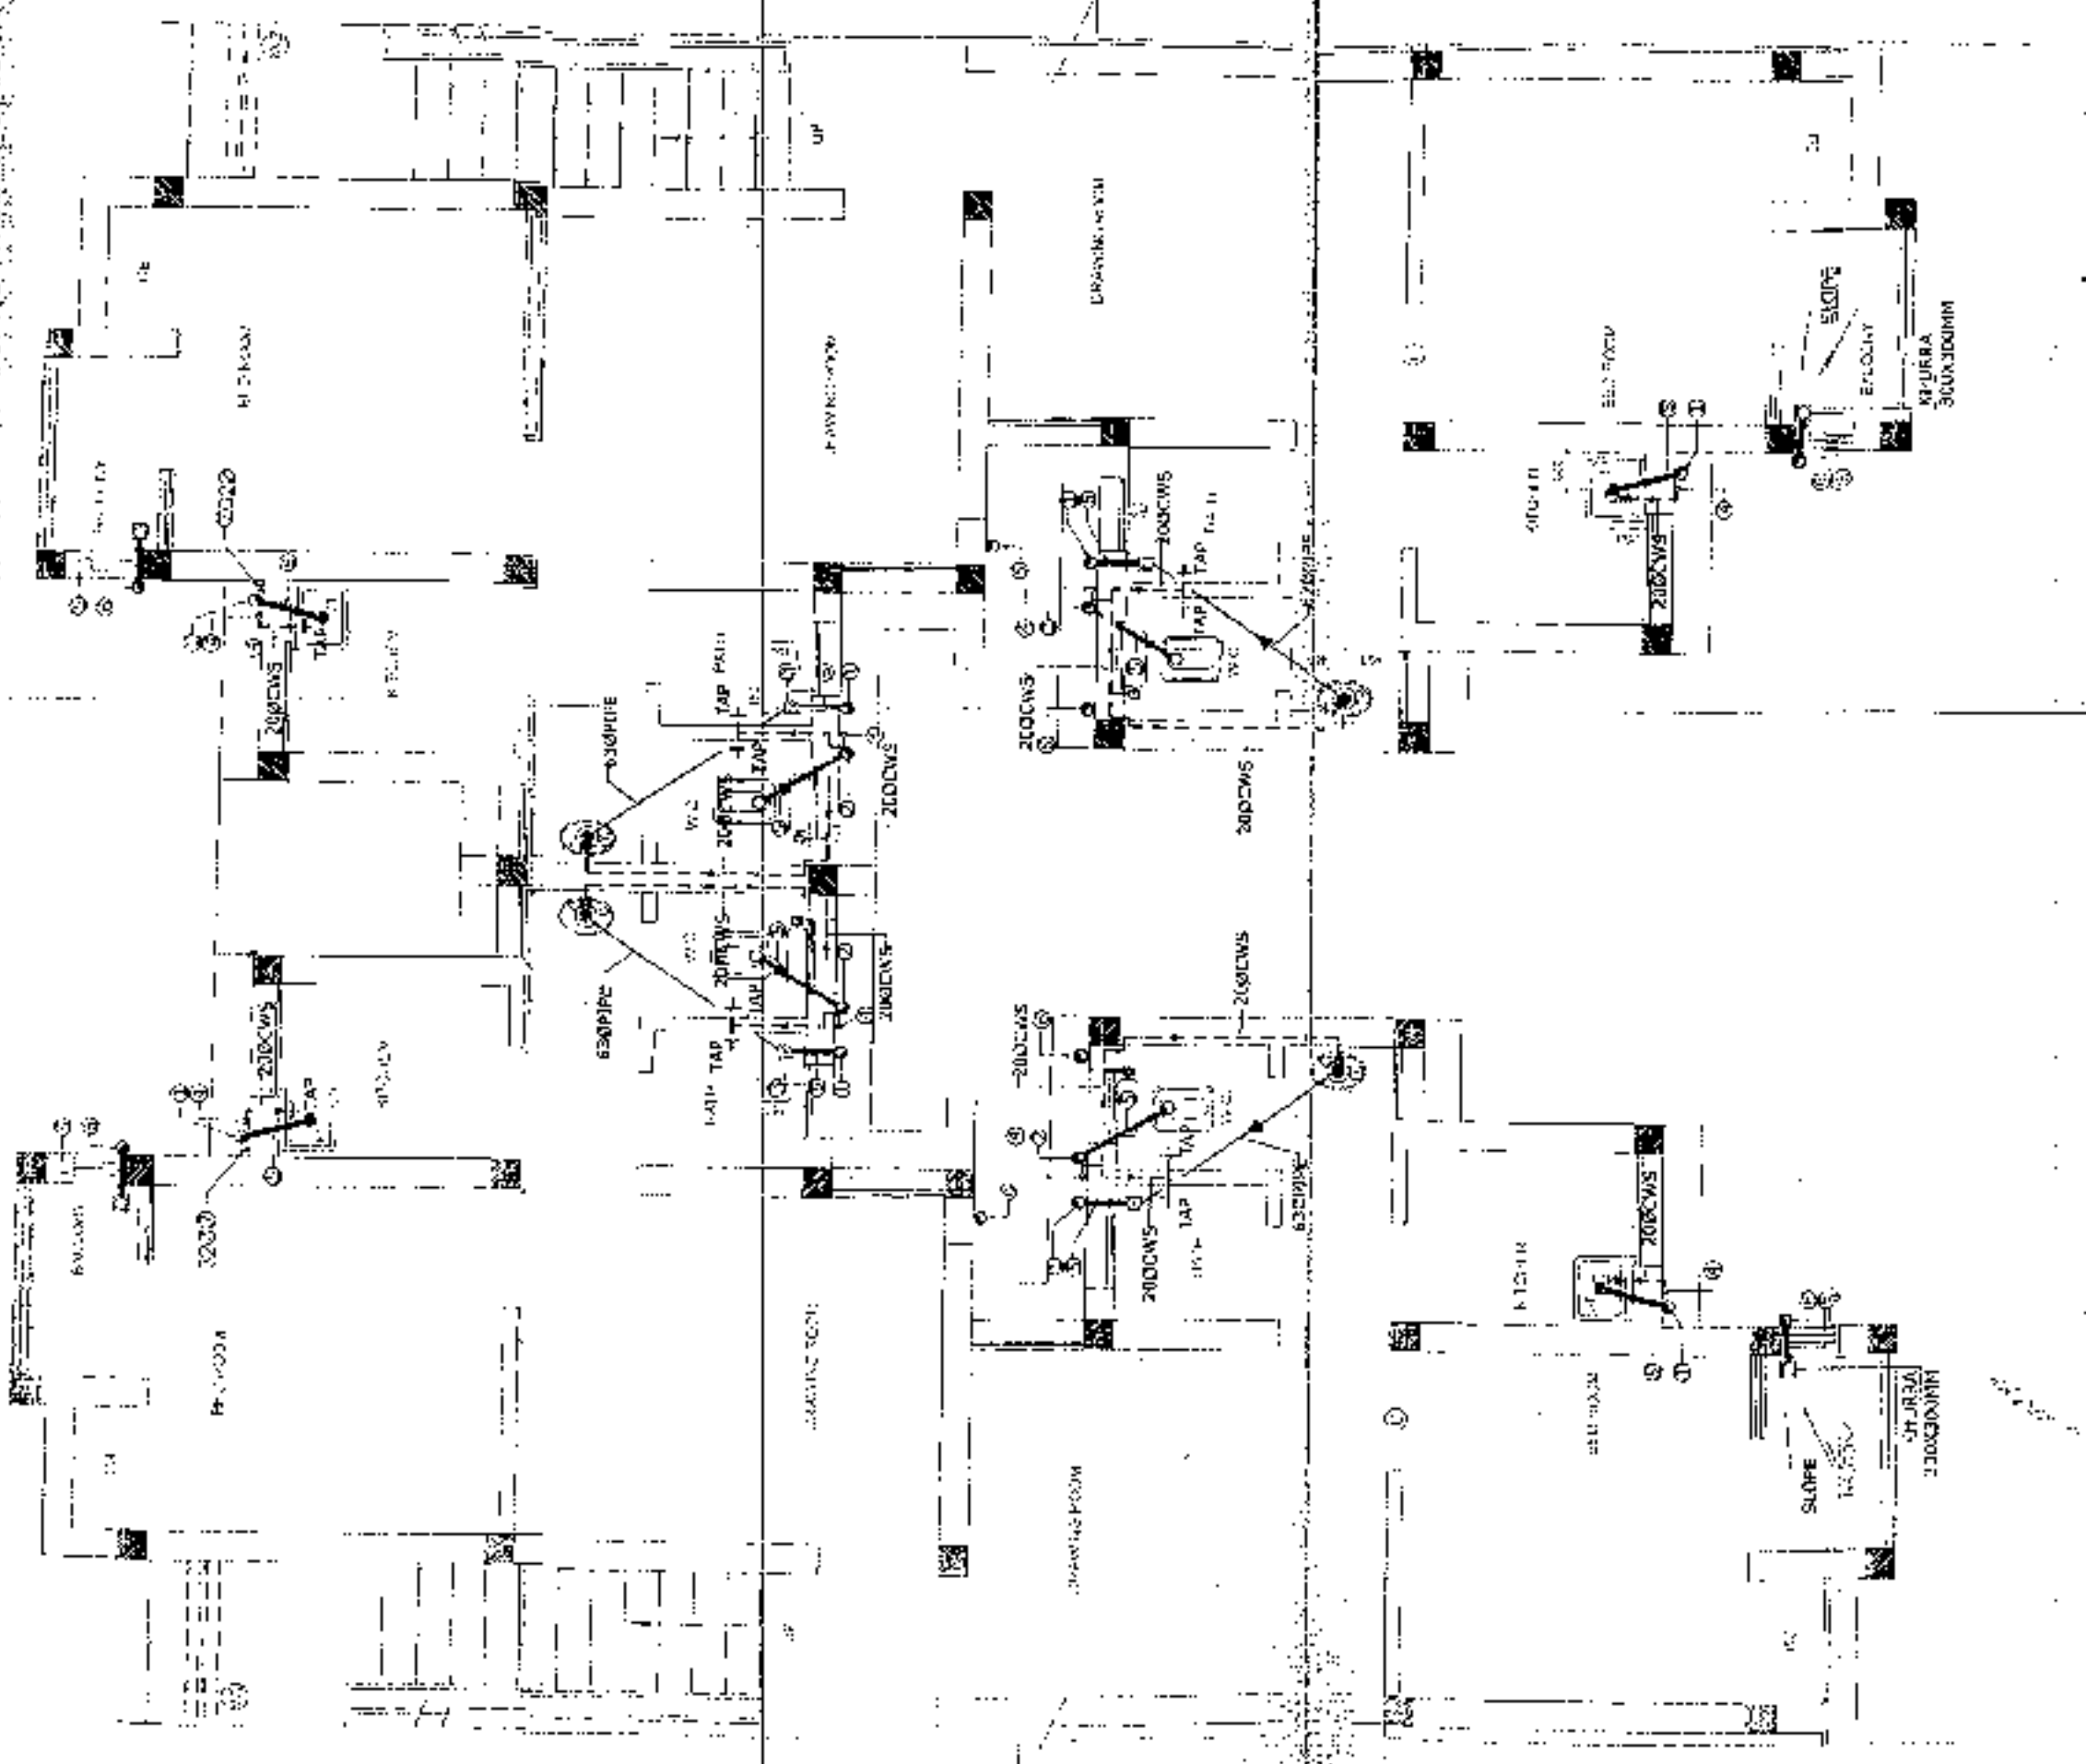

LEGEND

- ① 110MM WASTE & VENT PIPE
- ② 110MM SOIL & VENT PIPE
- ③ FLOOR TRAP
- ④ COLD WATER SUPPLY
- ⑤ DROPPING PIPE
- ⑥ 110MM PIPE
- ⑦ 110MM W.P.
- ⑧ COLD WATER RISER PIPE

Prepared by: *[Signature]*
 Checked by: *[Signature]*
 Date: 28.06.11

**FIRST FLOOR PLAN
& TYPICAL FLOOR PLAN**


[Signature]
 Date: 28.06.11

**PROPOSED 35.06 SQ.M HOUSING
AT GREATER NOIDA**

Approved
[Signature]
 P. K. Gupta
 Development of Civil Engineering
 Indian Institute of Technology
 New Delhi, India - 110016

**GREATER NOIDA INDUSTRIAL
DEVELOPMENT AUTHORITY**



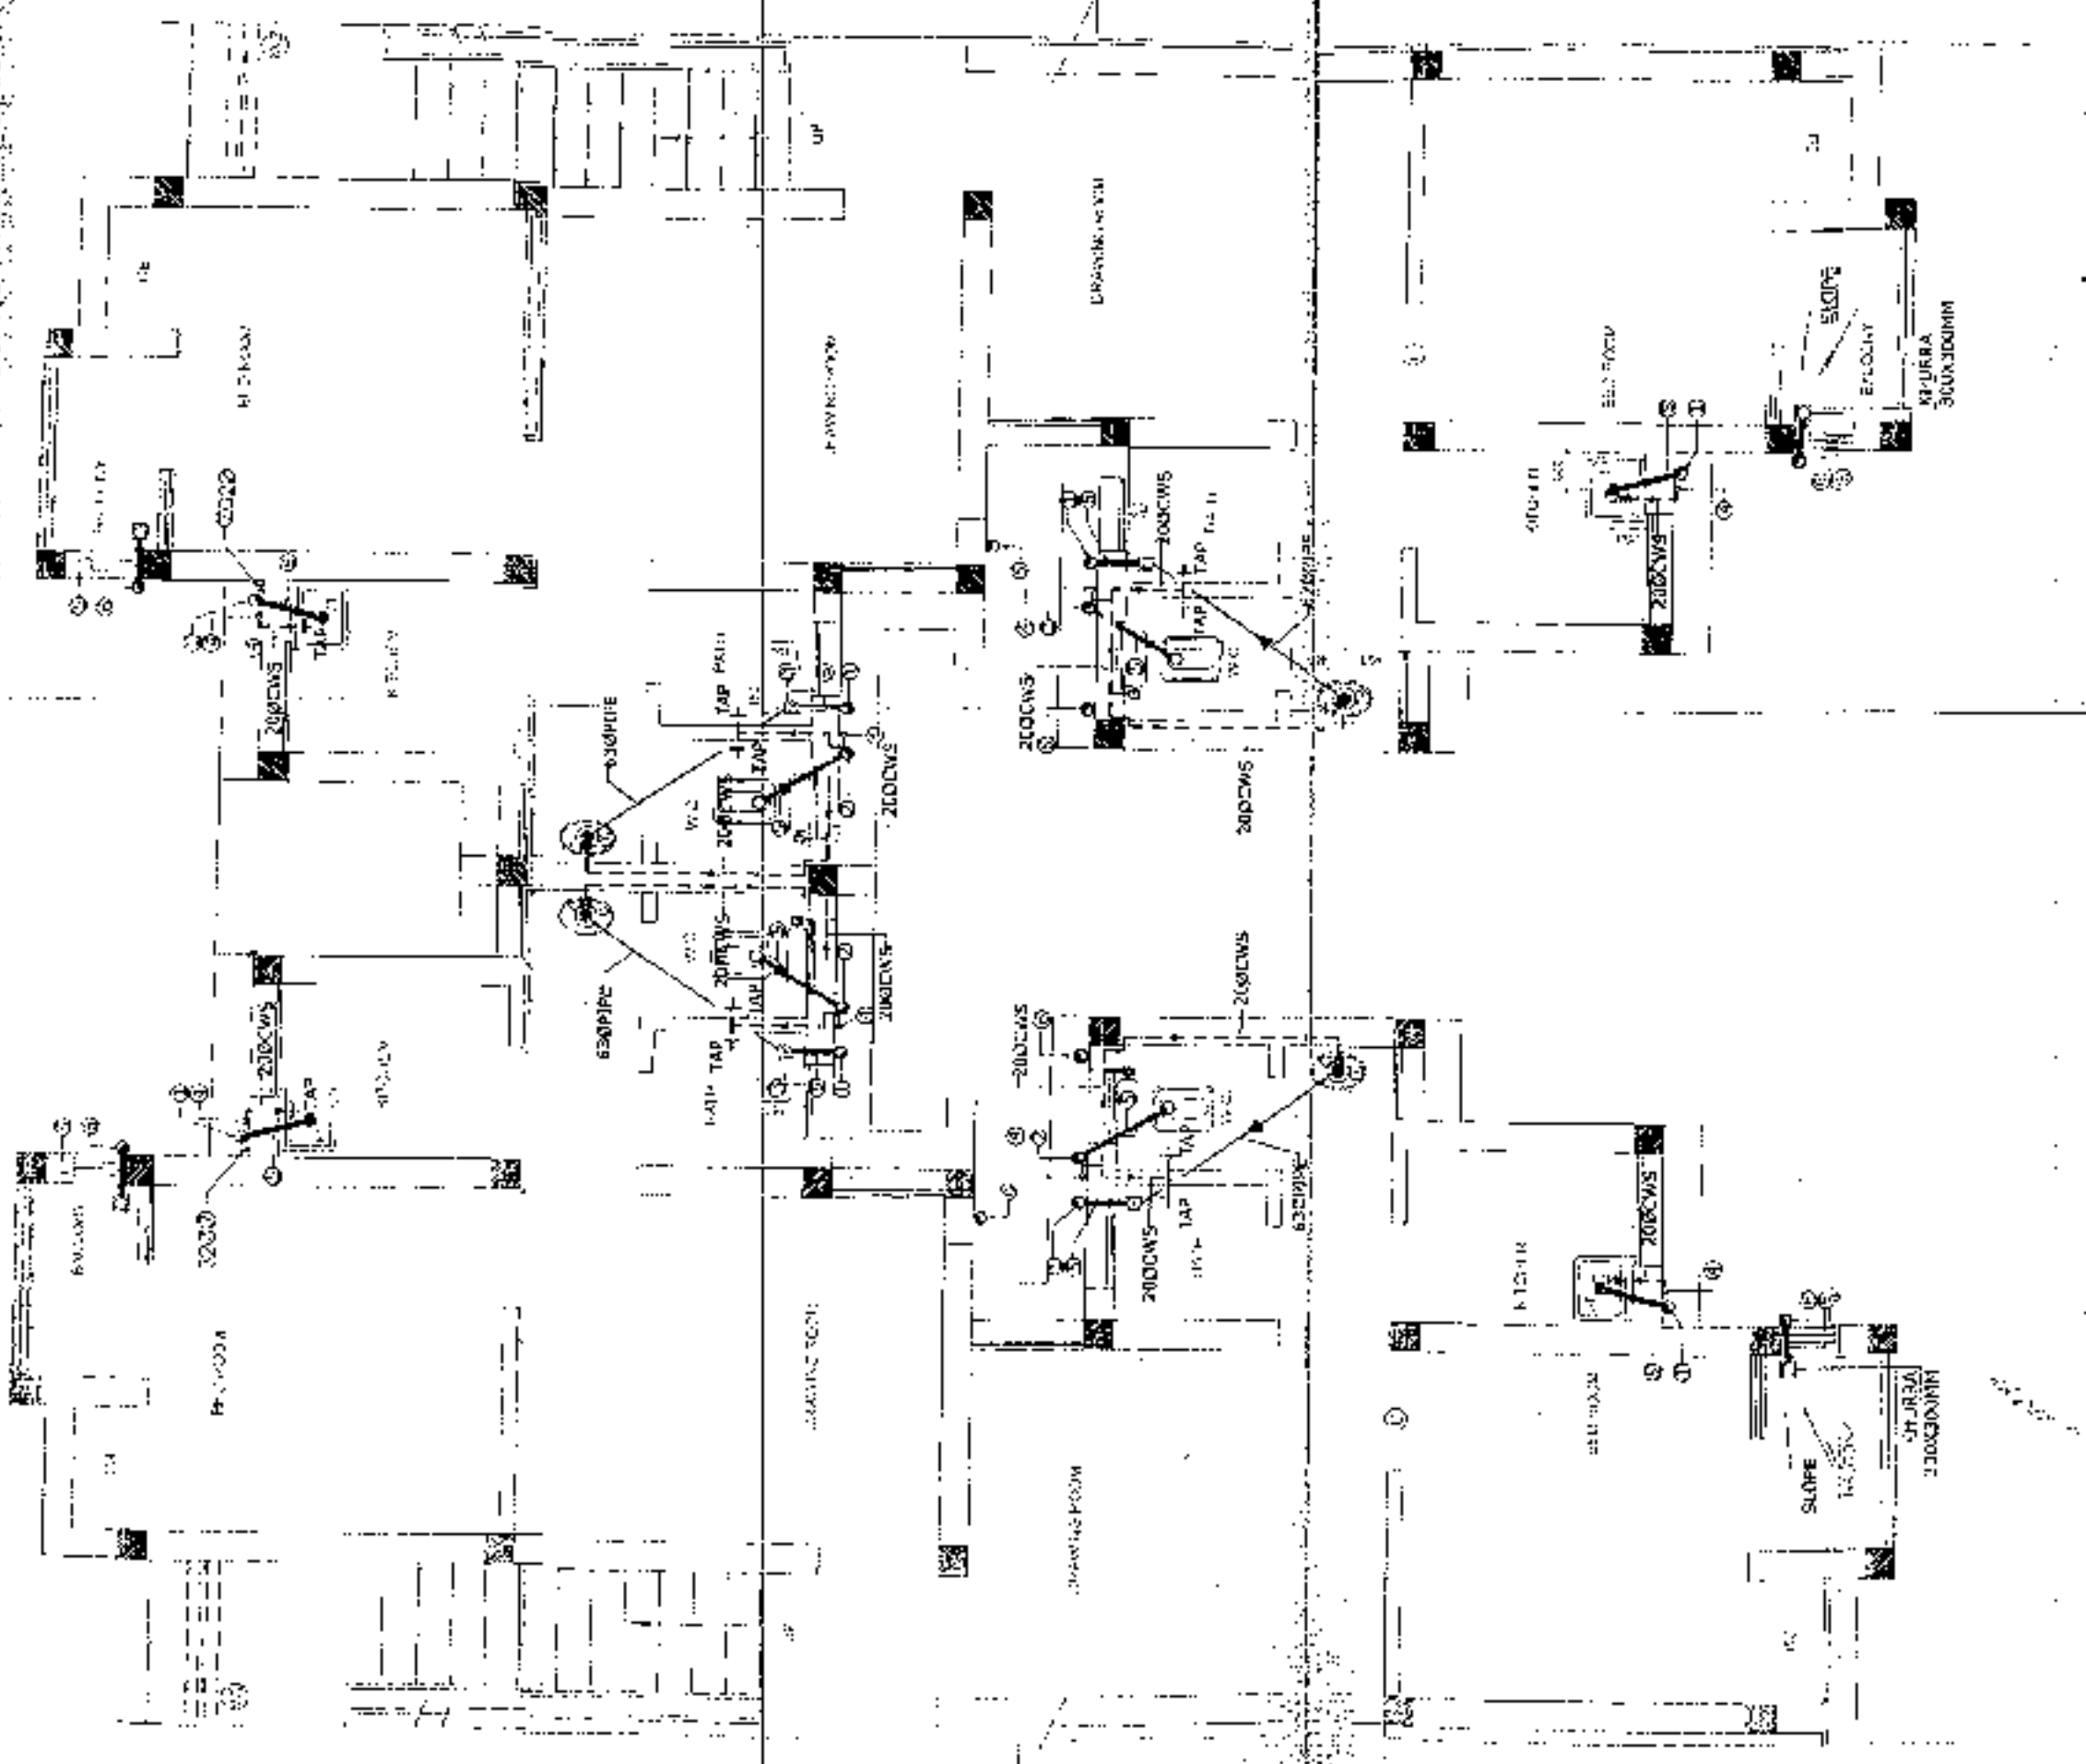

LEGEND

- ① 110MM WASTE & VENT PIPE
- ② 110MM SOIL & VENT PIPE
- ③ FLOOR TRAP
- ④ COLD WATER SUPPLY
- ⑤ DROPPING PIPE
- ⑥ 110MM PIPE
- ⑦ 110MM W.P.
- ⑧ COLD WATER RISER PIPE

Prepared by: *[Signature]*
 Checked by: *[Signature]*
 Date: 28.06.11


**FIRST FLOOR PLAN
& TYPICAL FLOOR PLAN**


[Signature]
 Date: 28.06.11

**PROPOSED 35.06 SQ.M HOUSING
AT GREATER NOIDA**

Approved
[Signature]
 P.K. Gupta
 Director of Civil Engineering
 Indian Institute of Technology
 New Delhi, New Delhi 110016

GREATER NOIDA INDUSTRIAL
 DEVELOPMENT AUTHORITY



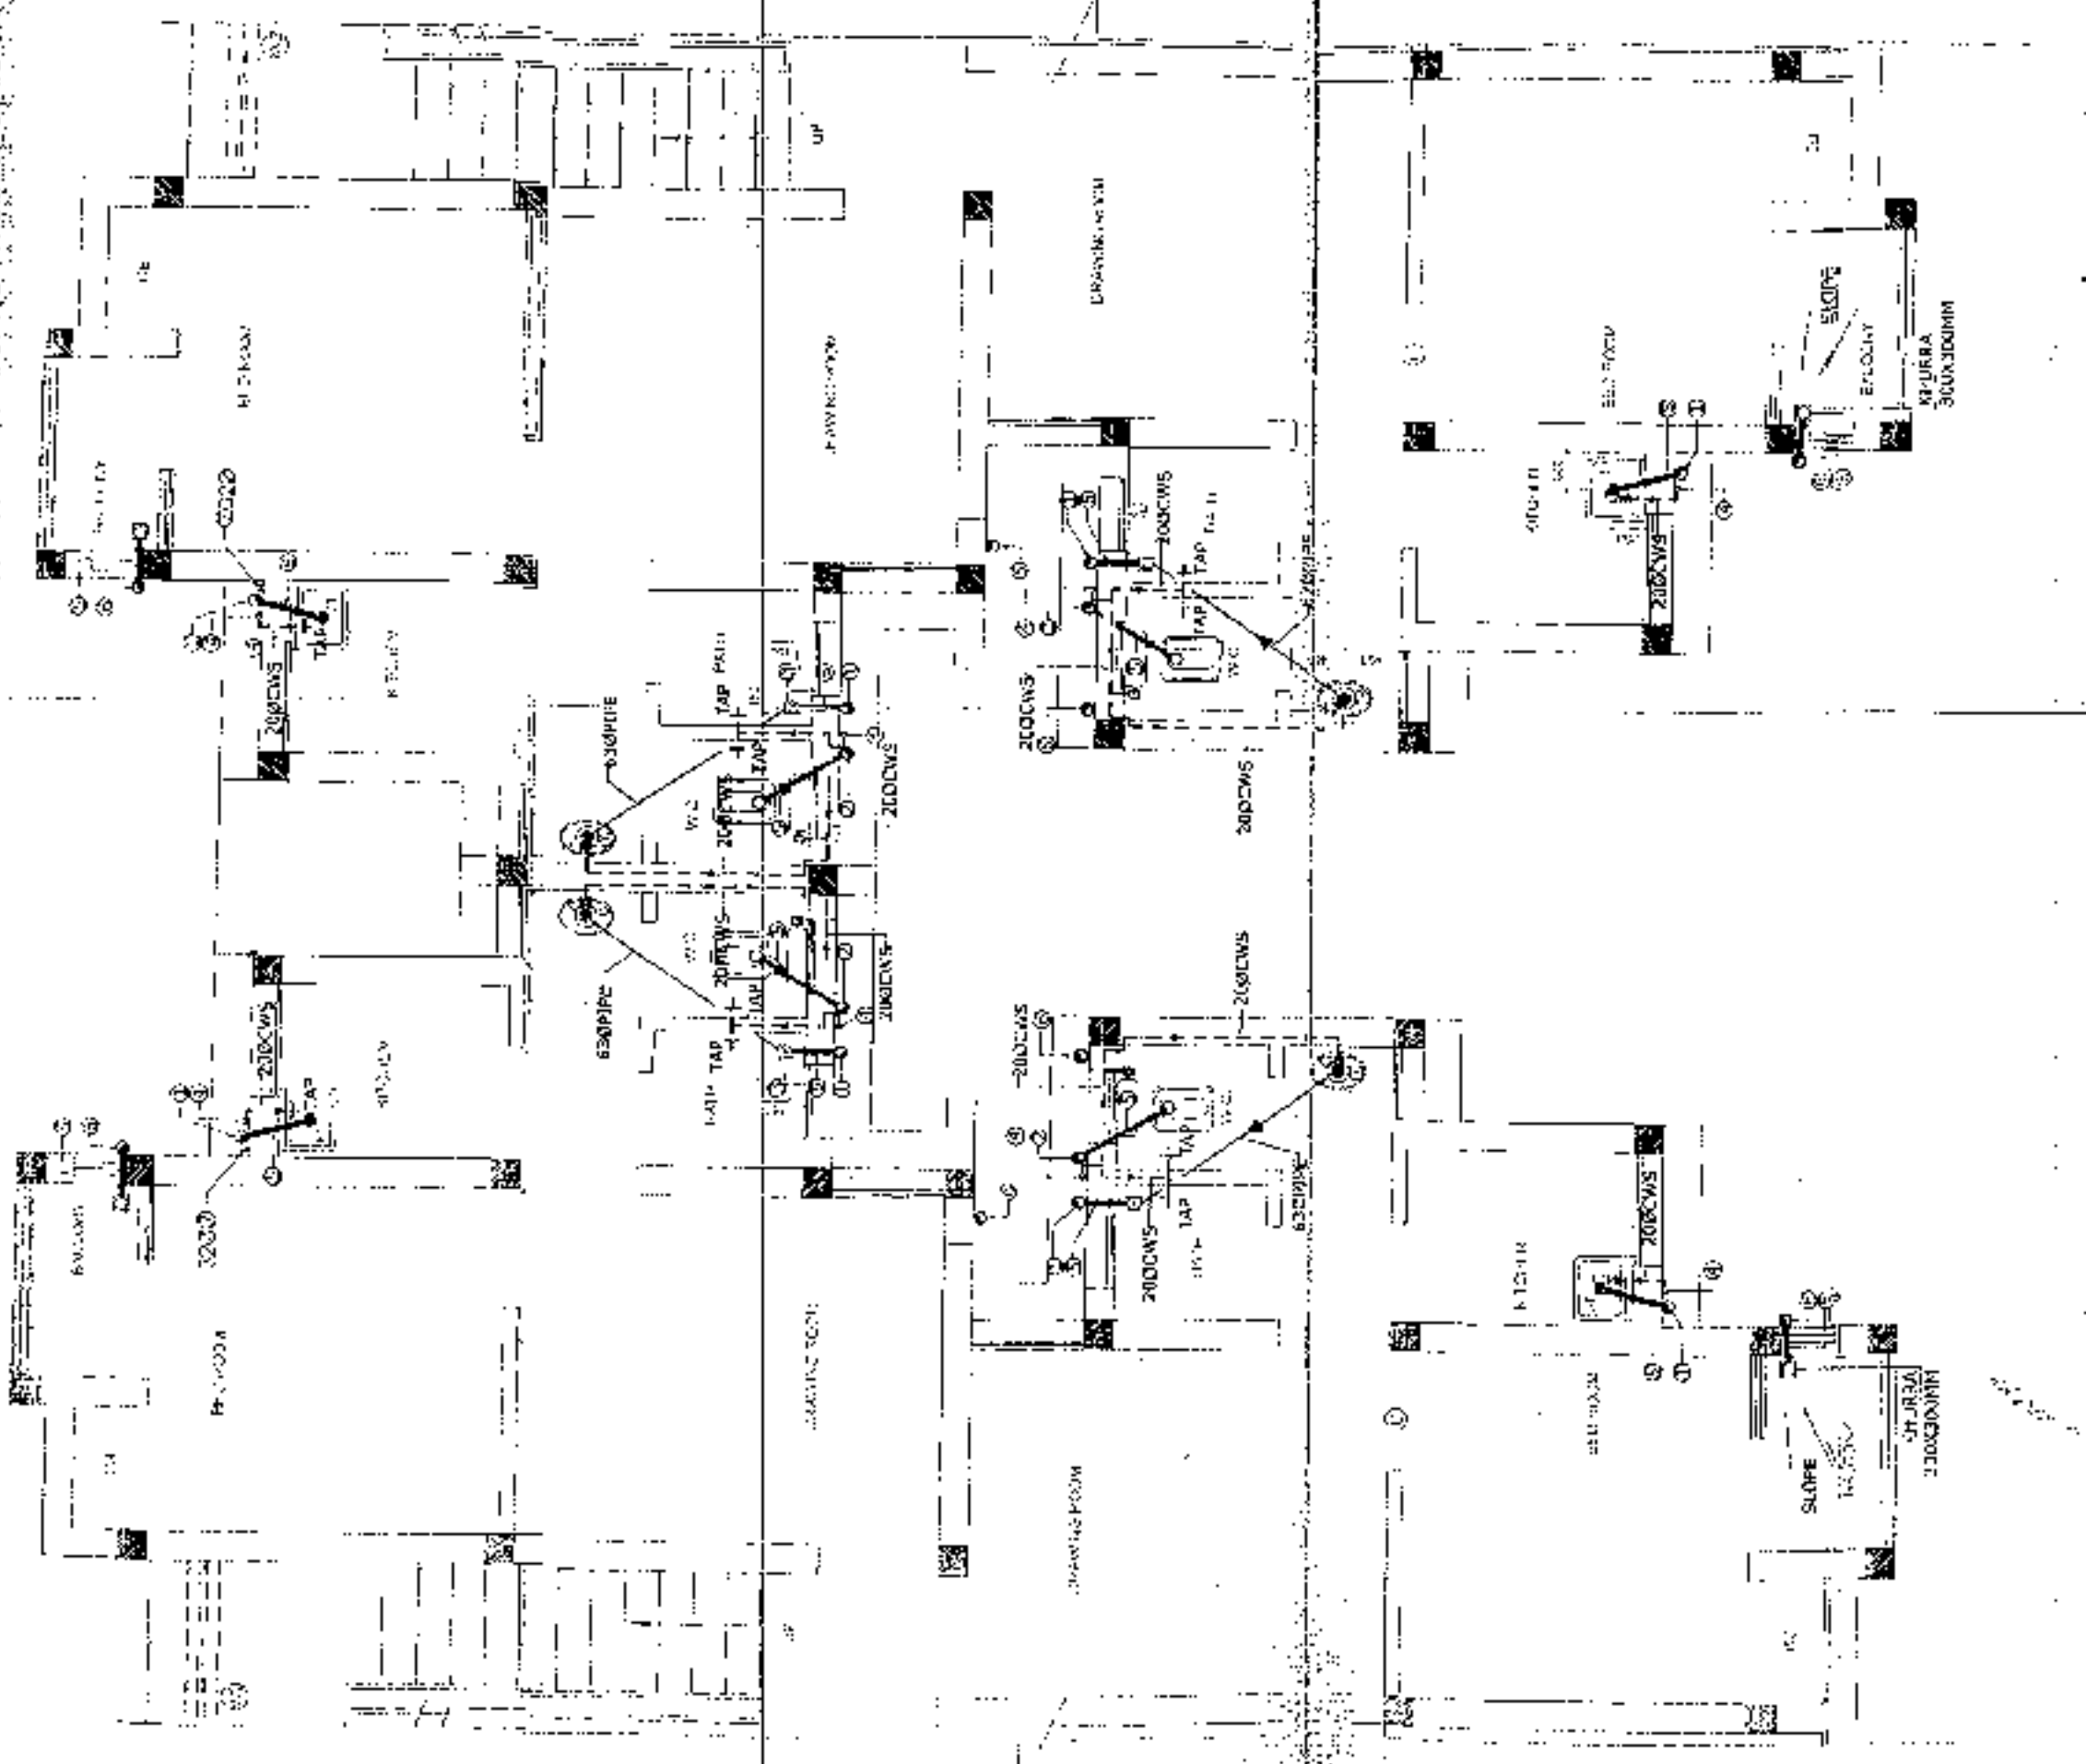

LEGEND

- ① 110MM WASTE & VENT PIPE
- ② 110MM SOIL & VENT PIPE
- ③ FLOOR TRAP
- ④ COLD WATER SUPPLY
- ⑤ DROPPING PIPE
- ⑥ 110MM PIPE
- ⑦ 110MM W.P.
- ⑧ COLD WATER RISER PIPE

Prepared by: *[Signature]*
 Checked by: *[Signature]*
 Date: 28.06.11


**FIRST FLOOR PLAN
& TYPICAL FLOOR PLAN**


[Signature]
[Signature]
[Signature]

**PROPOSED 35.06 SQ.M HOUSING
AT GREATER NOIDA**

GREATER NOIDA INDUSTRIAL
DEVELOPMENT AUTHORITY

Approved
[Signature]



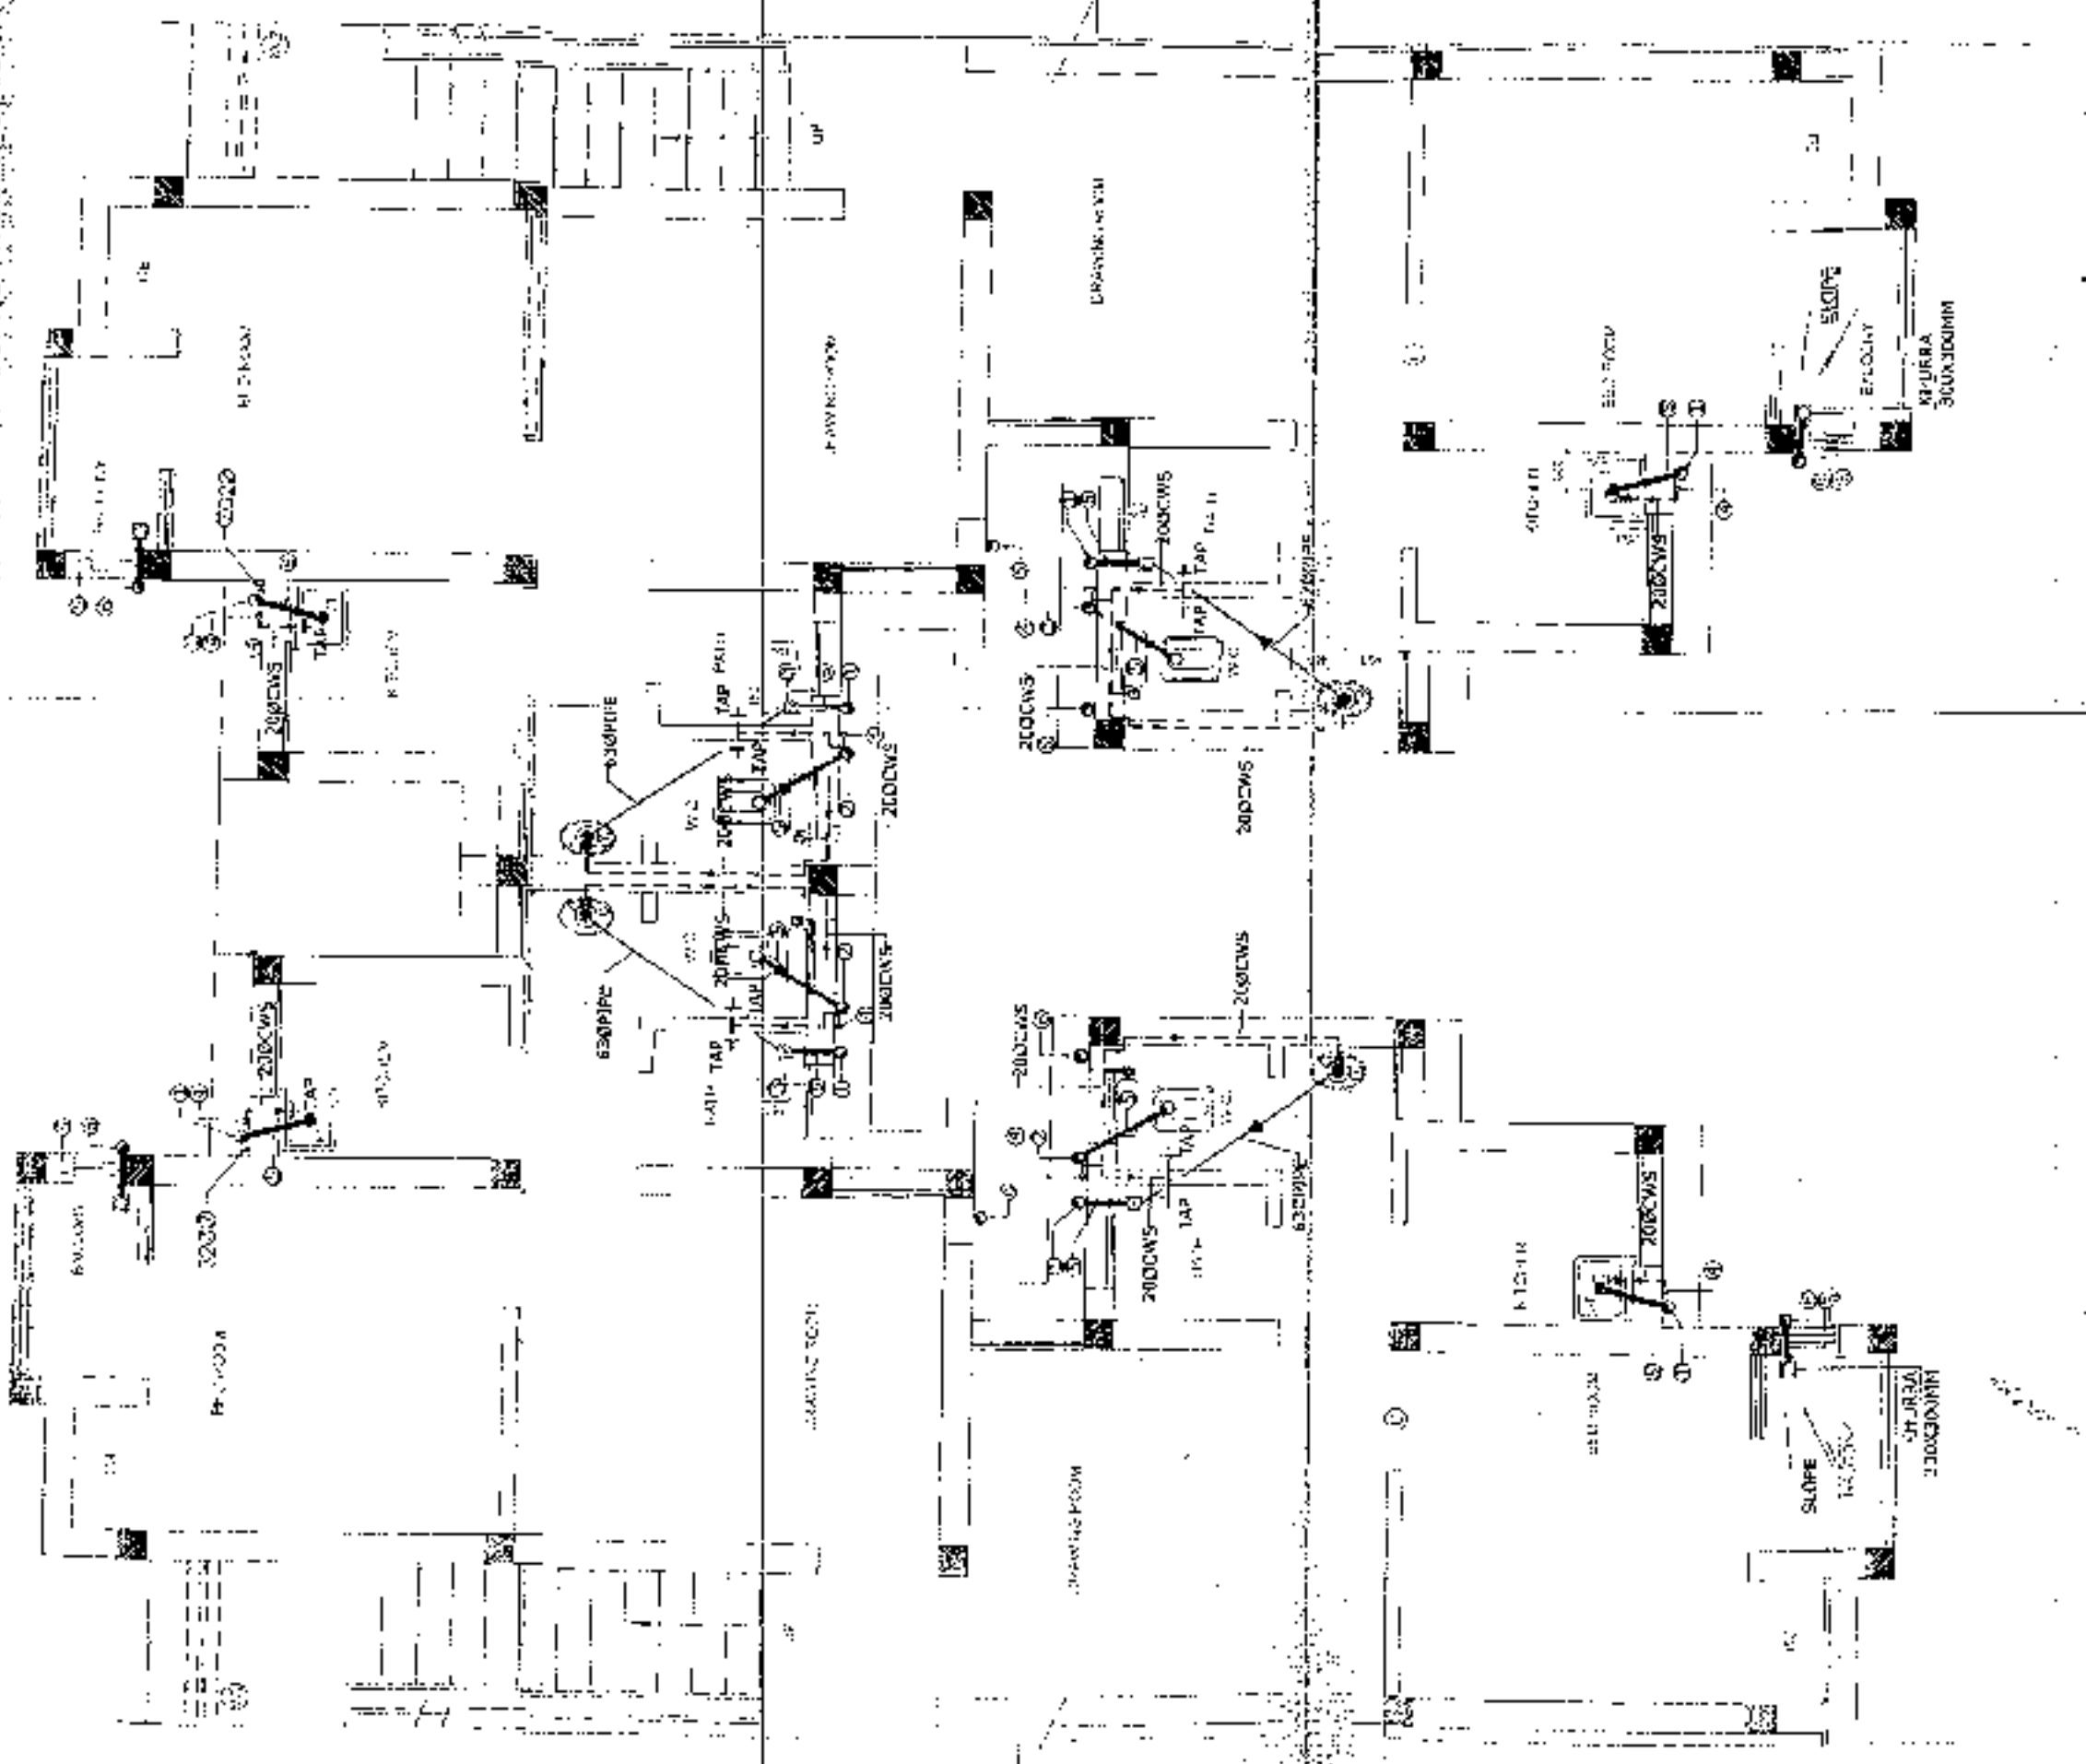

LEGEND

- ① 110MM WASTE & VENT PIPE
- ② 110MM SOIL & VENT PIPE
- ③ FLOOR TRAP
- ④ COLD WATER SUPPLY
- ⑤ DROPPING PIPE
- ⑥ 110MM PIPE
- ⑦ 110MM W.P.
- ⑧ COLD WATER RISER PIPE

Prepared by: *[Signature]*
 Checked by: *[Signature]*
 Date: 28.06.11


**FIRST FLOOR PLAN
& TYPICAL FLOOR PLAN**

[Signature]
[Signature]
 Date: 28.06.11

**PROPOSED 35.06 SQ.M HOUSING
AT GREATER NOIDA**

Approved
[Signature]

GREATER NOIDA INDUSTRIAL
 DEVELOPMENT AUTHORITY

