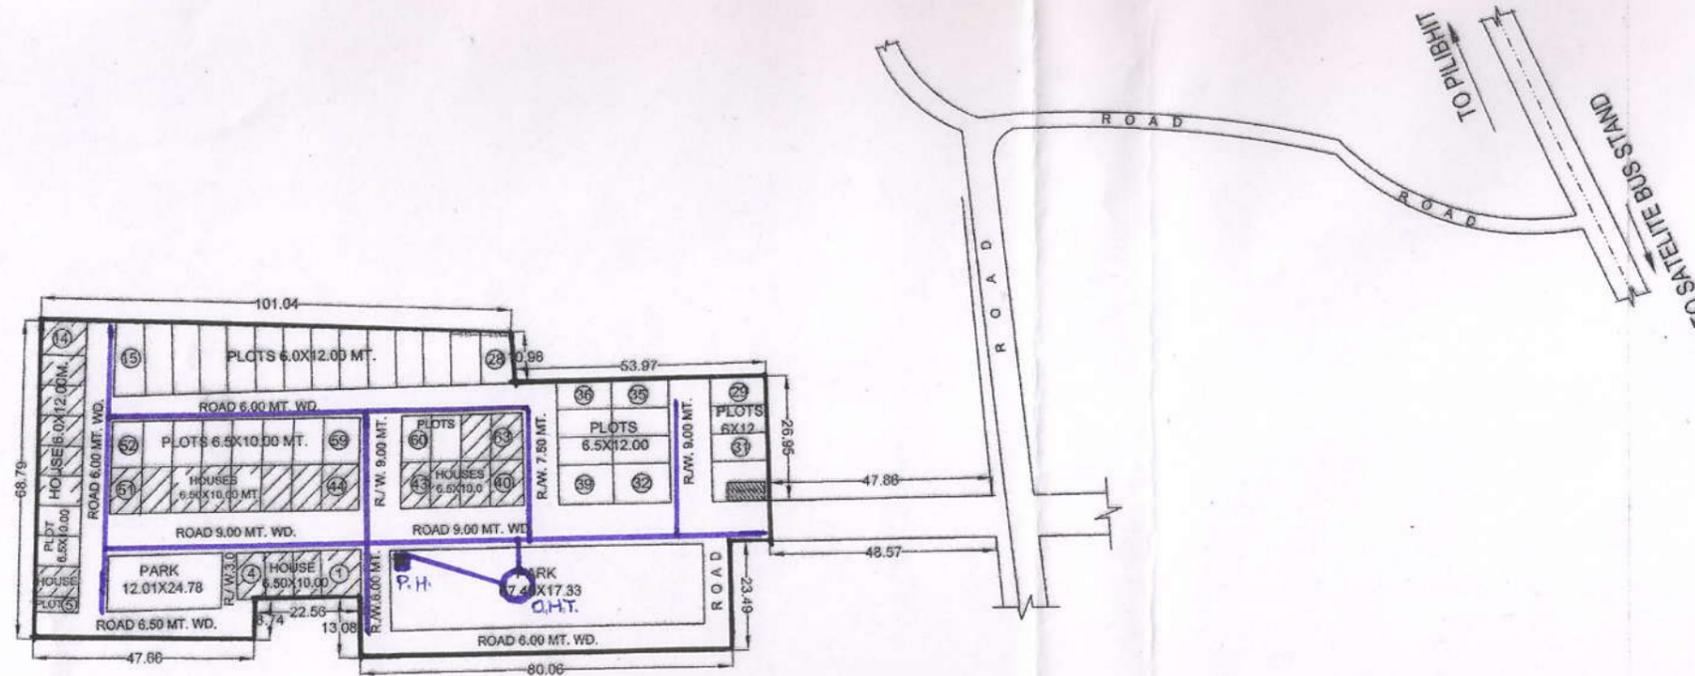


BDS Biharman Nagla
UP RERA PRJ 13349



INDEX

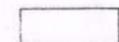
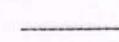
WATER LINE

Asahi
अमर सहाय
अवर अभियन्ता

Bhad

EXISTING / REVISED LAYOUT PLAN

के.के. त्रिवेदी
सहायक अभियन्ता

-  EXISTING BLOCKS
-  PROPOSED SCHEME
-  SCHEME BOUNDARY

BAREILLY DEVELOPMENT AUTHORITY

AREA STATEMENT:

AREA UNDER SCHEME =	9025.00 Sq.Mt.	100.00 %
AREA UNDER EXIST. HOUSES & PROP. PLOTS	= 4261.00 Sq.Mt.	47.21 %
AREA UNDER PARK	= 1468.00 Sq.Mt.	16.27 %
AREA UNDER ROAD	= 3200.00 Sq.Mt.	35.46 %
AREA UNDER GREEN	= 95.00 Sq.Mt.	1.06 %

DETAIL OF PLOTS

S.NO.	CATEGORY	SIZE	NO.
1.	EX.ST HOUSES	6.50 X 10.00	25
2.	PROP. PLOTS	6.50 X 10.00	12
3.	PROP. PLOTS	6.00 X 12.00	25
4.	PROP. PLOTS	3.30 X 10.00	01

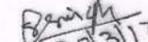
**EXISTING / REVISED LAYOUT PLAN
OF BHARAO DEVRAS SCHEME
AT BIHAR MAN NAGLA BAREILLY.**

B.D.S. - BIHAR MAN NAGLA - 2

SCALE:
1 : 1000

DATED:
28-MARCH-17

NORTH:
N


 LEKHPAL	 SURVEYOR	ANIL KUMAR ARYA. (DRAUGHTSMAN)	
J.E. (B.D.A.)	A.E. (B.D.A.)	EX.EN. (B.D.A.)	C.EN. (B.D.A.)
DY.SEC. (B.D.A.)	C.T.P. (B.D.A.)	SEC. (B.D.A.)	V.C. (B.D.A.)