
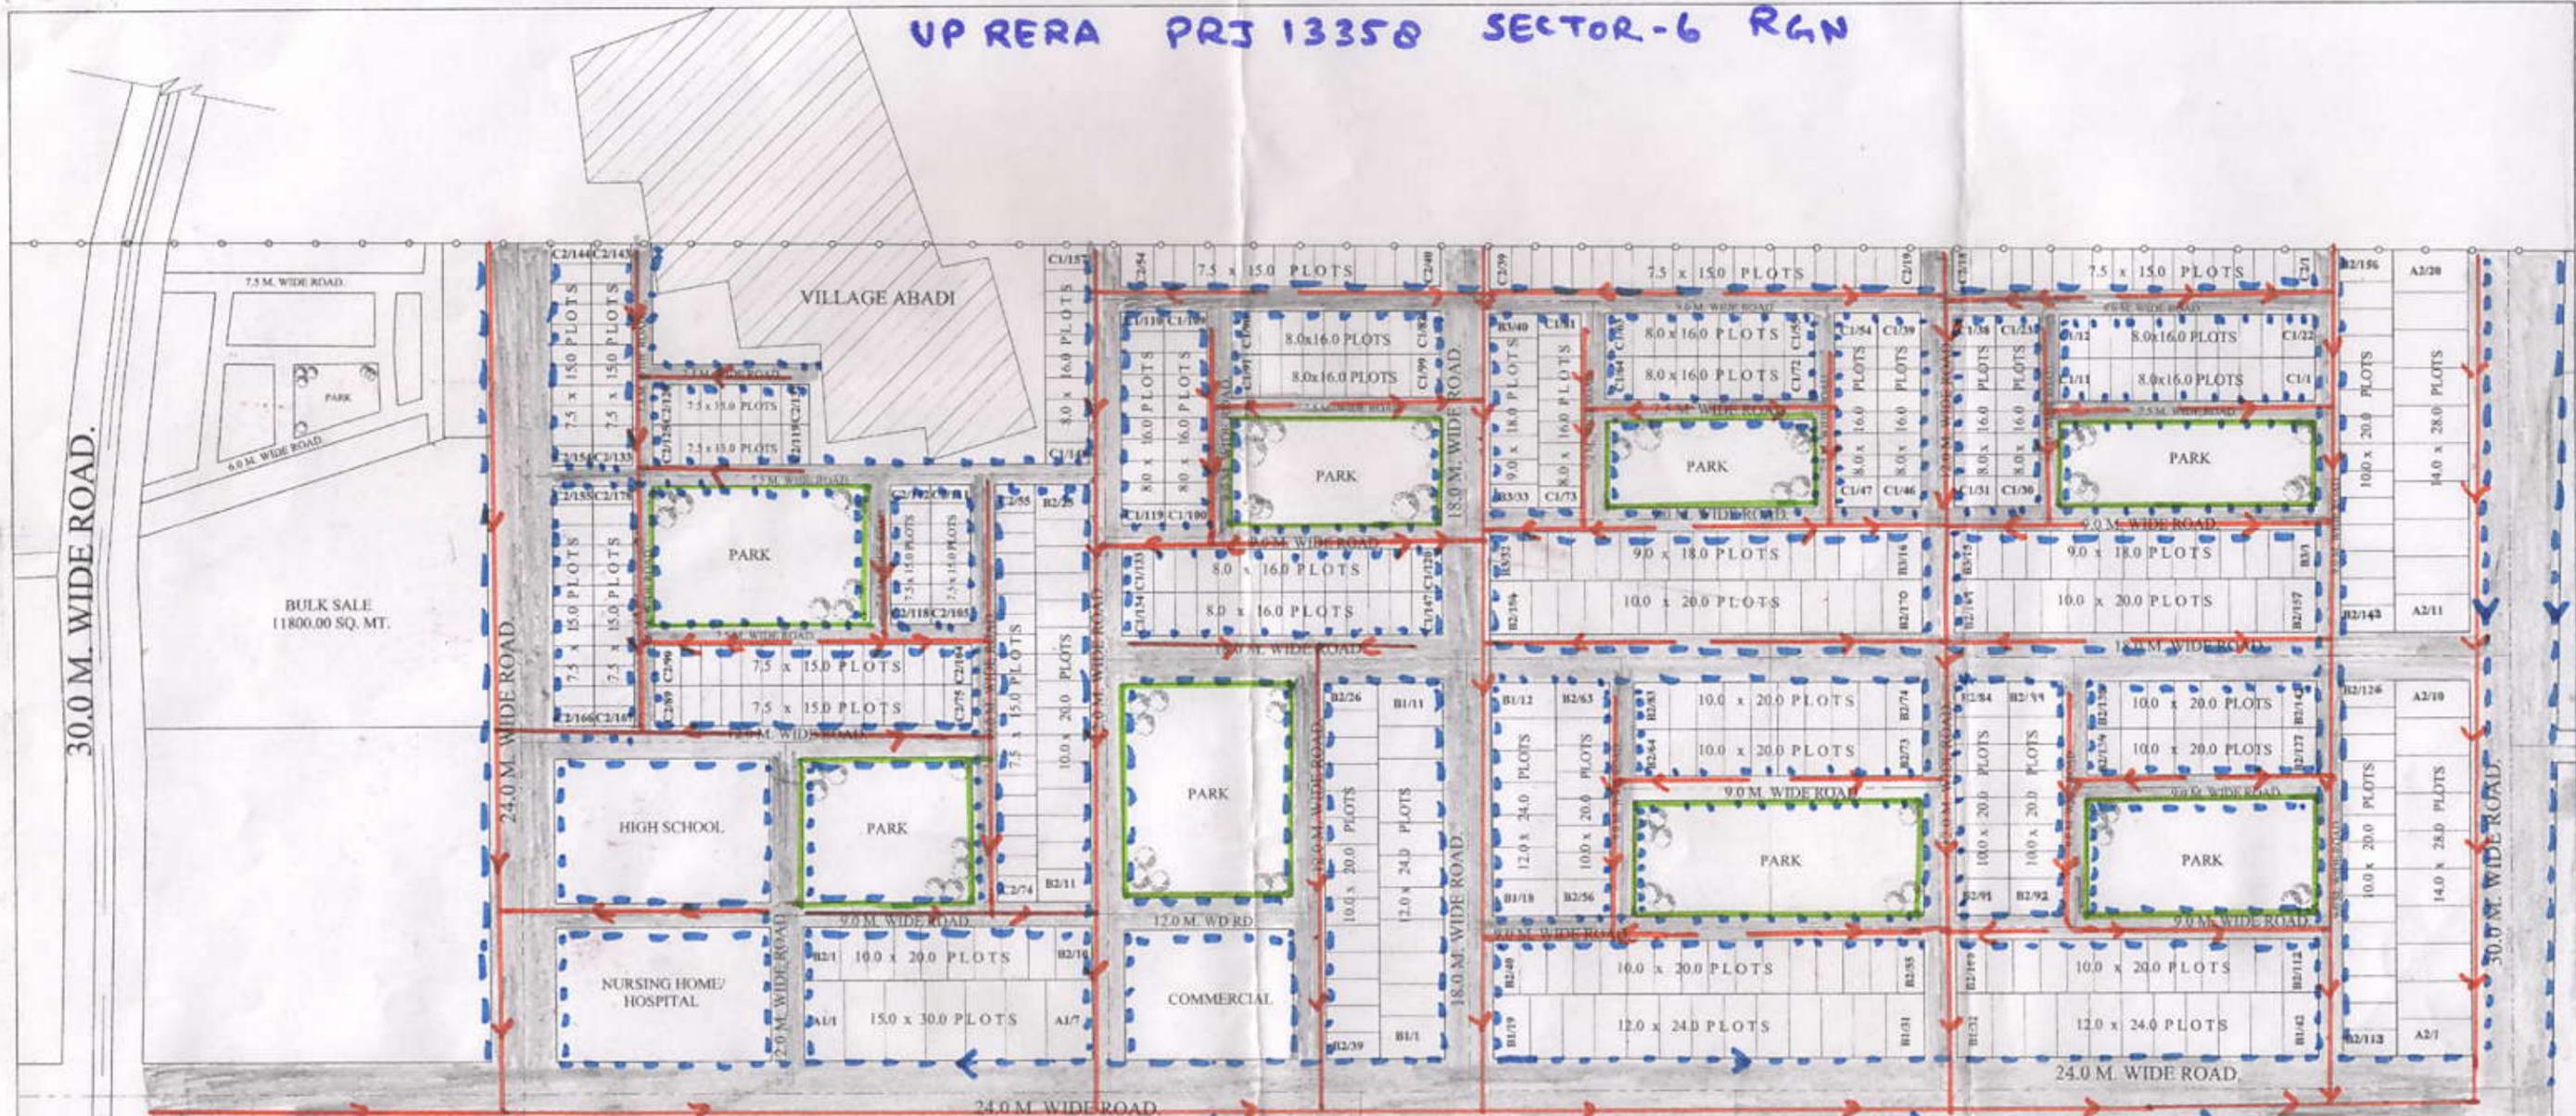


UP RERA PRJ 13350 SECTOR-6 RGN

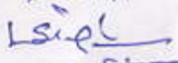

INDEX:-

-  SEWER LINE
-  PARK
-  ROAD
-  DRAIN
- 

Blad
 श्री एमो गोयल
 अधिकि अभियन्ता

BAREILLY DEVELOPMENT AUTHORITY

AREA STATEMENT:

TOTAL AREA OF SECTOR	-280661.00 Sq.Mt.
AREA UNDER VILL. ABADI	-9600.00 Sq.Mt.
AREA ALREADY DEVELOPED	-9325.00 Sq.Mt.
AREA UNDER FUTURE USE	-38008.00 Sq.Mt.
AREA UNDER ZONAL ROAD	-19995.00 Sq.Mt.
NET AREA OF SECTOR	-203733.00 Sq.Mt.
AREA UNDER RESIDENTIAL	-108537.00 Sq.Mt.
AREA UNDER COMMERCIAL	-7055.00 Sq.Mt.
AREA UNDER EDUCATIONAL	-4320.00 Sq.Mt.
AREA UNDER PARKS	-31240.00 Sq.Mt. [15.33%]
AREA UNDER ROADS	-52581.00 Sq.Mt.

PROPERTY DETAIL:

PLOT SIZE	Nos.
A1 15.0 x 30.0 PLOTS	07
A2 14.0 x 28.0 PLOTS	10
B1 12.0 x 24.0 PLOTS	42
B2 9.0 x 18.0 PLOTS	184
B3 8.0 x 16.0 PLOTS	40
C1 8.0 x 16.0 PLOTS	157
C2 7.5 x 15.0 PLOTS	178
TOTAL	628

PROPOSED LAYOUT PLAN FOR SECTOR-6 AT RAMGANGA NAGAR.

SCALE: 1:1000 DATED: 14-Sep'10 NORTH: 

DRAWN BY: PREETI SAGAR

A.T.P. SEC. V.C.
 (Signature) (Signature) (Signature)