


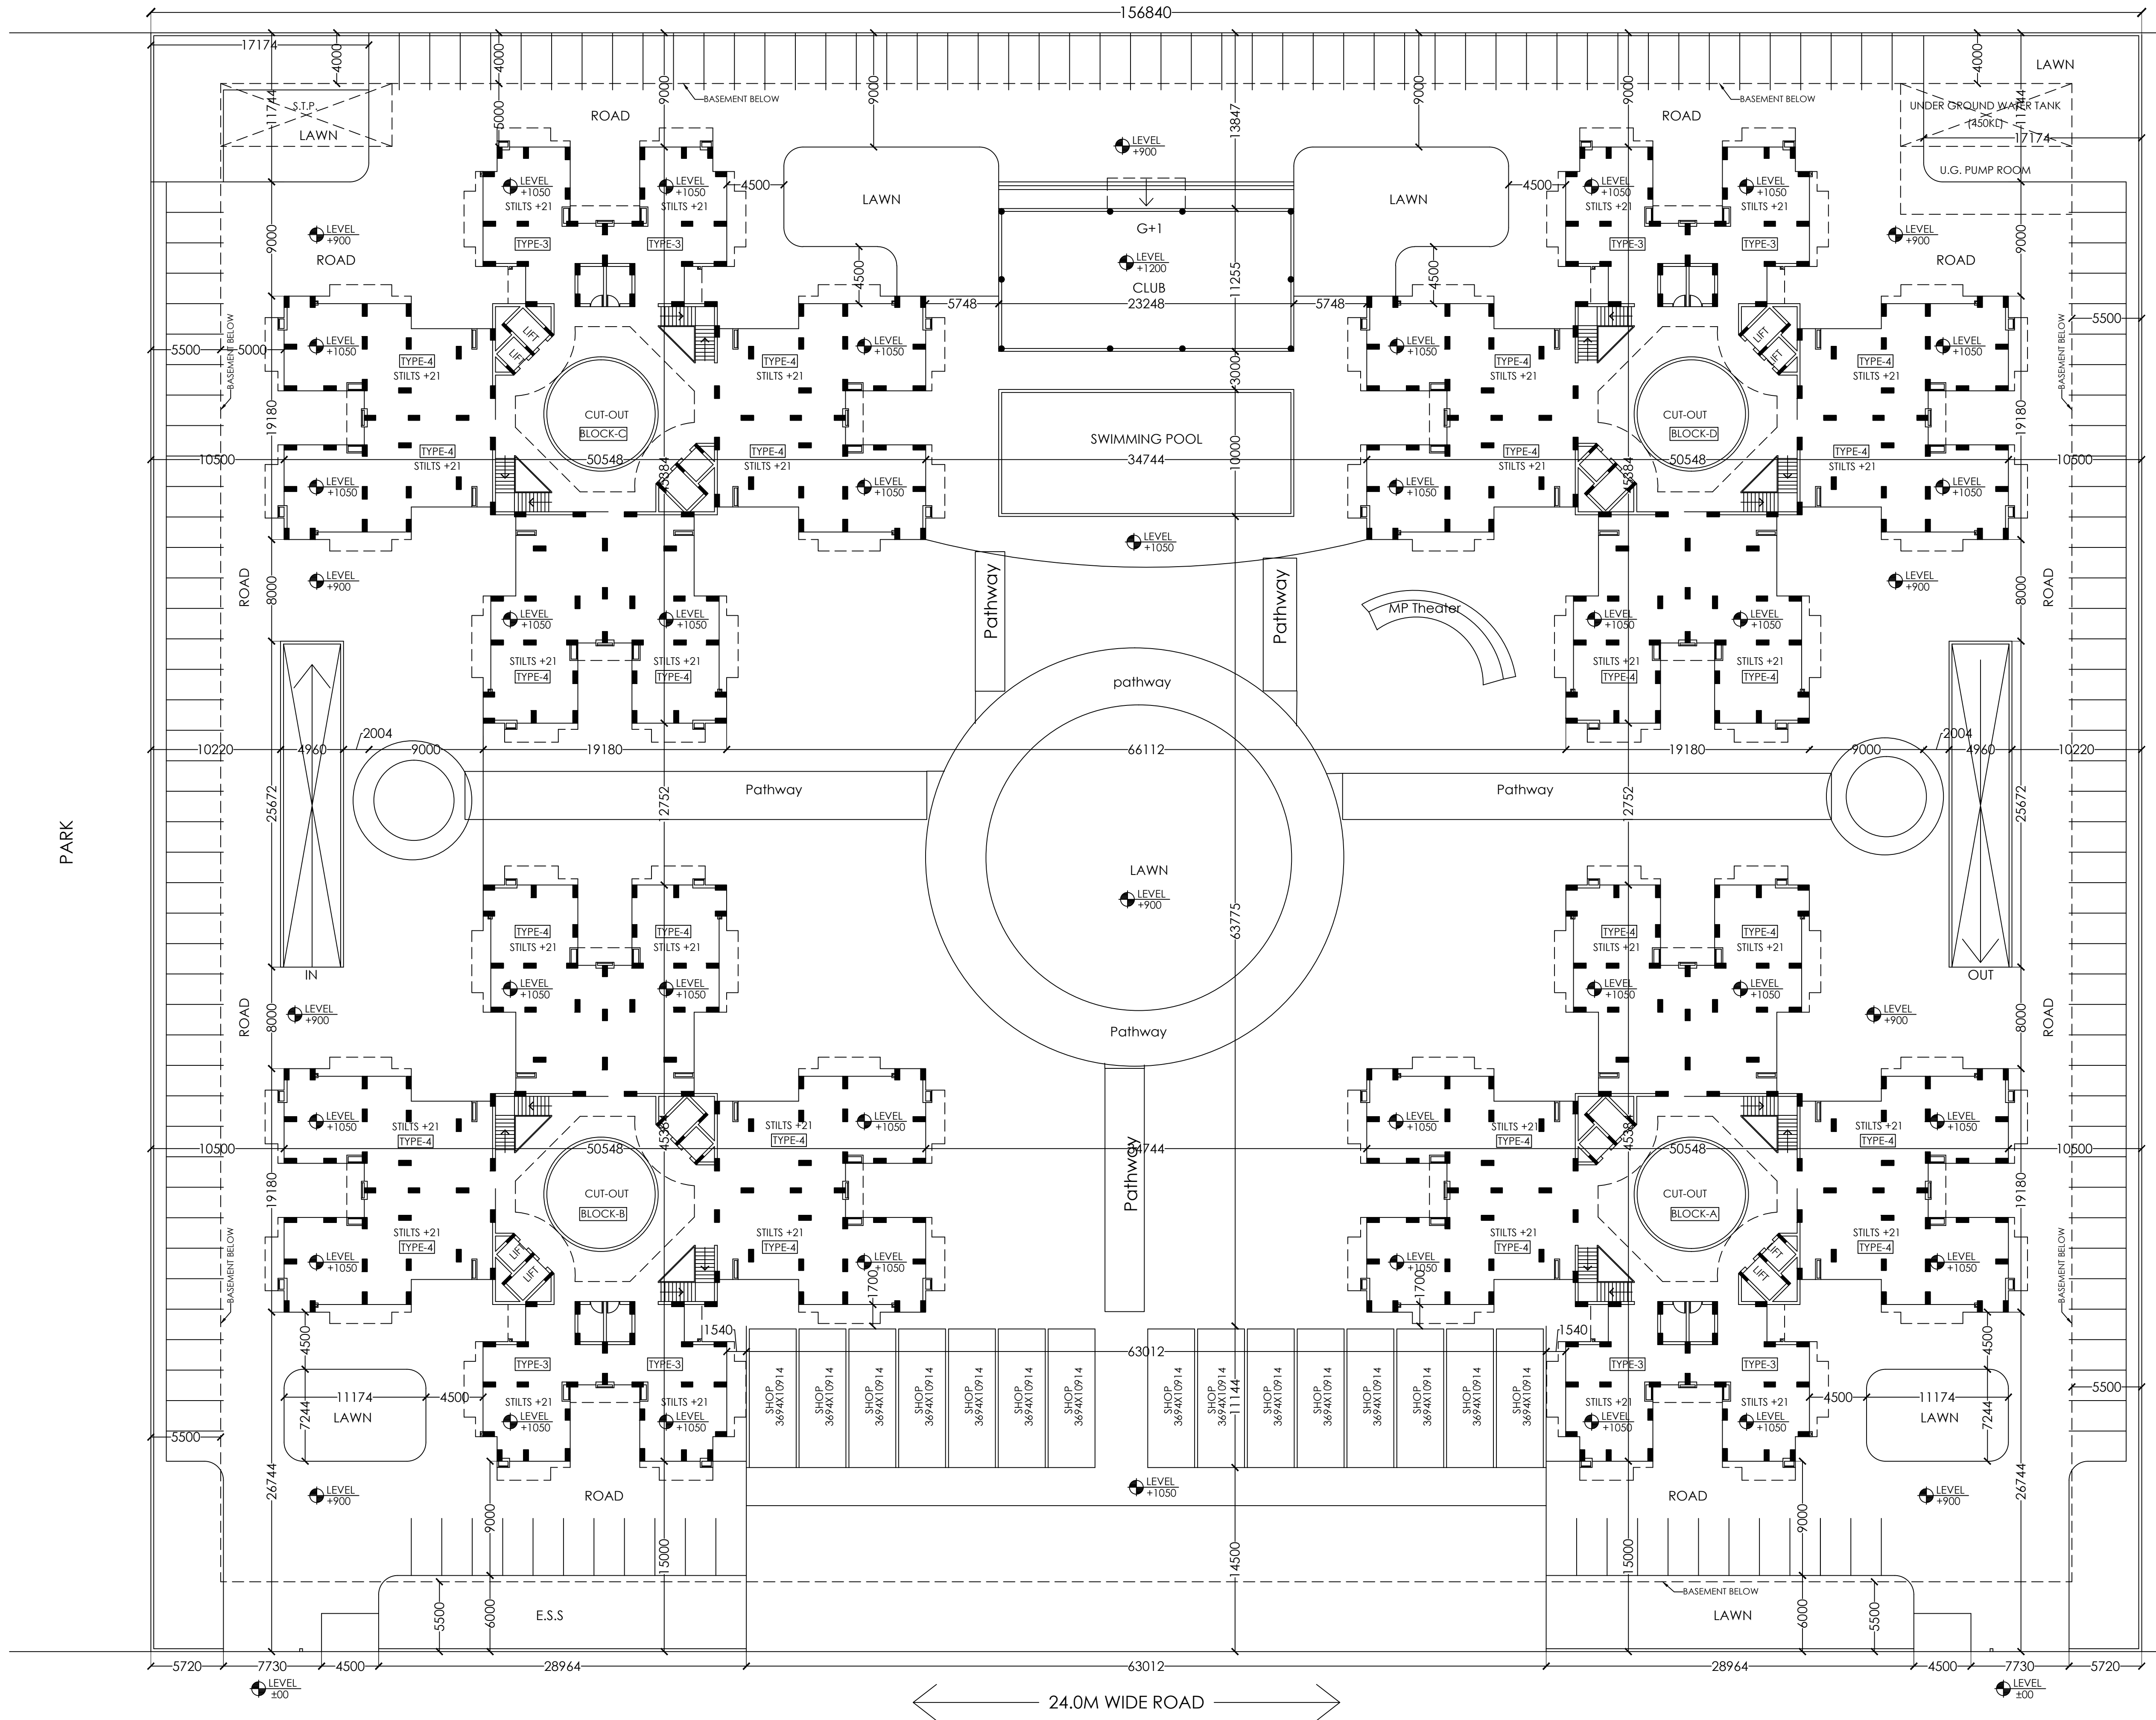

PLOT NO. GH-5A

REV.	DATE	DESCRIPTION	APPD.	CKD.	SIGN.
WORKING DRAWING					
PROJECT:- GROUP HOUSING FOR M/s. RUDRA BUILDWELL CONSTRUCTION PVT. LTD. PLOT NO.GH-05B,SECTOR-16, GREATER NOIDA. (U.P.)					
DRG. TITLE:- LAYOUT PLAN					NORTH ↑
SCALE:-1:250			DRG. NO.-L-01		
D.LT.BY:-Mukesh			DATE:-01/01/2013		
ARCHITECTS:-					
ANDLEYS ASSOCIATES PVT.LTD. ARCHITECTS ENGINEERS PLANNERS 39 HOUSING SOCIETY N.D.S.E-1 NEW DELHI - 110049					