

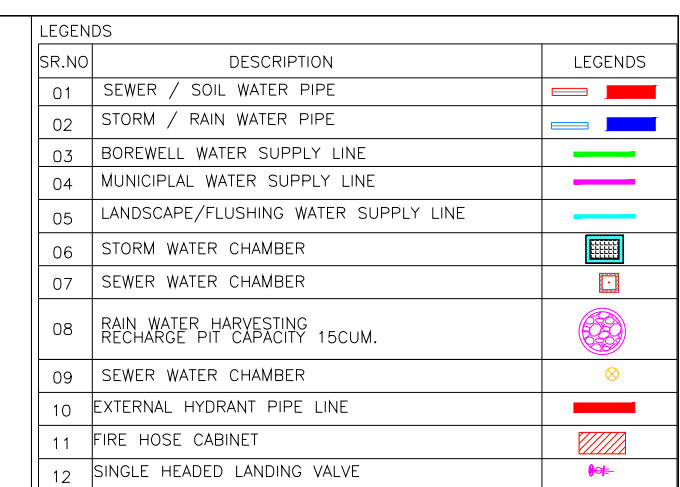


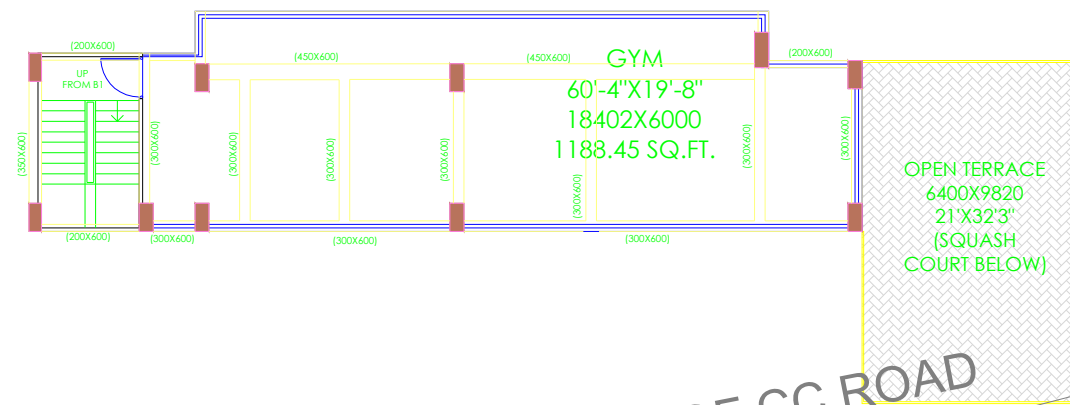

| LEGEND :                                                                            |                        |      |
|-------------------------------------------------------------------------------------|------------------------|------|
| SYMBOL                                                                              | DESCRIPTION            | QTY. |
|  | LED STREET LIGHT       | -    |
|  | SOLAR LED STREET LIGHT | -    |
|  | EARTHING PIT           | -    |

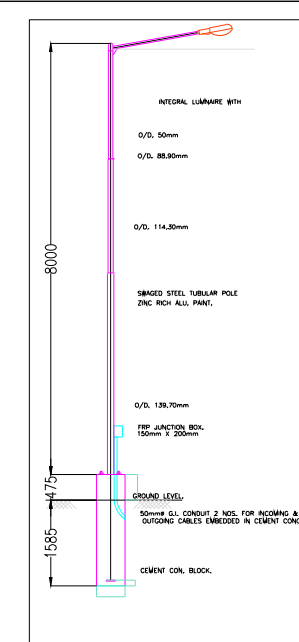

|                |                                     |               |                                     |
|----------------|-------------------------------------|---------------|-------------------------------------|
| COMMENTS :     | <input type="checkbox"/>            | APPROVAL :    | <input checked="" type="checkbox"/> |
| ADVANCE COPY : | <input checked="" type="checkbox"/> | TENDER COPY : | <input type="checkbox"/>            |
| GFC :          | <input type="checkbox"/>            | AS BUILT :    | <input type="checkbox"/>            |

| REFERENCE DRAWINGS |             |          |
|--------------------|-------------|----------|
| DATE               | DESCRIPTION | DWG. No. |
|                    |             |          |
|                    |             |          |
|                    |             |          |
|                    |             |          |

[illegible]

| No.       | DATE | DESCRIPTION | DRN | CHK |
|-----------|------|-------------|-----|-----|
| REVISIONS |      |             |     |     |

MEP CONSULTANTS

 **M/s. CHETTIAR CONSULTING ENGINEERS.**

SHRI SAI CORPORATE PARK, 304, THIRD FLOOR, NEW LINK ROAD  
MAHAKALI TEMPLE ROAD, NEAR VASANT GALAXY &  
LAXMI NAGAR, GOREGAON (WEST), MUMBAI-400 062.

TEL: +91 22 28767600 Email: info@cce.ind.in

|        |                       |
|--------|-----------------------|
| CLIENT | PALOMA REALTY, KANPUR |
|--------|-----------------------|

PROJECT : PALOMA GRANDEUR

STRUCTURE:  
NNC DESIGN INTERNATIONAL  
NEW DELHI

|                     |  |
|---------------------|--|
| PROJECT MANAGEMENT: |  |
|---------------------|--|

|                   |  |
|-------------------|--|
|                   |  |
| PROJECT ARCHITECT |  |

Project: *Interiors*

|           |  |
|-----------|--|
|           |  |
| ARCHITECT |  |

**HAFEEZ** Contractor  
29 Bank Street, Bombay 400 023.

|               |  |
|---------------|--|
| DRAWING TITLE |  |
|---------------|--|

MEP GROUND FLOOR PLAN DWG

|         |       |        |  |
|---------|-------|--------|--|
| SERVICE |       | MEP    |  |
| NORTH   | LEVEL | GROUND |  |

|  |         |
|--|---------|
|  | SIGN_BY |
|  |         |

|             |     |      |            |        |
|-------------|-----|------|------------|--------|
| DRAWN BY    | AA  | AA   | MAK        | NO     |
| SCALE       | NTS | DATE | 17.05.2024 | SL-203 |
| DRAWING NO. |     |      |            |        |

DRAWING-NO

SL-203-MEP-100

|      |    |           |            |
|------|----|-----------|------------|
| REV. | RO | REV. DATE | 17.05.2024 |
|------|----|-----------|------------|

Architect  
Hafeez  
Contractor