


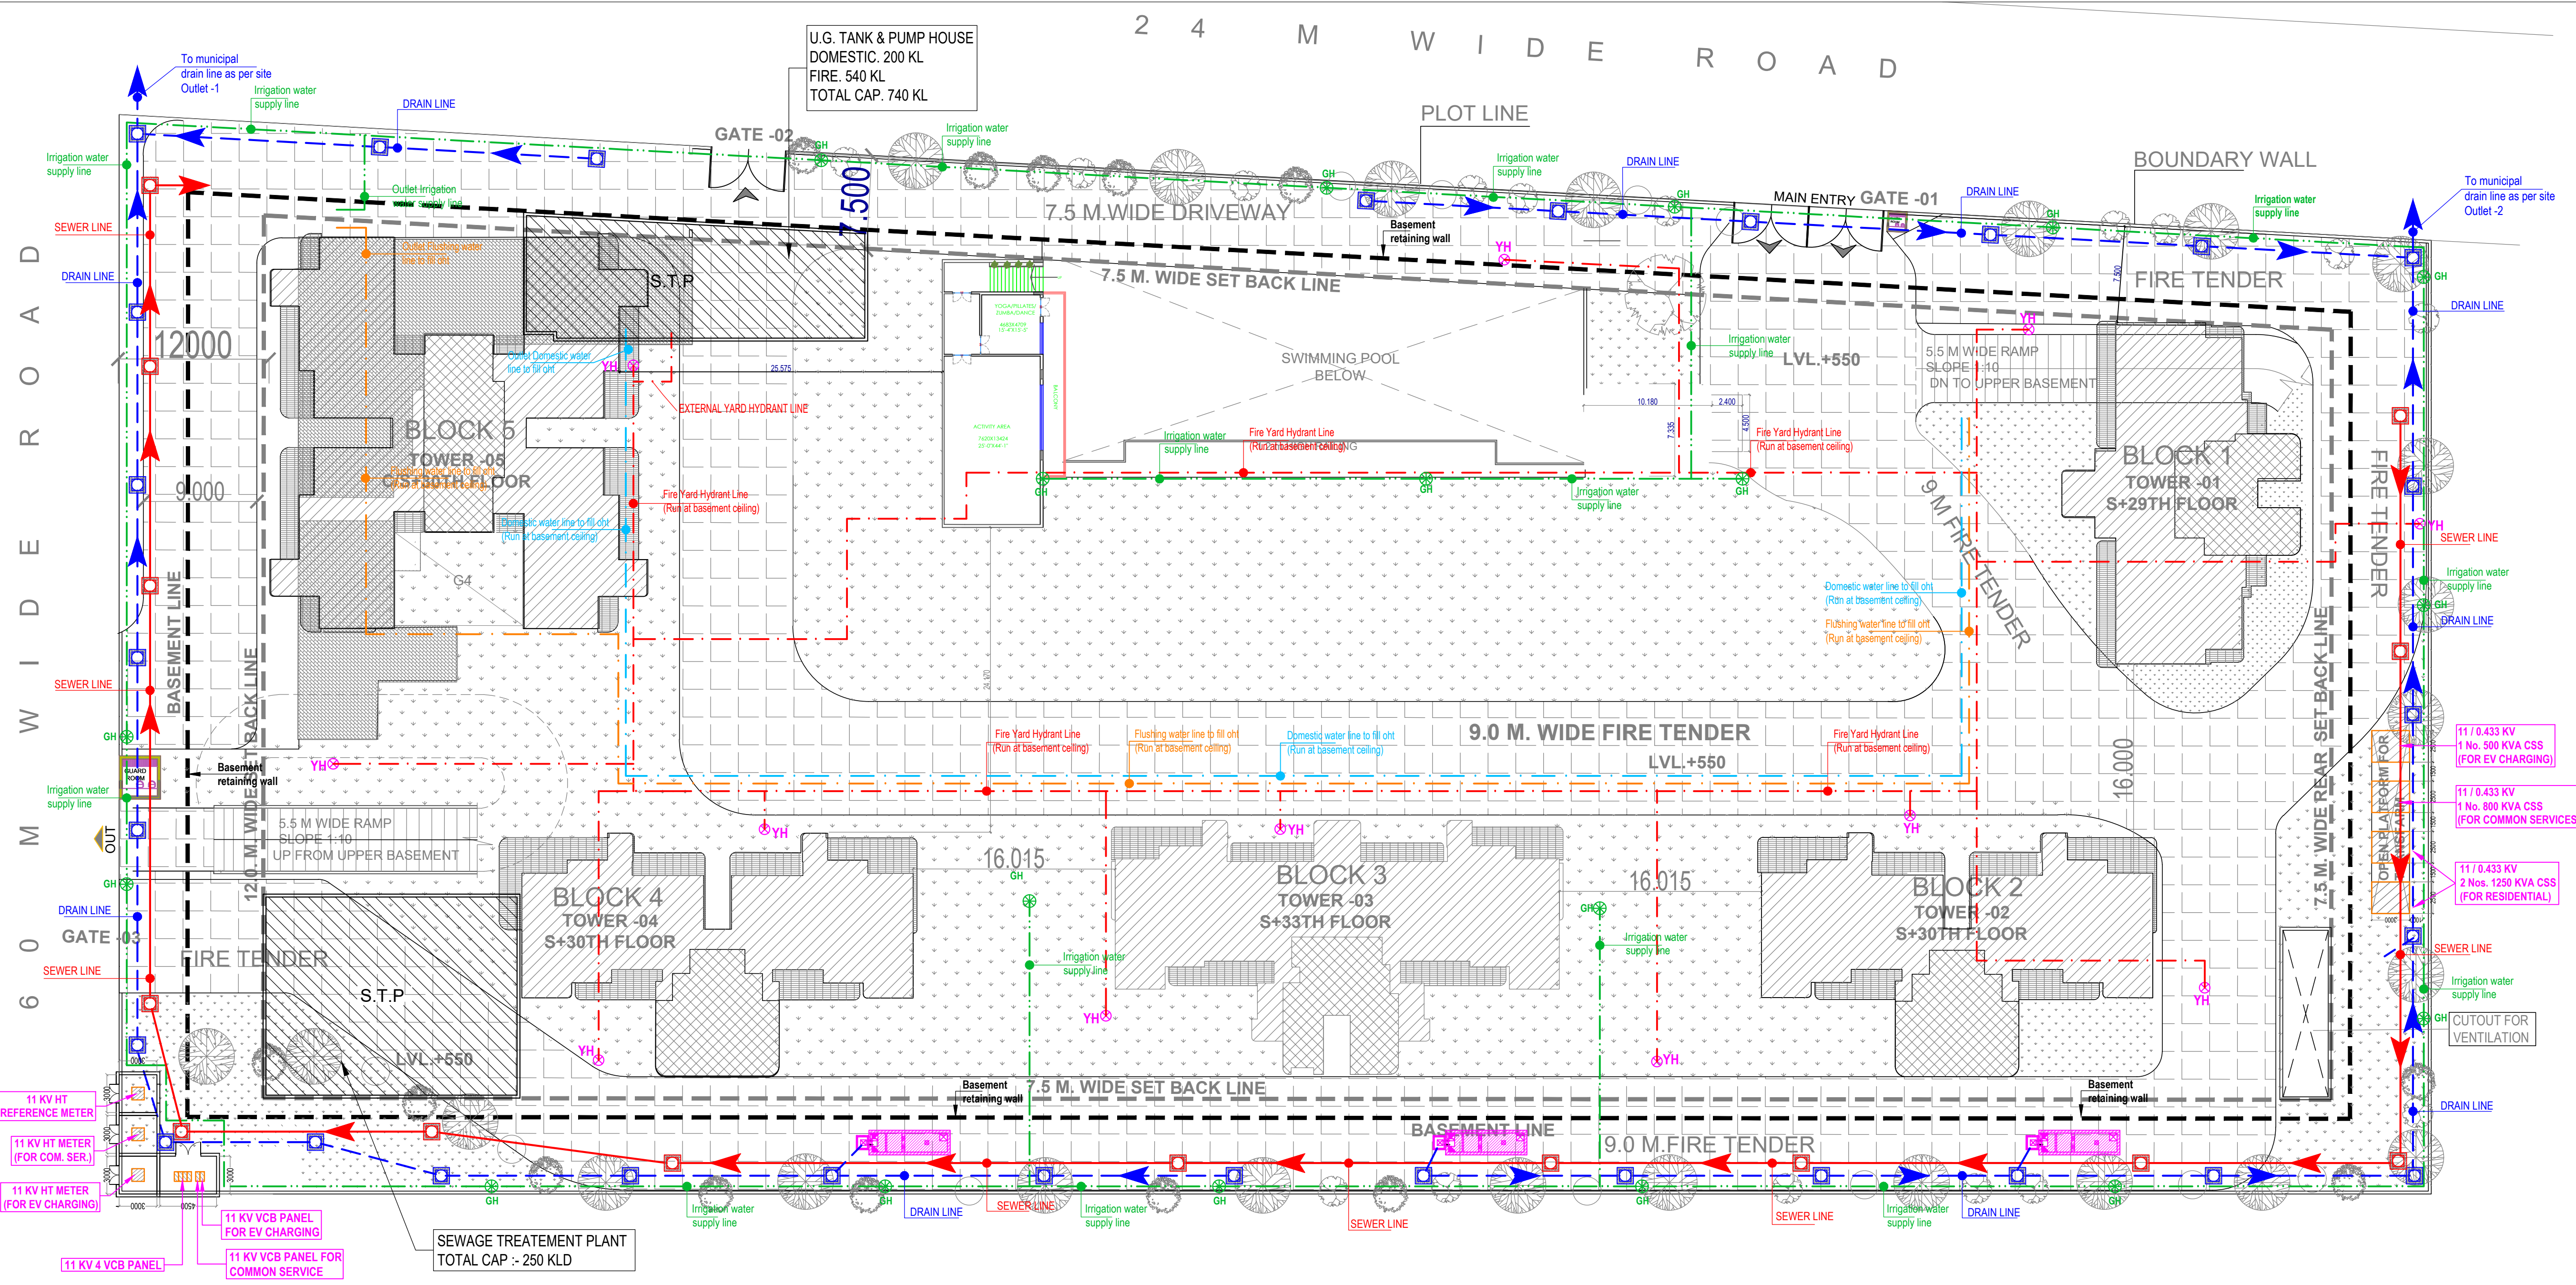

LEGEND :

S. No.	SYMBOL	DESCRIPTION
1.	M.H	MANHOLE
2.		SEWER LINE
3.	C.P	CATCH PIT
4.		UNDER GROUND DRAIN
5.		DOMESTIC WATER LINE TO FILL DOMESTIC OHT
6.		FLUSHING WATER LINE TO FILL FLUSHING OHT
7.		IRRIGATION WATER SUPPLY LINE
8.		MUNICIPAL WATER SUPPLY PIPE LINE.
9.	GH	GARDEN HYDRANT
10.		

LEGEND : FIRE SYSTEM

S. No.	SYMBOL	DESCRIPTION
1.		YARD HYDRANT LINE
2.	YH	YARD HYDRANT 63 M.M. DIA. SINGLE HEADED HYDRANT VALVE WITH 2 NOS. 15 M. LONG, 63 M.M. DIA. FIRE HOSE PIPE & 1 NO. BRANCH PIPE WITH NOZZLE

Rev. No.	Date	Revision
..	..	..

Project :
PLOT NO-GH-11B SECTOR-1
GREATER NOIDA WEST CRC MAESTA

Title :
LAYOUT PLAN

Subtitle :
WATER DISPOSAL PLAN

Drawing Released For :
☐ APPROVAL ☒ RERA SUBMISSION
☐ ADVANCE COPY ☐ CONSTRUCTION

Drg. No :
CRC MAESTA / ES -01

Scale :
1 : 300

Drawn By :
Amit Kamboj

Date :
May 2024

Design By :
Sanjay Goel

Ckd By :
Anand Havelia

Architects :
ARCHITECTS HAFEEZ CONTRACTOR
28 Bank Street, Bombay 23, Tel:+91 22 22661920 , fax:+91 22 22664737
www.architecthafeezcontractor.com , email: hafeez@hcontractor.com

Services Consultant :
Consummate Engineering Services (P) Ltd.
Noida Office : B - 67, Sector - 67, Noida - 201 301
Tel : (0120) 2303500 (24 Lines)
Lko. Office : R 006, Rohas Plumeria, Gomti Nagar, Lucknow
e mail : mail@cespl.in , website : www.cespl.in