

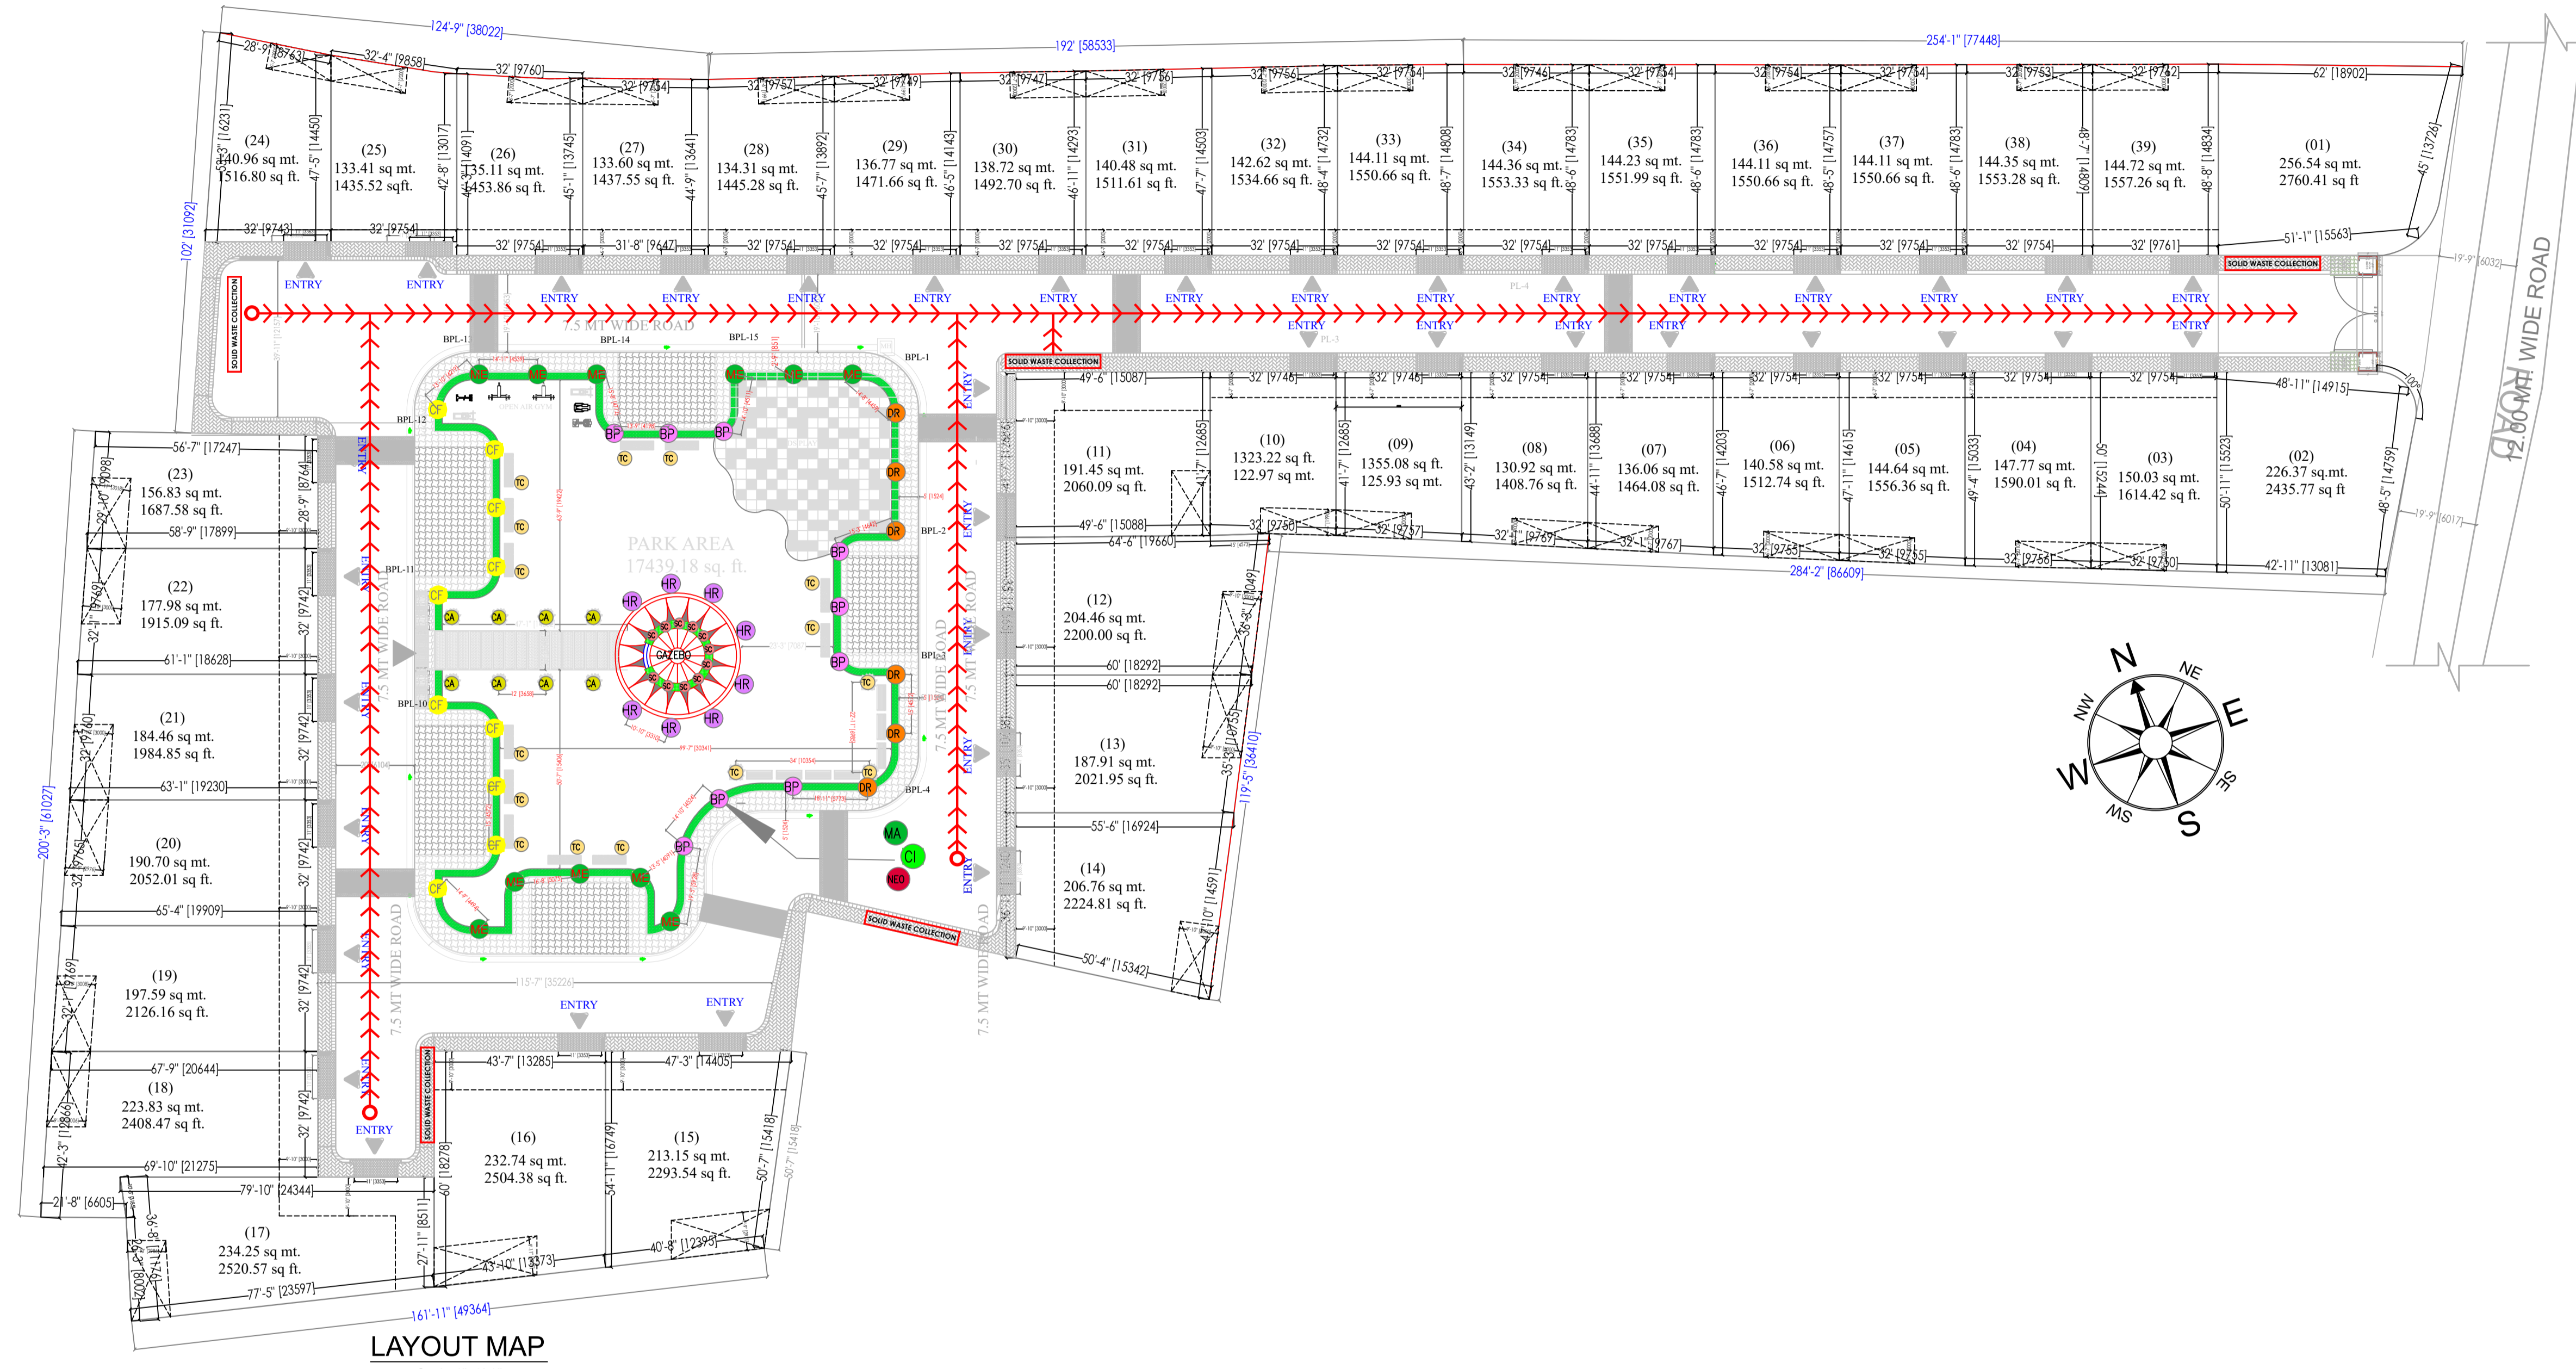


SOLID WASTE MANAGEMENT PLAN

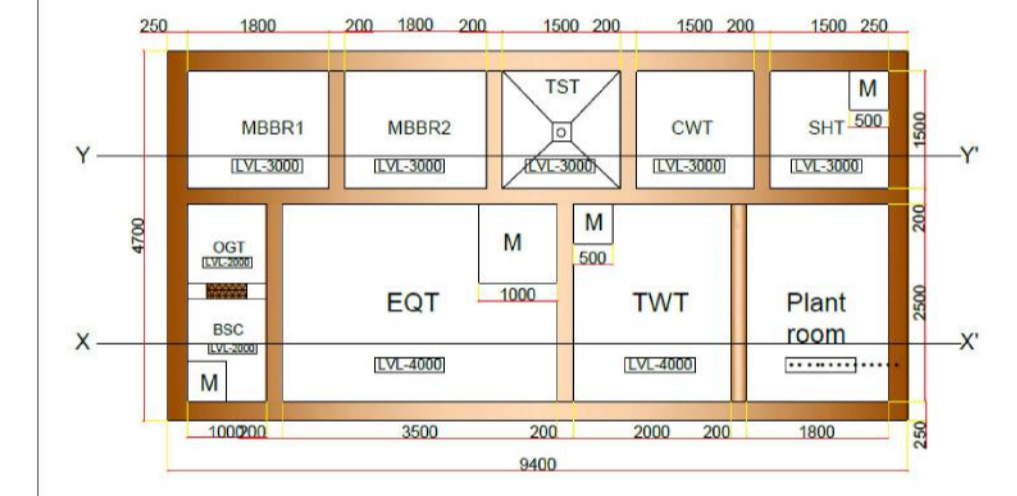

LAYOUT MAP
Scale: 1"=8'-0"

LEGEND :
 DUSTBIN ON EACH FLOOR(TYPICAL)
 WASTE EXIT PATH

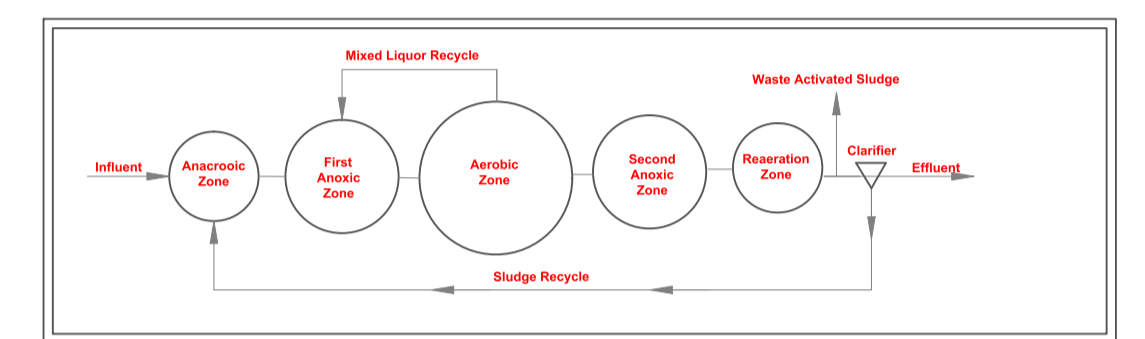

PLAN

S.NO	TANK	S.NO	TANK
1	BRIC	5	SBT
2	EQT	6	TWT
3	TST	7	OGT
4	CWT	8	M

