

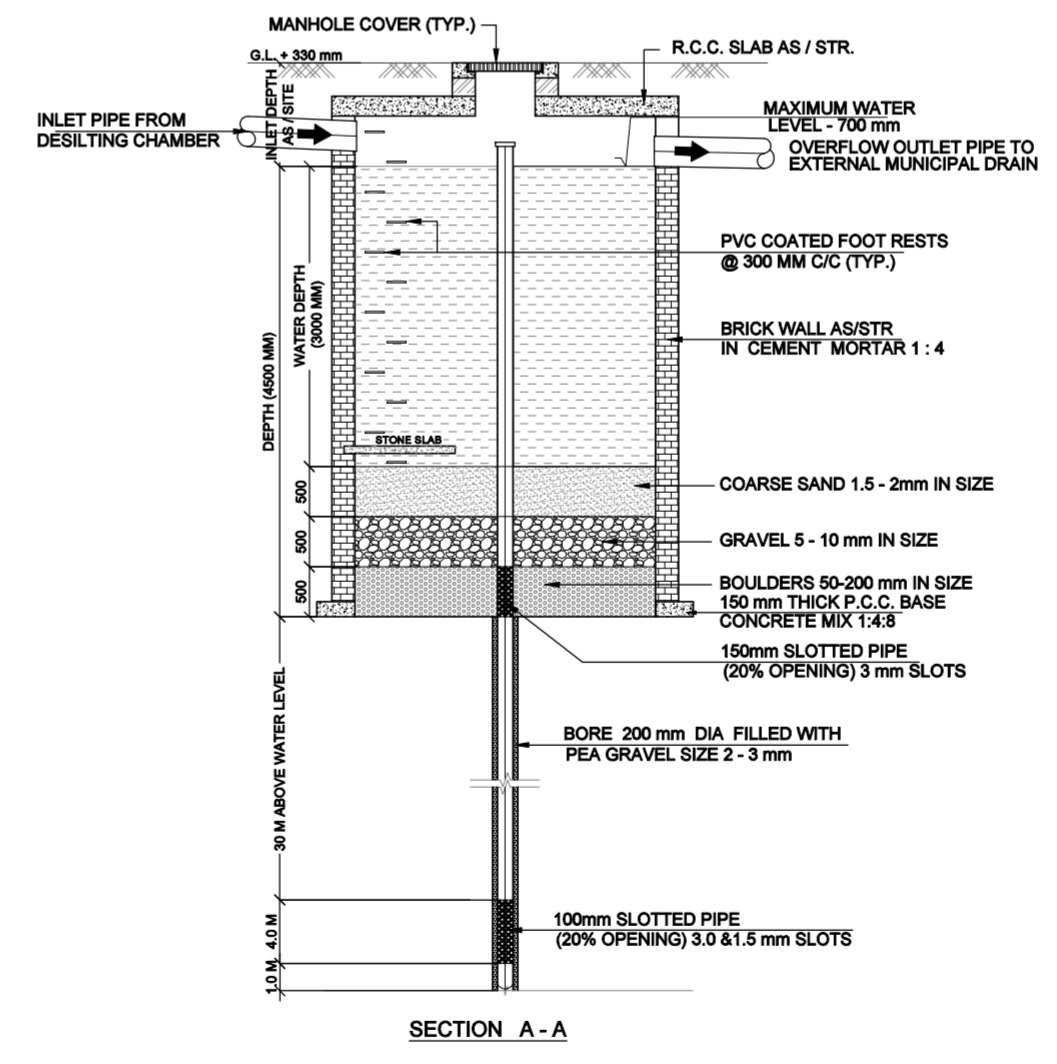


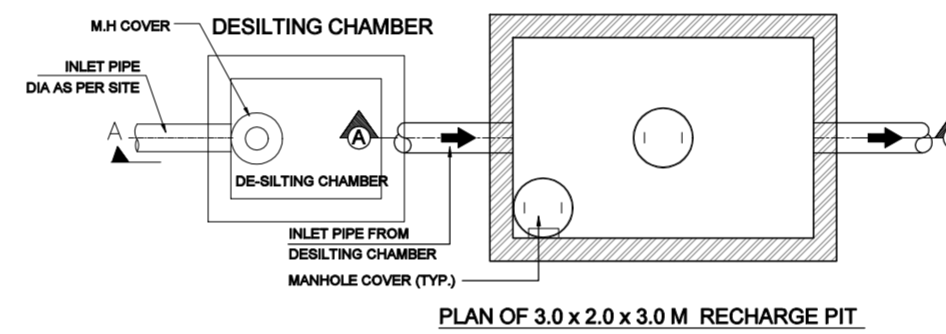

PROJECT :		PROPOSED COMMERCIAL BUILDING " DELTA SQUARE I " AT PLOT NO. C-4; SECTOR-DELTA-I, GREATER NOIDA, UTTAR PRADESH
CLIENT :		M/S BABA GREEN INFRABUILD PRIVATE LIMITED
TITLE :		GROUND FLOOR PLAN WATER SUPPLY LAYOUT
DRG.NO. - WS-01		
ARCHITECTS		MANISH JAIN AND ASSOCIATES E-131, East Of Kailash, New Delhi-110065 T : 011-41084019, E : info@manishjainassociates.com ar.manishjain@gmail.com
ARCHITECT'S SIGN	OWNER'S SIGN	

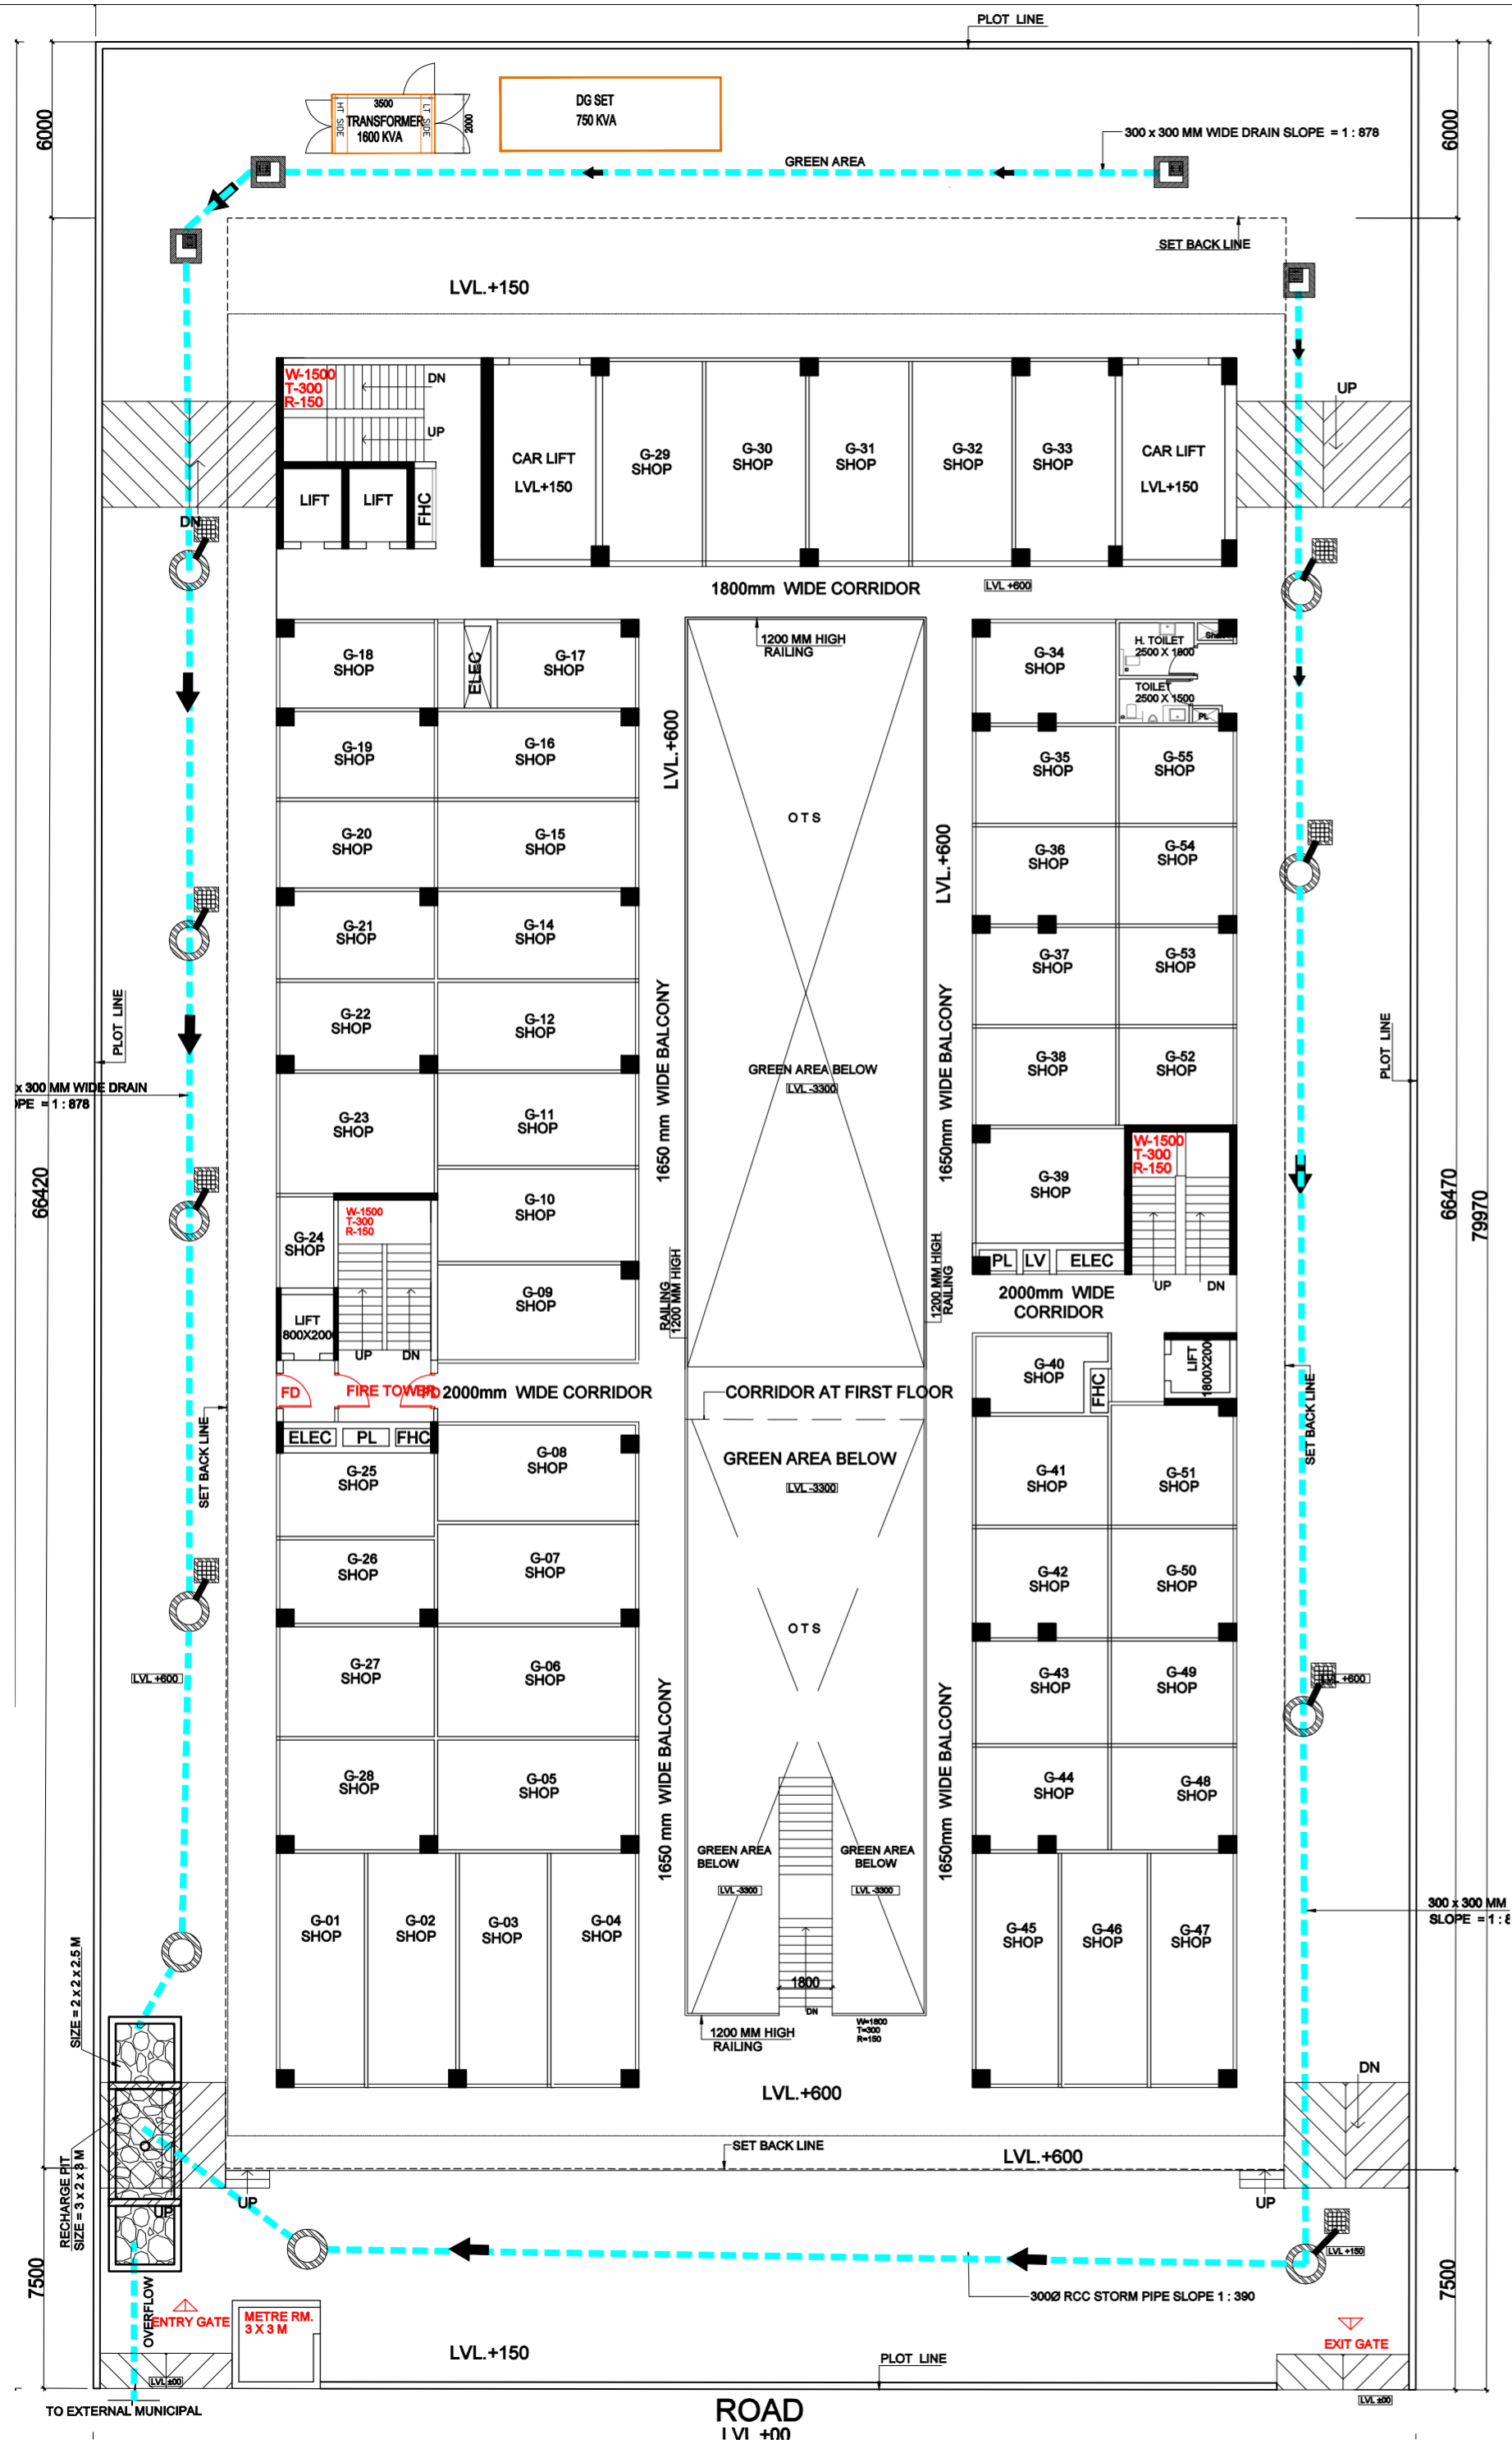

STORM LEGEND:-

	MAIN STORM LINE
	MAIN STORM MANHOLE
	BRANCH MANHOLE 900x800x900mm DEEP (TYP.)
	CATCH BASIN

PROJECT :
PROPOSED COMMERCIAL BUILDING " DELTA SQUARE I " AT PLOT NO. C-4; SECTOR-DELTA-I, GREATER NOIDA, UTTAR PRADESH

CLIENT :
M/S BABA GREEN INFRABUILD PRIVATE LIMITED

TITLE :
GROUND FLOOR PLAN
STORM WATER HARVESTING LAYOUT
DRG.NO. - STW-01

ARCHITECTS
MANISH JAIN AND ASSOCIATES
E-131, East Of Kailash, New Delhi-110065
T : 011-41084019,
E : info@manishjainassociates.com
ar.manishjain@gmail.com

ARCHITECT'S SIGN **OWNER'S SIGN**

MANISH JAIN
(ARCHITECT)
Regd. No. - GA/2001/28163
E-131, East of Kailash,
Lower Ground Floor,
New Delhi-110065