


SEWER SYSTEM, TREATMENT AND DISPOSAL SYSTEM OF SEWAGE AND SULLAGE WATER

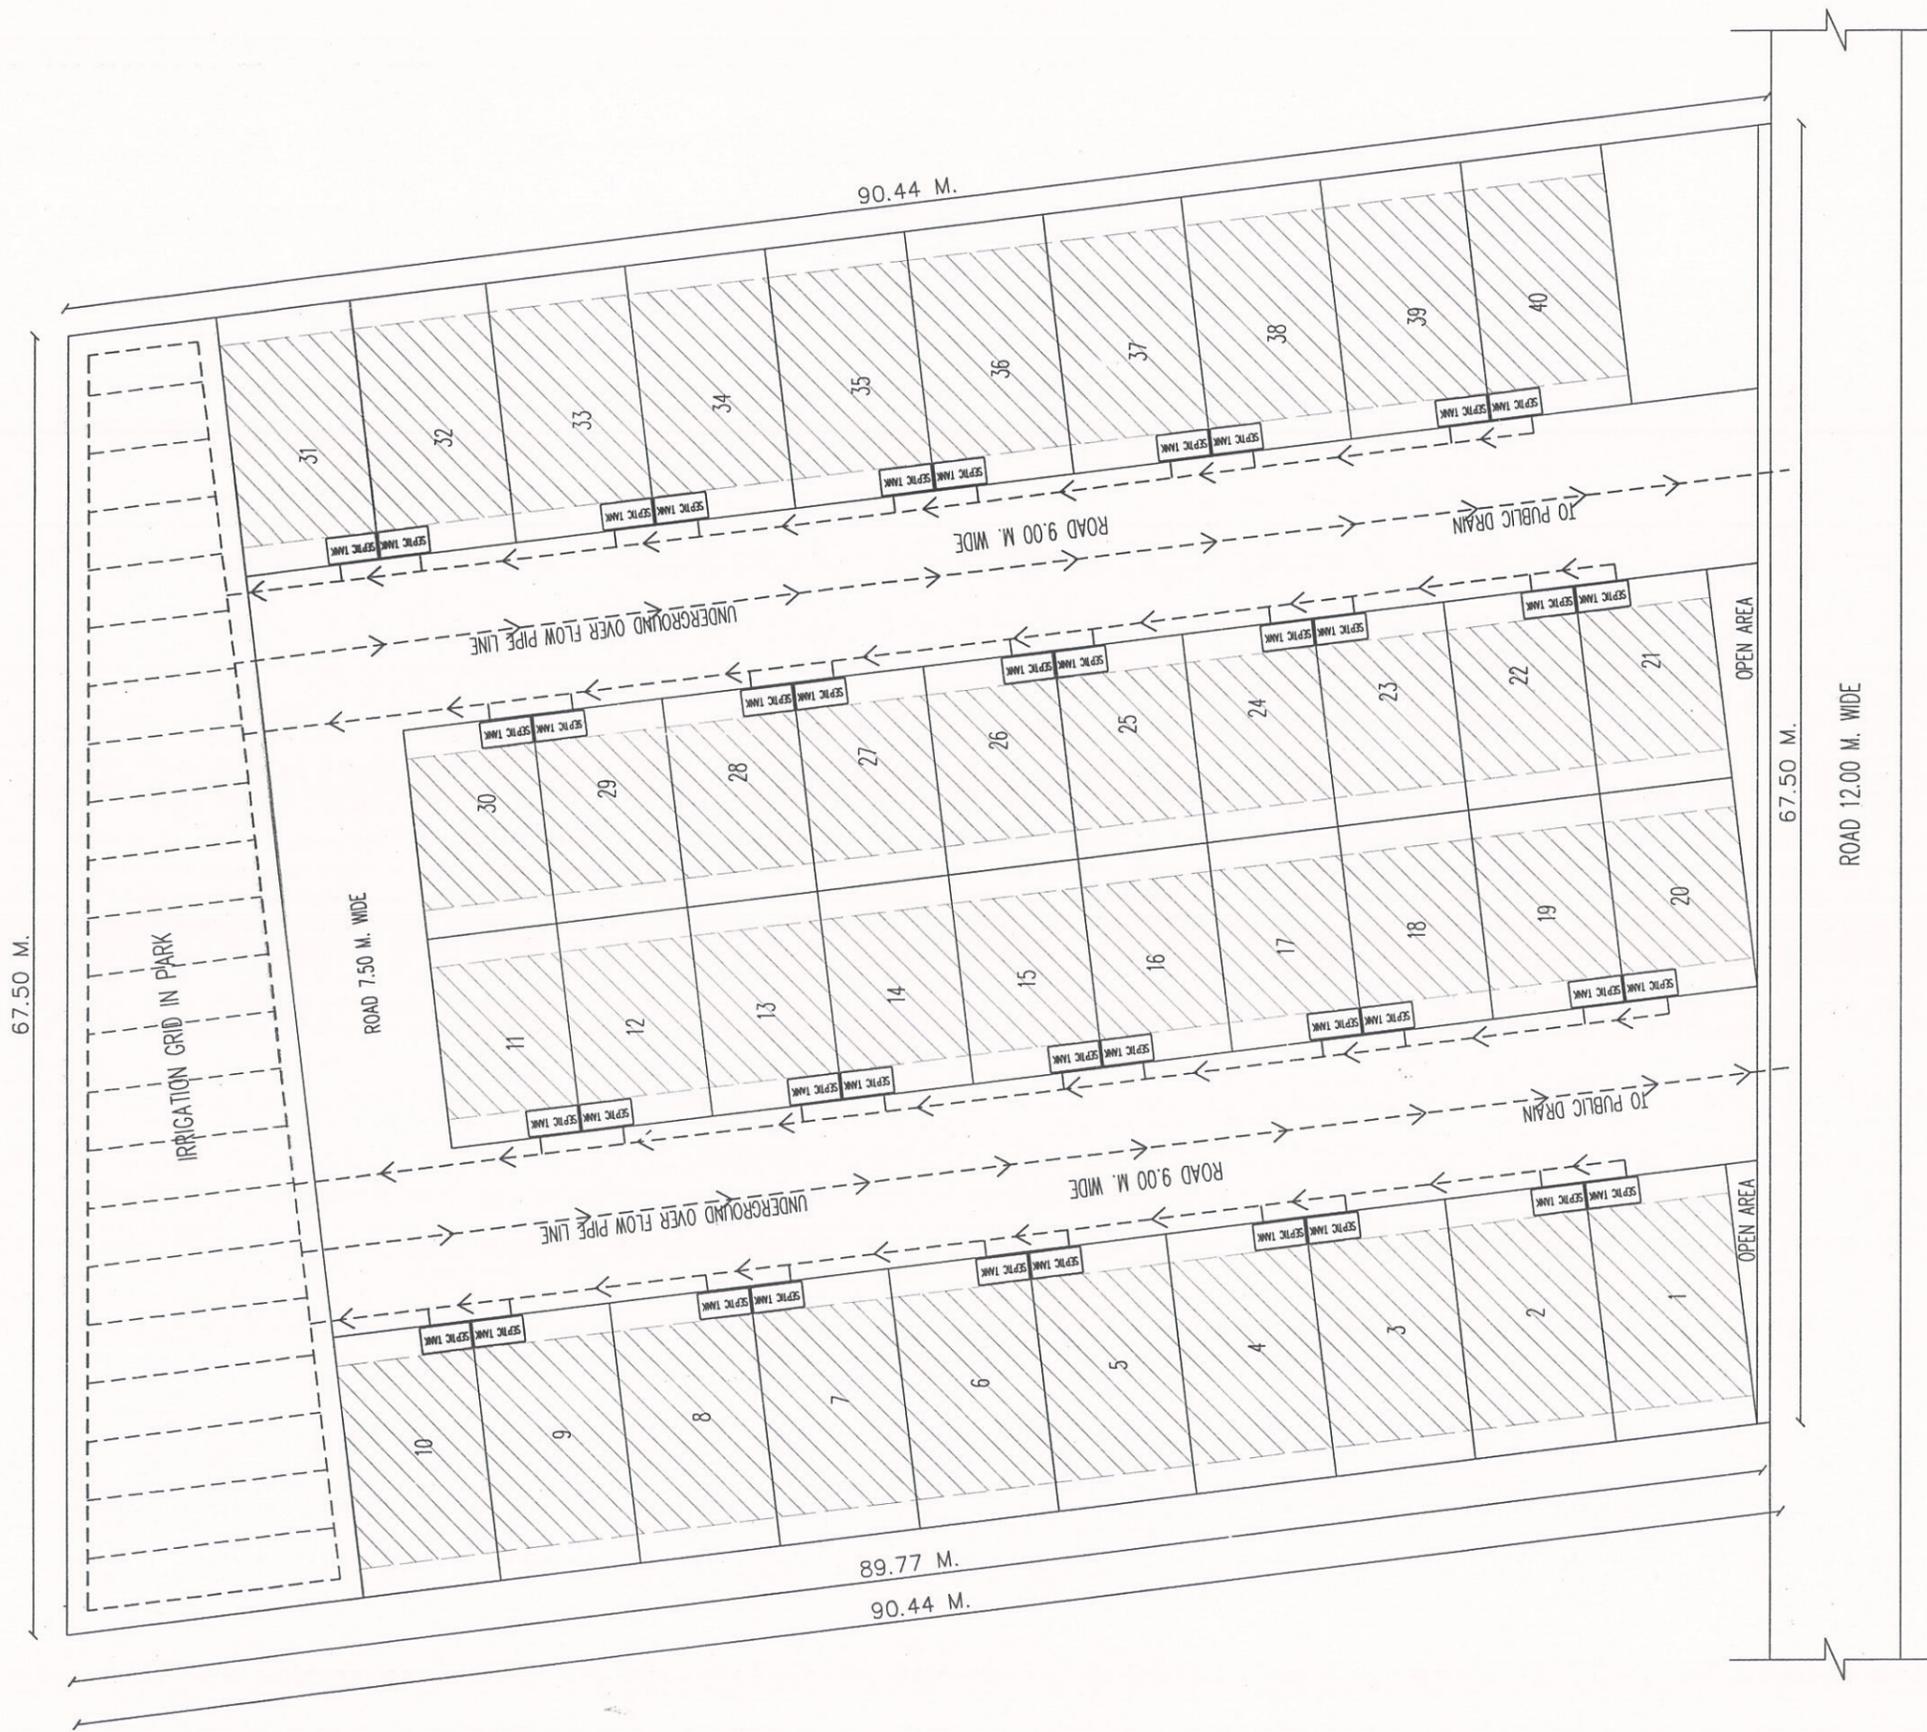

PROJECT J.H.M. STAR OWNER J.H.M. INFRA HOMES PRIVATE LIMITED
SITUATED AT KHET NO. 498 AND 500 VILLAGE CHANDPUR BICHPURI PARGANA,
TEHSIL & DISTT. BAREILLY.

