


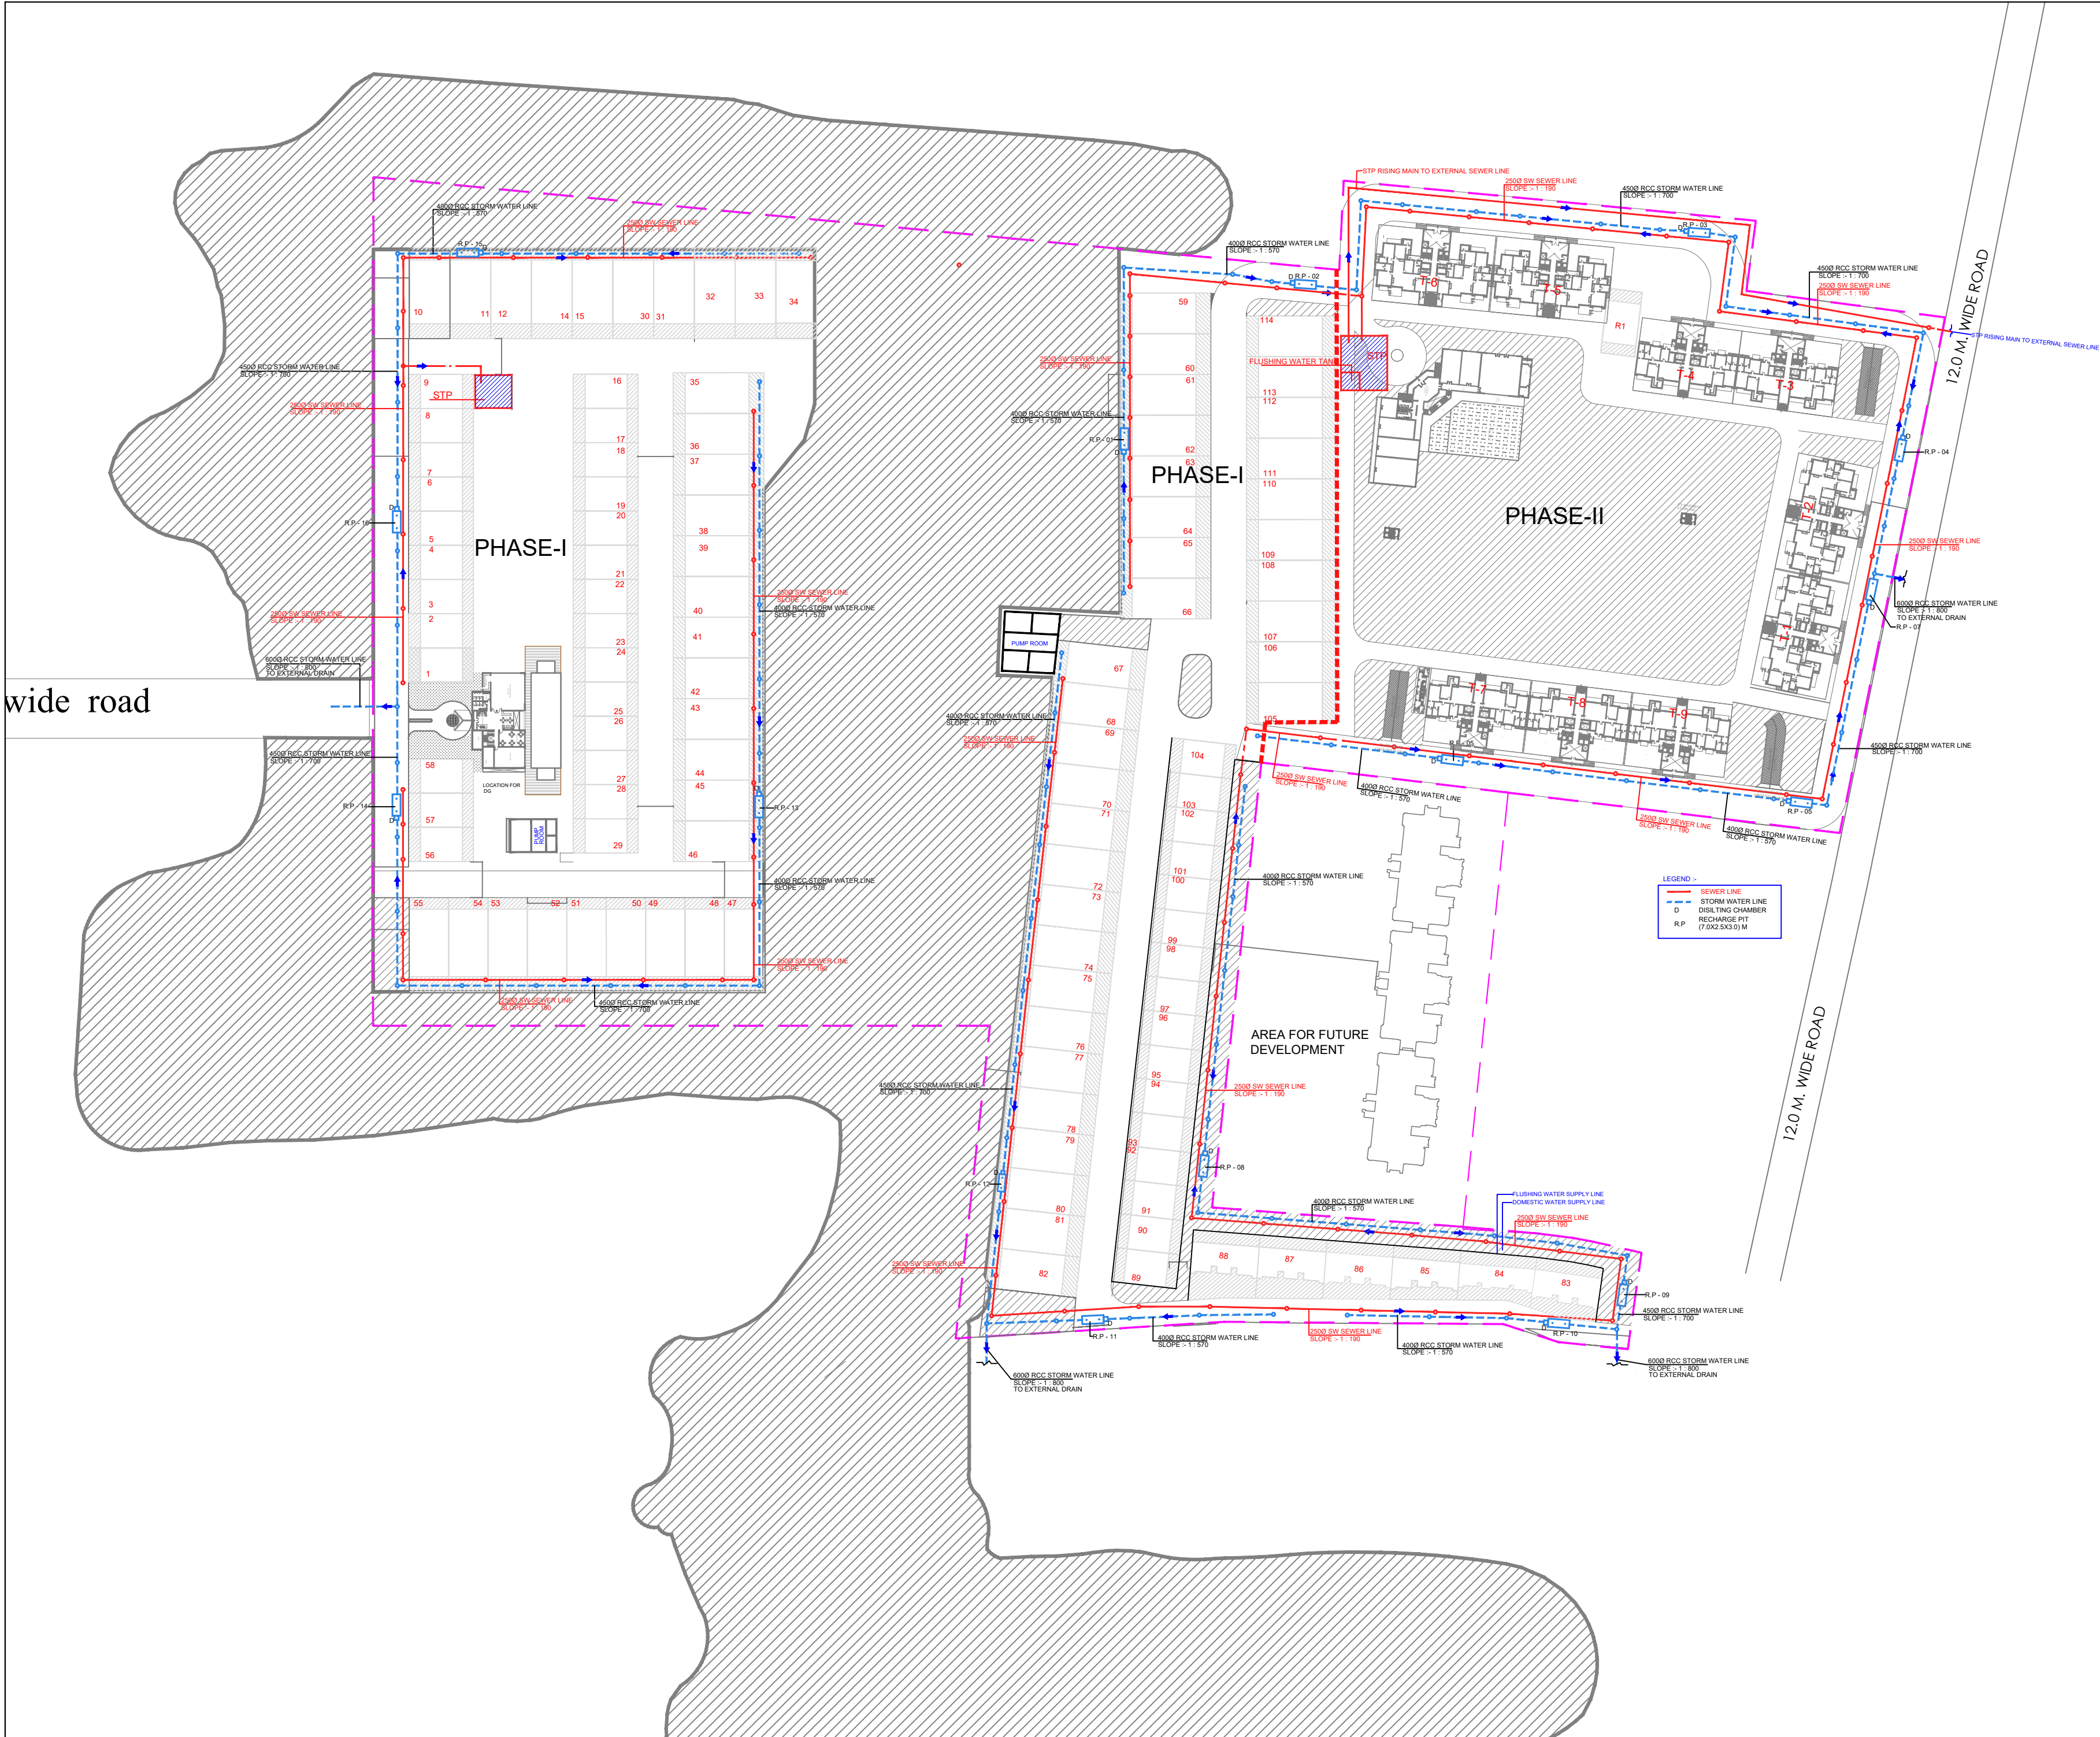

SUBMISSION DRAWING			
PLOT BOUNDARY			
SHEET TITLE			
SERVICES PLAN			
OWNER:			
M/s CELERITY INFRASTRUCTURE PVT. LTD. PLOT NO. SC-01/C.A2,A4,A6,A11 & A12 IN SPORTS CITY PROJECT, SECTOR-150 NOIDA (U.P)			
PROJECT :			
ATSPRISTINE GOLF VILLAS PLOT NO. SC-01/C.A2,A4,A6,A11 & A12 IN SPORTS CITY PROJECT, SECTOR-150 NOIDA (U.P)			
ARCHITECT'S SIGNATURE			
OWNER'S SIGNATURE			
DEALT BY MOHIT GAHLAUT	SCALE - 1:1000	DRG. NO.	NORTH
CHECKED BY KAMAL NARAYAN	DATE - JAN - 2017		