


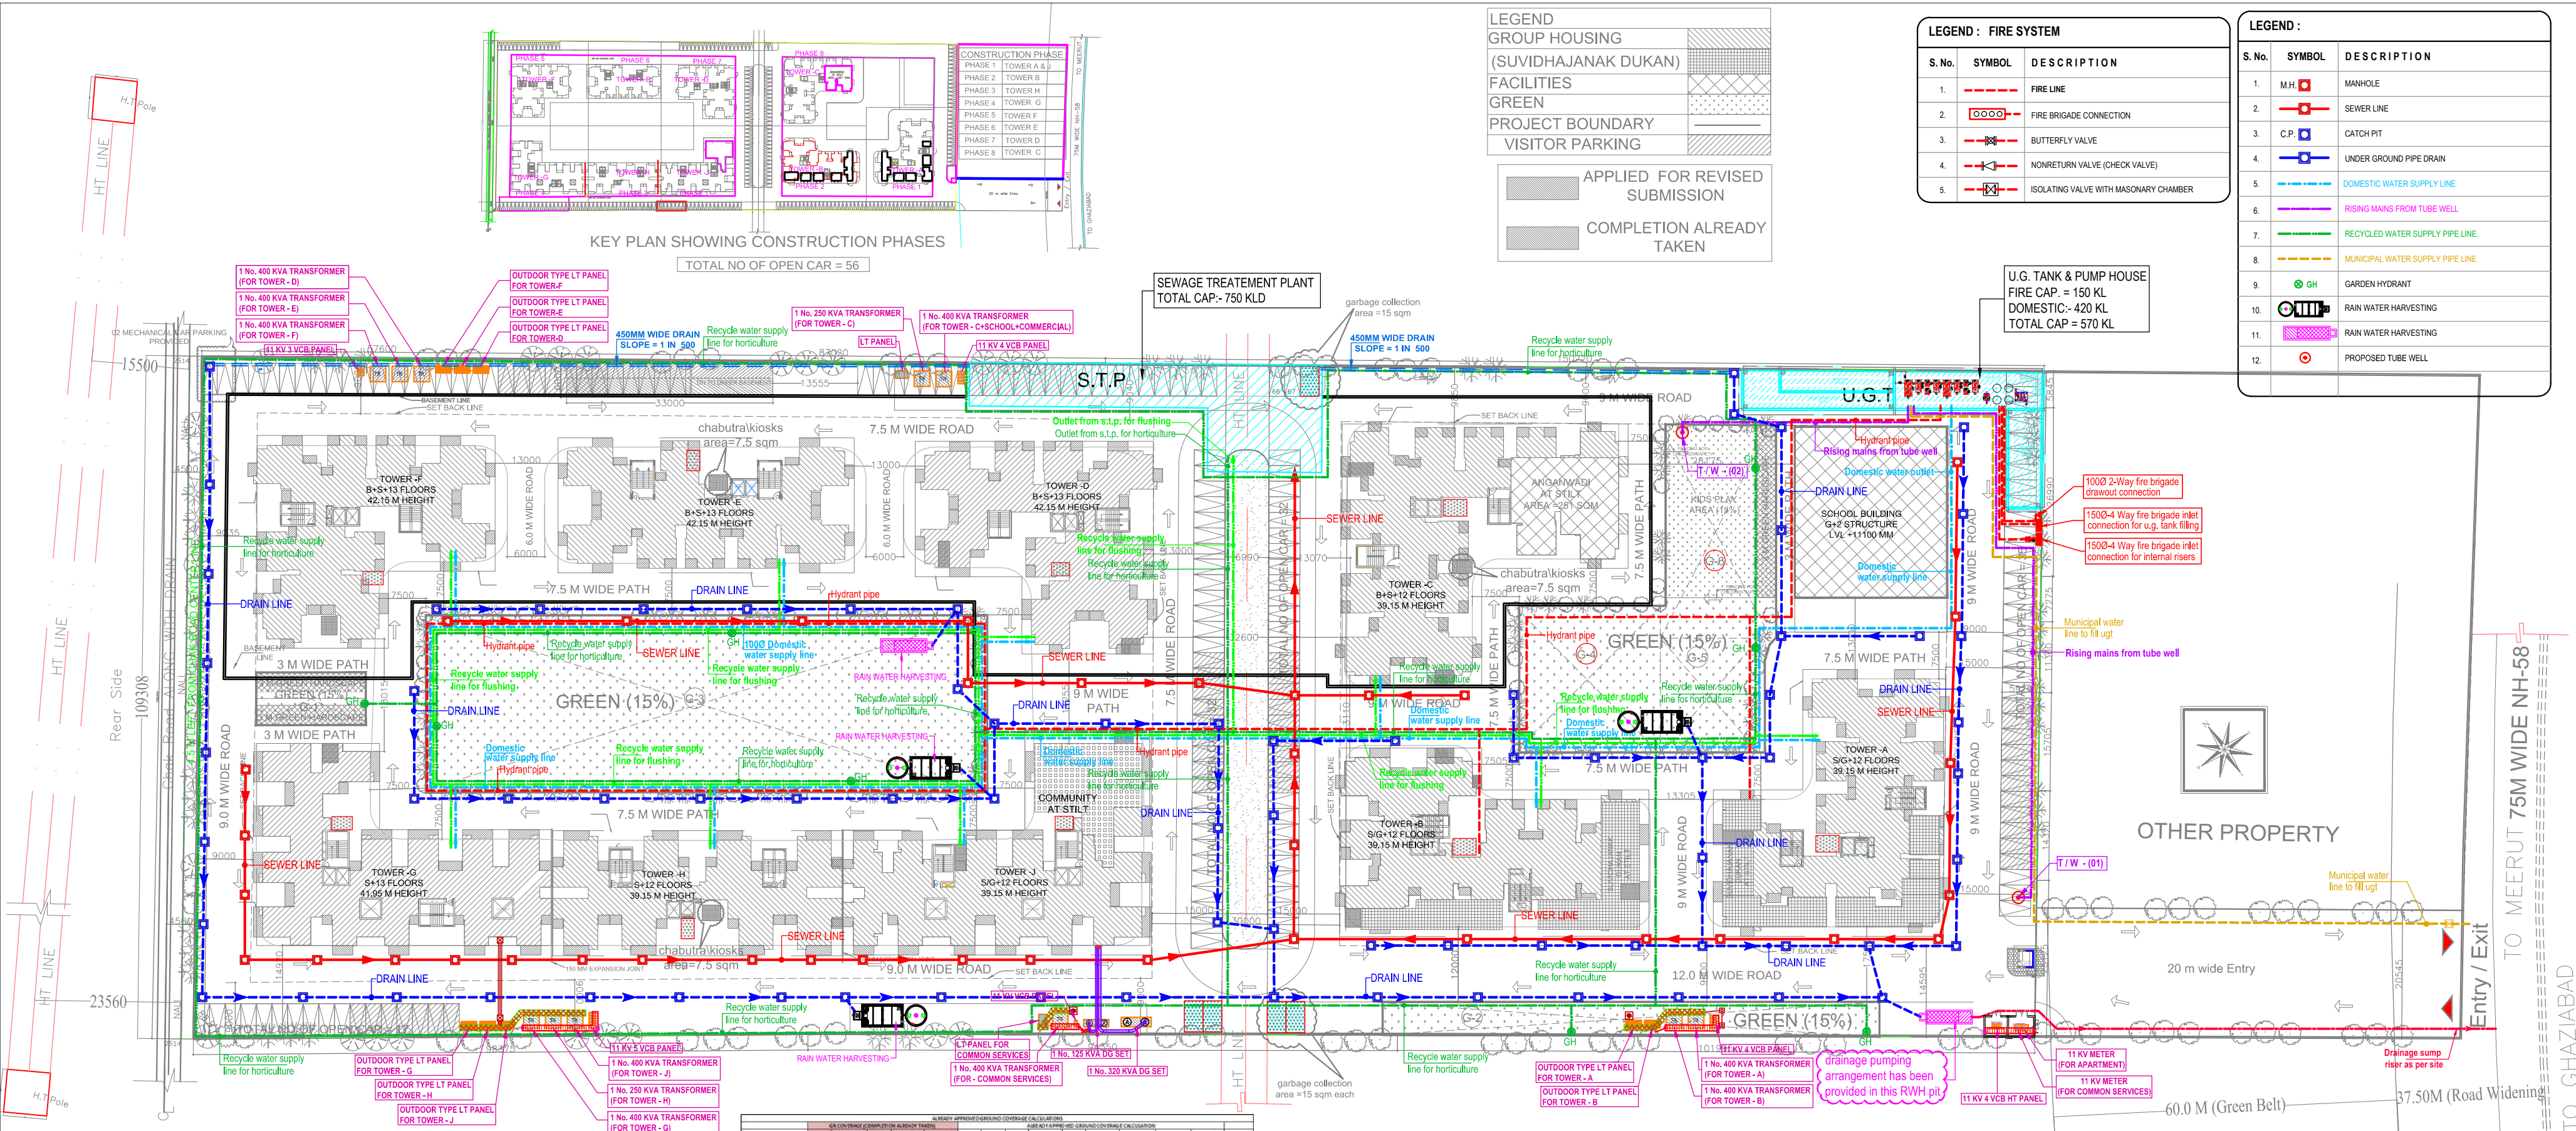

FAR (COMPLETION ALREADY TAKEN)										ALREADY SANCTIONED FAR												
Tower A		AREA OF SVUDHAJANK DUKAN		Tower B	Tower C	Tower G	Tower J	AREA OF ANJANK ADI	AREA OF SVUDHAJANK DUKAN	AREA OF SCHOOL	Total	Tower A		Tower B		Tower C	Tower G	Tower J	AREA OF ANJANK ADI	AREA OF SVUDHAJANK DUKAN	AREA OF SCHOOL	Total
STILT	33.16	282.24		37.13	33.73	39.91	39.1	251	222.98	578.15	1517.4											
1st	755.59			761.26	885.03	713.81	724.18			578.15	4418.02											
2nd	755.59			761.26	885.03	713.81	724.18			578.15	4418.02											
3rd	755.59			761.26	885.03	713.81	724.18				3839.87											
4th	755.59			761.26	885.03	713.81	724.18				3839.87											
5th	755.59			761.26	885.03	713.81	724.18				3839.87											
6th	755.59			761.26	885.03	713.81	724.18				3839.87											
7th	755.59			761.26	885.03	713.81	724.18				3839.87											
8th	755.59			761.26	885.03	713.81	724.18				3839.87											
9th	755.59			761.26	885.03	713.81	724.18				3839.87											
10th	755.59			761.26	885.03	713.81	724.18				3839.87											
11th	755.59			761.26	885.03	713.81	724.18				3839.87											
12th	755.59			761.26	885.03	713.81	724.18				3839.87											
13th											301.18											
Total	9100.24	282.24		9172.25	10654.09	8908.81	8729.26	251	222.98	1734.45	49053.32											
Total Far (Completion already taken)											9362.48											
Total Far (Already Sanctioned Far)											9672.84											

NON FAR CLAUCTION FOR REVISED SUBMISSION										COMPLETION ALREADY TAKEN									
Tower D		Tower E	Tower F	Tower H	Total	Tower A		Tower B	Tower C	Tower G	Tower J	SCHOOL	AREA	AREA	AREA	AREA	AREA	AREA	AREA
STILT	0	0	0	0	0	9.54	14.5	12.18	14.05	13.6	218.61	282.04							
1st	11.10	9.45	11.10	11.37	43.02	15.54	18.86	16.14	26.99	26.34		103.87							
2nd	14.85	12.45	14.85	18.33	60.48	15.54	18.86	16.14	26.99	26.34		103.87							
3rd	14.85	12.45	14.85	18.33	60.48	15.54	18.86	16.14	26.99	26.34		103.87							
4th	14.85	12.45	14.85	18.33	60.48	15.54	18.86	16.14	26.99	26.34		103.87							
5th	14.85	12.45	14.85	18.33	60.48	15.54	18.86	16.14	26.99	26.34		103.87							
6th	14.85	12.45	14.85	18.33	60.48	15.54	18.86	16.14	26.99	26.34		103.87							
7th	14.85	12.45	14.85	18.33	60.48	15.54	18.86	16.14	26.99	26.34		103.87							
8th	14.85	12.45	14.85	18.33	60.48	15.54	18.86	16.14	26.99	26.34		103.87							
9th	14.85	12.45	14.85	18.33	60.48	15.54	18.86	16.14	26.99	26.34		103.87							
10th	14.85	12.45	14.85	18.33	60.48	15.54	18.86	16.14	26.99	26.34		103.87							
11th	14.85	12.45	14.85	18.33	60.48	15.54	18.86	16.14	26.99	26.34		103.87							
12th	14.85	12.45	14.85	18.33	60.48	15.54	18.86	16.14	26.99	26.34		103.87							
13th	14.85	12.45	14.85	18.33	60.48	15.54	18.86	16.14	26.99	26.34		103.87							
Total	260.39	231.77	260.39	291.33	1043.88	130.15	155.15	130.15	218.61	218.61	218.61	218.61	218.61	218.61	218.61	218.61	218.61	218.61	218.61

5% ADDITIONAL FAR CALCULATION FOR REVISED SUBMISSION (S.Q.M)									
Tower D	Tower E	Tower F	Tower H	Total					
STILT	11.10	9.45	11.10	11.37	43.02				
1st	14.85	12.45	14.85	18.33	60.48				
2nd	14.85	12.45	14.85	18.33	60.48				
3rd	14.85	12.45	14.85	18.33	60.48				
4th	14.85	12.45	14.85	18.33	60.48				
5th	14.85	12.45	14.85	18.33	60.48				
6th	14.85	12.45	14.85	18.33	60.48				
7th	14.85	12.45	14.85	18.33	60.48				
8th	14.85	12.45	14.85	18.33	60.48				
9th	14.85	12.45	14.85	18.33	60.48				
10th	14.85	12.45	14.85	18.33	60.48				
11th	14.85	12.45	14.85	18.33	60.48				
12th	14.85	12.45	14.85	18.33	60.48				
13th	14.85	12.45	14.85	18.33	60.48				
Total	260.39	231.77	260.39	291.33	1043.88				

DWELLING UNIT CALCULATIONS FOR REVISED SUBMISSION									
Tower D	Tower E	Tower F	Tower H	Total					
STILT	0	0	0	0					
1st	9	8	9	8	34				
2nd	9	8	9	8	34				
3rd	9	8	9	8	34				
4th	9	8	9	8	34				
5th	9	8	9	8	34				
6th	9	8	9	8	34				
7th	9	8	9	8	34				
8th	9	8	9	8	34				
9th	9	8	9	8	34				
10th	9	8	9	8	34				
11th	9	8	9	8	34				
12th	9	8	9	8	34				
13th	9	8	9	8	34				
Total	117	104	117	96	434				

TOTAL GREEN AREA CALCULATION									
NO	AREA	NOS	TOTAL						
G1	17.02	1	17.02						
G2	1025.064 x 2600	79.516	1	430.37					
G3	91.25	1	91.25						
G4	23.33	1	23.33						
G5	105.885	1	105.885						
G6	20.15	1	20.15						
TOTAL GREEN AREA				4764.40					
Total proposed Bulkup area (FAR - Non FAR+5% additional far)				3969.34					
(A) Total proposed FAR area :-				79187.50					
(B) Total proposed 5% additional far :-				2003.36					
(C) Total proposed area of FAR :-				21005.75					
Total of (A+B+C) :-				100002.01					

TOTAL GREEN AREA CALCULATION									
NO	AREA	NOS	TOTAL						
G1	17.02	1	17.02						
G2	1025.064 x 2600	79.516	1	430.37					
G3	91.25	1	91.25						
G4	23.33	1	23.33						