


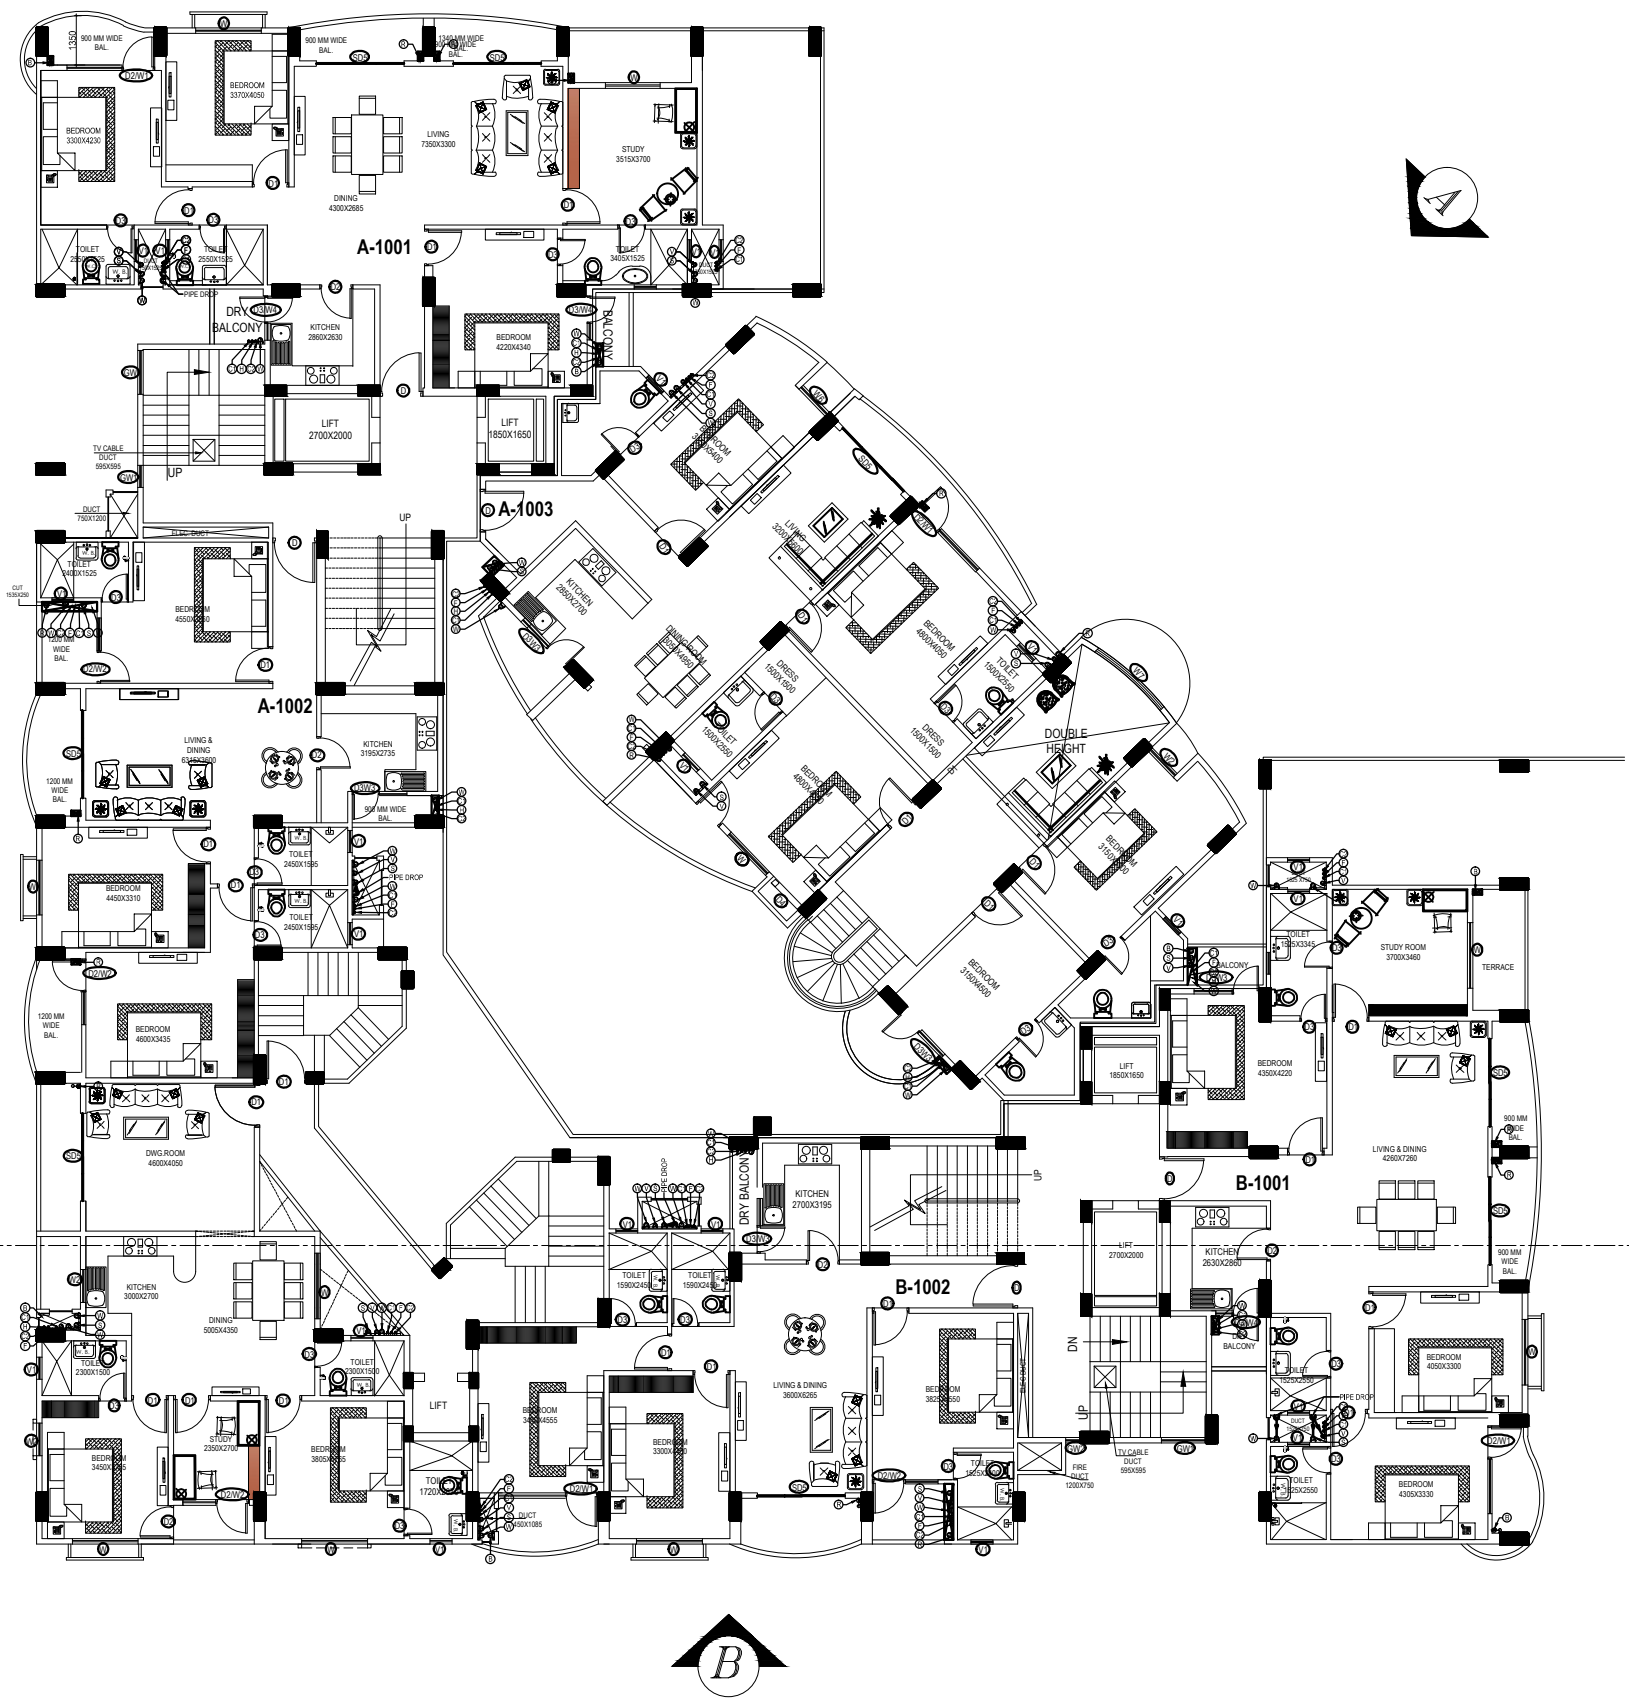

TENTH FLOOR