


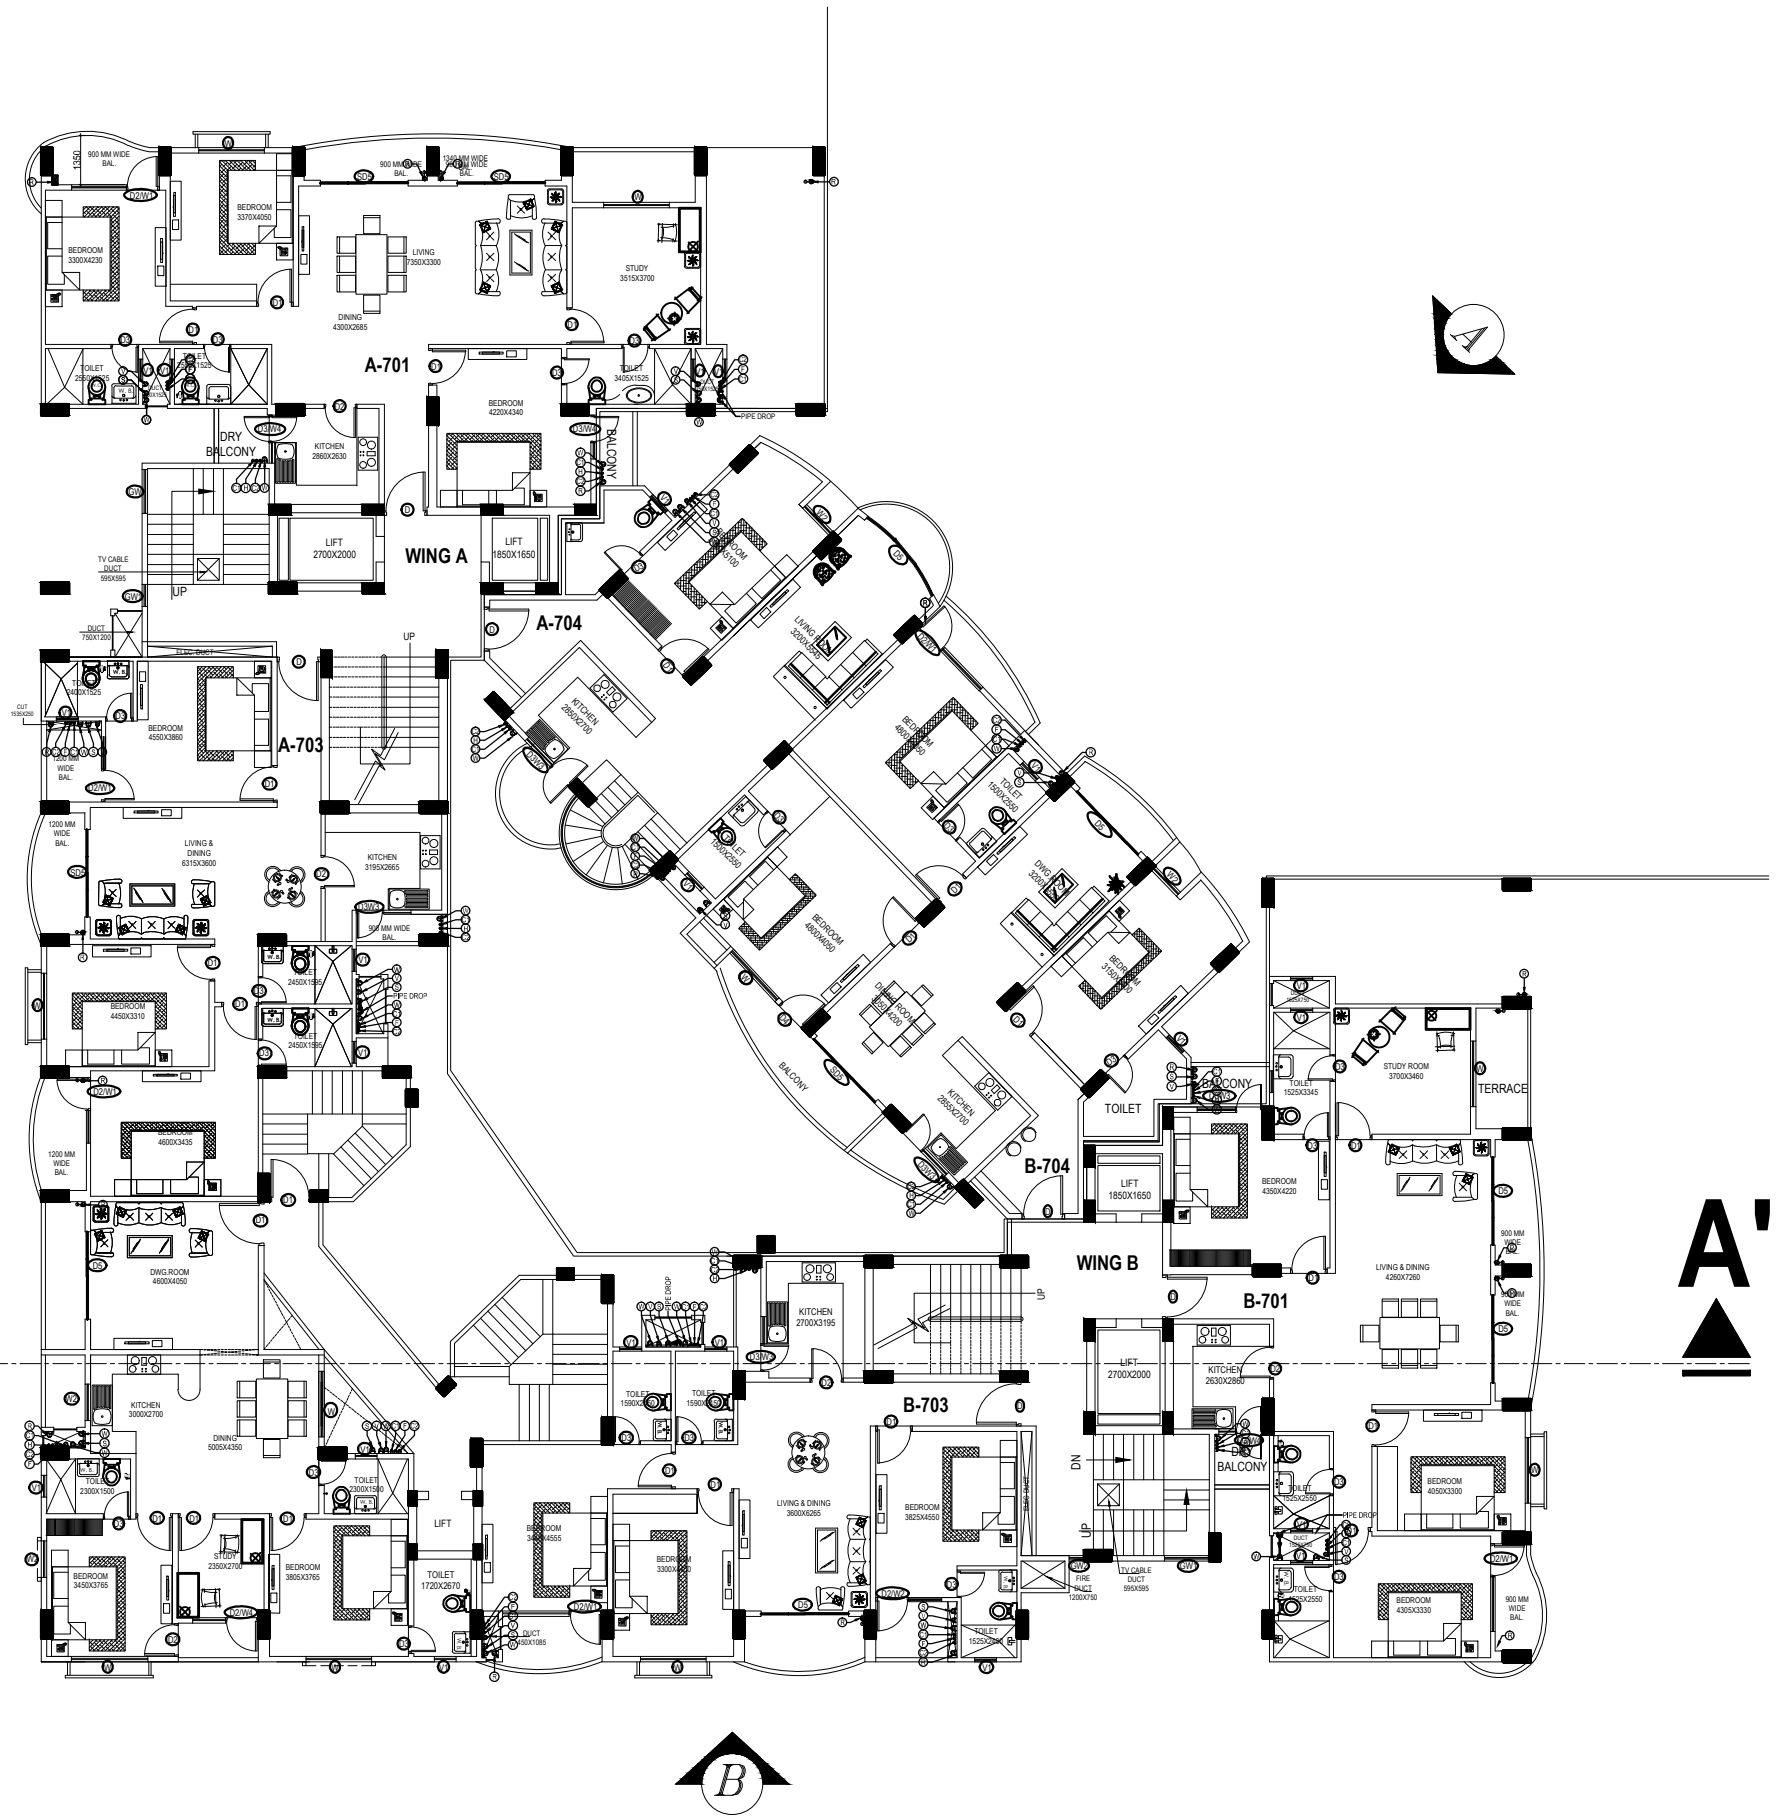

SEVENTH FLOOR