



समस्त प्रकार के भवन / इमारत की सुखा हेतु विभिन्न स्तरों पर समस्त दीवारों के अग्र आसक्तियों एवं दीम डलना जमित / अवस्था है। जो दीम/पेरा केवल सिस्टम प्रत्येक छत के नीचे करने वाले।

विद्युत नियंत्रण के अनुसार सुरक्षित रूप से विद्युत की निरीक्षण कार्य किया जावे।

स्थल पर एक बौद्ध पर स्वीकृत मानचित्र को संख्या व दिनांक लिखना अनिवार्य होगा।

मानचित्र स्वीकृत पत्र पर अंकित शर्तों के अधीन मानचित्र निर्गत किया जाता है। स्वामित्व सामग्री लिखी भी विवाद की स्थिति में मानचित्र की स्वीकृति स्वतः निरस्त समझी जायेगी।

बहु मानचित्र की स्थिति से केवल पांच वर्षों तक वैध है।


प्रशासन की इच्छा पर अन्य वन निधि अधिनियम के अन्तर्गत वन से कम ग्रीन एरिया लक्ष्य है।

AREA IN COMMERCIAL LAND USE
(as per master plan)
AREA = 613.77 sq.mt.

SPACE FOR 45M ROAD WIDENING


ENTRY/EXIT

PROPOSED 45.00M WIDE MASTER PLAN ROAD

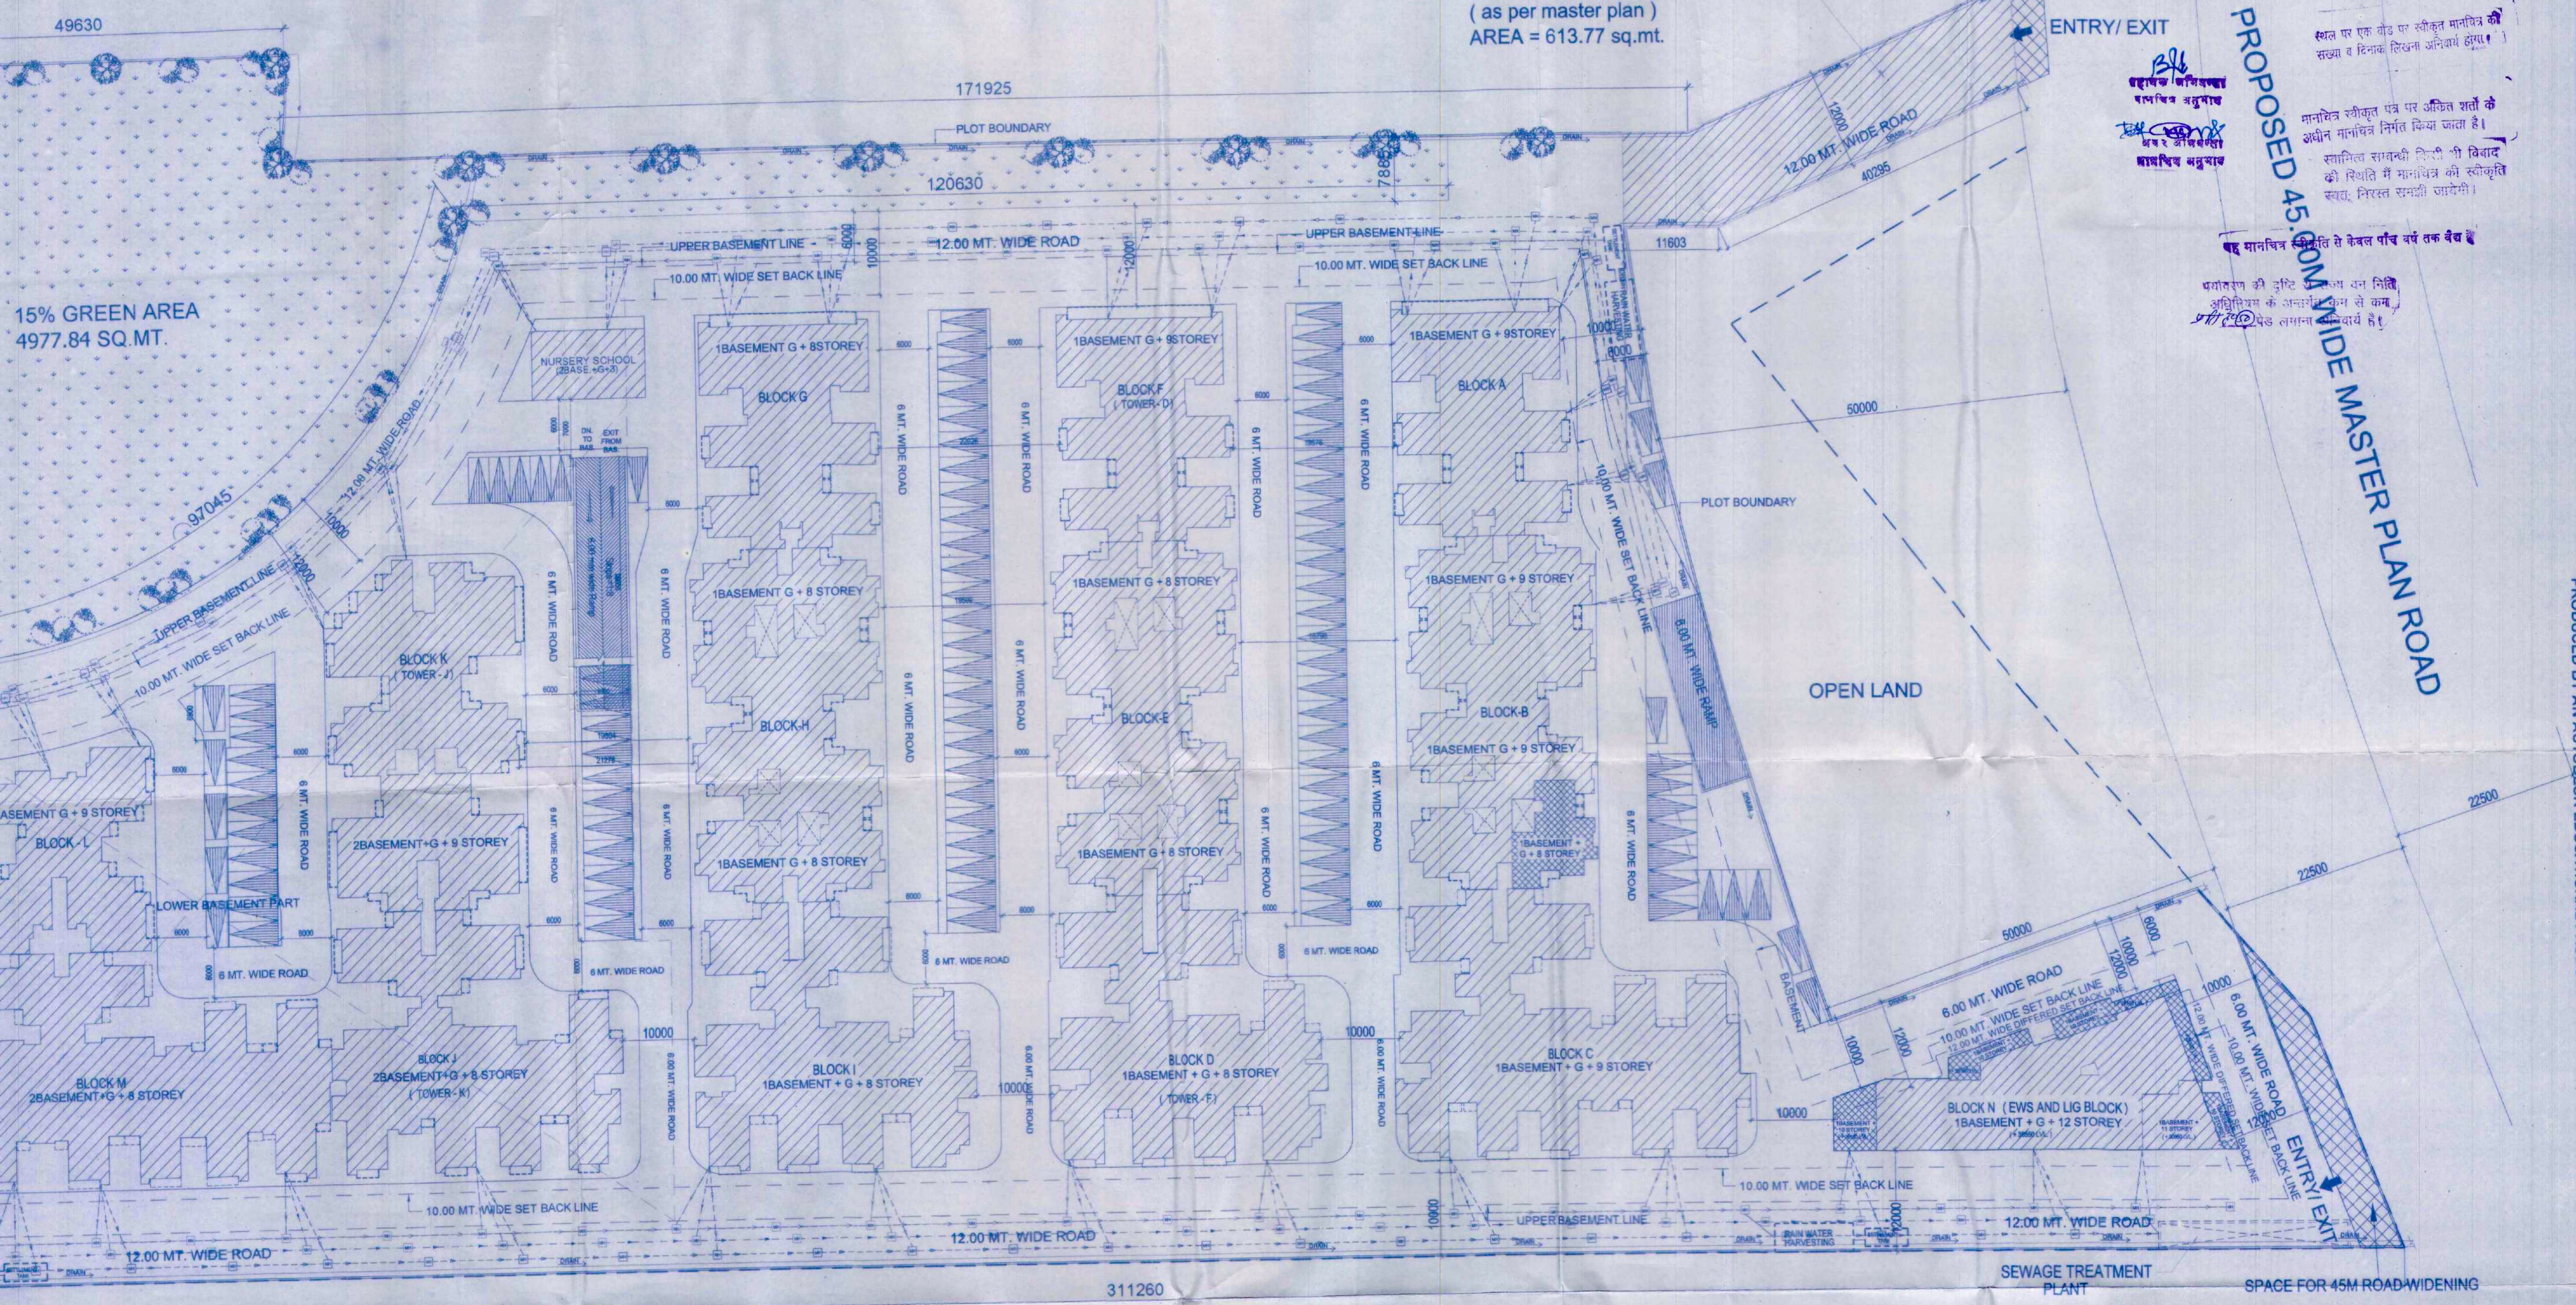

SERVICES PLAN

EXISTING SITE FOR 'OXY HOMZ' GROUP HOUSING

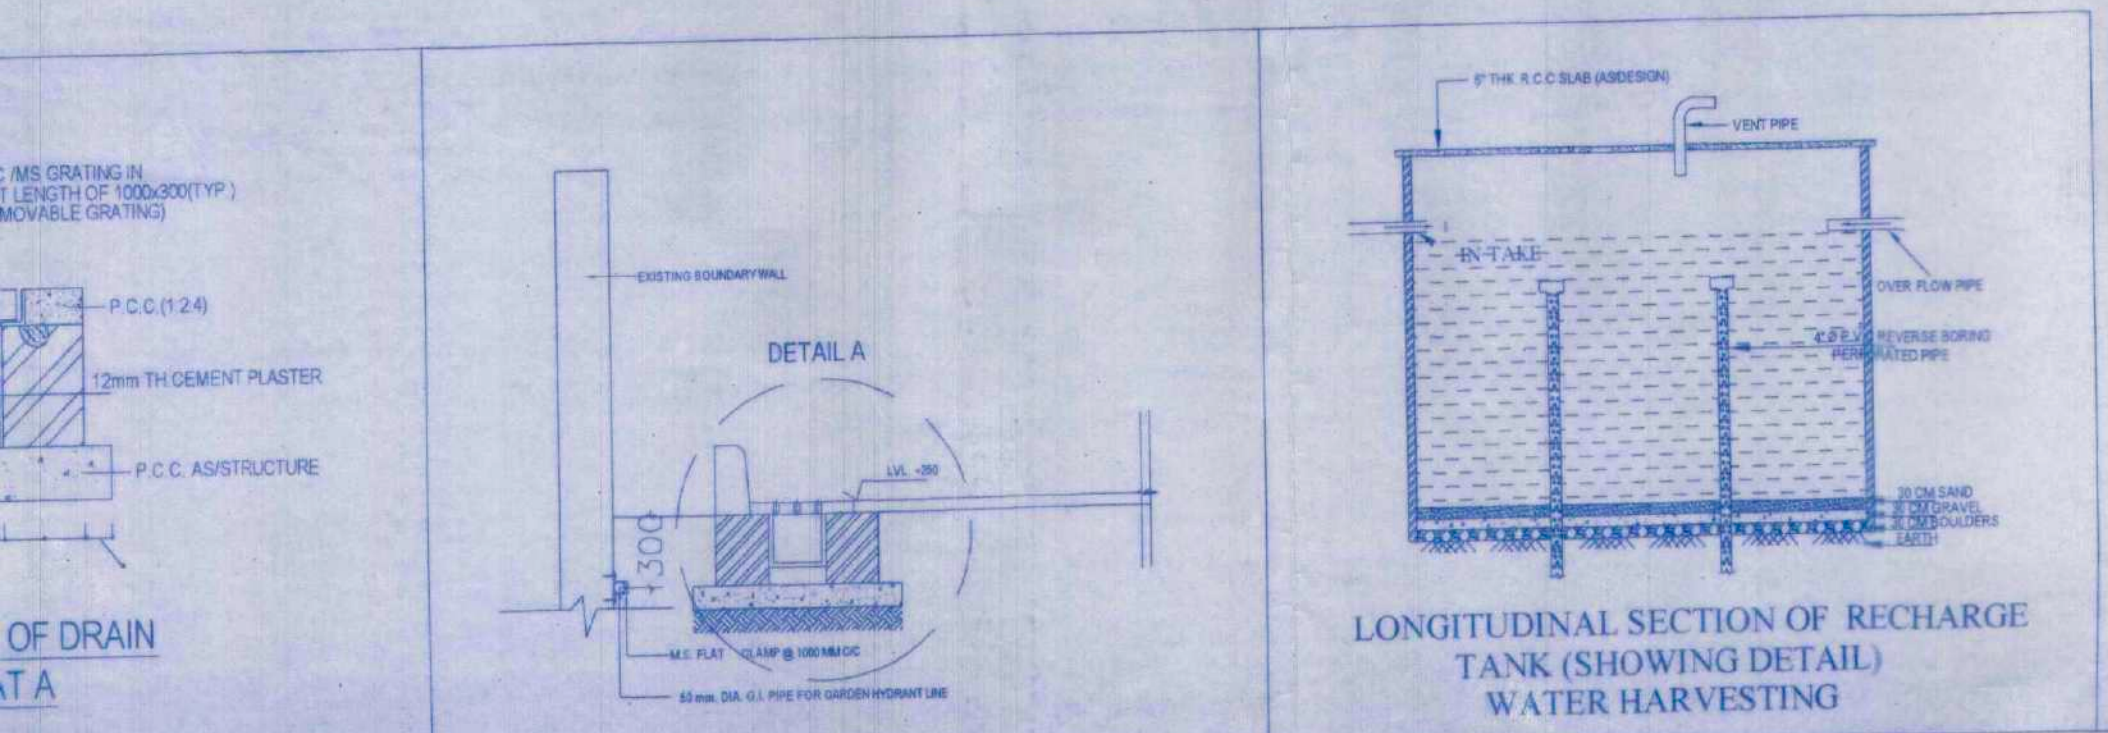

SERVICES LINE DETAIL	
1	450 WD. STORM WATER DRAIN
2	150 Ø WASTE WATER LINE
3	450 Ø SEWER LINE
4	300 Ø RAIN WATER LINE

PROJECT: REV. SUBMISSION DRAWING FOR AFFORDABLE GROUP HOUSING PROJECT " DELHI - 99 " AT KHASRA NO. - 2115M, 2049, 2054M, 2108, 2116M, 2117M, 2055M, 2056M, 2109M, 2114M, 2110M & 2107M VILLAGE BAHETA HAJIPUR TEHSIL LONI DISTT. GHAZIABAD (U.P.)	DRAWING TITLE: SERVICES PLAN
OWNER: M/s. SANJEEV ARORA & COMPANY INFRASTRUCTURE (P.) LTD. SIGN. AUTH. - RAJENDRA PRASHAD TIWARI	ARCHITECT'S SIGN: RAJ KUMAR SHARMA Architect Regd. No. CA/2012/58182
OWNER'S SIGN: ER. SADANAND OJHA ME (CIVIL) For Sanjeev Arora's Company Infrastructure Pvt. Ltd. H.O. 603, Sector-8, Rohini, Delhi-110007 Office: 5/1, FLAT NO. 5, ROOP NAGAR, DELHI-110007 Phone: 9871380785, 9810776101 Email: ashrwadarchitects@yahoo.com	
SCALE: 1:1000	DEALT BY: RAJ KUMAR SHARMA
DESIGN BY: RAJ KUMAR SHARMA	CHECKED BY: ER. SADANAND OJHA
DRG. No.: SD-06	