


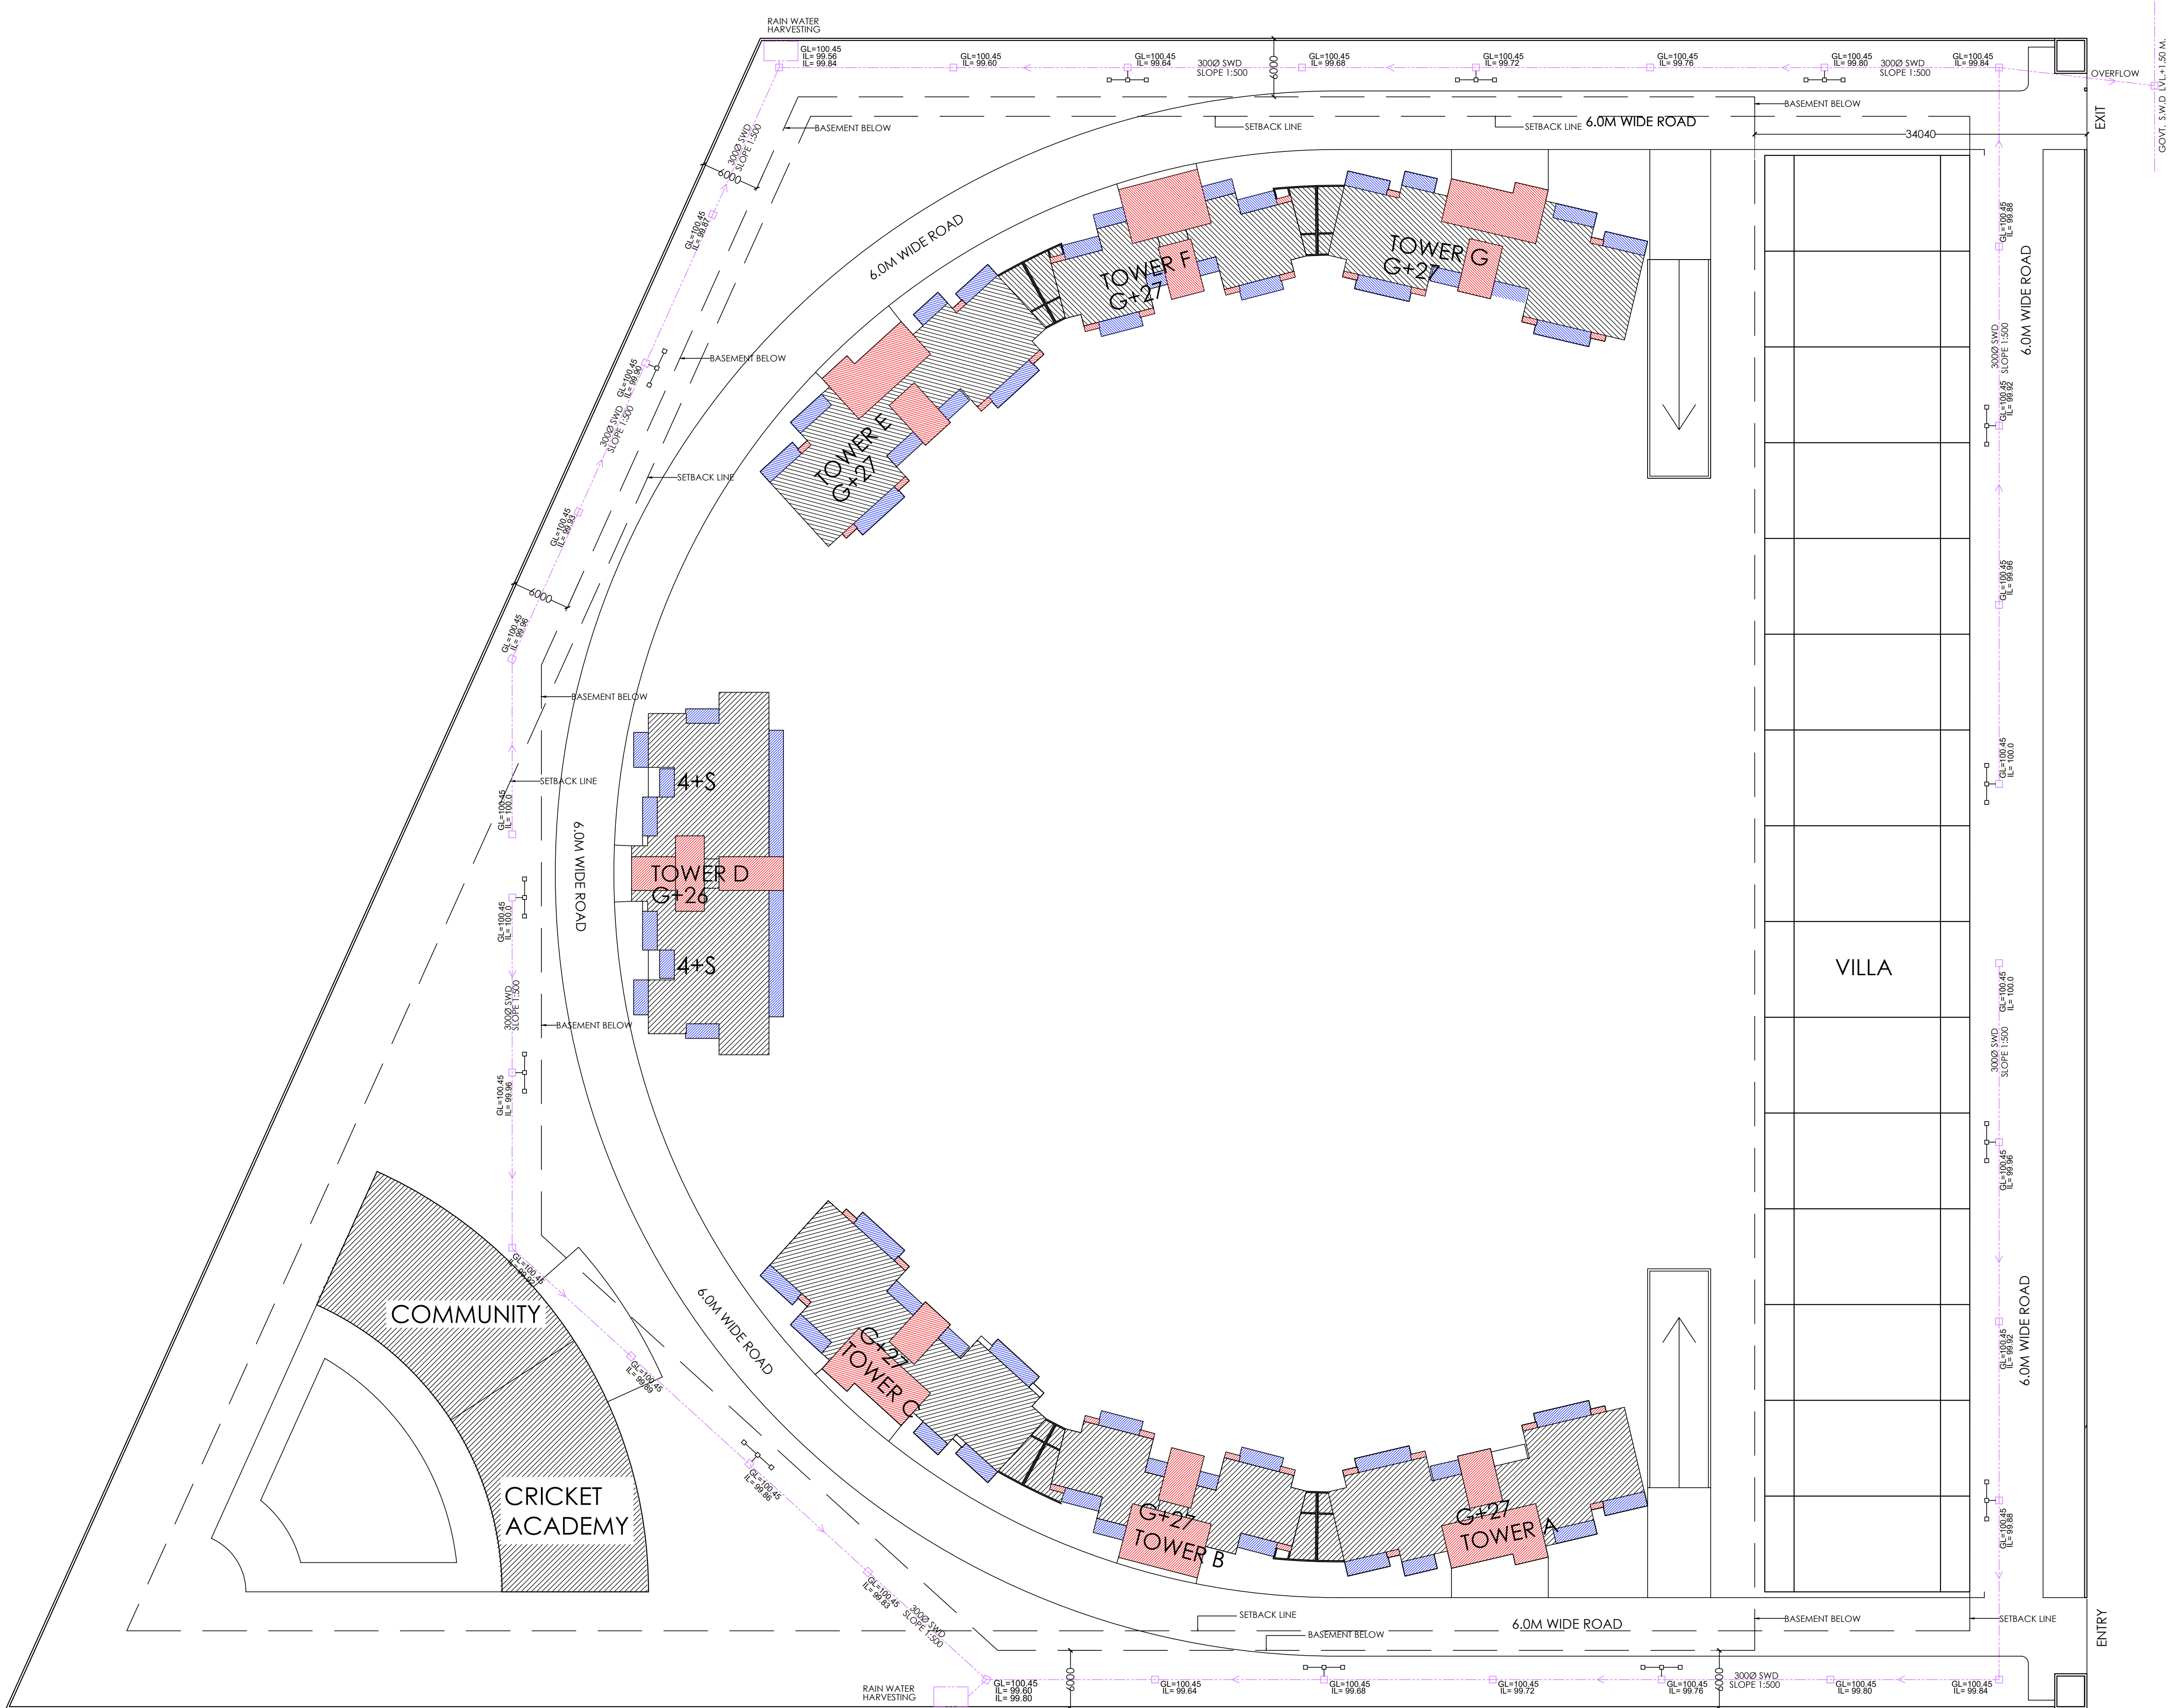

- NOTE:-
- 100 Ø C.I. LINE
 - 40 Ø G.I. DELIVERY LINE
 - 250 Ø SEWER LINE 1:190
 - 150 Ø SEWER LINE 1:100
 - 100 Ø SEWER LINE 1:150
 - 300 Ø STORM WATER DRAIN 1:500


TANK CAPACITY:-

ROOF AREA X 0.80 X 0.025

=4139.57 X 0.80 X 0.025 CU.M.=82.79 CU.M.

PROPOSED RAINWATER PIT = (2.5X3.5X5) X 2 nos.

= 87.50 CU.M.

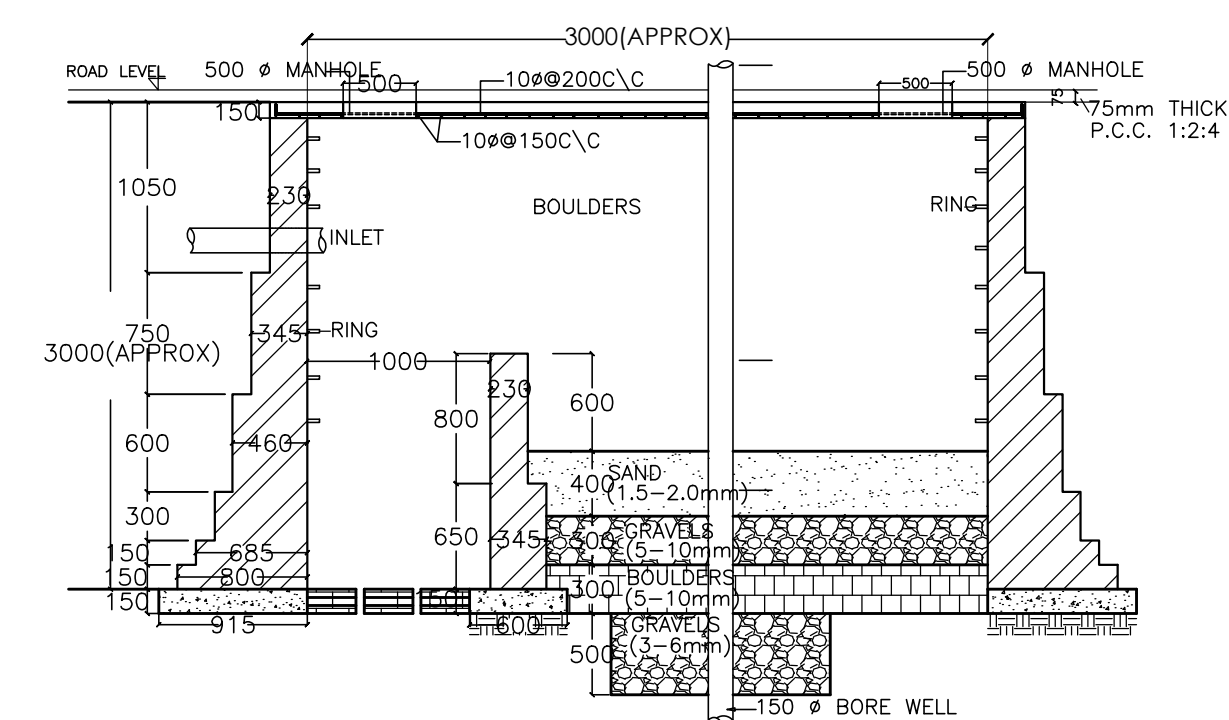

PART SECTION OF RECHARGE STRUCTURE

SIGNING AUTHORITY	
ARCHITECT'S SIGN	
SUBMISSION DRAWING	
PROJECT:- PROPOSED SPORTS CITY FOR M/s IMPLEX INFRASTRUCTURE (P) LTD. AT PLOT NO. SC-1/B-4, SECTOR-150 NOIDA (U.P.)	
DRG. TITLE:- SERVICES PLAN	
SCALE:-1:100	DRG. NO.:16
DLT.BY:-	DATE:-27/10/2015
ARCHITECTS:- P. N. ANDLEY B.Arch. A.I.I.A.	
ANDLEYS ASSOCIATES PVT. LTD. ARCHITECTS ENGINEERS PLANNERS 39 HOUSING SOCIETY N.D.S.E.-I NEW DELHI - 110049	