

|                         |                          |
|-------------------------|--------------------------|
| Lvl.11 (Terrace)        | Lvl.11 (Terrace)         |
| 2¼"Ø Pipe               | 2¼"Ø Pipe                |
| 2"Ø Pipe                | 2"Ø Pipe                 |
| 2"Ø Pipe                | 2"Ø Pipe                 |
| 1½"Ø Pipe               | 1½"Ø Pipe                |
| Lvl.8                   | Lvl.8                    |
| 1½"Ø Pipe               | 1½"Ø Pipe                |
| Lvl.7                   | Lvl.7                    |
| 1½"Ø Pipe               | 1½"Ø Pipe                |
| Lvl.6                   | Lvl.6                    |
| 1½"Ø Pipe               | 1½"Ø Pipe                |
| Lvl.5                   | Lvl.5                    |
| 1¼"Ø Pipe               | 1¼"Ø Pipe                |
| Lvl.4                   | Lvl.4                    |
| 1"Ø Pipe                | 1"Ø Pipe                 |
| Lvl.3                   | Lvl.3                    |
| ¾"Ø Pipe                | ¾"Ø Pipe                 |
| Lvl.2                   | Lvl.2                    |
| Lvl.1 (Stilt floor)     | Lvl.1 (Stilt floor)      |
| Water Supply for Toilet | Water Supply for Kitchen |


**PROJECT TITLE** :Proposed Group Housing located on Part of Plot No.1 (Freehold)  
Situating at 3-Auckland Road, Near Cantonment Thana, District-  
Prayagraj, U.P.-211001. Belonging to Mr. Amit Goel  
S/O Late Virendra Kumar Goel.

**SCALE**


**OWNER'S SIGN**

AAKRITI  
architects & engineers  
k-1 prayag kunj, strachey road  
allahabad ph. 2260373

**ARCHITECT'S SIGN**

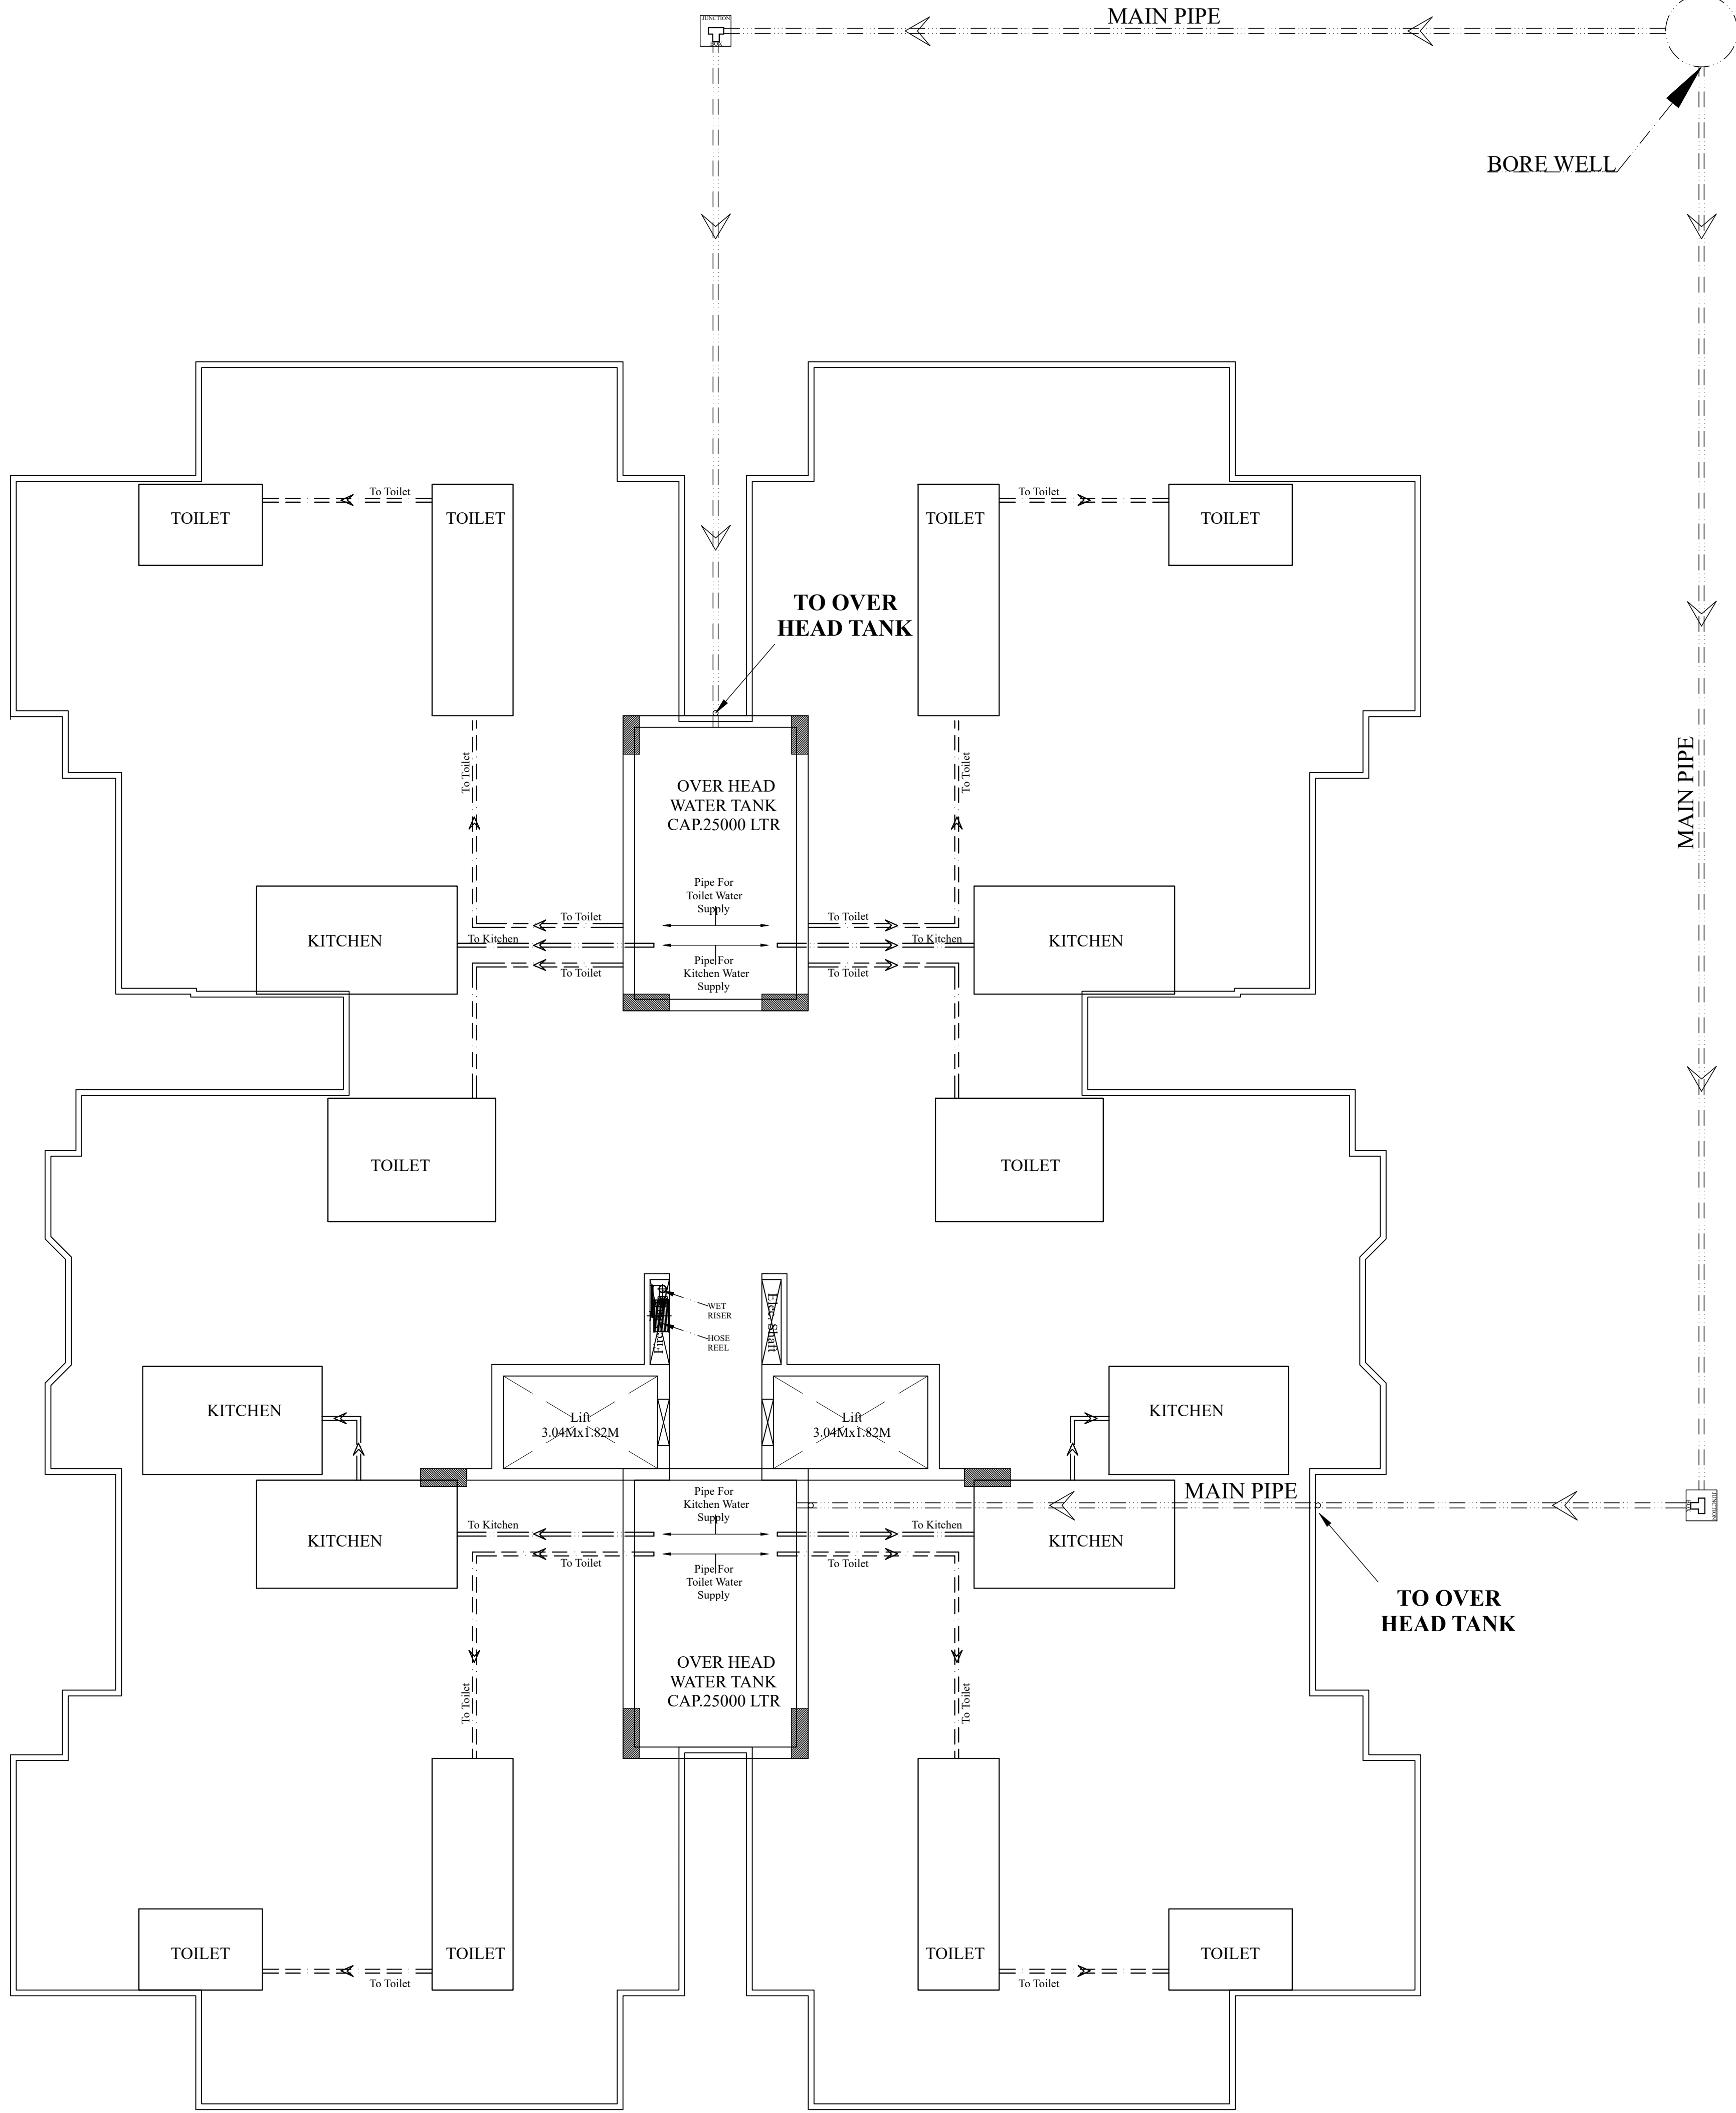

===== Kitchen pipe 3" dia  
== == == == Toilet pipe 3" dia

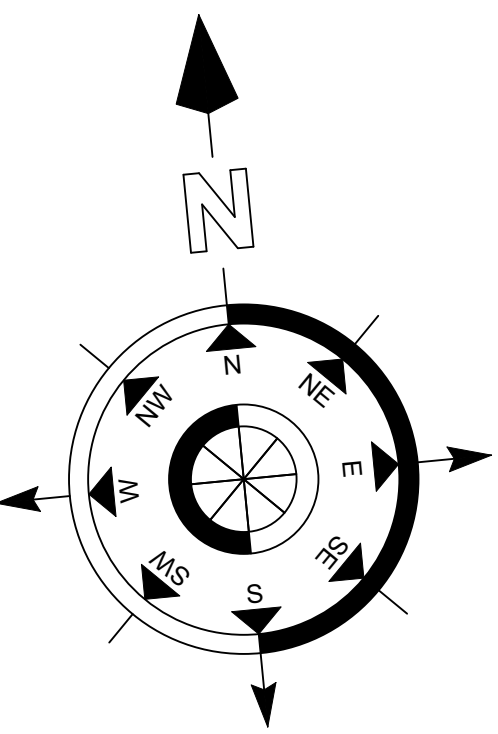

# WATER SUPPLY PLAN FROM OVERHEAD TANK