


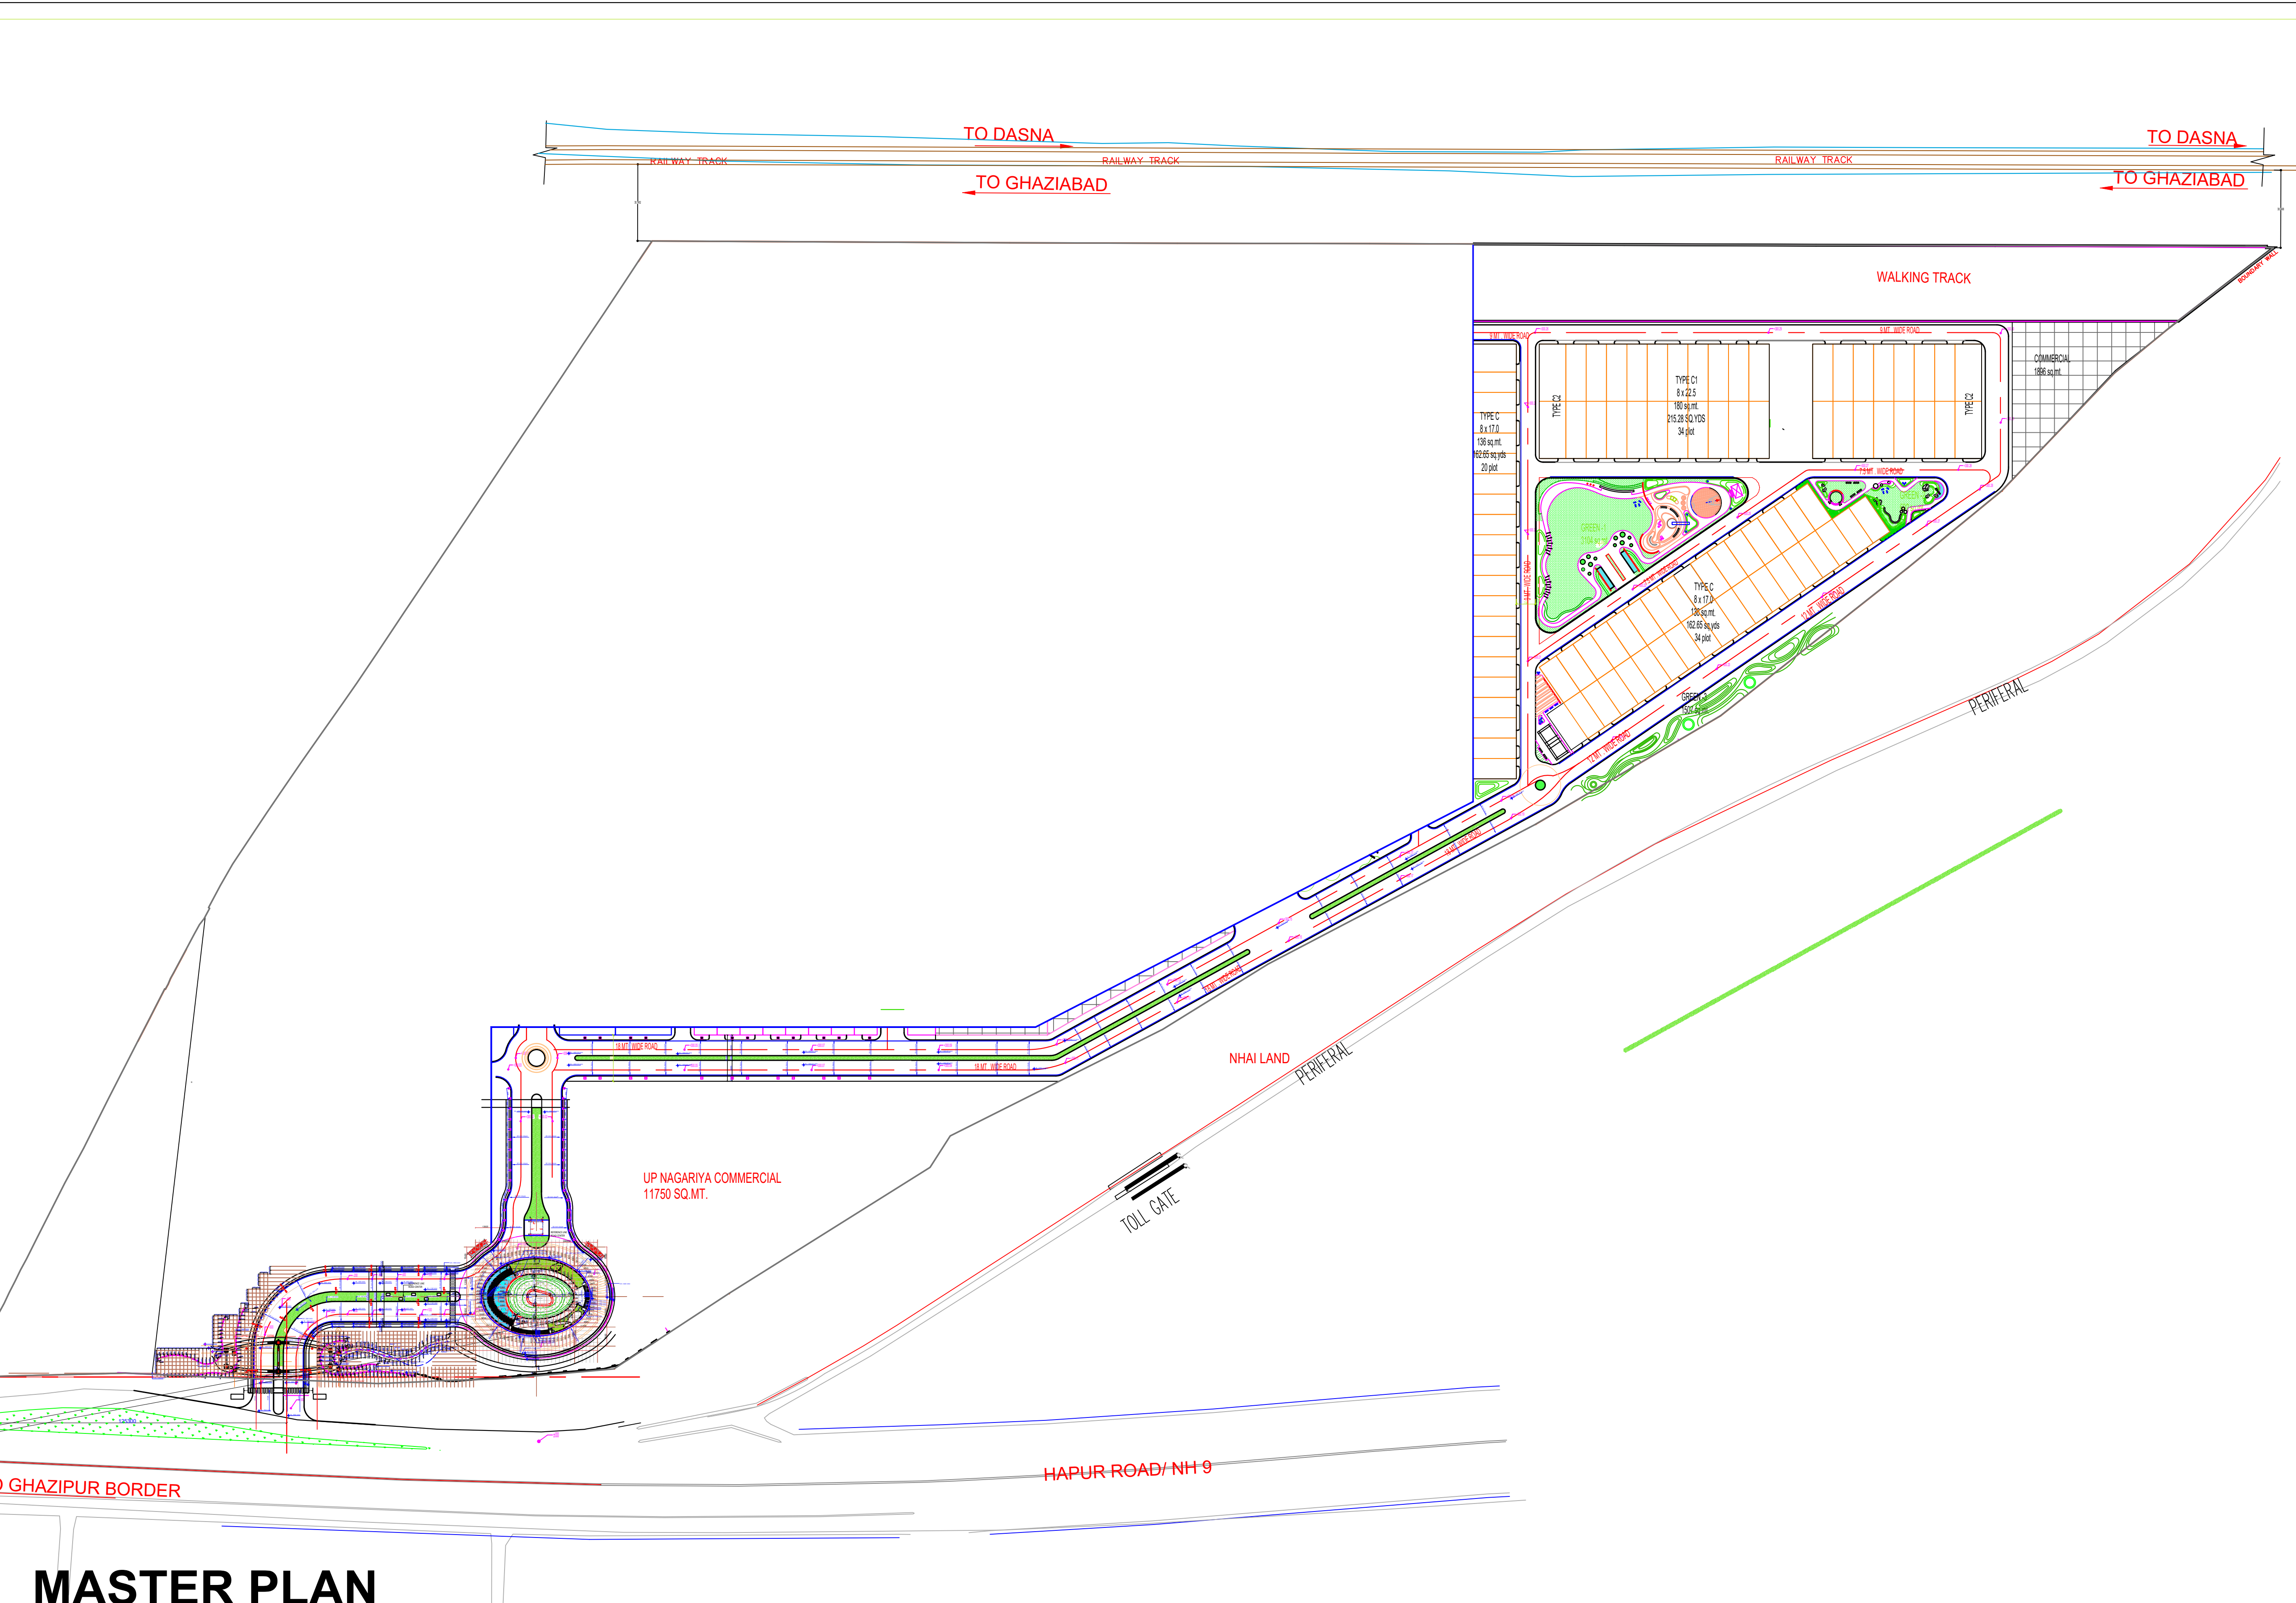

MASTER PLAN

GENERAL NOTES :-

1. All dimensions are in mm unless mentioned otherwise
2. No dimensions are to be scaled from this drawing.
3. Contractors must verify all dimensions on site before commencing any work.

DESCRIPTION	DATE

DRAWING TITLE:

**FOREST WALK PH-1
PARK-4 (YOUTH PARK)
LANDSCAPE PLAN**

Drg No: FW-PH1-P1-LS-600

Rev No.

PROJECT

LANDSCAPE MASTER PLAN

ARCHITECT

DFI

LANDSCAPE CONSULTANT

CHECKED: _____

SCALE: 1:100

DETAIL BY: JYOTSNA SHARMA

DATE: 25-08-2020

North

GREEN BOX

PROJECT NO: FW-PH1-P1-LS-600

DATE: 25-08-2020

FOR BETTER OUTLOOK LINKS