


Permit No.

01/2018-19

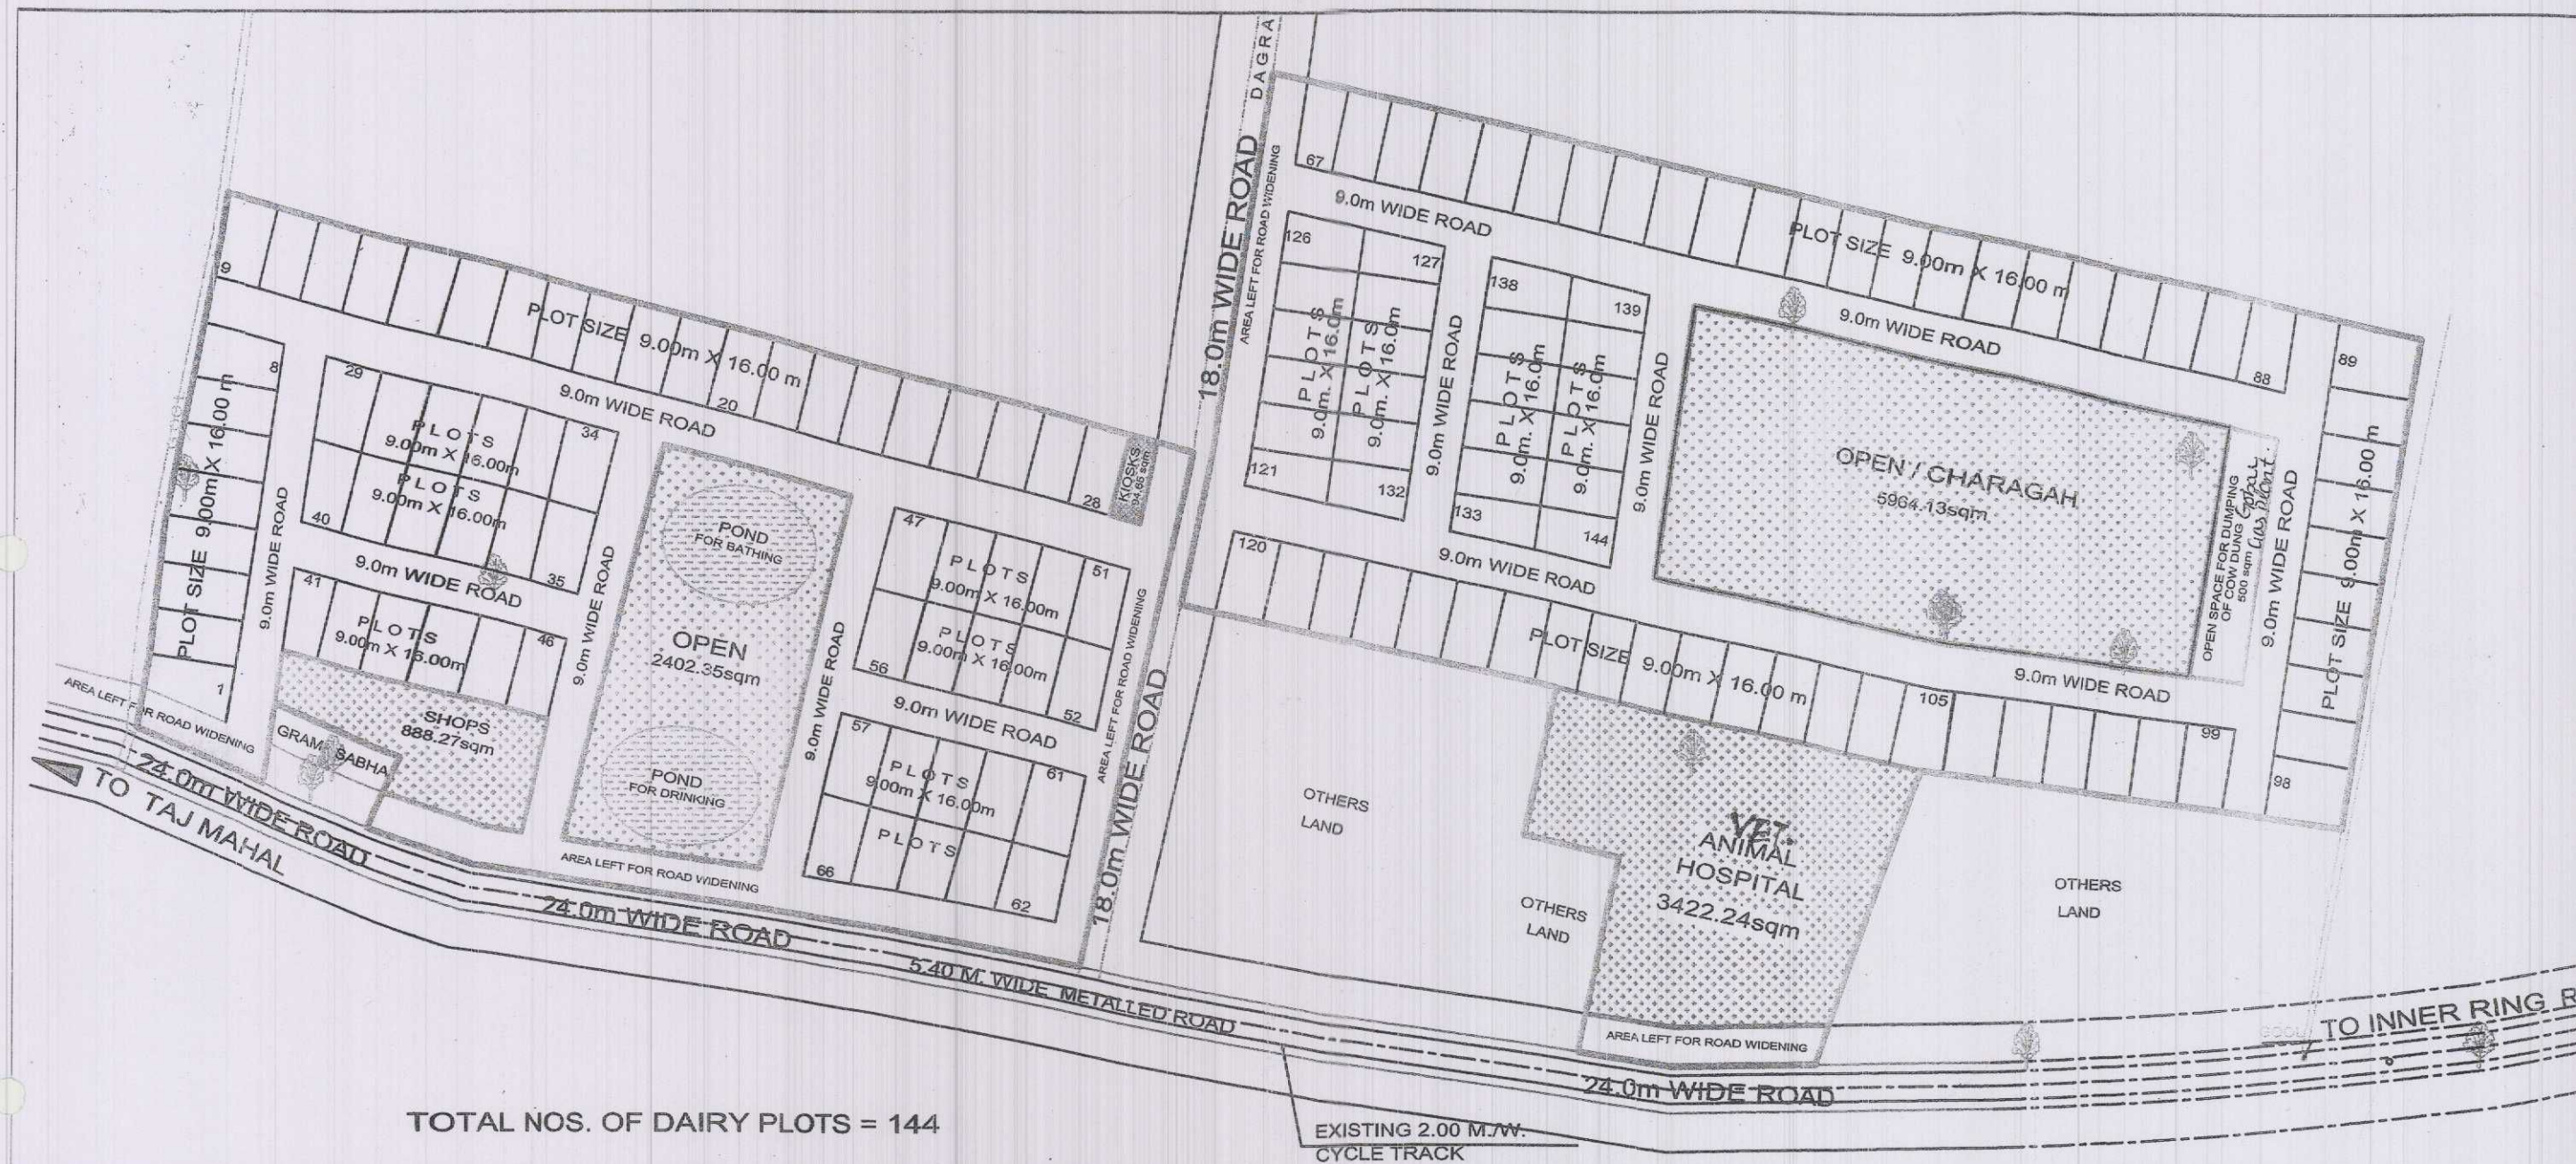

TOTAL NOS. OF DAIRY PLOTS = 144

PHASE - 1

PROPOSED LAY OUT PLAN FOR DAIRY FARM

AT KH 778,802, 804,805,806,(808 GRAMSABHA),

809,810,811,812,813,

AT MAUZA BUDHANA MUSTQUIL TEH. & DISTT. AGRA.,

NOTE :- 10 % GROUND COVERAGE & 0.15 F.A.R. PERMISSIBLE.

AREA STATEMENT

	SQ. m.	
TOTAL LAND AREA	47290.00	
AREA LEFT FOR ROAD WIDENING	2959.27	
NET TOTAL LAND AREA	44330.73	100.00 %
AREA UNDER PLOTS	20984.42	47.34 %
AREA UNDER ROADS	10074.67	22.72 %
AREA UNDER ANIMAL HOSPITAL	3422.24	07.72 %
AREA UNDER SHOPS/ KIOSKS	982.92	02.22 %
AREA UNDER OPEN / CHARAGAH / POND/ DUMPING COW DUG.	8866.48	20.00 %

SCALE

DATE 15 MAY 2018

D/MAN

SITE VERIFICATION

JE

ASTT. ENGINEER

TOWN PLANNER

CHIEF TOWN PLANNER

SECRETARY

AGRA DEVELOPMENT AUTHORITY

AMIN

PRABHARI L

EXEC

AGRA DEVELOPMENT AUTHORITY