



WATER SUPPLY LEGEND	
	DOMESTIC WATER SUPPLY PIPE
	IRRIGATION WATER SUPPLY PIPE
	MUNICIPAL WATER SUPPLY PIPE
	GARDEN HYDRANT

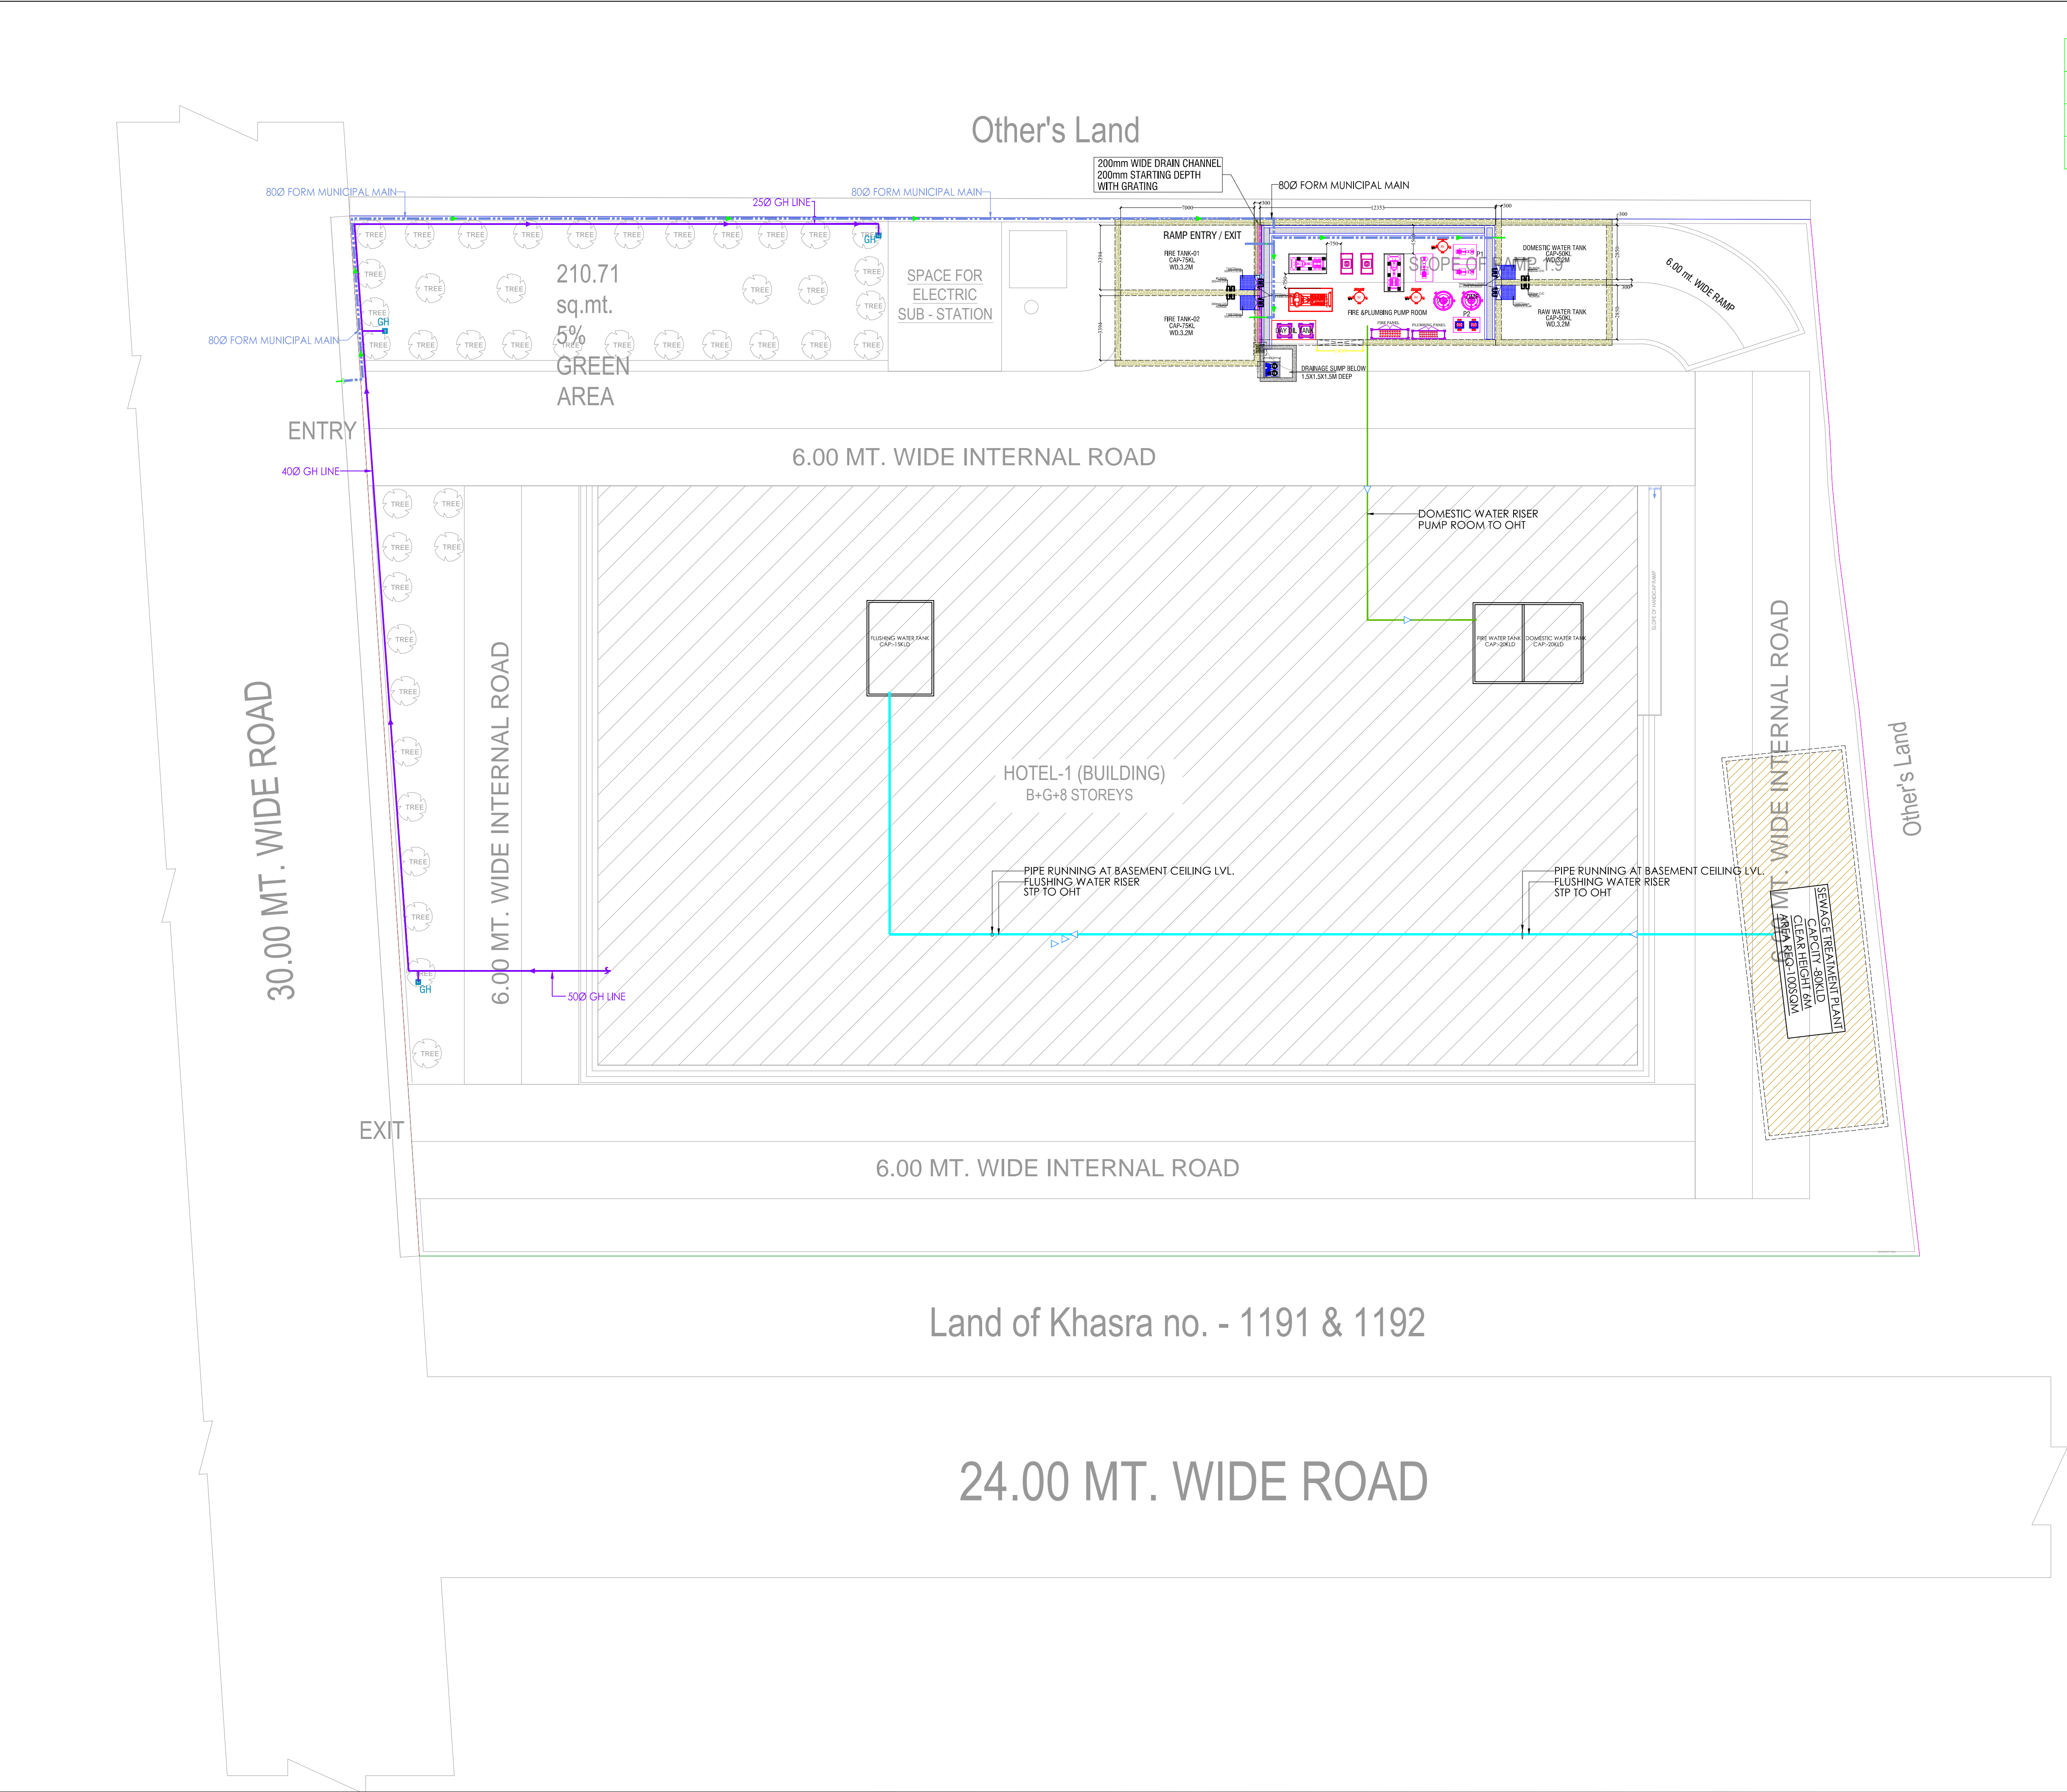

PROJECT: SUBMISSION DRAWINGS FOR PROPOSED HOTEL BUILDING AT KHASRA NO. 1183m & 1185m AT VILLAGE NOOR NAGAR, GHAZIABAD (U.P.),		
DEVELOPER :- M/s. - DBF INFRASTRUCTURE PVT. LTD.		
DRAWING TITLE : WATER SUPPLY PLAN		
<div></div>		
DEVELOPER'S		ARCHITECT'S SIGN.
MEP CONSULTANT : M/S GSP DESIGN CONSULTANT		
<div> ANUJ AGARWAL ARCHITECTS OFFICE:- A-244 KAUSHAMBI GHAZIABAD (U.P.) Ph:-0120 - 4165716 , 4563716 , 4157506 e-mail : arch.anujagarwal@gmail.com</div>		
SCALE	DEALT BY	DATE
DESIGN BY	CHECKED BY	DRG. No. DW - 02