



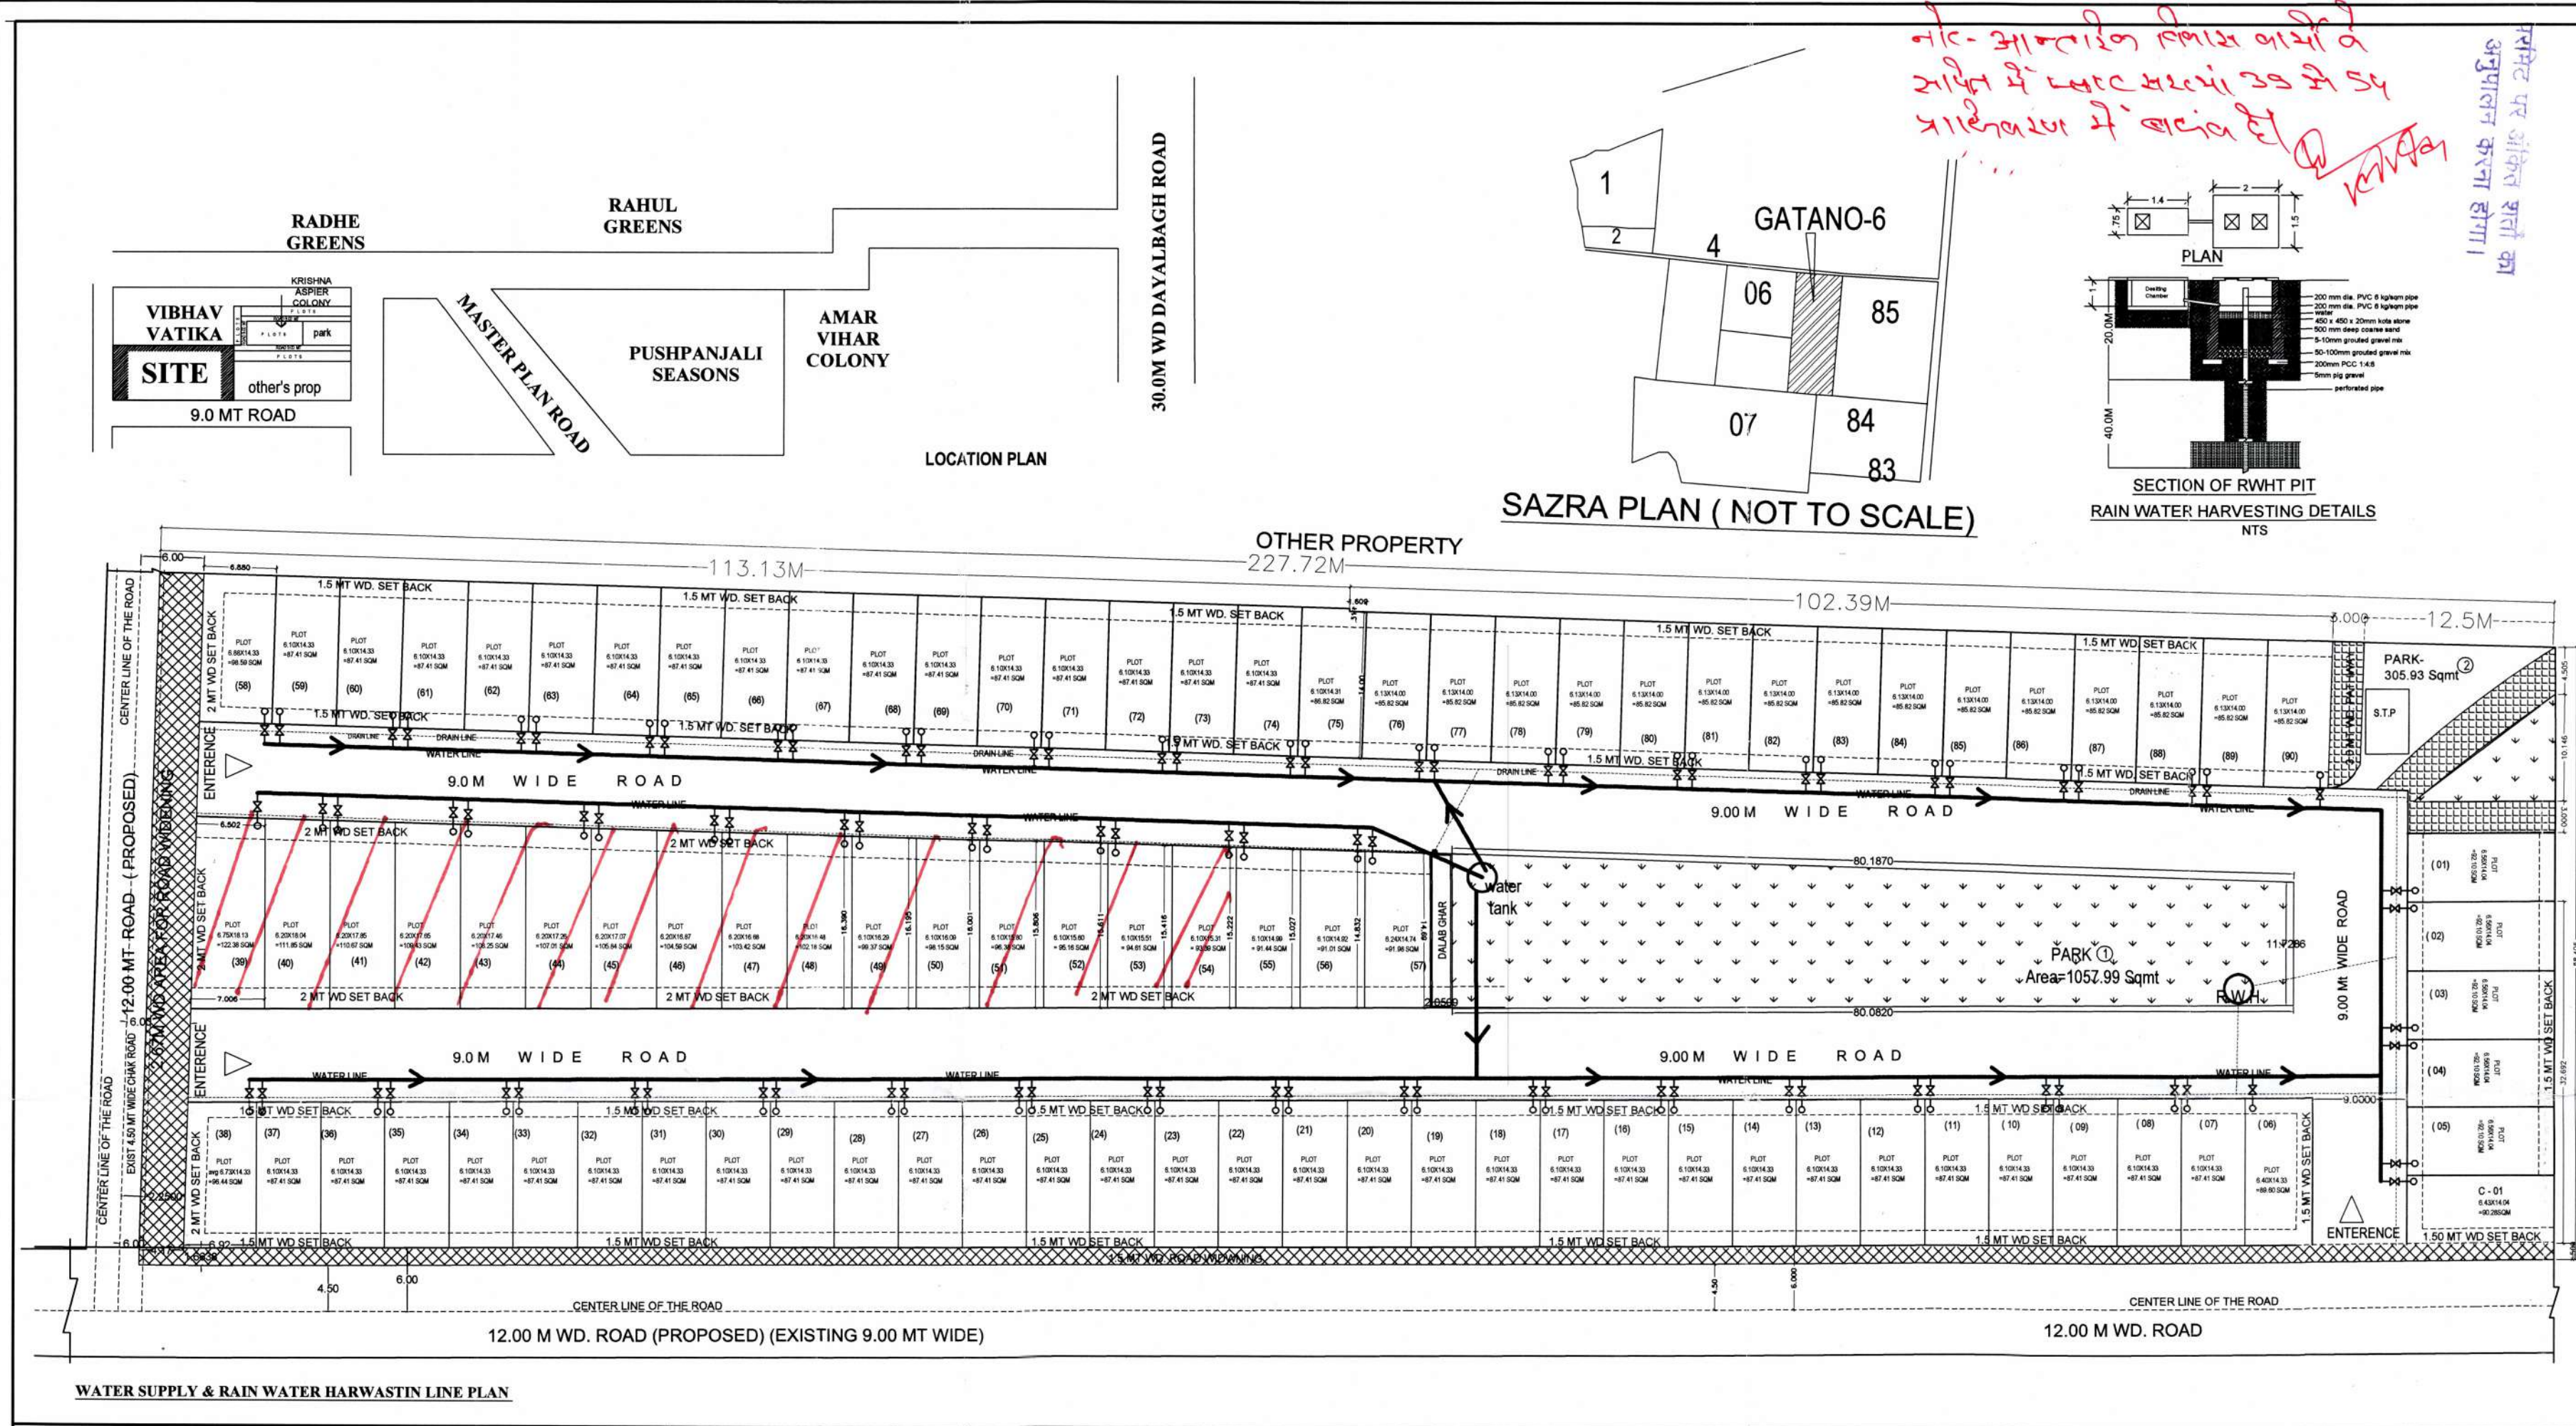

PROPOSED SERVICE PLAN SCHEME 'KRISHNA ASPIRE' EXTENSION SITUATED AT KHASRA NO. 06 (PART), MAUZA JAGANPUR, NEAR RADHE GREENS, DAYALBAGH, AGRA.
OWNER : MR. ASHOK KUMAR GOYAL

AREA CHART	IN SQ MT
TOTAL LAND AREA (AS PER DOCUMENT)	14352.00 SQM.
TOTAL LAND AREA (AS PER SITE)	14273.76 SQM.
AREA UNDER ROAD WIDENING	639.32
NET PLOT AREA	13634.44 100.00%
AREA UNDER PLOTS	8153.97 59.80 %
AREA UNDER CONV. SHOP	90.28 .66%
AREA UNDER PARK	1363.92 10.00 %
AREA UNDER ROAD	3946.27 28.96%
AREA UNDER DALAB GHAR	30.00 .22%
AREA UNDER S.T.P	50.00 .36%

REFERENCES:-
PROPOSED BOUNDARY
WATER SUPPLY LINE
DRAIN

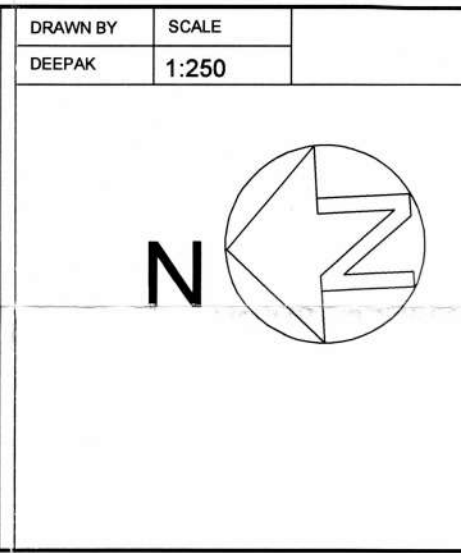

MODERN HOUSE PLANNER'S
56- JAIFUR HOUSE MARKET AGRA
PH- 09897690908,9760702742

नोट- आन्तरिक लिफाफा बायीं ओर
आपने में एकर मर्यादा 39 से 54
प्राधिकरण में बांटा है।
अनुपालन करना होगा।
अवर अभियन्ता (भवन)
आगरा विकास प्राधिकरण, आगरा

NOTE: all dimension are in meter

PLOT WISE AREA STATEMENT				
PLOT NO.	SIZE	AREA (sq.m.)	TOTAL AREA (sq.m.)	T. AREA (sq.m.)
01-05	6.56X14.04	92.10	05	460.50
06	6.40X14.33	91.71	01	91.71
07-37	6.10X14.33	87.41	31	2709.71
38	6.73X14.33	96.44	01	96.44
39	6.75X18.13	122.38	01	122.38
40	6.20X18.03	111.85	01	111.85
41	6.20X17.83	110.67	01	110.67
42	6.20X17.62	109.43	01	109.43
43	6.20X17.43	108.25	01	108.25
44	6.20X17.22	107.01	01	107.01
45	6.20X17.02	105.84	01	105.84
46	6.20X16.81	104.59	01	104.59
47	6.20X16.61	103.42	01	103.42
48	6.20X16.41	102.18	01	102.18
49	6.10X16.21	99.37	01	99.37
50	6.10X16.00	98.15	01	98.15
51	6.10X15.80	96.38	01	96.38
52	6.10X15.60	95.16	01	95.16
53	6.10X15.40	94.61	01	94.61
54	6.10X15.20	93.39	01	93.39
55	6.10X14.99	91.44	01	91.44
56	6.10X14.79	91.01	01	91.01
57	6.88X14.33	91.98	01	91.98
58-73	6.10X14.33	87.41	16	1398.56
74	6.10X14.31	86.82	01	86.82
75	6.13X14.00	85.82	01	85.82
76-90	6.13X14.00	85.82	15	1287.30
TOTAL PLOTS AREA		90 NO		8153.97
C-1	6.43X14.04	90.28	01	90.28

AREA PARK		
PARK NO-01	1057.99	Sqmt
PARK NO-2	305.93	Sqmt
PARK TOTAL		1363.92 Sqmt

ER. RAJESH K. SHARMA
B. Tech. (Civil)
Structural & Architectural Consultant
Regd. A-549085-6
56, Jaipur House Market, Agra-20