


ALAKHNANDA ENCLAVE, SECTOR-4 RAMGANGA NAGAR YOJNA, BAREILLY.

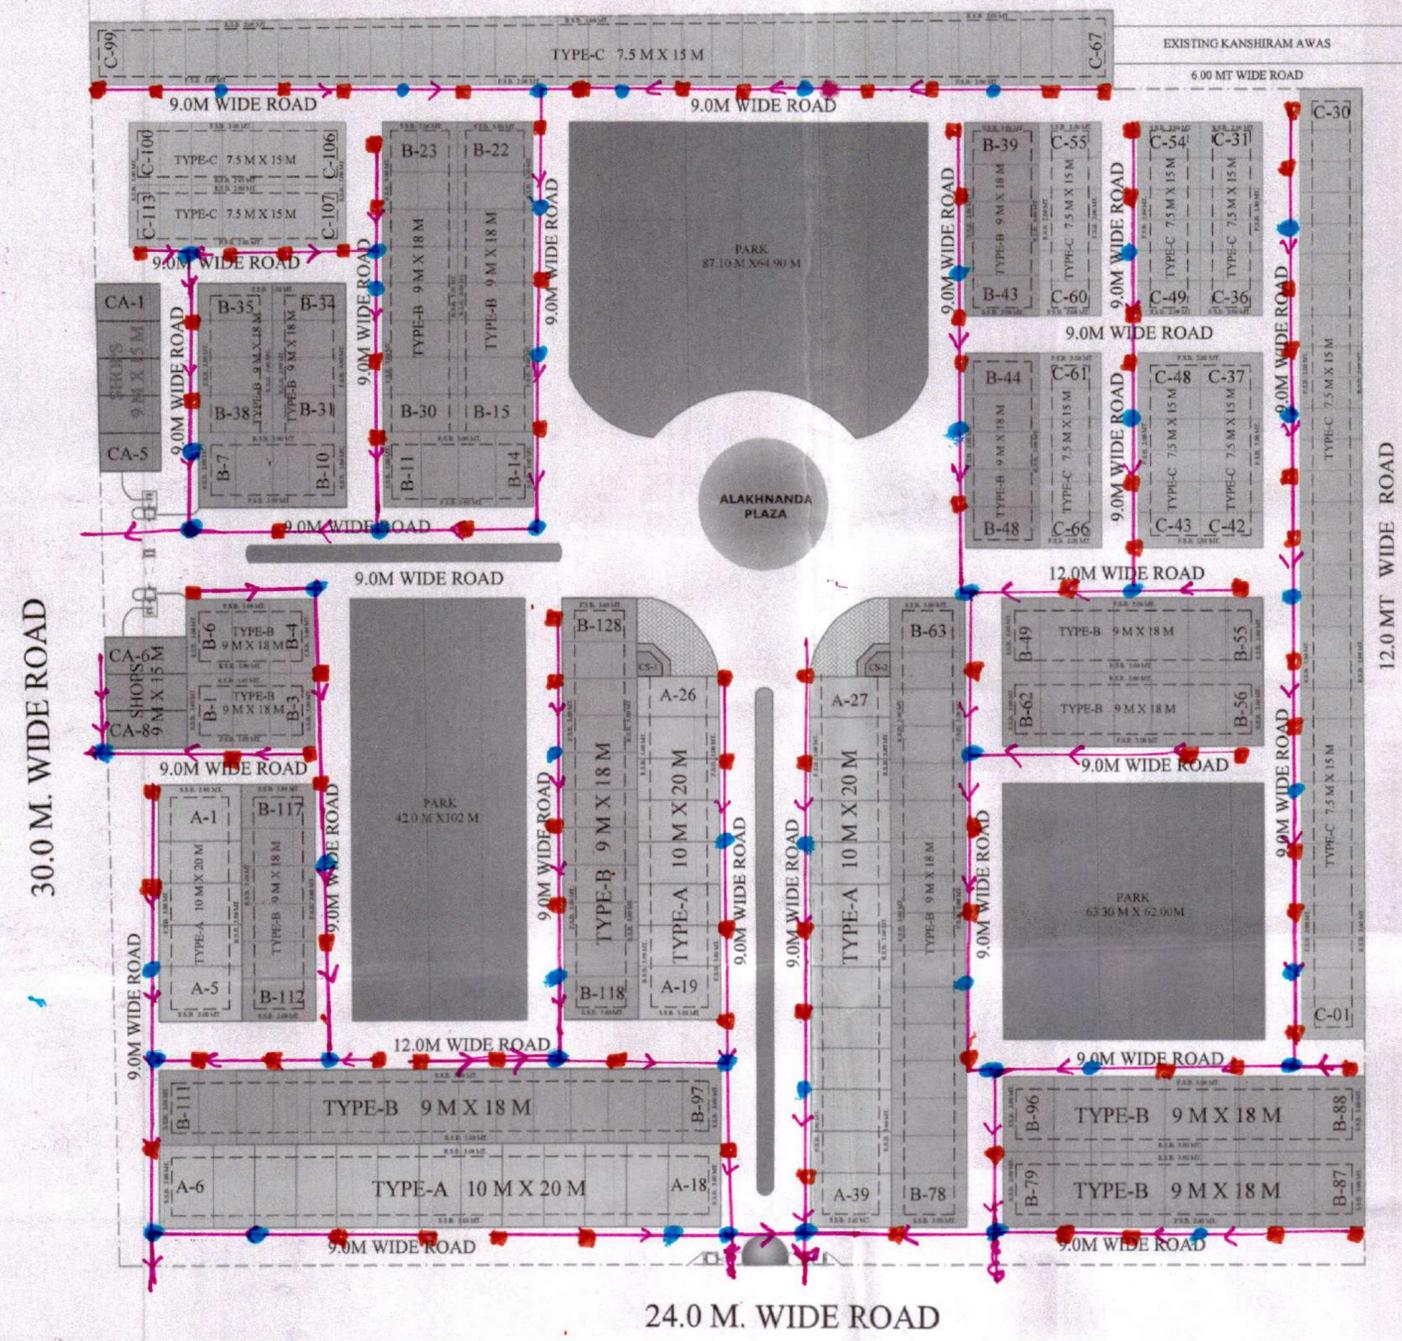

**BAREILLY DEVELOPMENT AUTHORITY**

**PROPOSED LAYOUT PLAN OF ALAKHNANDA ENCLAVE, SECTOR-4 RAMGANGA NAGAR YOJNA, BAREILLY.**



→ Sewer line  
 ■ Chamber  
 ■ Manhole

**AREA STATEMENT:**

|                              |               |
|------------------------------|---------------|
| AREA OF SCHEME               | 90856.67 Sqm. |
| AREA UNDER RESIDENTIAL PLOTS | 43073.45 Sqm. |
| AREA UNDER ROAD              | 31433.51 Sqm. |
| AREA UNDER PARK              | 15078.03 Sqm. |
| AREA UNDER COMMERCIAL        | 1271.68 Sqm.  |

**PROPERTY DETAILS:**

| TYPE | AREA (SQMT.) | PLOT SIZE           | NOS.    |
|------|--------------|---------------------|---------|
| A    | 200.00       | 10.00 Mt.x20.00 Mt. | 39 Nos  |
| B    | 162.00       | 9.00 Mt.x18.00 Mt.  | 128 Nos |
| C    | 112.50       | 7.50 Mt.x15.00 Mt.  | 113 Nos |
| CA   | 135.00       | 9.00 Mt.x15.00 Mt.  | 08 Nos  |
| CS   | 30.00        | 6.00 Mt.x5.00 Mt.   | 02 Nos  |

SCALE  
1:1000

DATED  
03-08-2021

NORTH

*[Signature]*  
D/M

*[Signature]*  
J.E.(PLA)

*[Signature]*  
J.E.(CONS.)

*[Signature]*  
A.E.

PLANNED BY :-  
ARCH. SUMIT AGARWAL

*[Signature]*  
S.E./C.T.P.

*[Signature]*  
SECY(ENGG.)

*[Signature]*  
V.C.