


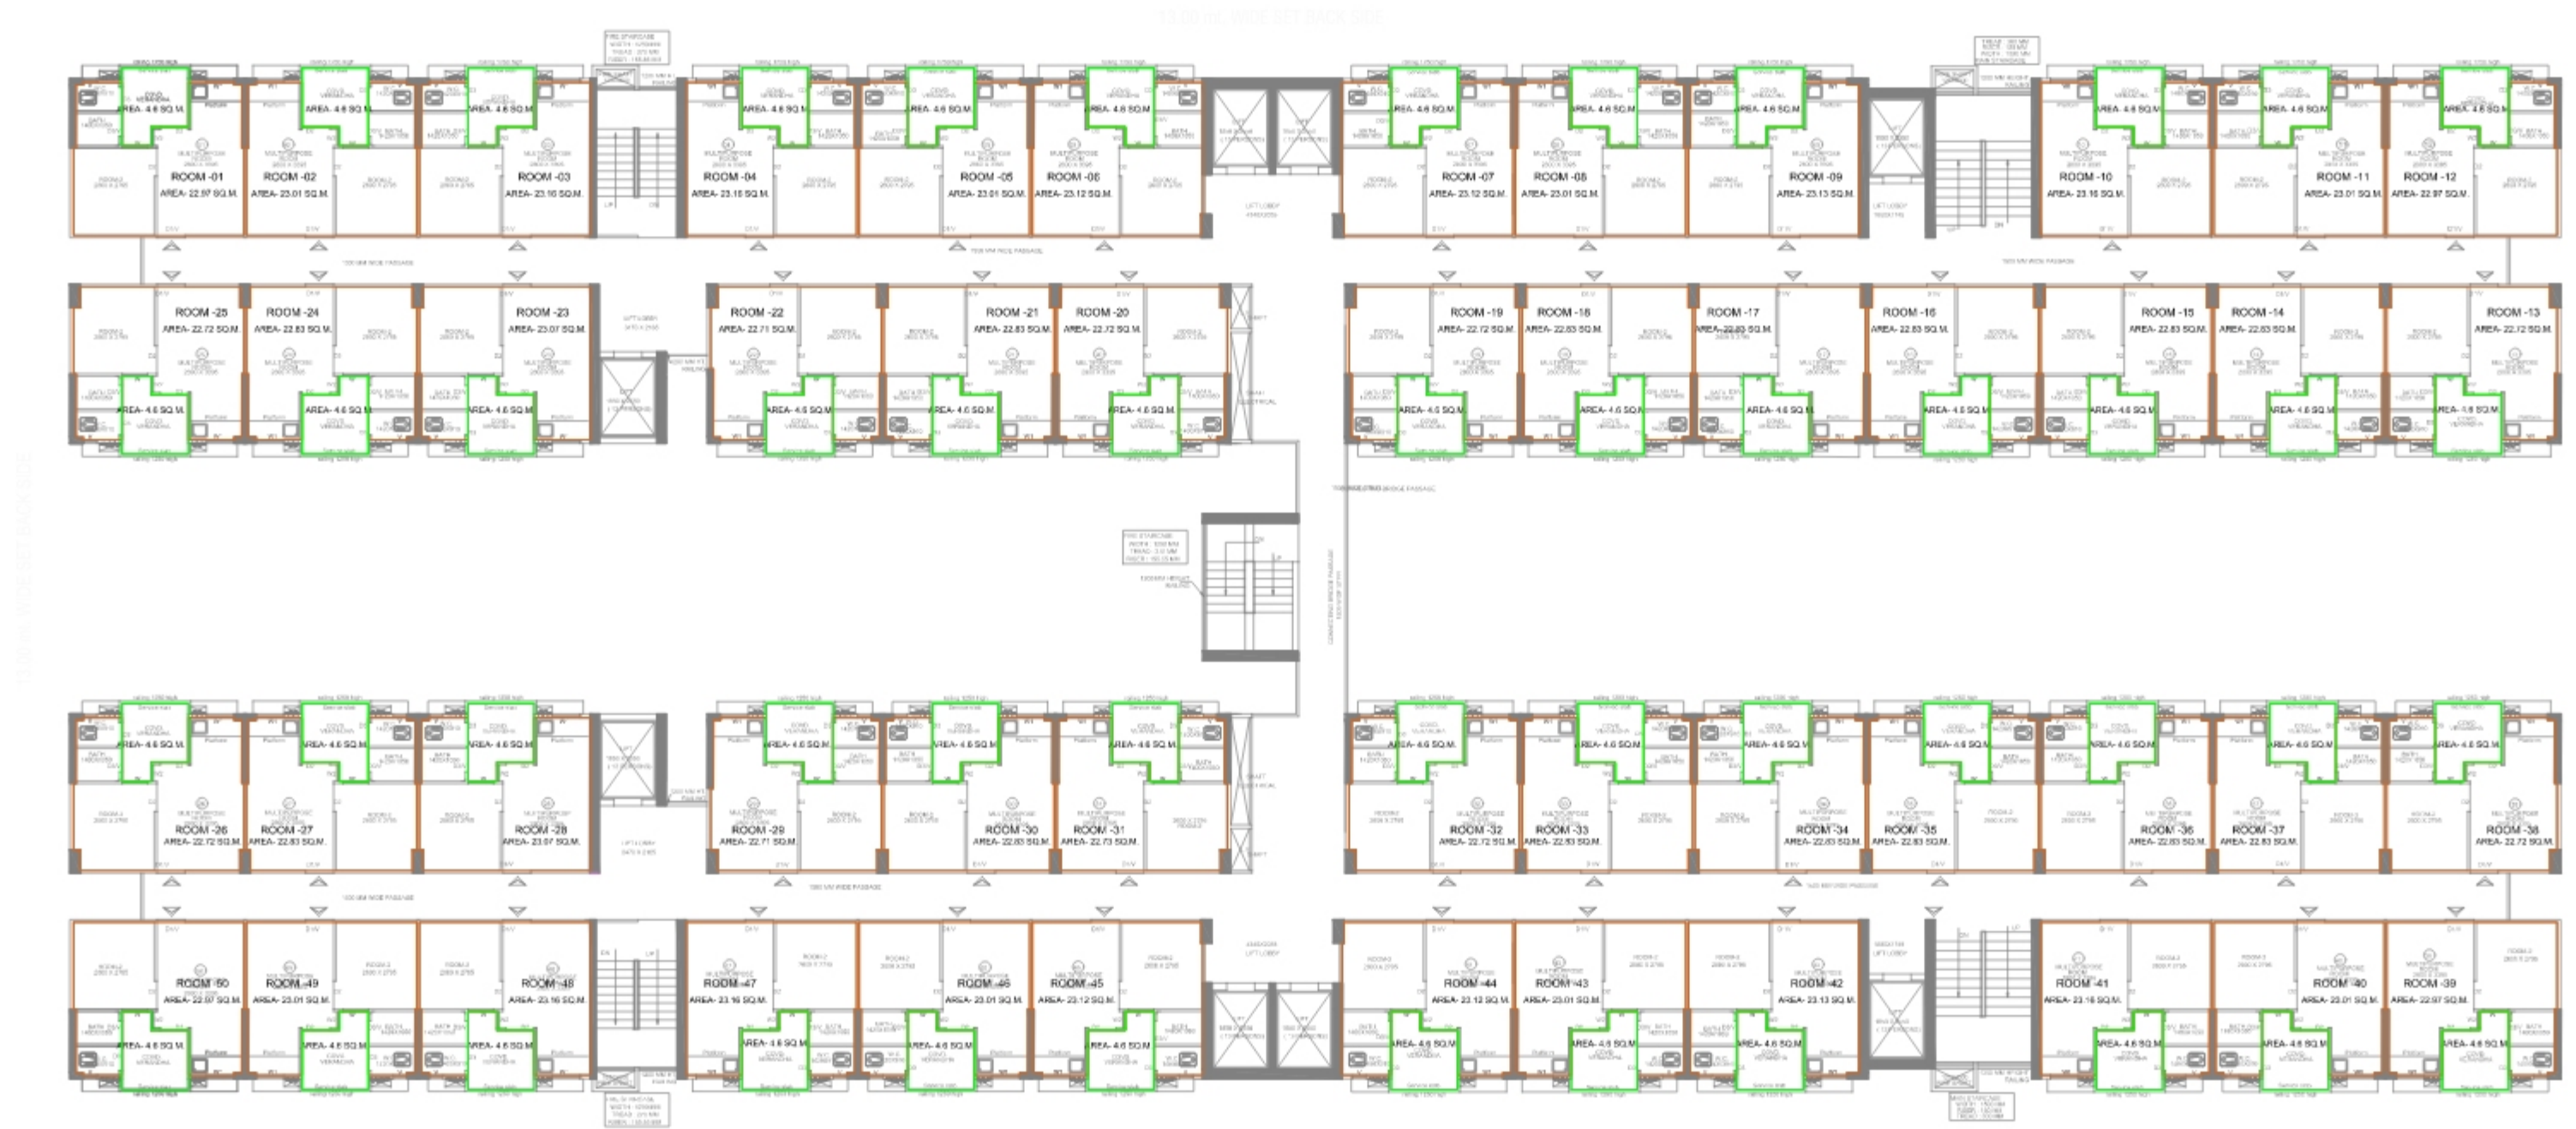

3rd, 6th, 9th & 12th FLOOR PLANS