




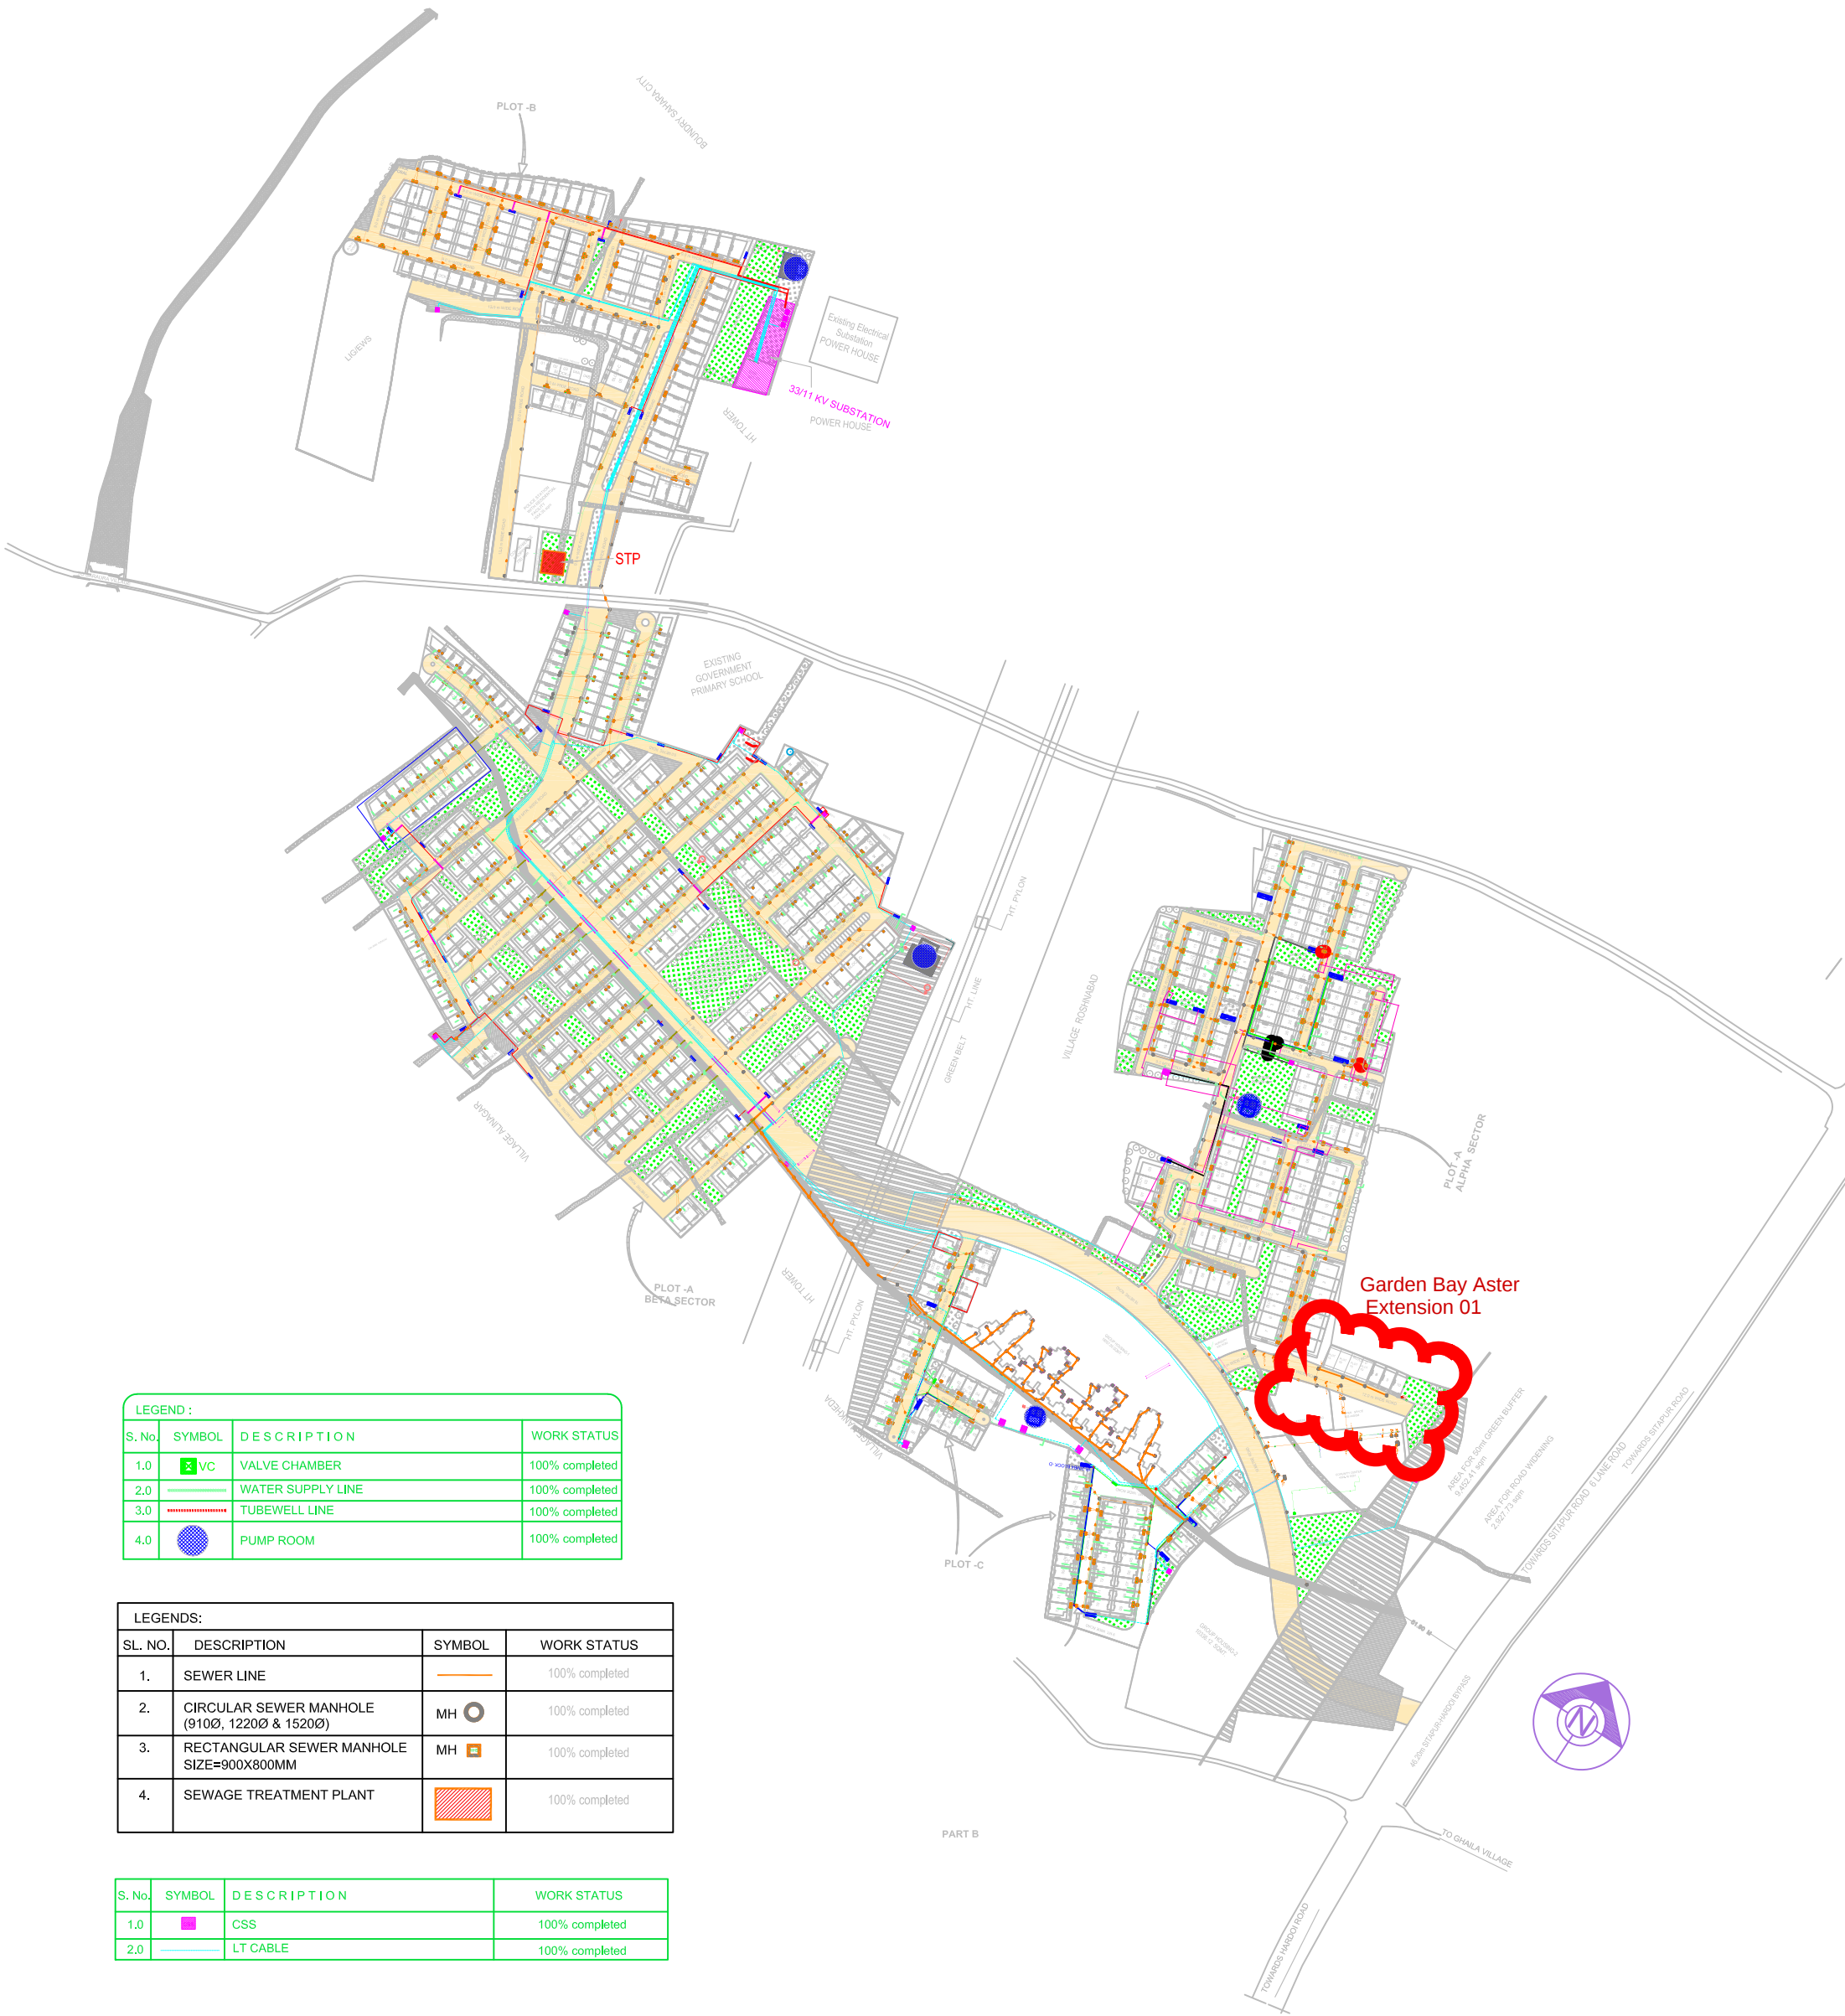

SITE PLAN