


OTHERS PROPERTY
SARASWATI NAGAR

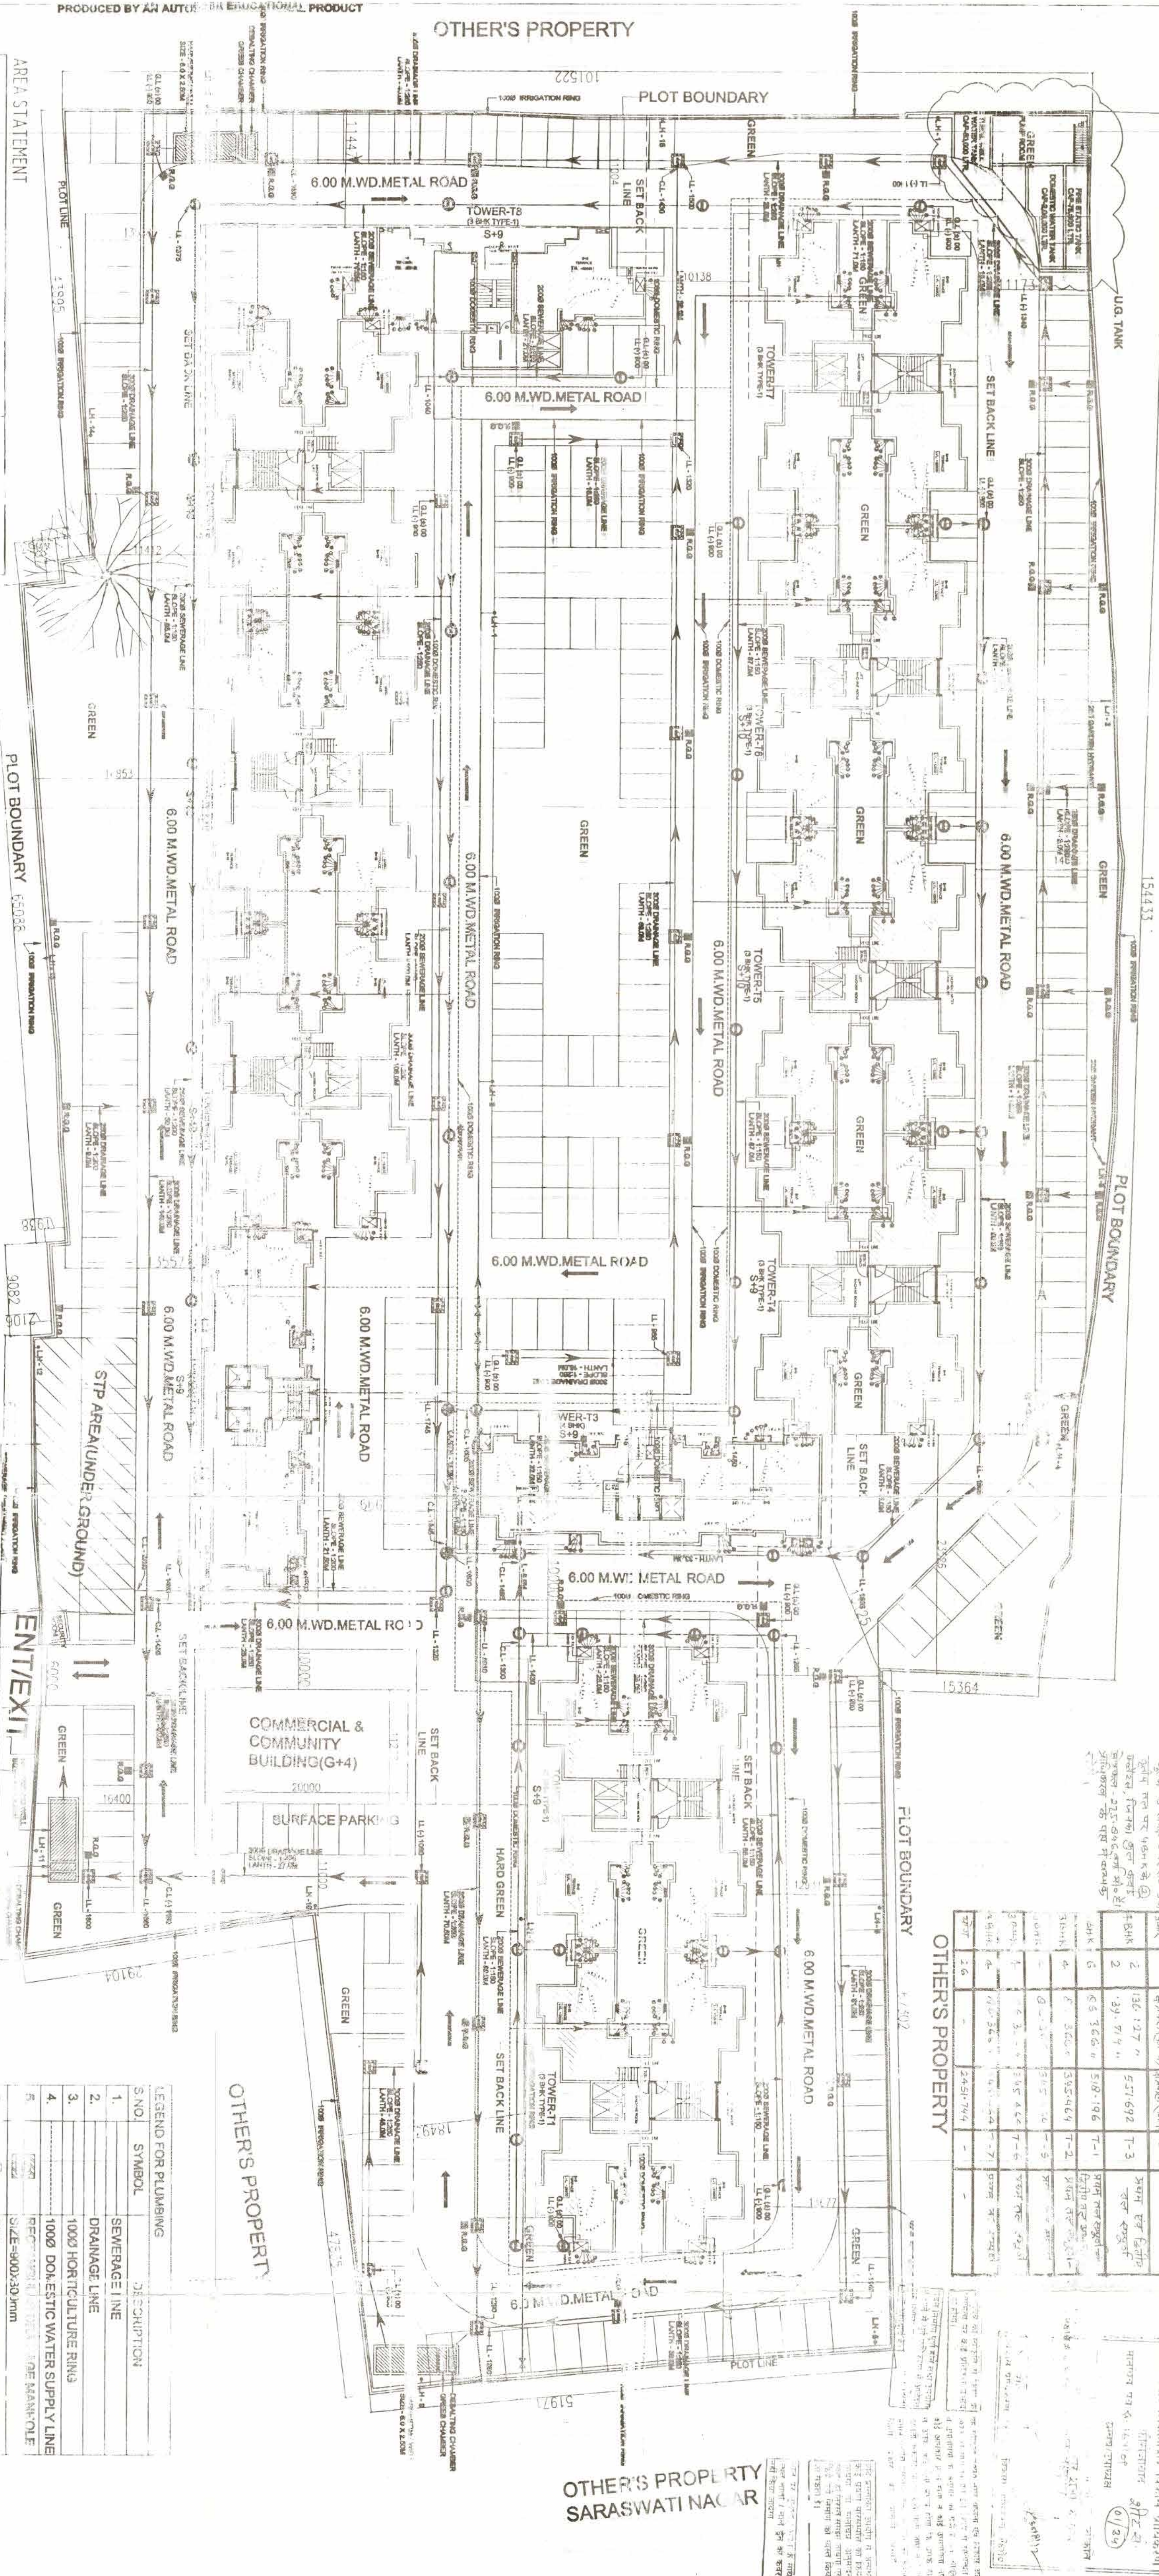

OTHERS PROPERTY


LEGEND FOR PLUMBING

S. NO.	SYMBOL	DESCRIPTION
1.		SEWERAGE LINE
2.		DRAINAGE LINE

AREA STATEMENT


UNITS & DENSITY CALCULATIONS

TOTAL PLOT AREA = 5.09 Acres = 20599.33 sqm = 2.059 Hec
PERMISSIBLE UNITS = 407 UNITS
PERMISSIBLE DENSITY = 4.02X5 = 2060 PERSONS

SAZRA PLAN NOT TO SCALE

411	575	574	573	570	568

OTHERS PROPERTY

