


EXTERNAL DRAINAGE SYSTEM

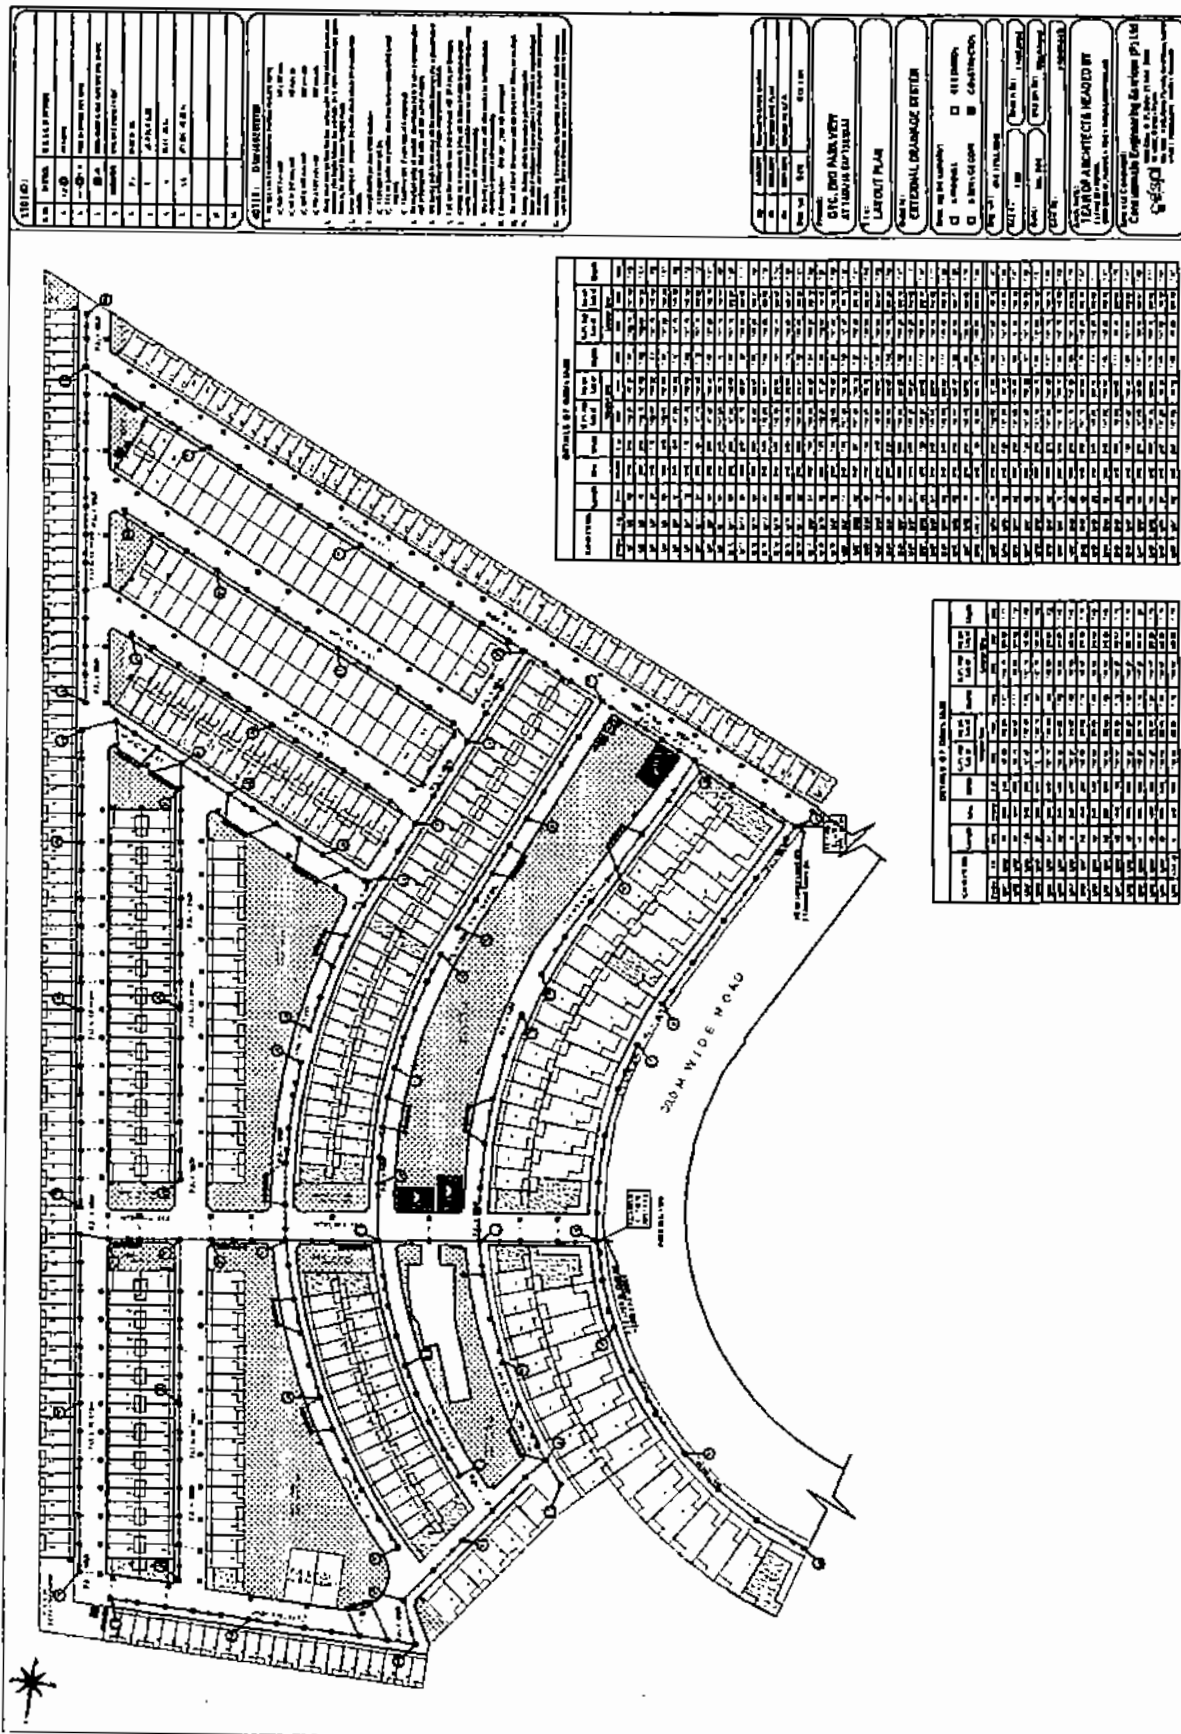

2ND PARKVIEW (RERA PH-I)

EXTERNAL EWERAGE LAYOUT PLAN

