


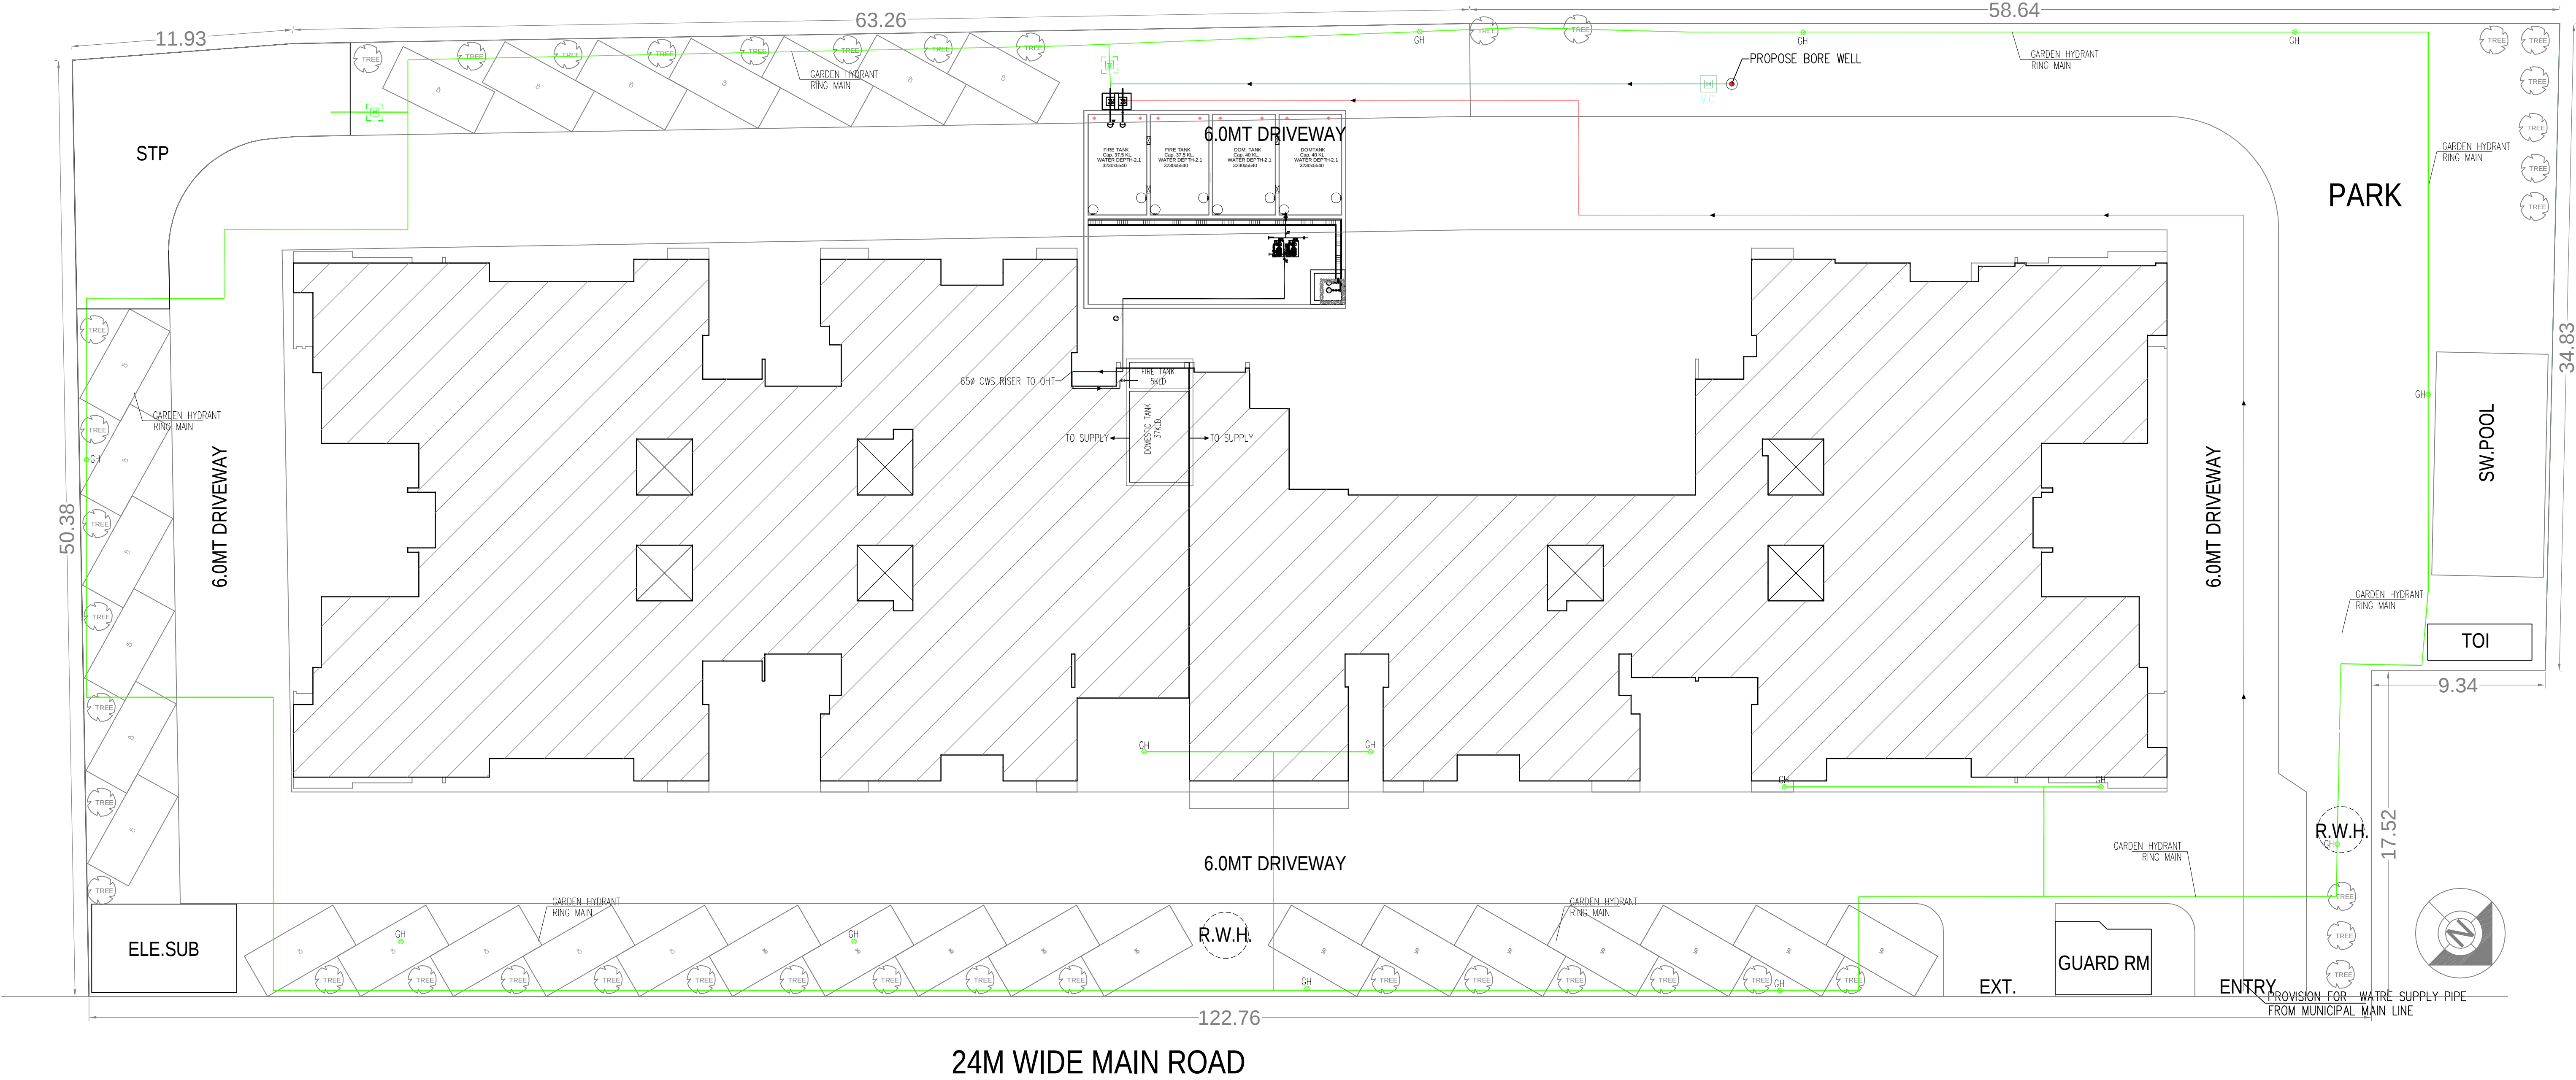

SITE PLAN showing
Water Supply

PLUMBING LEGENDS:-	
	COLD WATER SUPPLY RISER
	GARDEN HYDRANT LINE
G.H	GARDEN HYDRANT
V.C	VALVE CHAMBER
	MUNICIPAL WATER LINE
	MUNICIPAL WATER LINE

PROPOSED HOUSING PROJECT "**KAVERI SWARNIM**" AT KHASRA
NOS.195,196,197 & 198, MAUZA -KAKRETHA, SIKANDRA,
TEHSIL & DIST., AGRA, U.P.-282007