


VILLAS  
65032

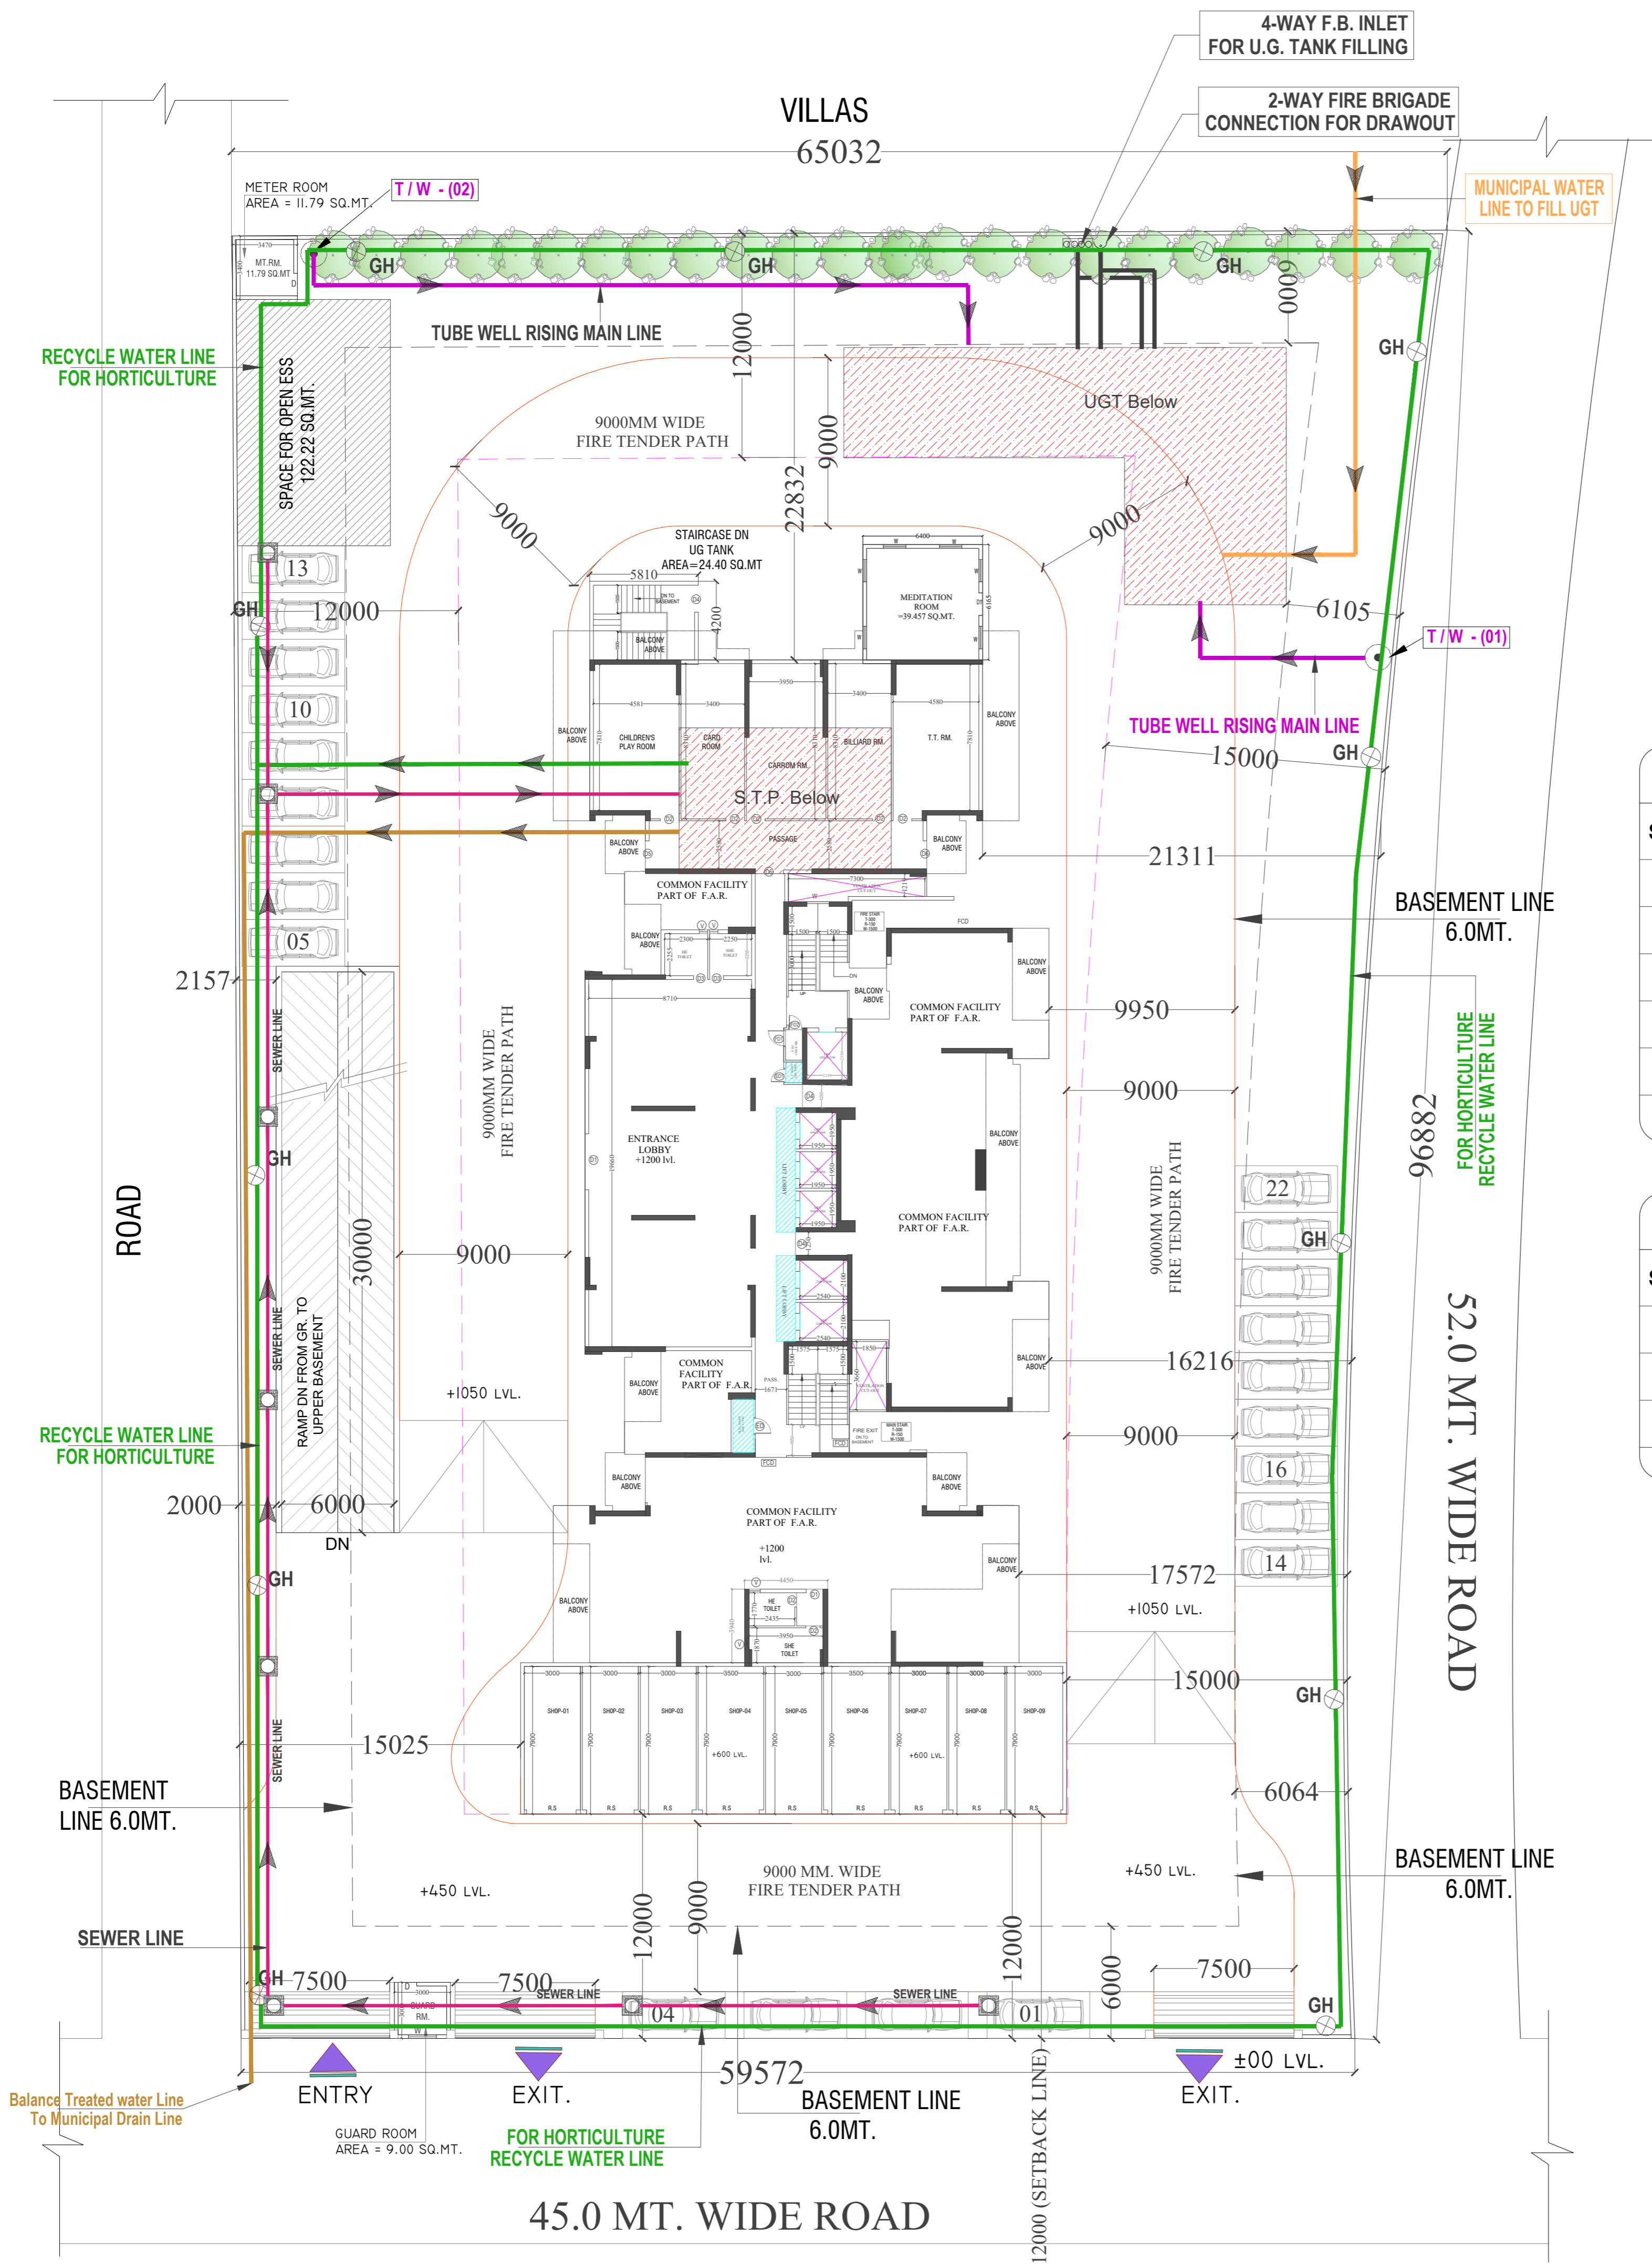


**LEGEND :**

S. No.	SYMBOL	DESCRIPTION
1.		RECYCLED WATER SUPPLY PIPE LINE.
2.		RISING MAIN WATER PIPE LINE.
3.		MUNICIPAL WATER SUPPLY PIPE LINE.
4.		PROPOSED TUBE WELL
5.		BASEMENT LINE
6.		GARDEN HYDRANT

**LEGEND :**

S. No.	SYMBOL	DESCRIPTION
1.		MANHOLE
2.		SEWER LINE
3.		BASEMENT LINE

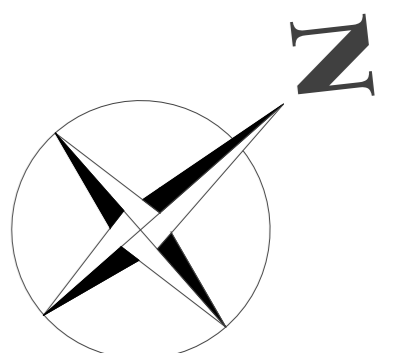

PROJECT :-  
**PROP. GROUP HOUSING**  
"SKA IMPERIA" AT PLOT NO- GH-04, SECTOR-4  
SPRINGWOOD ENCLAVE, WAVE CITY (GZB)

BUILDERS & PROMOTERS :-  
**JRS BUILDCON LLP**

DRAWING TITLE :-  
**EXTERNAL  
SEWERAGE /RECYCLE/  
WATER SUPPLY**

ARCHITECTS :-  
**Space Designers International**  
B-34, Sector-67, NOIDA-201301  
PH: 91-911633717, 18  
e-mail: info@spacedi.com, www.spacedi.com

CHECKED BY :- VISHAL	SCALE :- 1:300	DATE :-
OWNER'S SIGNATURE	ARCHITECT'S SIGNATURE	

DRG. No. :S-01