


⑦

PROD. PREVIOUS SANCTIONED AREA DETAIL		SO. MTR.
S.NO	PARTICULARS	
1	PILOT AREA	6463.00
2	MASTER PLAN GREEN AREA	7673.79
3	AREA IN SHEDWAY WIDENING	8163
4	BALANCE PILOT AREA	3967.25
5	15% GREEN AREA CF (4)	5615.00
6	NET PILOT AREA(4.5)	32662.92
7	GROUND COVERAGE	7296.41
8	FAR	123464.12
A	CONV. SHOPPING	615.00
B	RESIDENTIAL	81107.10
B	COMMUNITY	615.983
9	TOTAL RES. (CONV. SHOPPING)	122073.125
10	BASEMENT AREA	26200.00
11	TOTAL RES. (CONV. SHOPPING)	148273.125
12	COMMUNITY FACILITIES (F.A.R.) BLOCK-C2	615.983
13	TOTAL MINTY AREA	432.25
14	AREA OF MACHINE ROOM	475.25
15	ECS REQUIRED AS PREVIOUS	1742.25

[illegible]



FOR KHAIGUIN REAL ESTATE PVT. L

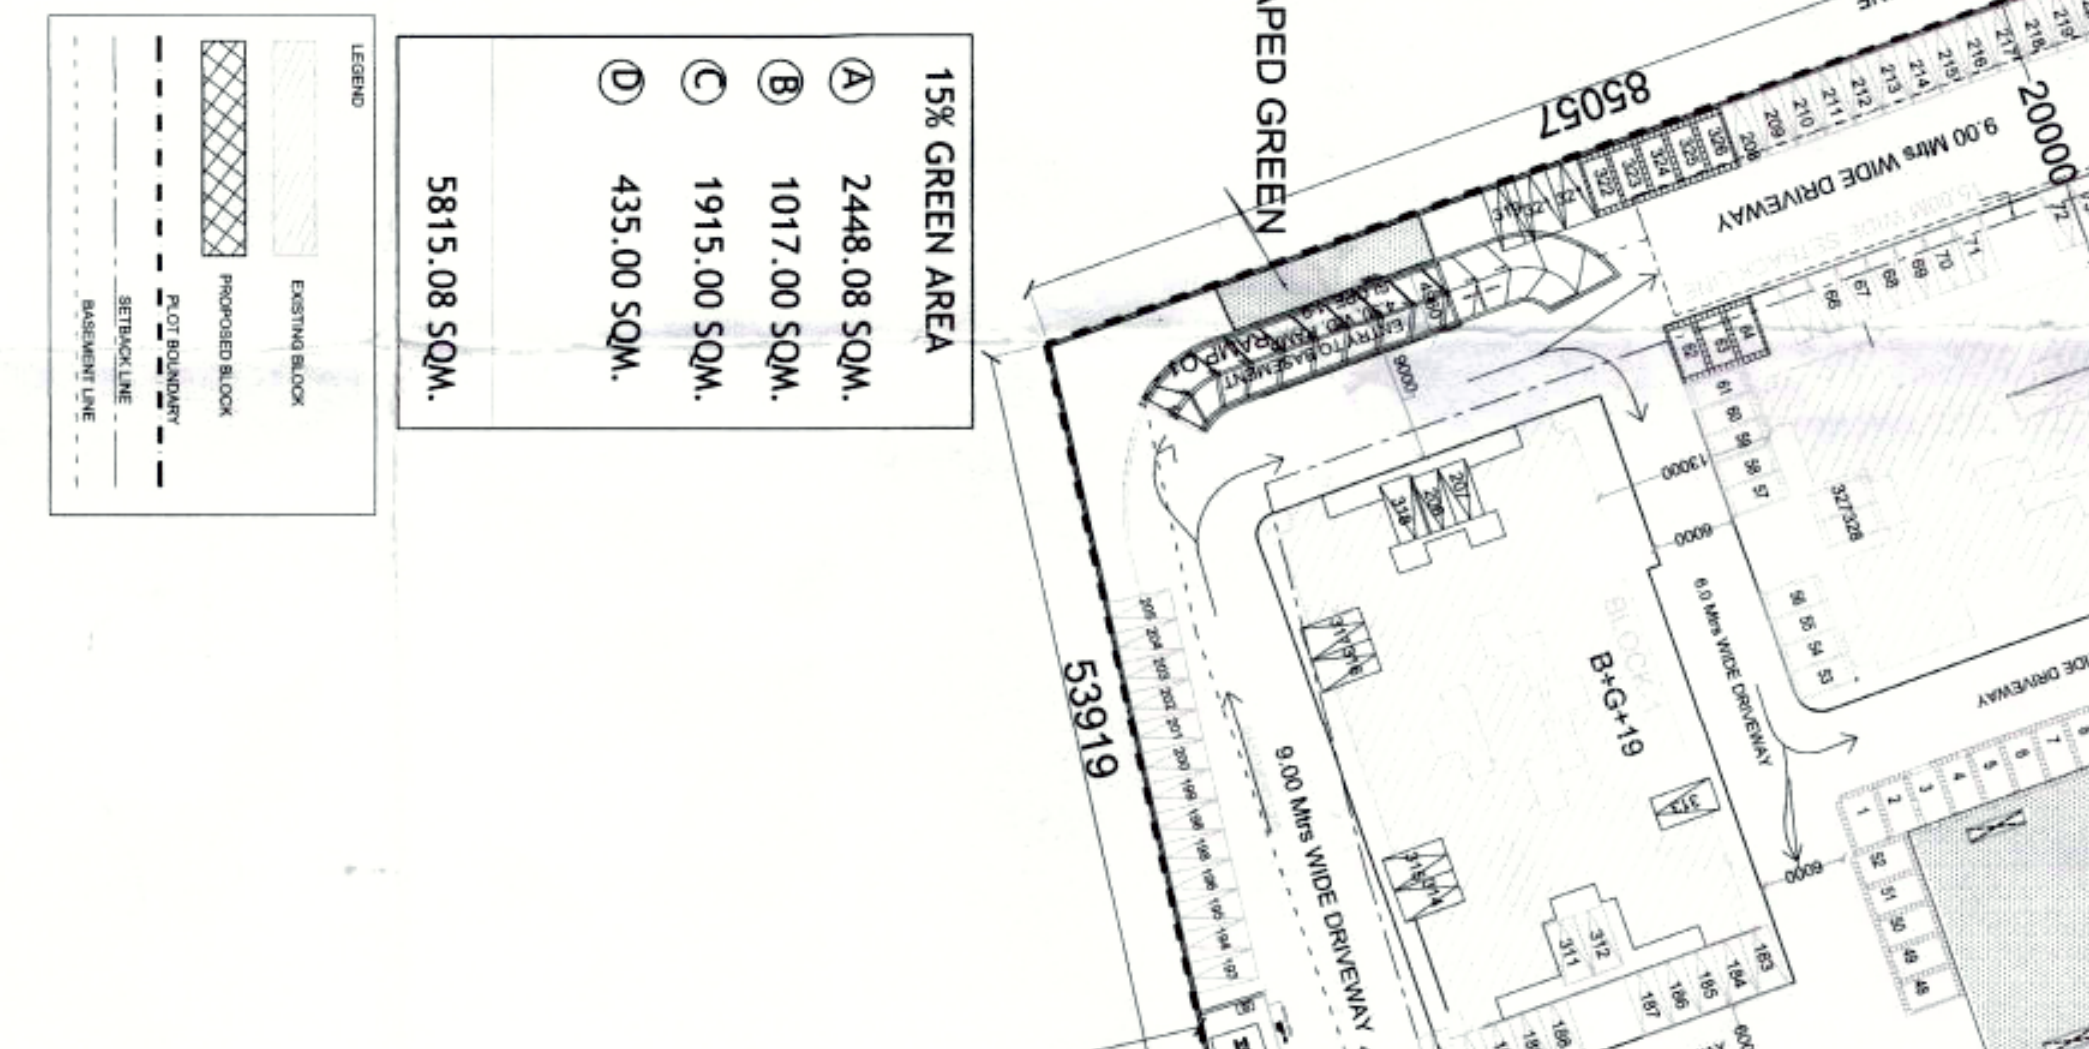

UPPER BASEMENT	=922
LOWER BASEMENT	=369
TOTAL PAVING PROVIDED	=594+922=1516' 1859

[illegible]