

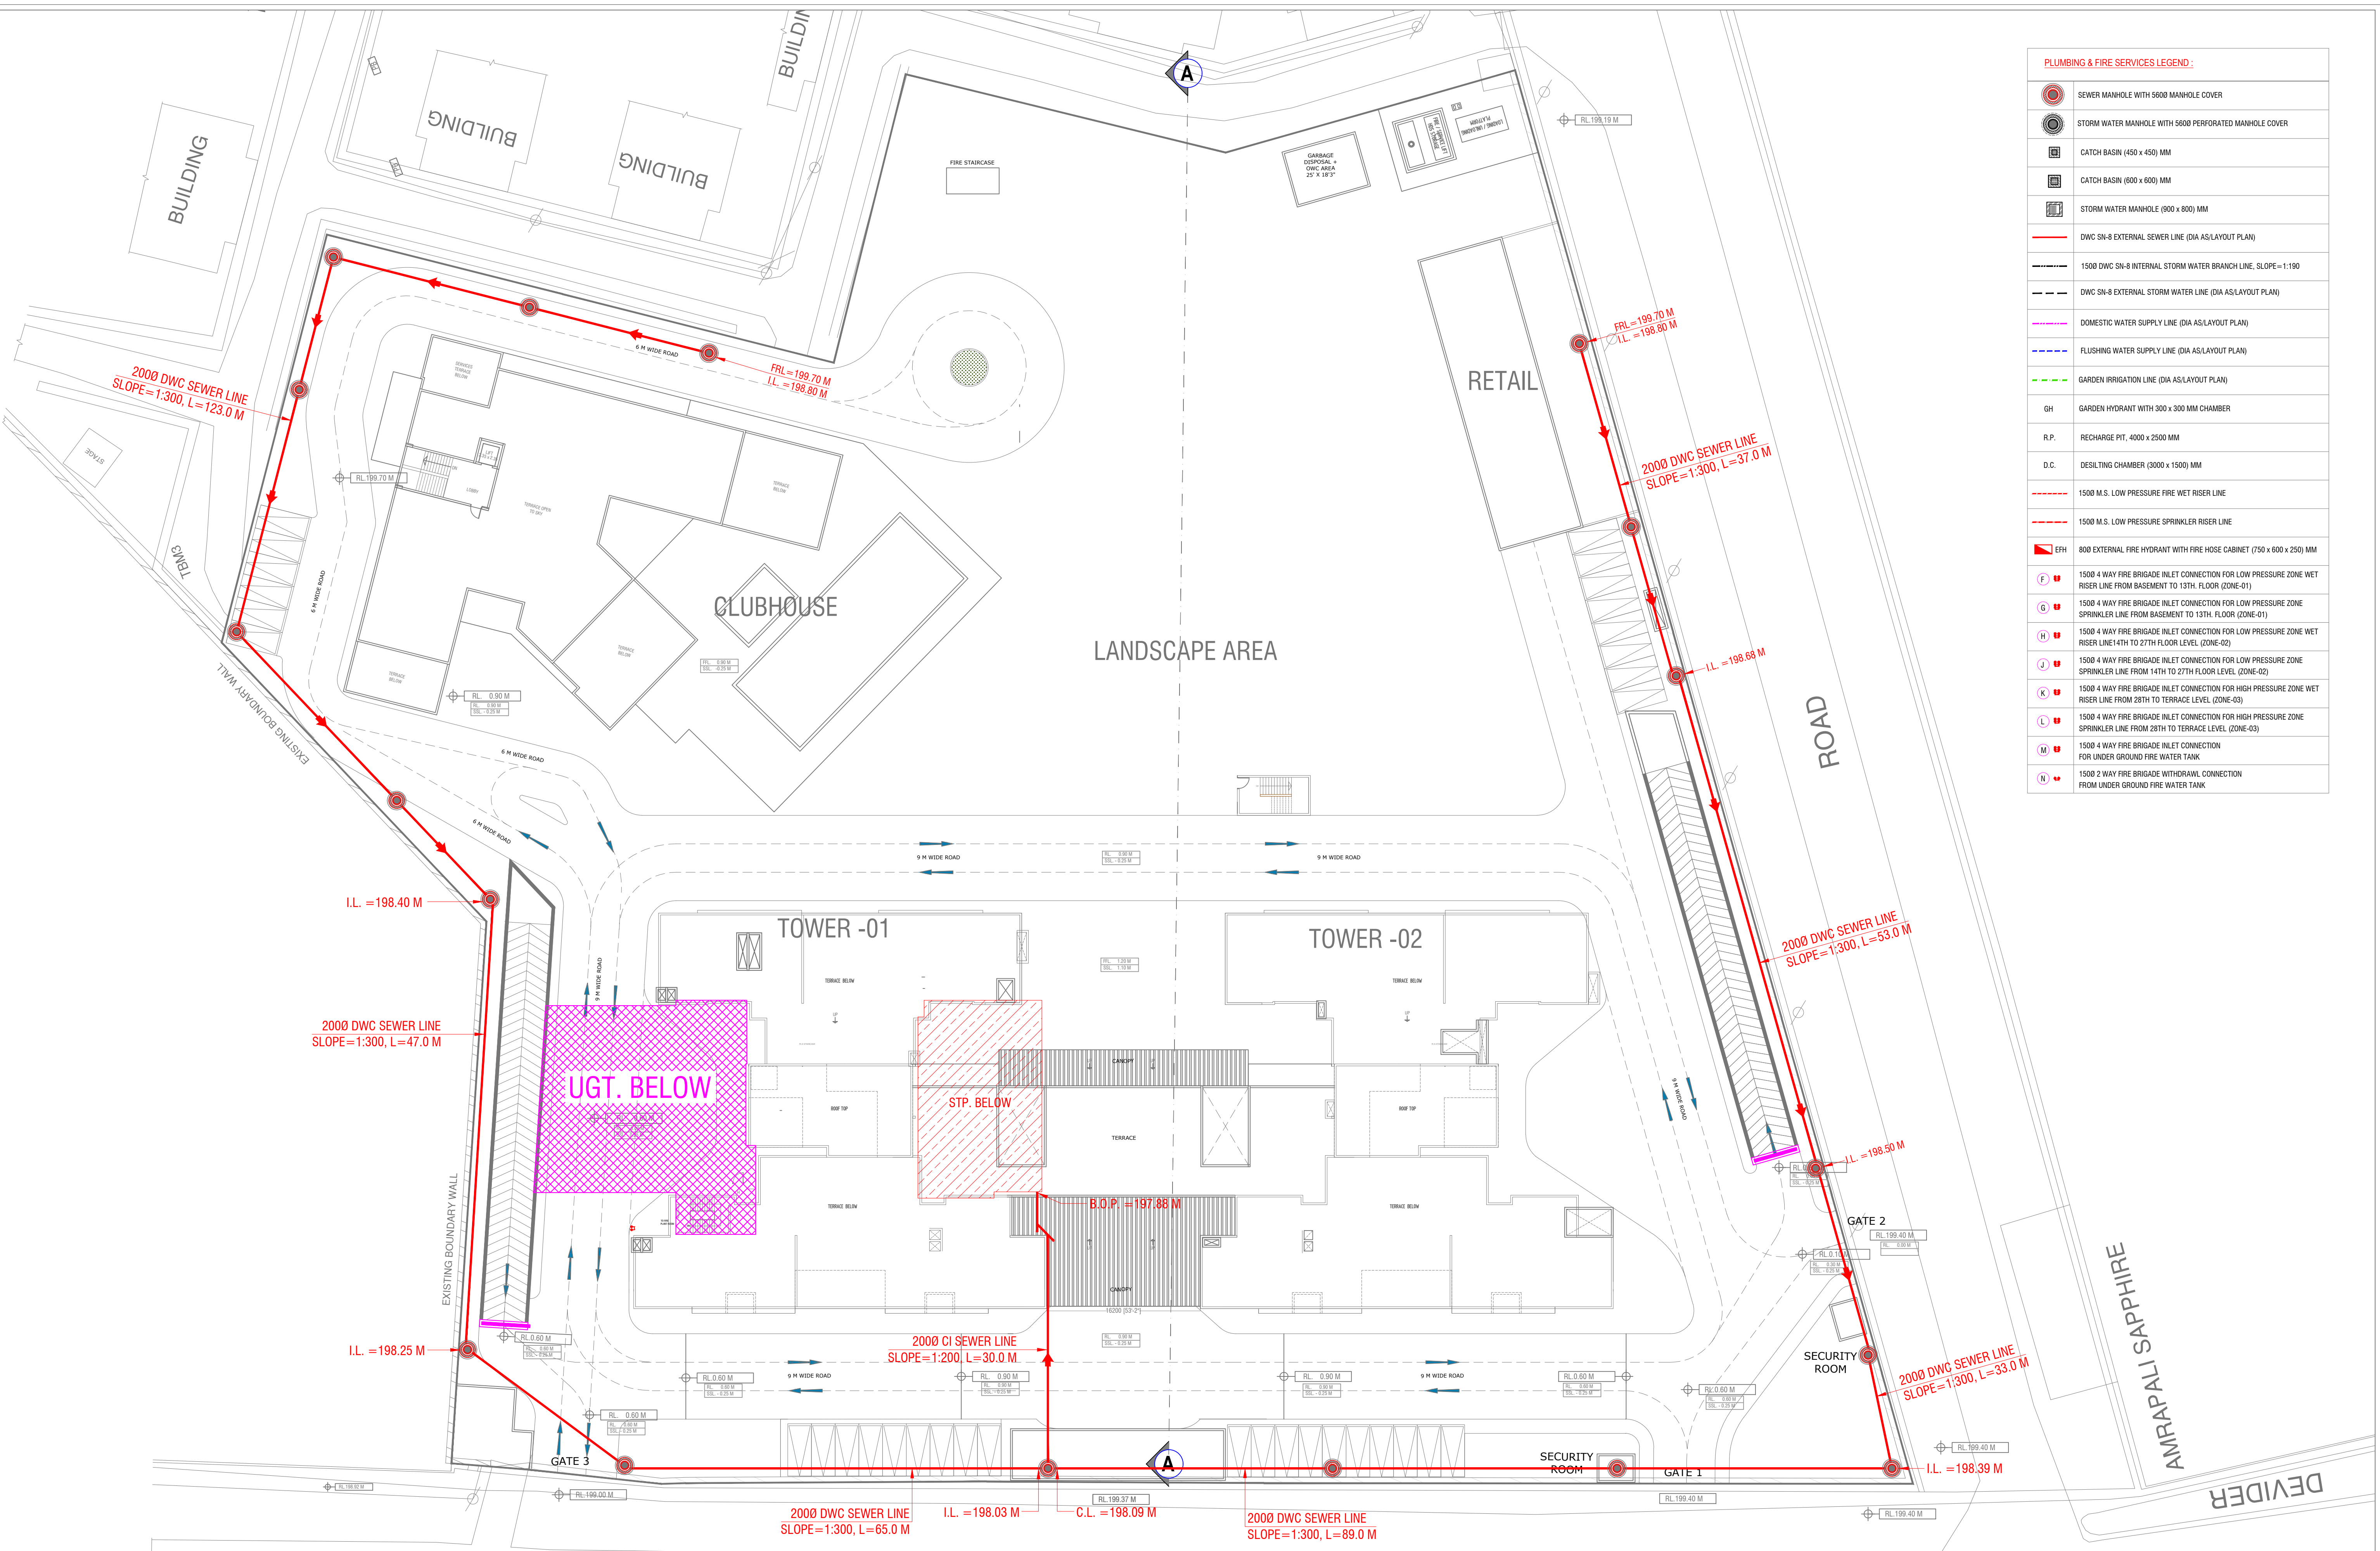
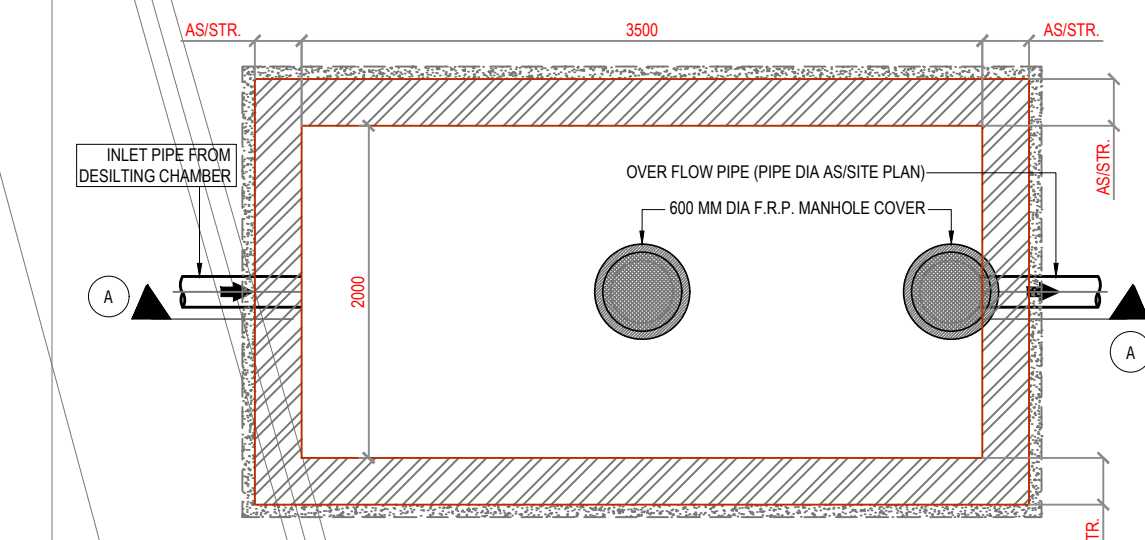


PLUMBING & FIRE SERVICES LEGEND :	
	SEWER MANHOLE WITH 5600 MANHOLE COVER
	STORM WATER MANHOLE WITH 5600 PERFORATED MANHOLE COVER
	CATCH BASIN (450 x 450) MM
	CATCH BASIN (600 x 600) MM
	STORM WATER MANHOLE (800 x 800) MM
	DWC SN-8 EXTERNAL SEWER LINE (DIA AS/LAYOUT PLAN)
	1500 DWC SN-8 INTERNAL STORM WATER BRANCH LINE, SLOPE=1:190
	DWC SN-8 EXTERNAL STORM WATER LINE (DIA AS/LAYOUT PLAN)
	DOMESTIC WATER SUPPLY LINE (DIA AS/LAYOUT PLAN)
	FLUSHING WATER SUPPLY LINE (DIA AS/LAYOUT PLAN)
	GARDEN IRRIGATION LINE (DIA AS/LAYOUT PLAN)
GH	GARDEN HYDRANT WITH 300 x 300 MM CHAMBER
R.P.	RECHARGE PIT, 4000 x 2500 MM
D.C.	DESILTING CHAMBER (3000 x 1500) MM
	1500 M.S. LOW PRESSURE FIRE WET RISER LINE
	1500 M.S. LOW PRESSURE SPRINKLER RISER LINE
EFH	800 EXTERNAL FIRE HYDRANT WITH FIRE HOSE CABINET (750 x 600 x 250) MM
F	1500 4 WAY FIRE BRIGADE INLET CONNECTION FOR LOW PRESSURE ZONE WET RISER LINE FROM BASEMENT TO 13TH FLOOR (ZONE-01)
G	1500 4 WAY FIRE BRIGADE INLET CONNECTION FOR LOW PRESSURE ZONE SPRINKLER LINE FROM BASEMENT TO 13TH FLOOR (ZONE-01)
H	1500 4 WAY FIRE BRIGADE INLET CONNECTION FOR LOW PRESSURE ZONE WET RISER LINE 14TH TO 27TH FLOOR LEVEL (ZONE-02)
J	1500 4 WAY FIRE BRIGADE INLET CONNECTION FOR LOW PRESSURE ZONE SPRINKLER LINE FROM 14TH TO 27TH FLOOR LEVEL (ZONE-02)
K	1500 4 WAY FIRE BRIGADE INLET CONNECTION FOR HIGH PRESSURE ZONE WET RISER LINE FROM 28TH TO TERRACE LEVEL (ZONE-03)
L	1500 4 WAY FIRE BRIGADE INLET CONNECTION FOR HIGH PRESSURE ZONE SPRINKLER LINE FROM 28TH TO TERRACE LEVEL (ZONE-03)
M	1500 4 WAY FIRE BRIGADE INLET CONNECTION FOR UNDER GROUND FIRE WATER TANK
N	1500 2 WAY FIRE BRIGADE WITHDRAWAL CONNECTION FROM UNDER GROUND FIRE WATER TANK

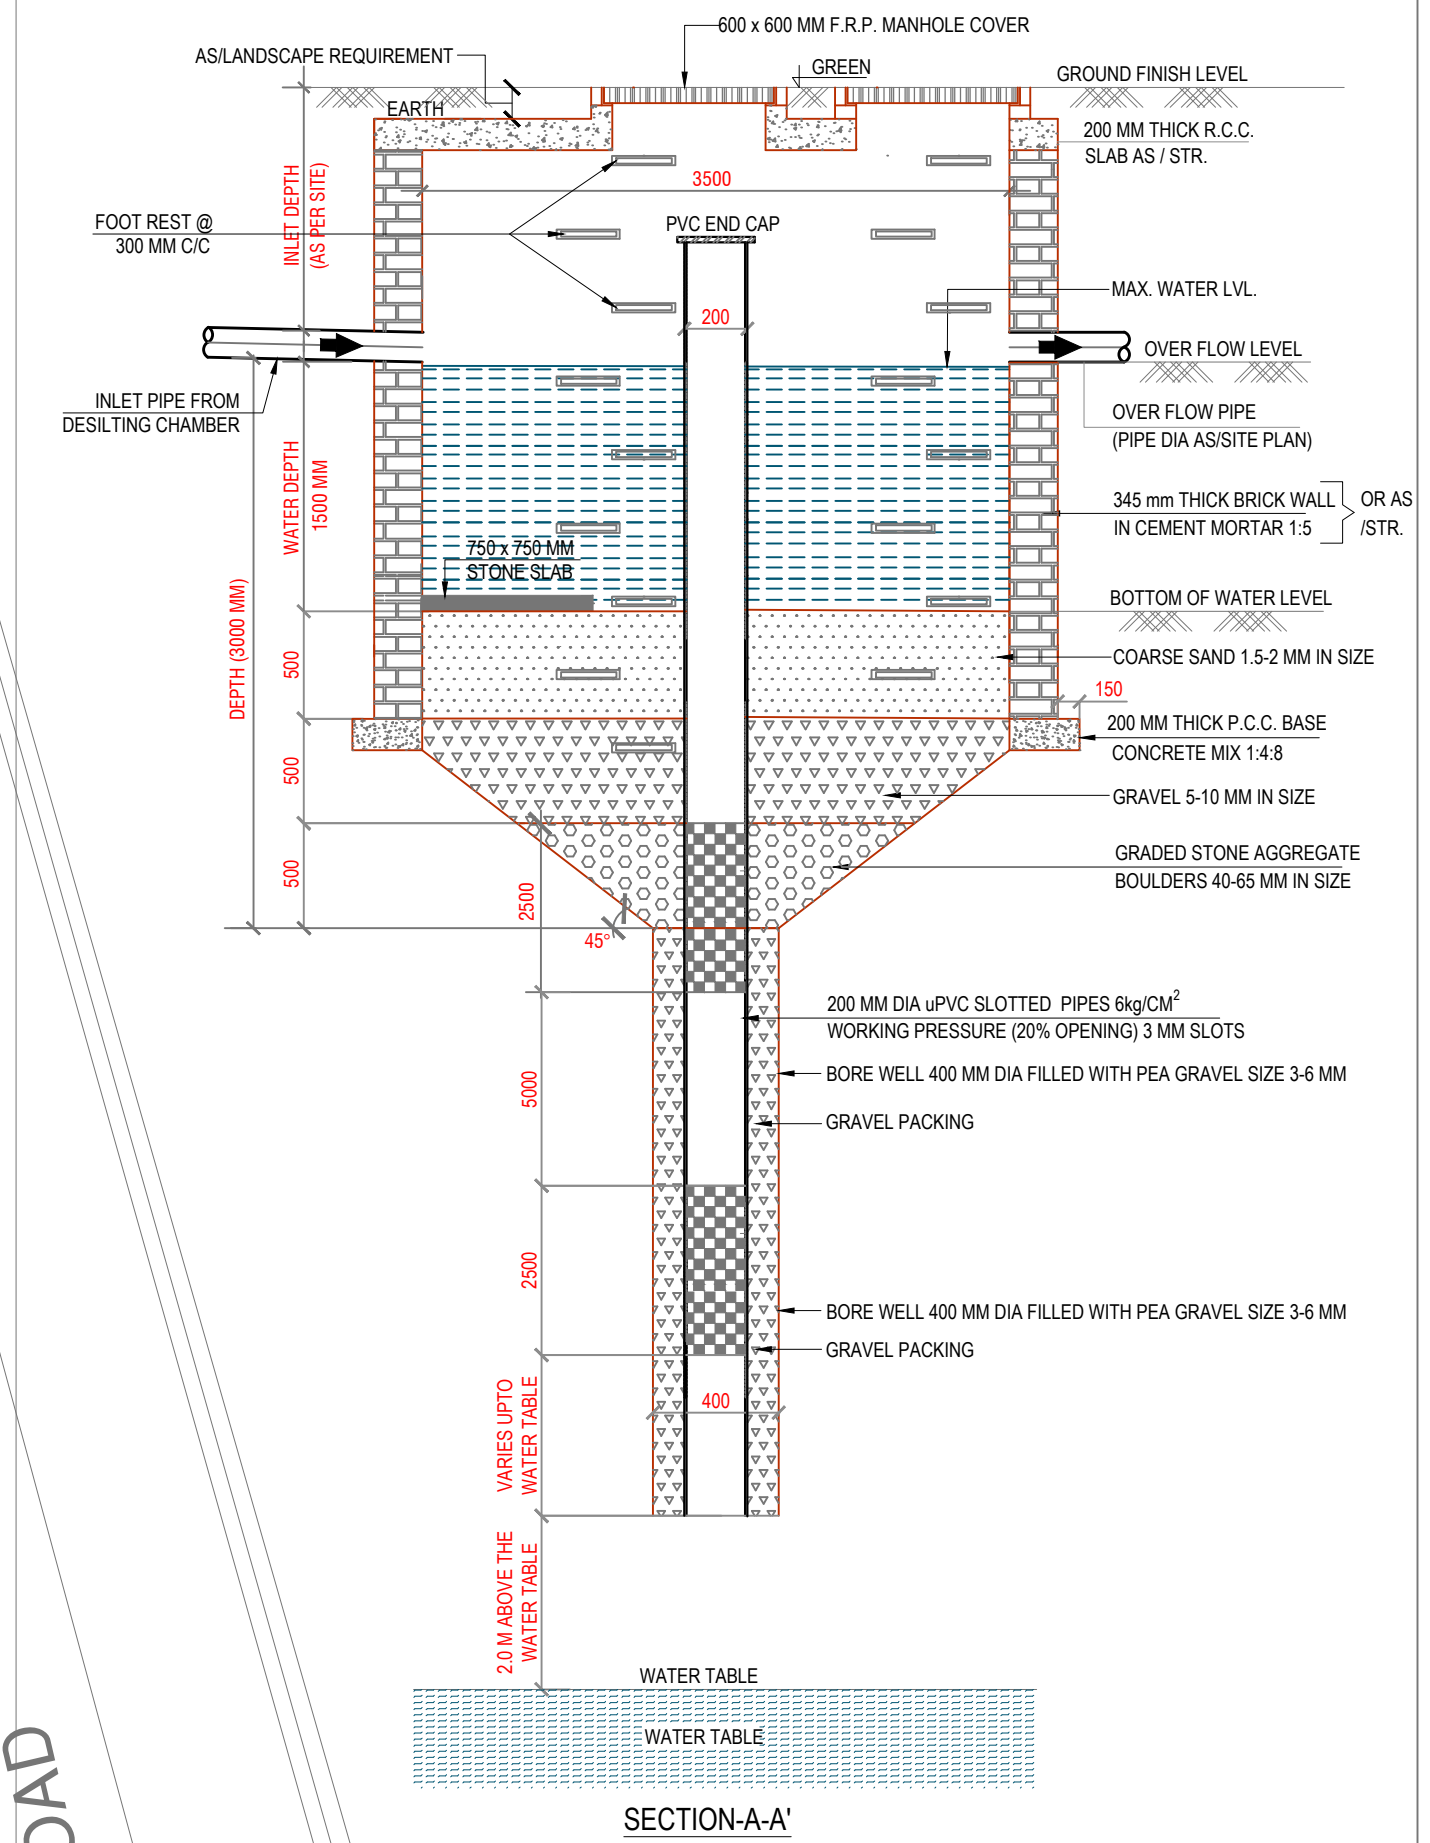

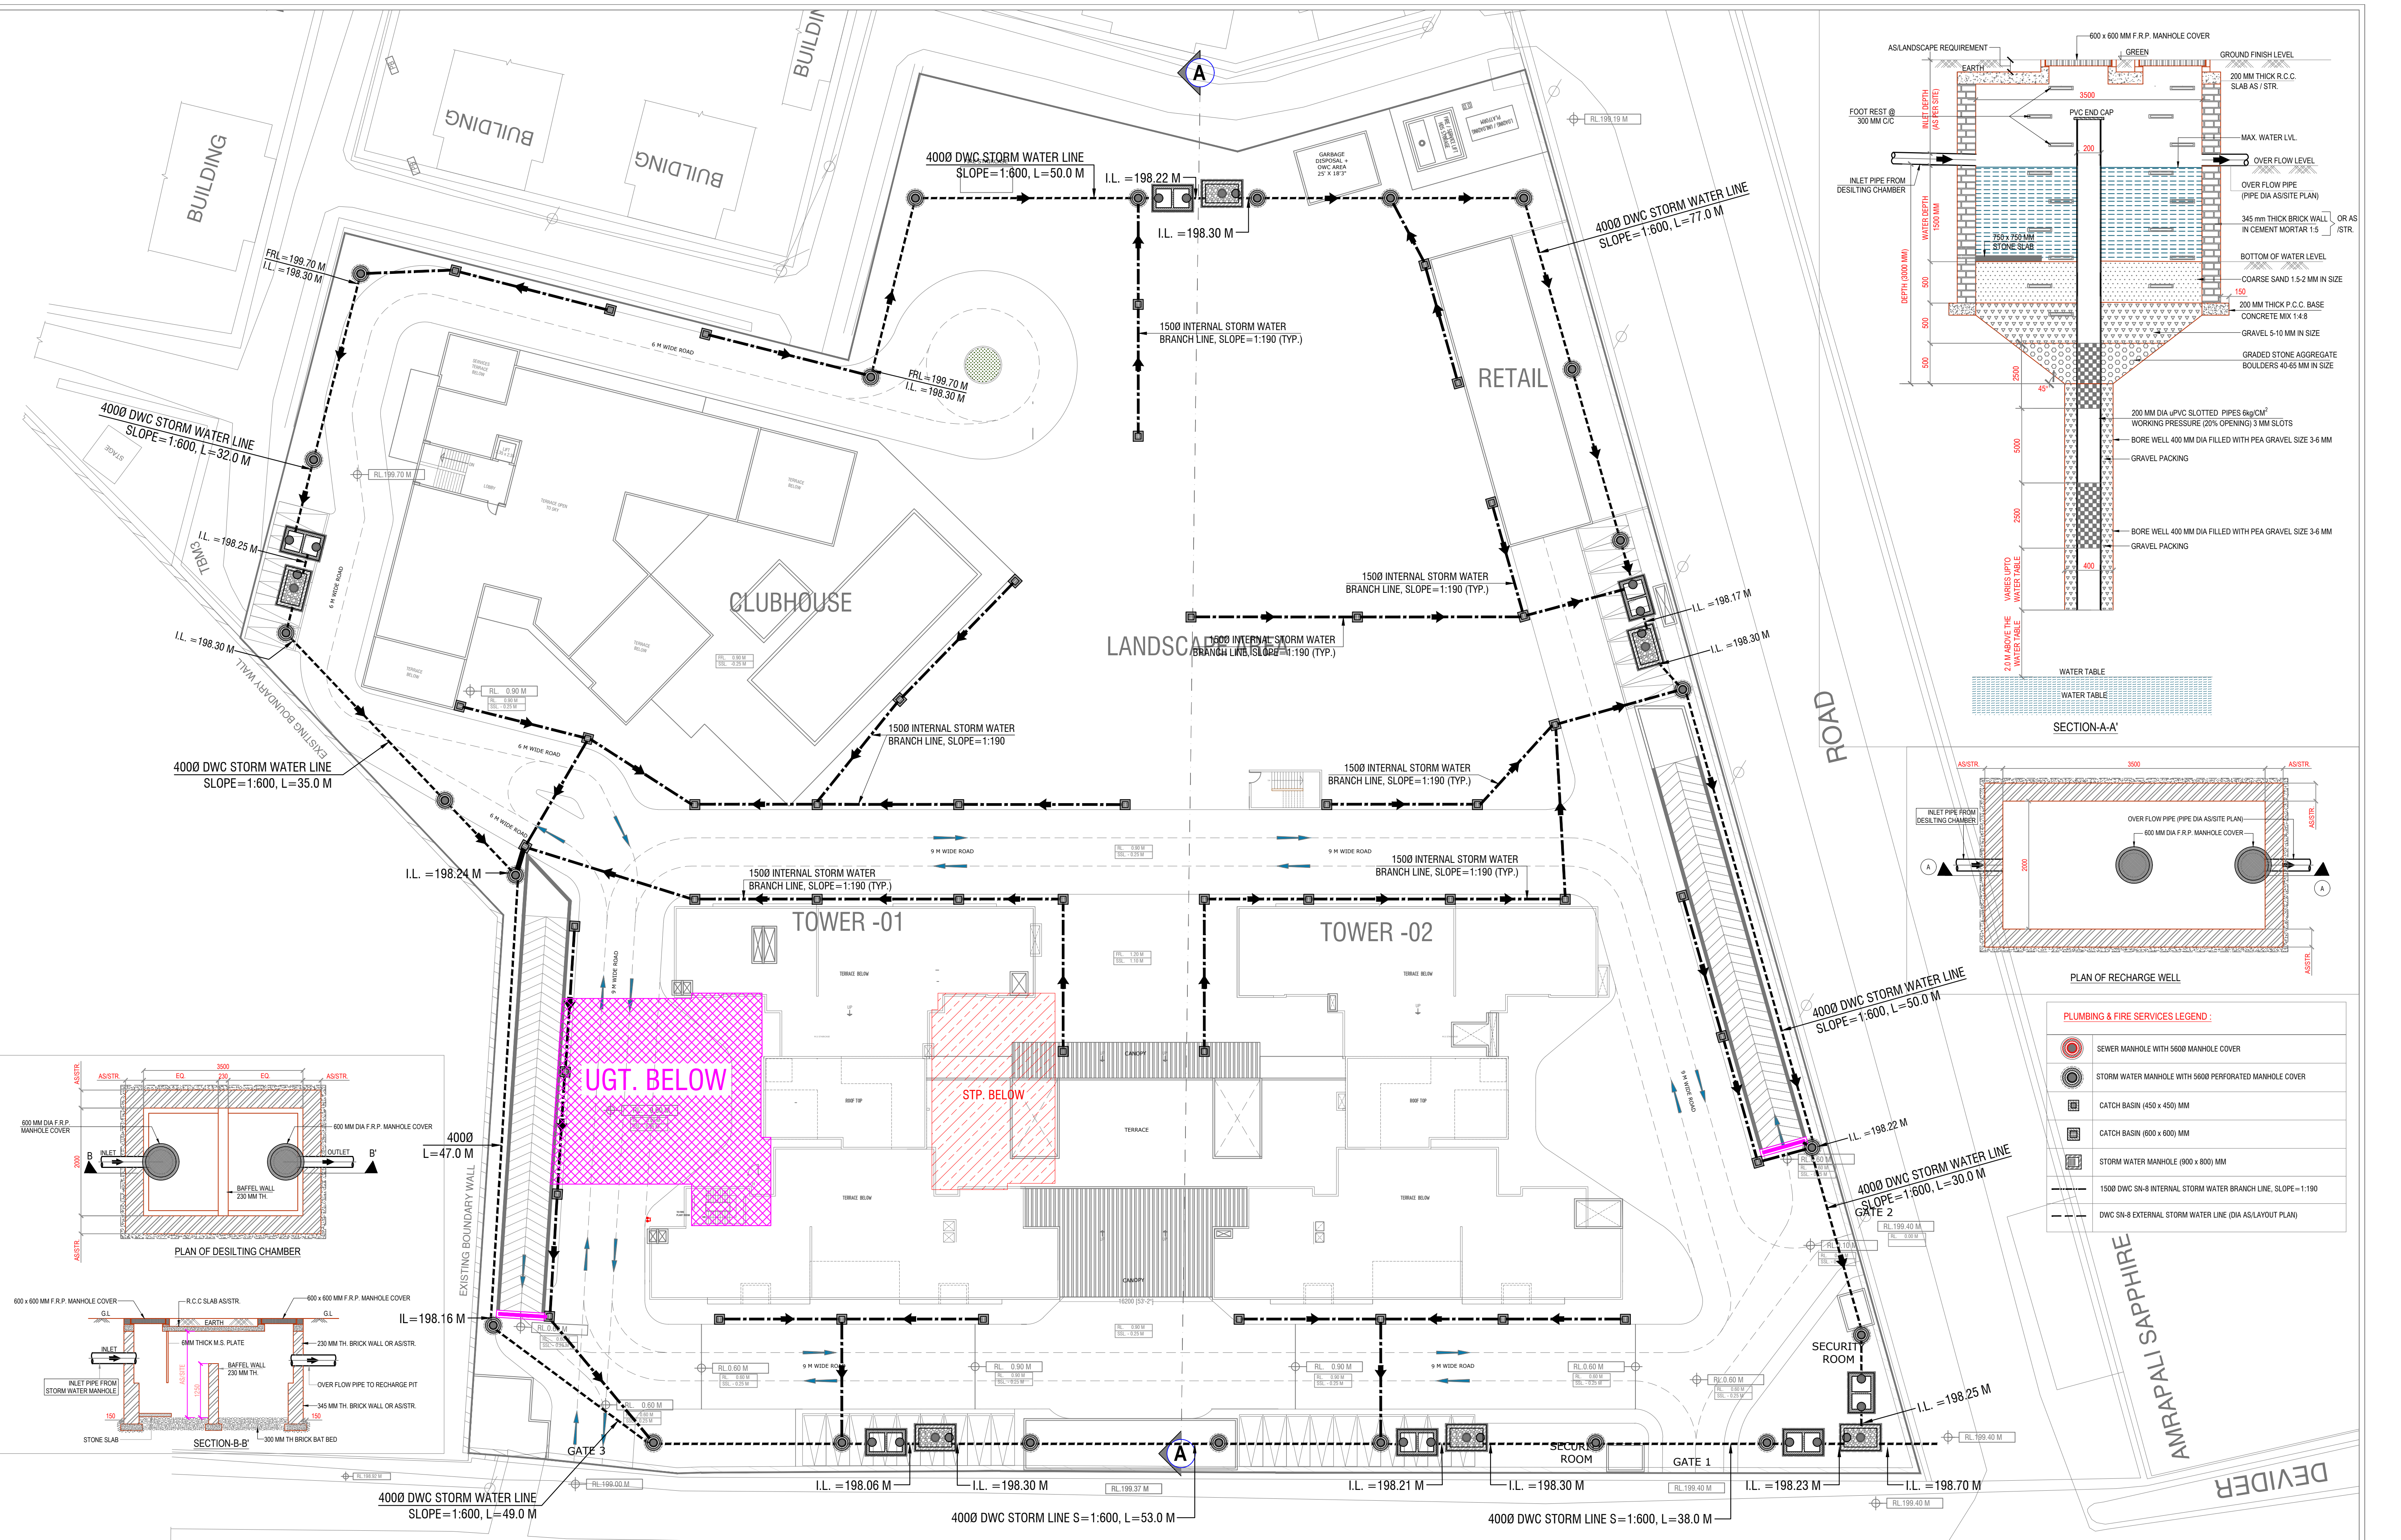

PLUMBING & FIRE SERVICES LEGEND :	
	SEWER MANHOLE WITH 5600 MANHOLE COVER
	STORM WATER MANHOLE WITH 5600 PERFORATED MANHOLE COVER
	CATCH BASIN (450 x 450) MM
	CATCH BASIN (600 x 600) MM
	STORM WATER MANHOLE (900 x 900) MM
	1500 DWC SN-8 INTERNAL STORM WATER BRANCH LINE, SLOPE=1:190
	4000 DWC SN-8 EXTERNAL STORM WATER LINE (DIA AS/LAYOUT PLAN)