


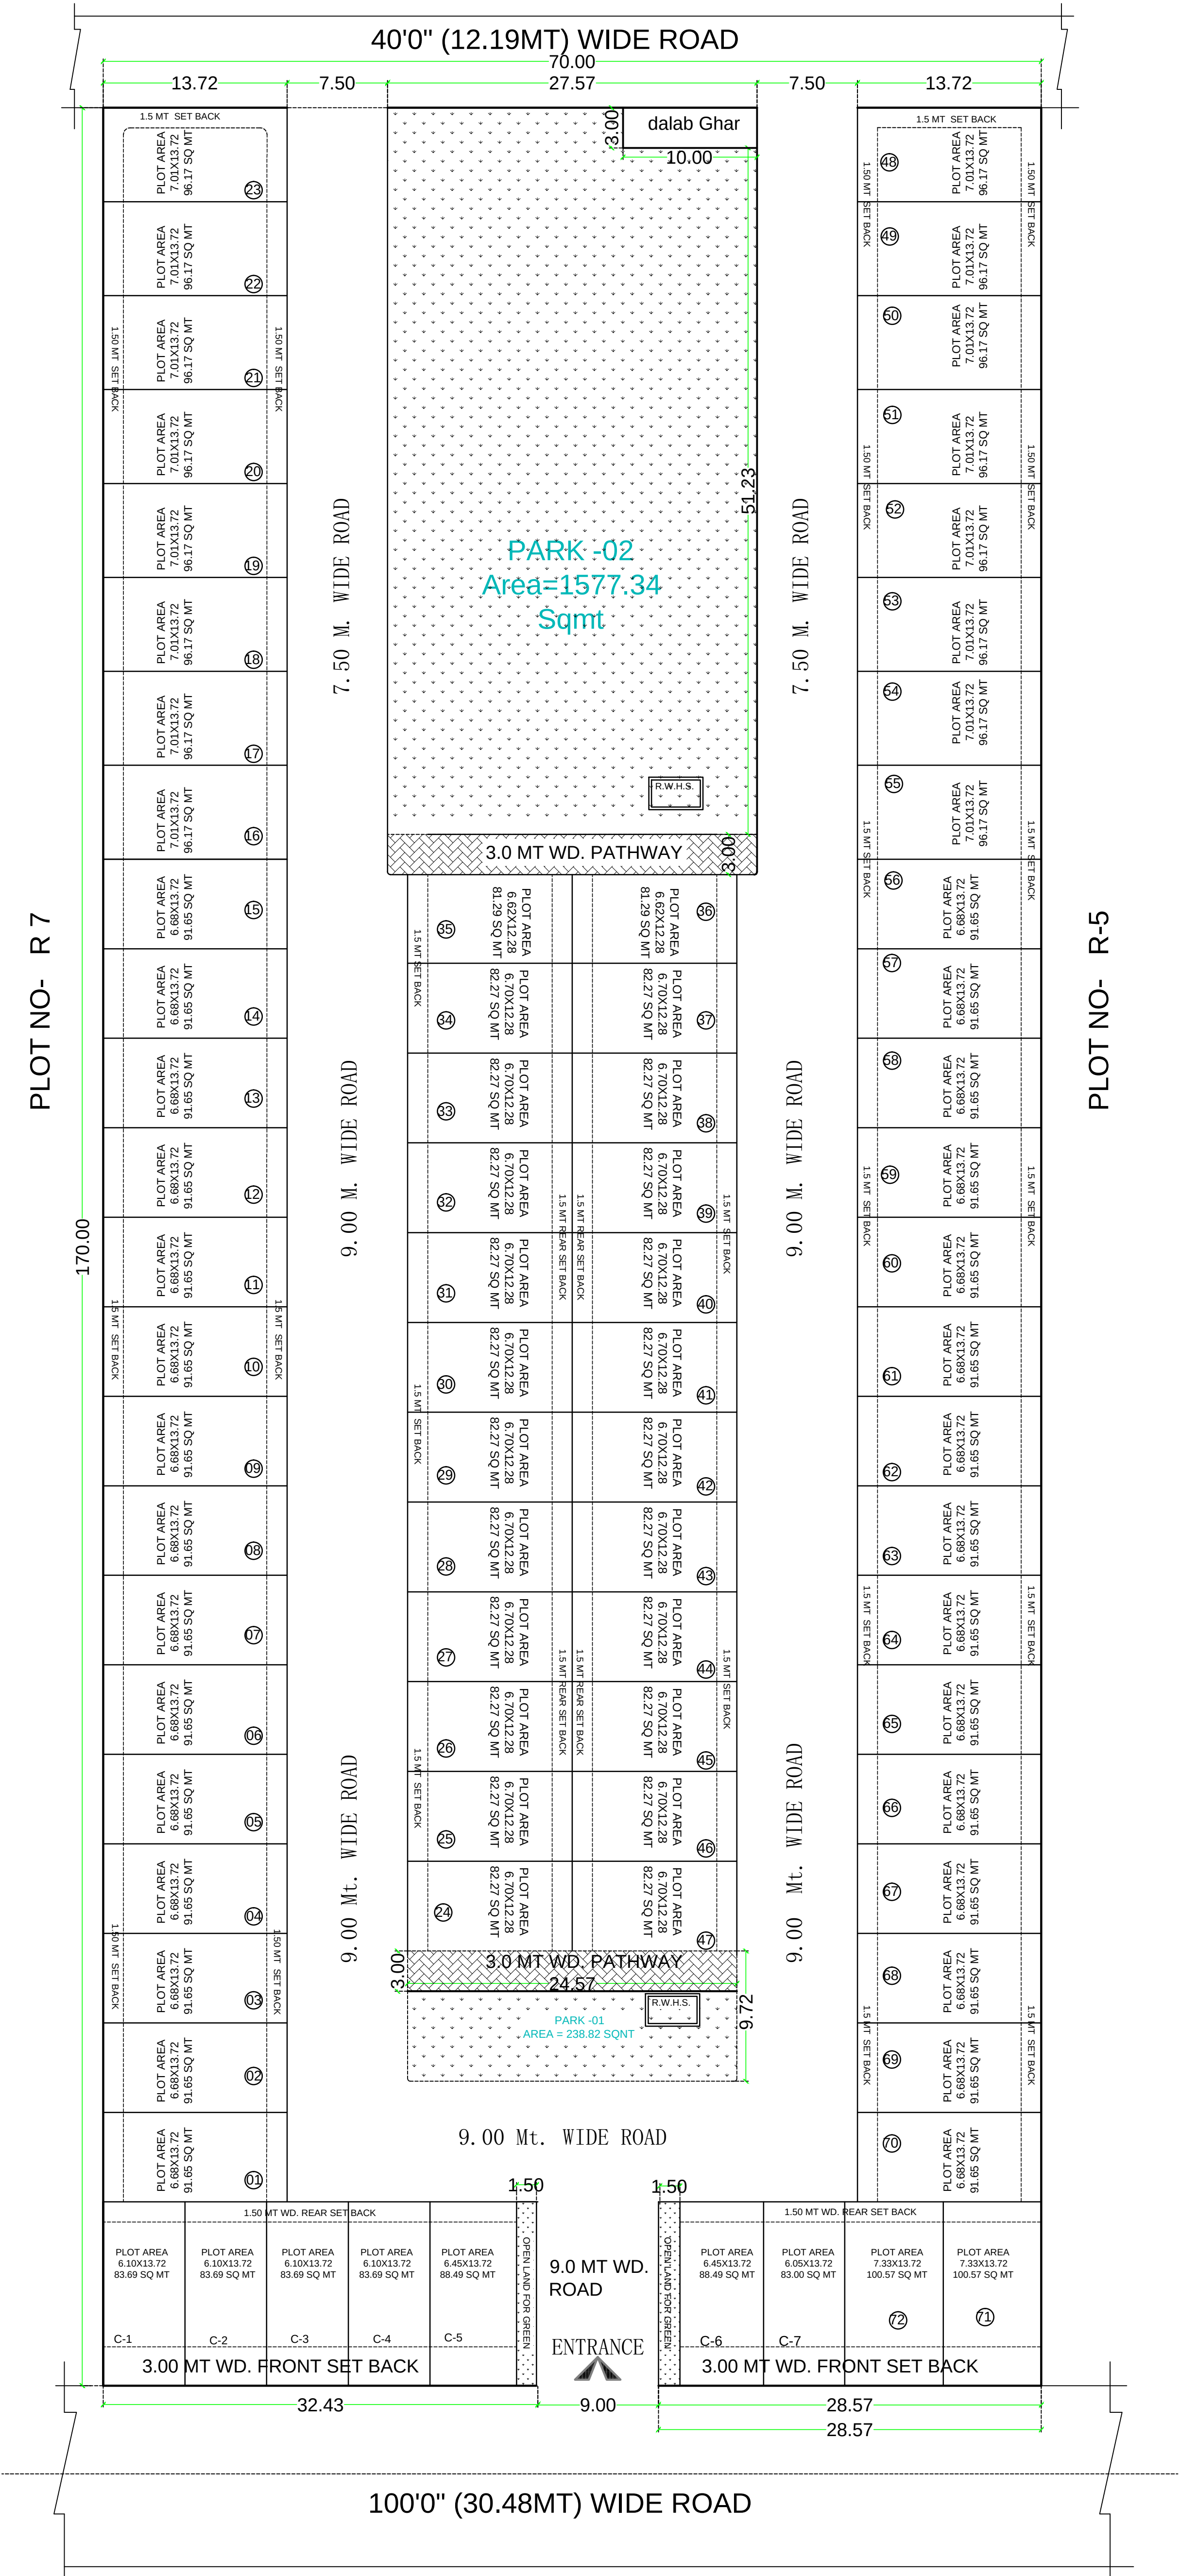


LAYOUT PLAN

PROPOSED RESIDENTIAL LAYOUT PLAN OF PLOT NO- R-6 ' KRISHNA VALLEY' SITUATED AT SHASTRI PURAM, AGRA. OWNER : KRISHNA BHU VIKAS LLP PARTNER :--- 1...Sri Rakesh Kumar Gupta 2...Sri Pawan Kumar Agrawal	AREA CHART TOTAL LAND AREA (AS PER DOCUMENT) TOTAL LAND AREA (AS PER SITE) AREA UNDER RESIDENTIAL PLOTS AREA UNDER PARK AREA UNDER ROAD AREA UNDER DALAB GHAR AREA UNDER CONVENIENT SHOP AREA UNDER OPEN LAND FOR GREEN	IN SQ MT 11900.00 SQM. 11900.00 SQM. 6461.98 54.30 % 1786.16 15.00 % 2985.96 30.00 0.25% 594.74 4.9978% 41.16 .034 %		REFERENCES:- PROPOSED BOUNDARY OTHER 'S LAND TREE	MODERN HOUSE PLANNER'S 56- JAIPUR HOUSE MARKET AGRA PH- 09837008804,9760702742

OWNERS SING.



PLOT NO- R 7

PLOT NO- R-5

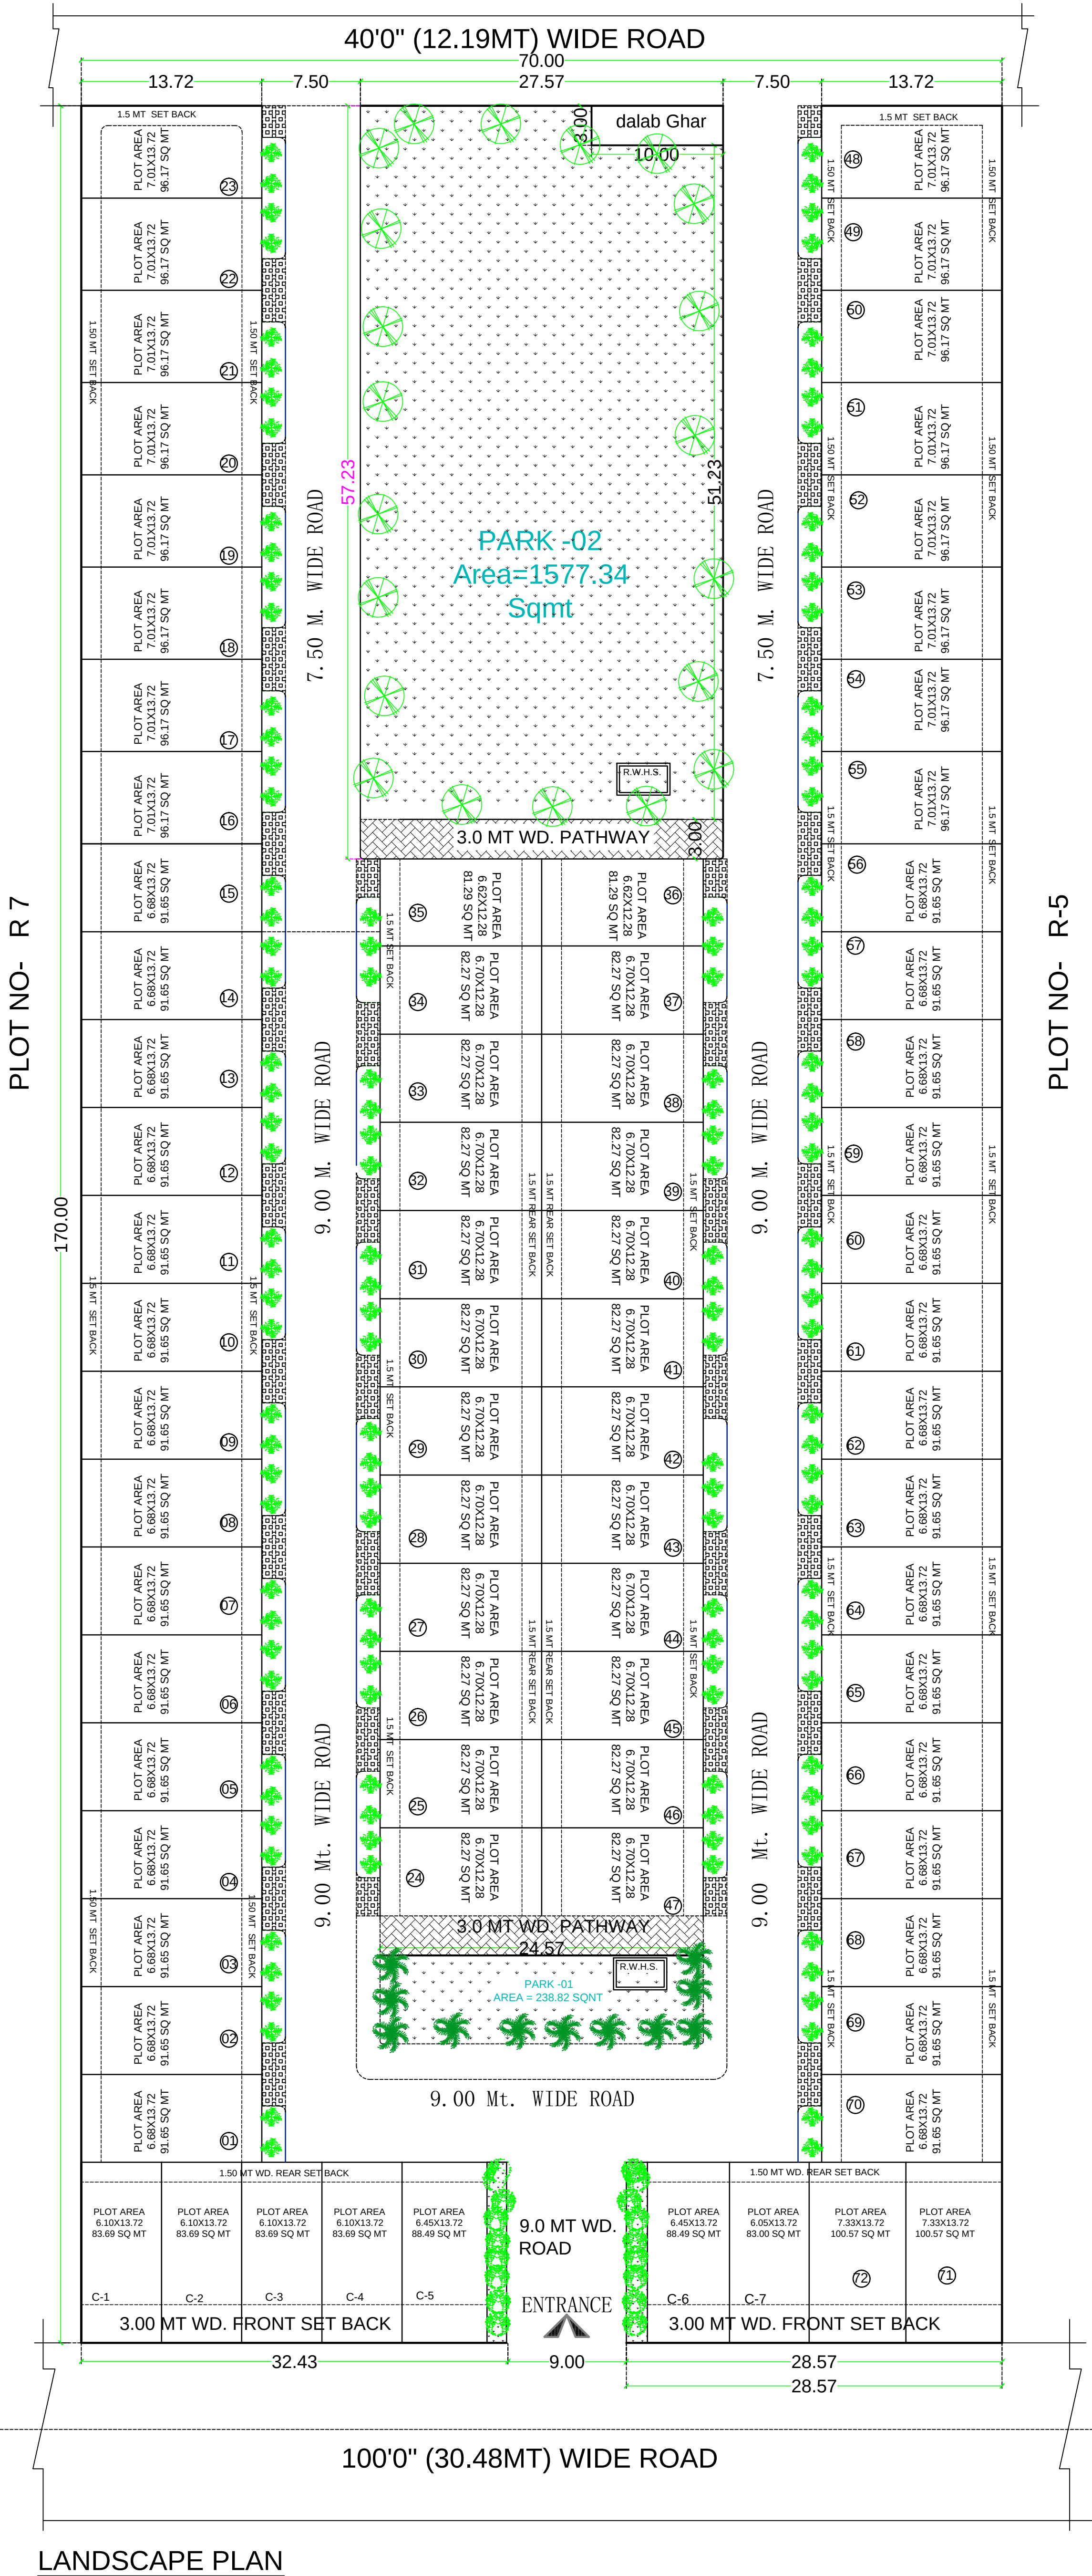

LANDSCAPE PLAN

AREA PARK -01	=	238.82	Sqmt
AREA PARK -02	=	1547.34	Sqmt
Total = 1786.16 Sqmt			

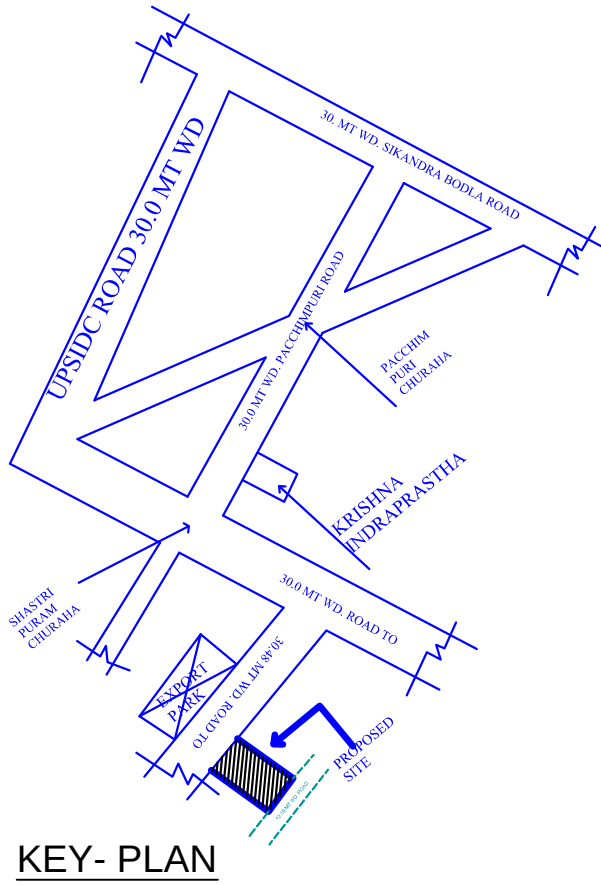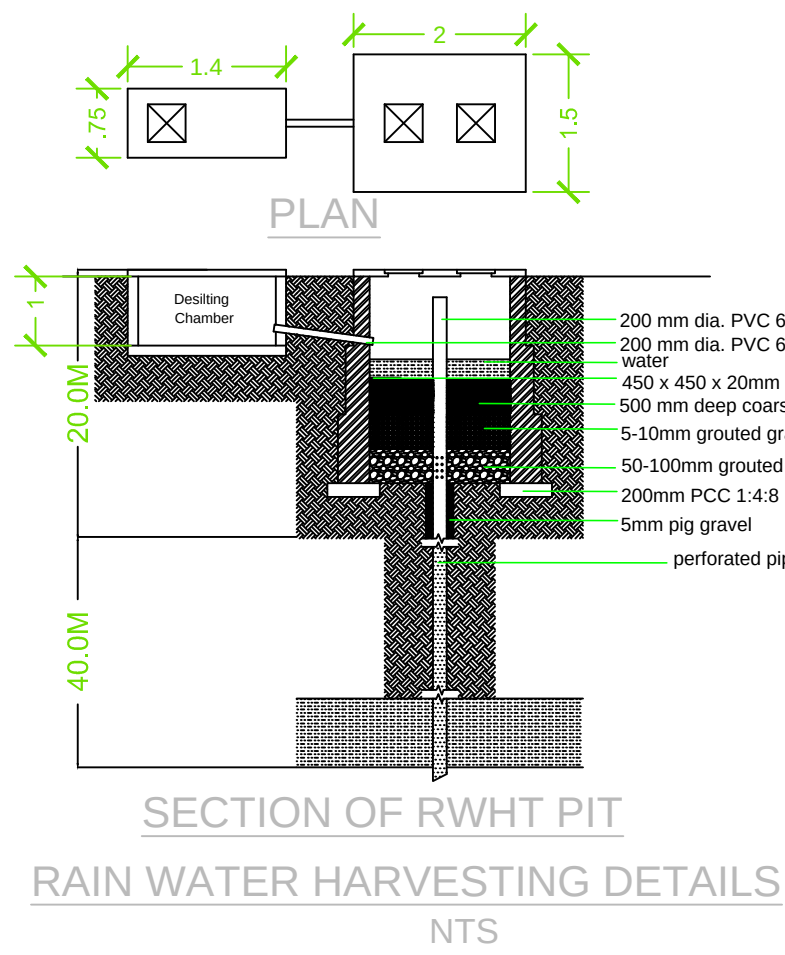

LEGEND

- Casuarina equisetifolia @ 3.5m c/c
- DALBERGIA SISSOO
- MICHELIA CHAMPACA
- LAGERSTROEMIA FLOSREGINAE
- CHORISIA SPECIOSA
- PUTRANJIVA ROXBURGHII @ 9m c/c
- Ficus elastica indica @ 3.5m c/c
- Golden bottle Brush

PROPOSED RESIDENTIAL LAYOUT PLAN OF PLOT NO- R-6 ' **KRISHNA VALLEY**' SITUATED AT SHASTRI PURAM, AGRA. OWNER : KRISHNA BHU VIKAS LLP

PARTNER : ---
1...Sri Rakesh Kumar Gupta
2...Sri Pawan Kumar Agrawal


OWNERS SING.

AREA CHART

TOTAL LAND AREA (AS PER DOCUMENT)	11900.00 SQM.
TOTAL LAND AREA (AS PER SITE)	11900.00 SQM.
AREA UNDER RESIDENTIAL PLOTS	6461.98 54.30 %
AREA UNDER PARK	1786.16 15.00 %
AREA UNDER ROAD	2985.96
AREA UNDER DALAB GHAR	30.00 0.25%
AREA UNDER CONVENIENT SHOP	594.74 4.9978%
AREA UNDER OPEN LAND FOR GREEN	41.16 .034 %

IN SQ MT

TOTAL LAND AREA (AS PER DOCUMENT)	11900.00 SQM.
TOTAL LAND AREA (AS PER SITE)	11900.00 SQM.
AREA UNDER RESIDENTIAL PLOTS	6461.98 54.30 %
AREA UNDER PARK	1786.16 15.00 %
AREA UNDER ROAD	2985.96
AREA UNDER DALAB GHAR	30.00 0.25%
AREA UNDER CONVENIENT SHOP	594.74 4.9978%
AREA UNDER OPEN LAND FOR GREEN	41.16 .034 %

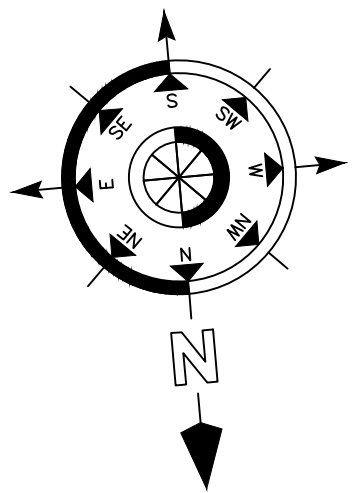

REFERENCES:-

- PROPOSED BOUNDERY
- OTHER 'S LAND
- TREE

MODERN HOUSE PLANNER'S
56- JAIPUR HOUSE MARKET AGRA
PH- 09837008804,9760702742

PLOT NO- R 7

PLOT NO- R-5

ROAD NETWORK PLAN

PROPOSED RESIDENTIAL SERVICE PLAN
OF PLOT NO- R-6 ' **KRISHNA VALLEY** '
SITUATED AT SHASTRI PURAM, AGRA.
OWNER : KRISHNA BHU VIKAS LLP

PARTNER : ---
1...SRI RAKESH KUMAR GUPTA
2...SRI PAWAN KUMAR AGRAWAL


OWNERS SING.

AREA CHART

TOTAL LAND AREA (AS PER DOCUMENT)
TOTAL LAND AREA (AS PER SITE)
AREA UNDER RESIDENTIAL PLOTS
AREA UNDER PARK
AREA UNDER ROAD
AREA UNDER DALAB GHAR
AREA UNDER CONVENIENT SHOP
AREA UNDER OPEN LAND FOR GREEN

IN SQ MT

11900.00 SQM.
11900.00 SQM.
6461.98 54.30 %
1786.16 15.00 %
2985.96
30.00 0.25%
594.74 4.9978%
41.16 .034 %

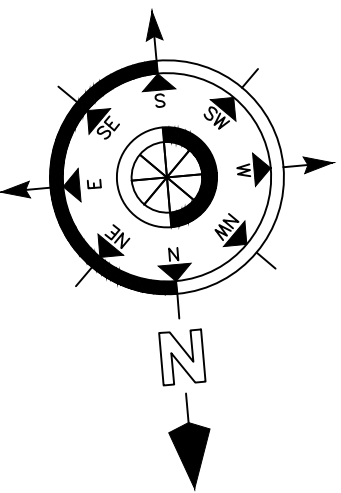

REFERENCES:-



PROPOSED BOUNDERY

OTHER 'S LAND

TREE



MODERN HOUSE PLANNER'S


56- JAIPUR HOUSE MARKET AGRA
PH- 09837008804,9760702742

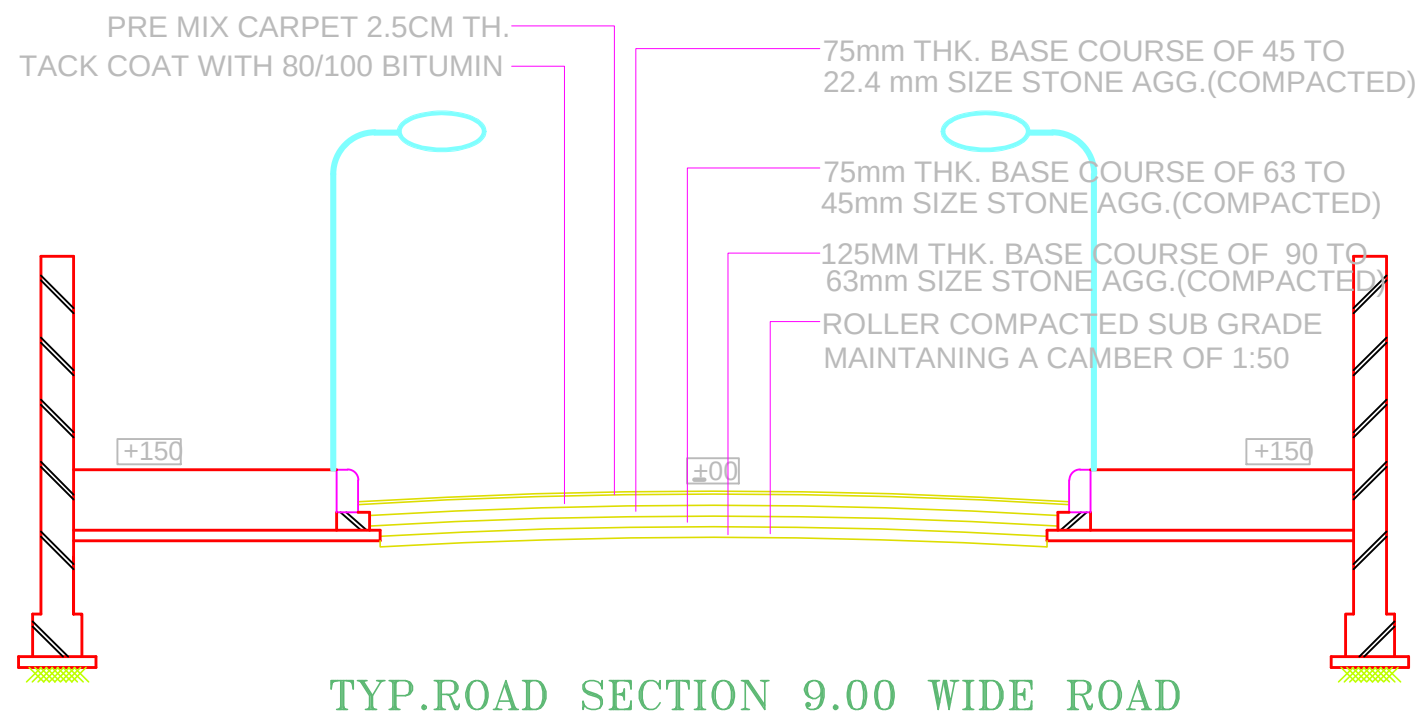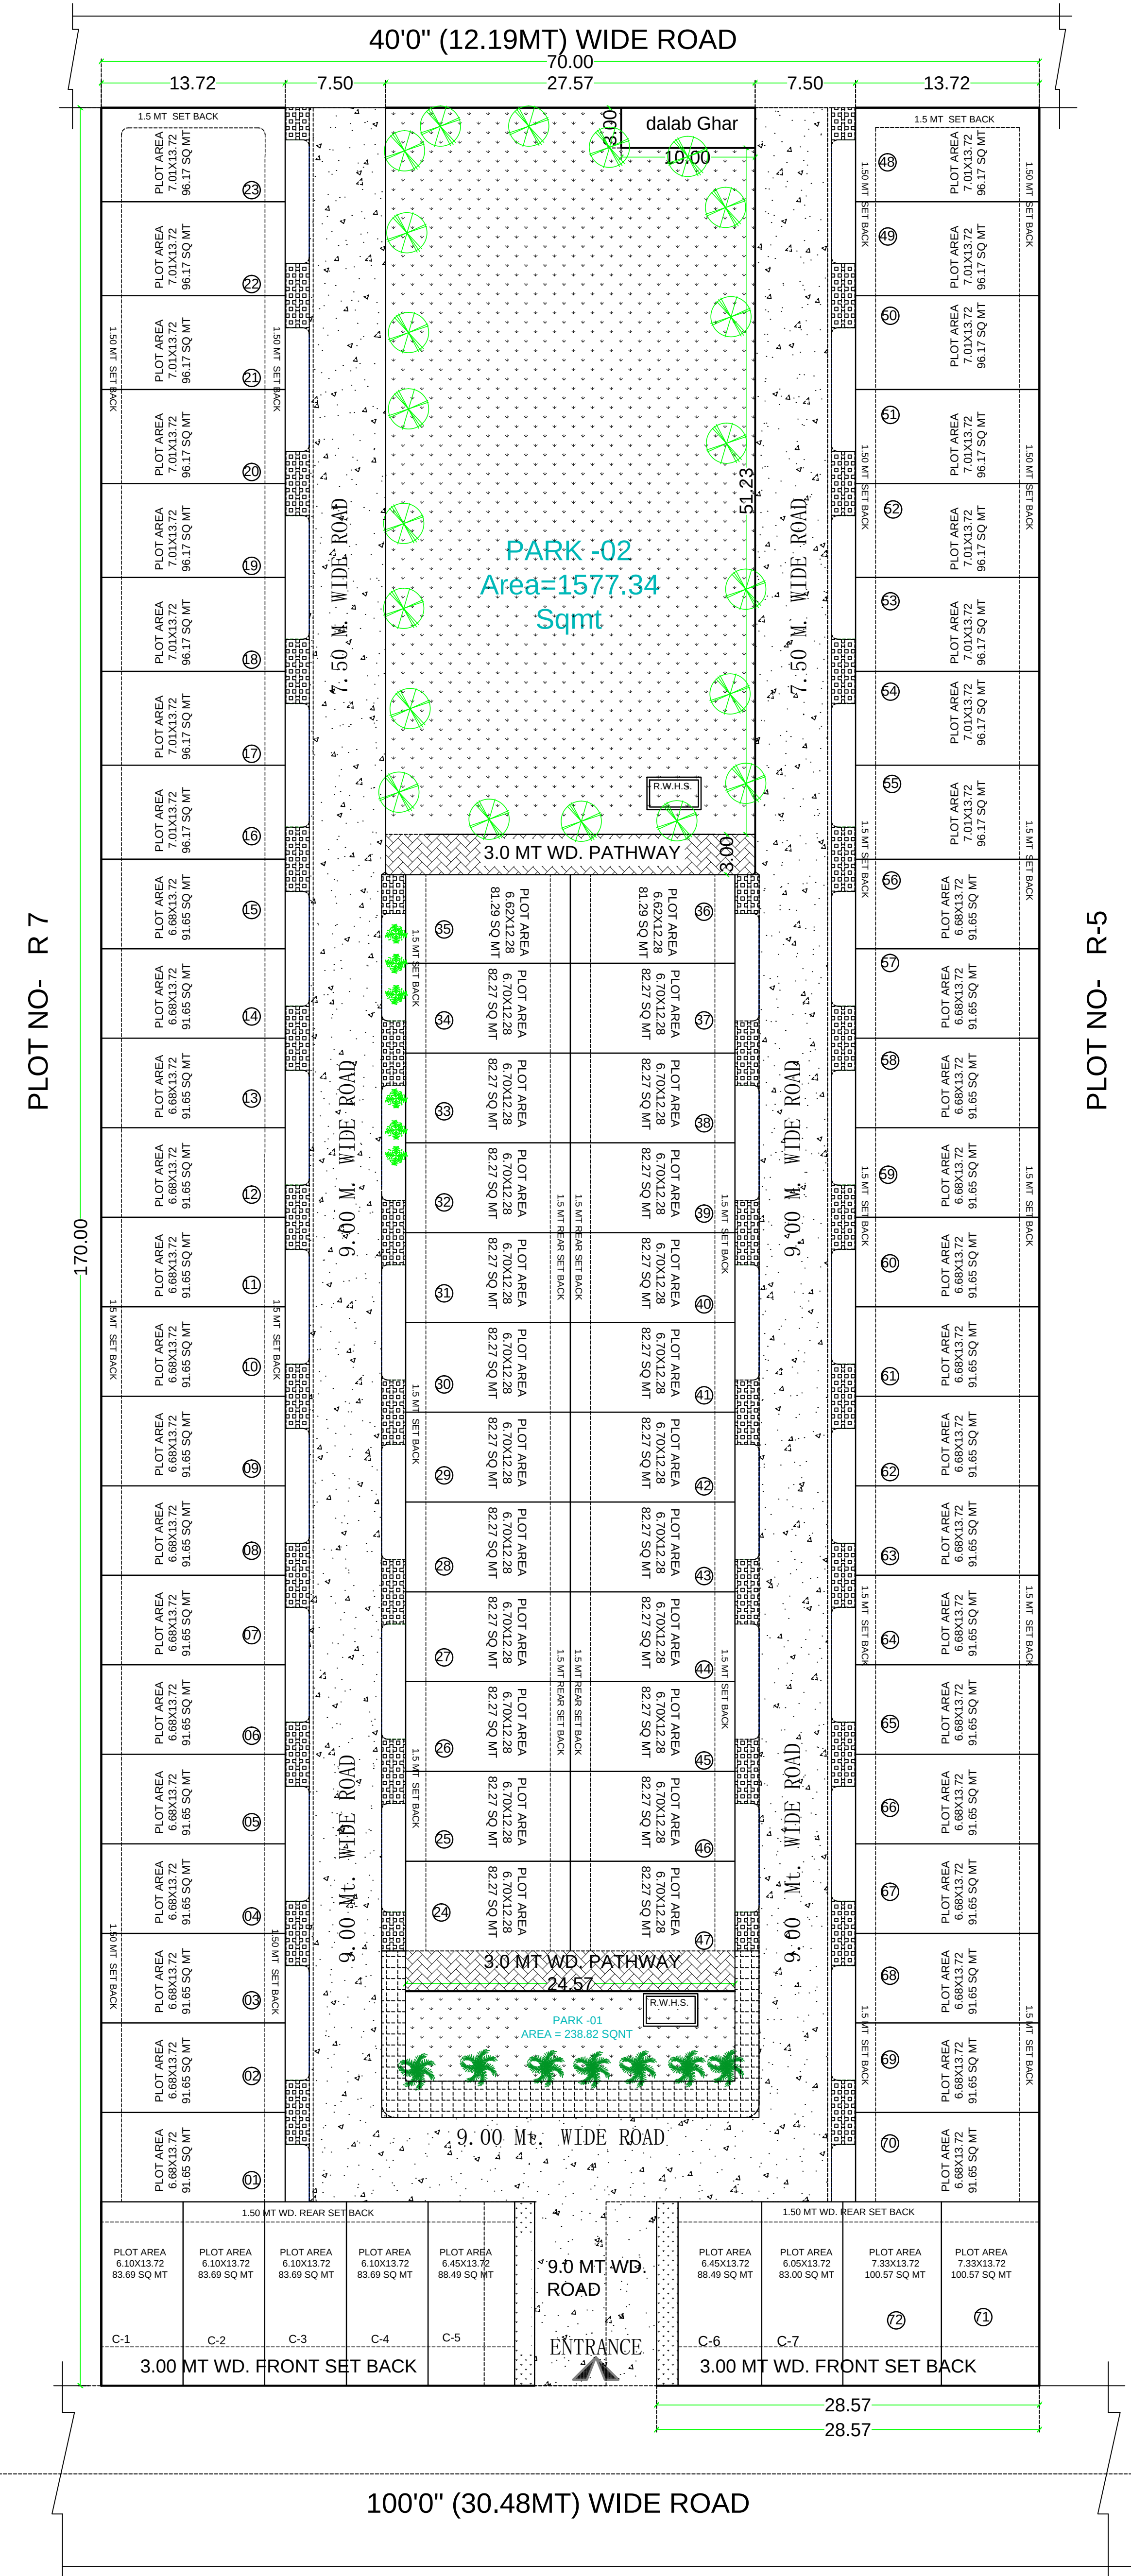

AREA PARK -01 = 238.82 Sqmt
AREA PARK -02 = 1547.34 Sqmt

Total = 1786.16 Sqmt

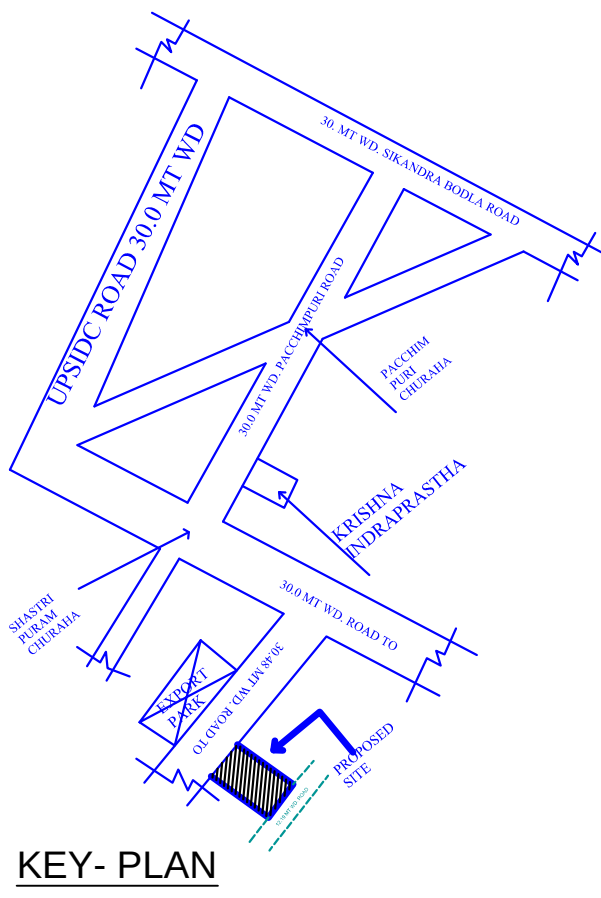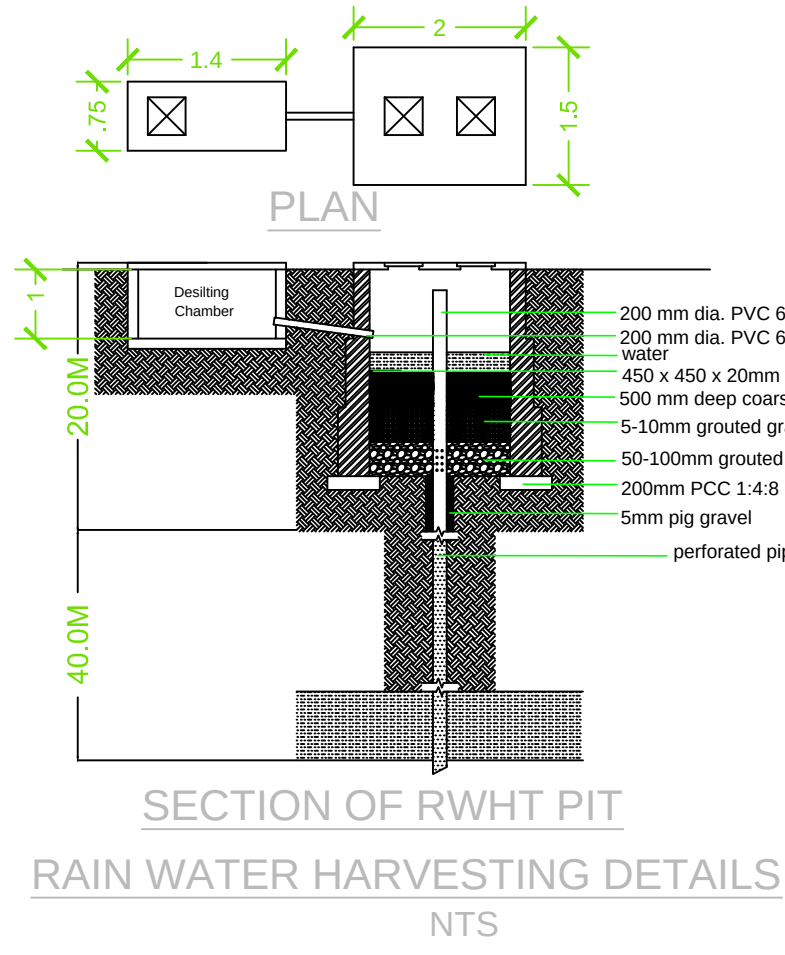

 


For Krishna Bhu Vikas LLP

OWNERS SING.

IN SQ MT	
11900.00	SQM
11900.00	SQM
6461.98	
1786.16	
2983.96	
30.00	
594.74	
41.16	



MODERN HOUSE PLANNER'S
56- JAIPUR HOUSE MARKET AGRA
PH- 09837008804,9760702742

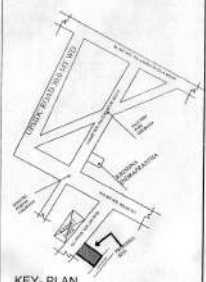


	Cuscuta epithymum Ø 1,5 cm
	DALBERGIA IBICO
	MICHELIA CAMPACA
	LARGE PISTROCIN FLOREGIN
	CHORISIA SPECIOSA
	PUTRANJIVA Ø 9 cm
	Flora elastica Ø 3,5 cm
	Golden bottle




OWNERS SING.

11900.00 SQM.	
11900.00 SQM.	
6461.98	54.30
1786.16	15.00
2985.96	
30.00	0.26
594.74	4.99
41.16	0.34

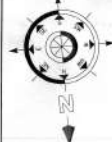

TR

MODERN HOUSE PLANNER'S
56- JAIPUR HOUSE MARKET AGRA
PH- 09837008804.9760702742

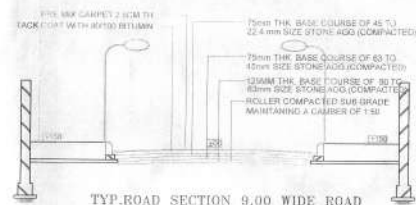

AREA PARK -01	=	238.82	Sqmt
AREA PARK -02	=	1547.34	Sqmt
Total =		1786.16	Sqmt

